


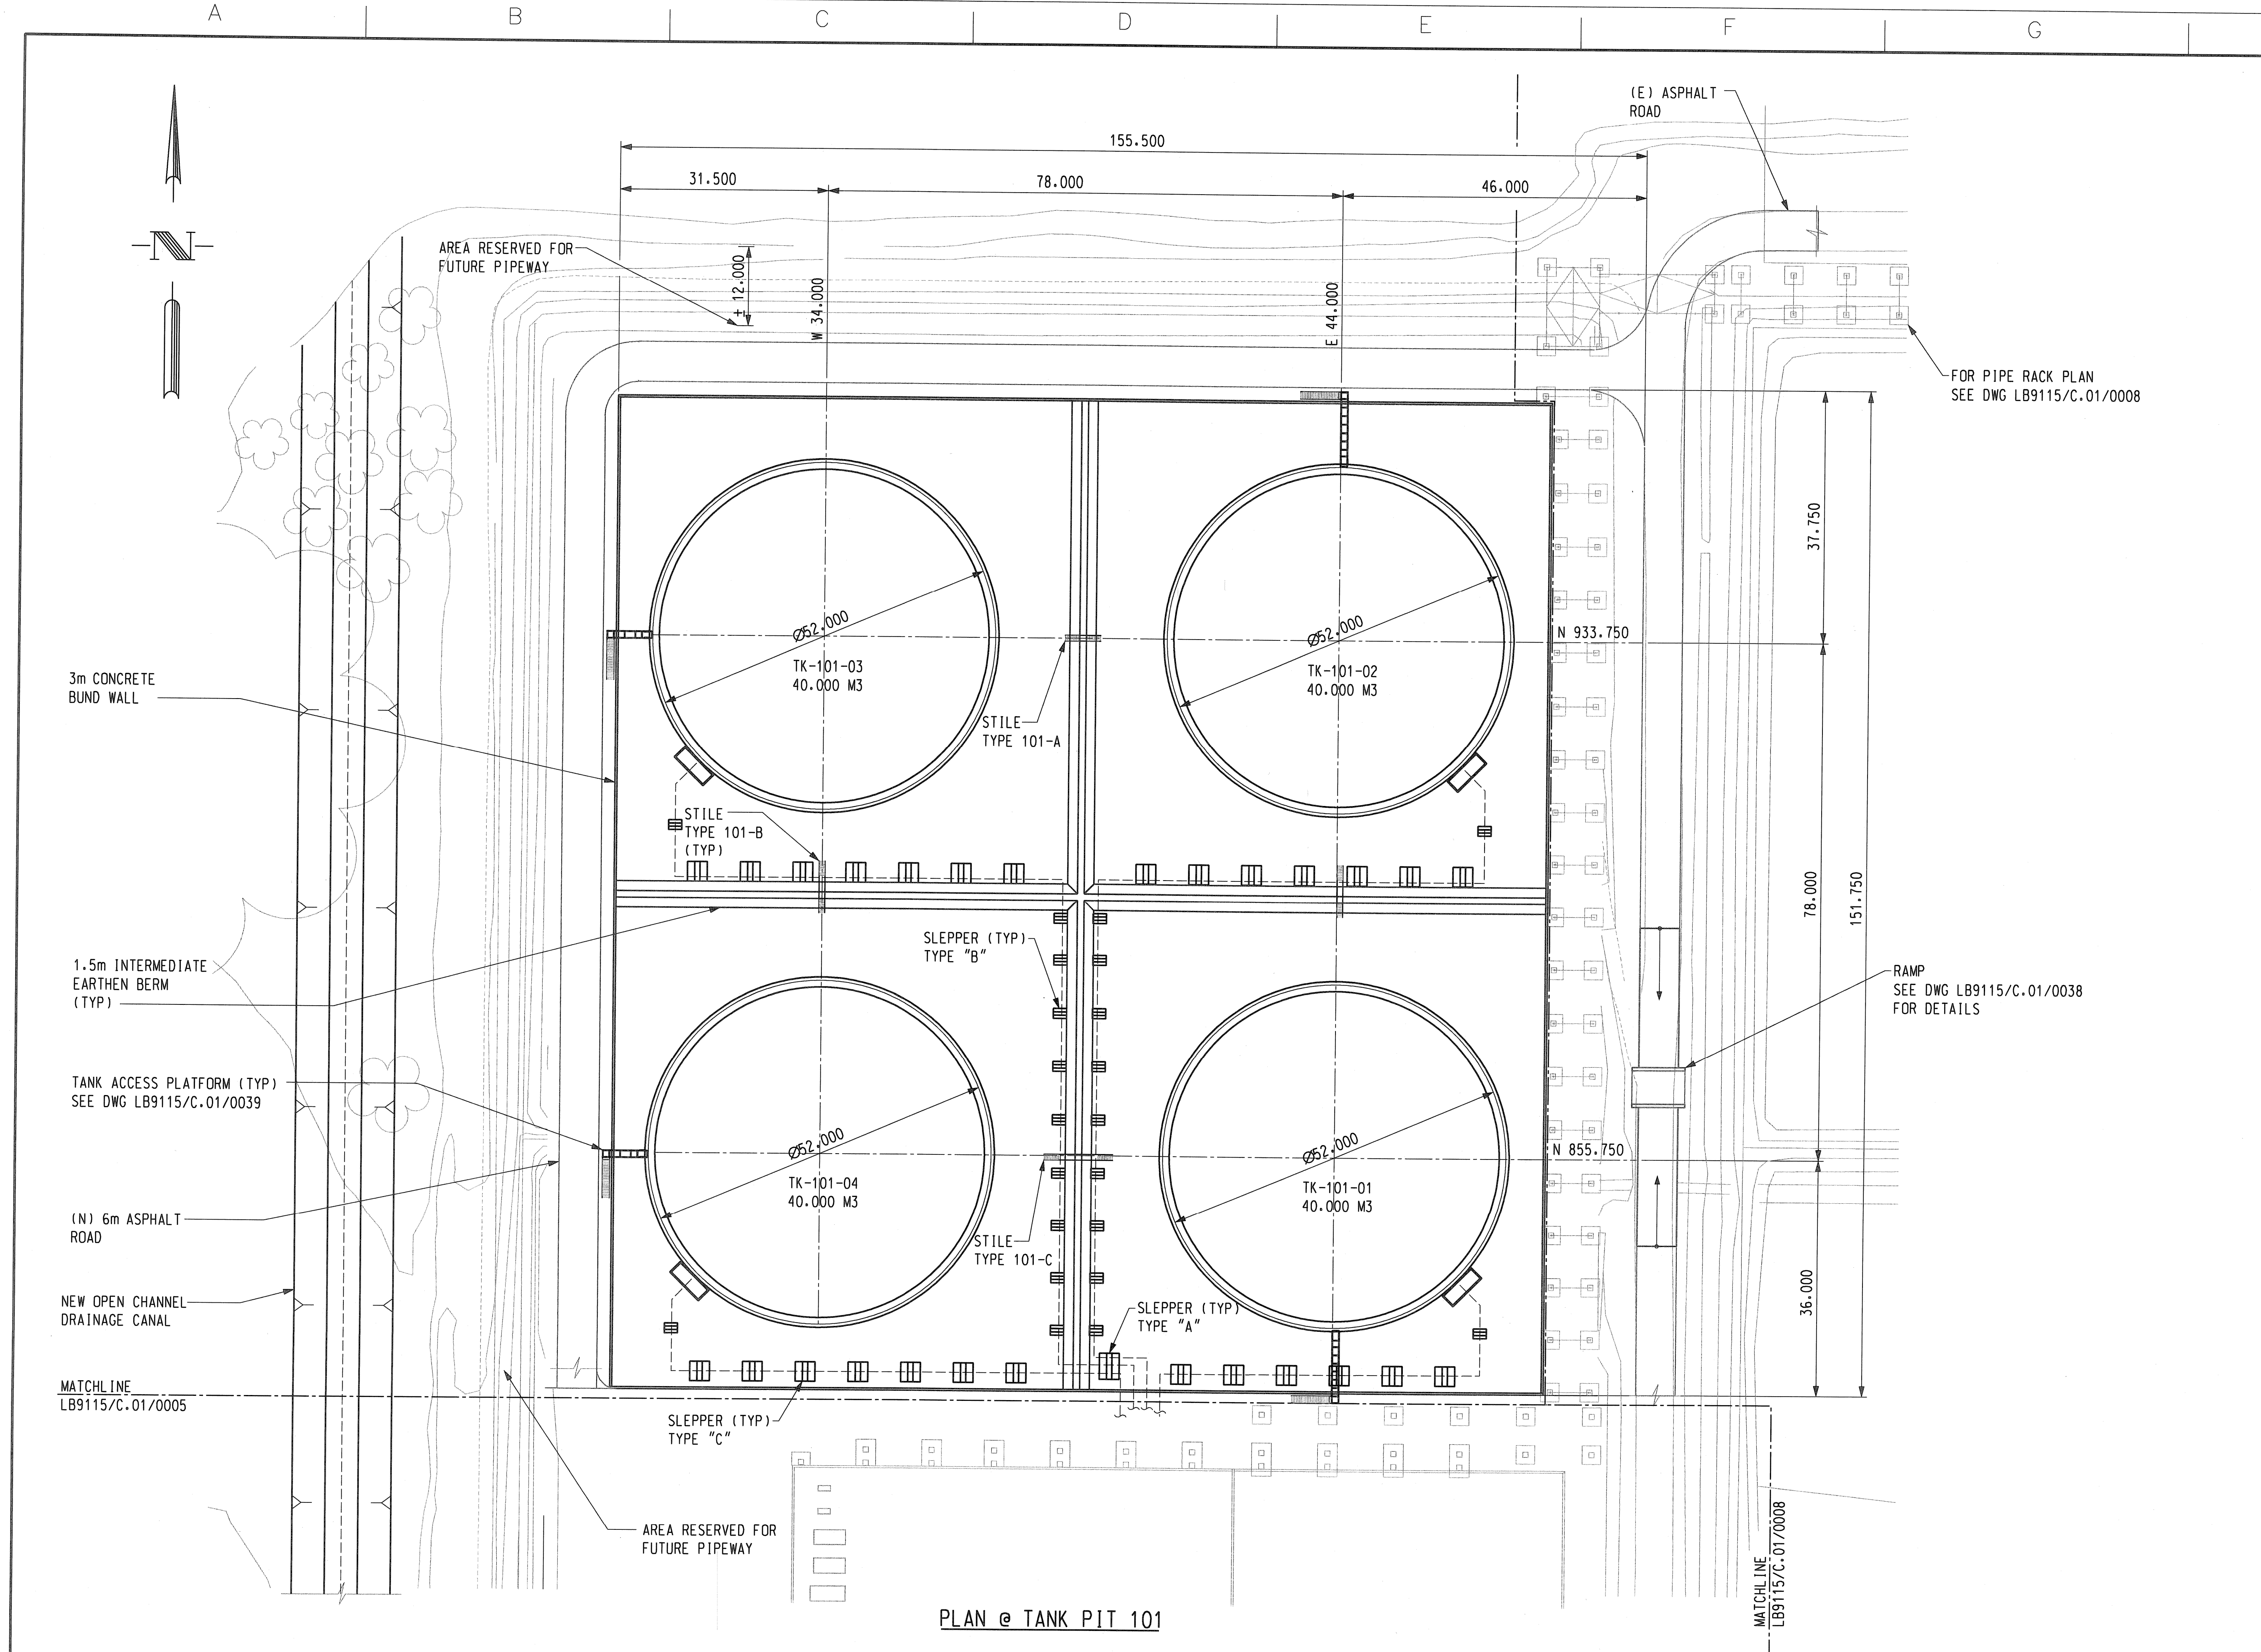

NOTE:
1. AVERAGE TANK PIT GRADE ELEVATION 30.25m

LEGEND:
X = INDICATES SLEEPER SUPPORT TYPE "X"

REFERENCE DRAWINGS:
LB9115/C.01/0001 PROJECT SITE PLAN & DRAWING INDEX
LB9115/C.01/0008 REVAMP TANK AND PIPERACK - PLAN
LB9115/C.01/0015 FOUNDATIONS - PLAN, SECTION & SCHEDULE
LB9115/C.01/0020 DRAINAGE SYSTEM - TANK PIT 101
LB9115/C.01/0024 PAVING PLAN - TANK PIT 101
LB9115/C.01/0028 TYPICAL DETAILS - BUNDWALLS (CONCRETE & EARTHEN)
LB9115/C.01/0033 TYPICAL STILE - PLAN, SECTIONS & SCHEDULE
LB9115/C.01/0039 TANK ACCESS PLATFORMS (TANK 101) - PLAN AND SECTIONS



Rev					
A	05/02/11	JG	ADS		
Rev	Date	Design	Chkr.	PE/PA	Dept.
QA/QC APPROVAL					
Jacobs Engr. Gp. Project No. 02-KK9115					
PROJECT NO. 02KK9115					

REFERENCE DRAWINGS			

REVISIONS			
A	ISSUED FOR BID		
	05/02/11		

Vopak			
Colon Terminal, Bahia Las Minas, Rep. of Panama			
SCALE 1:500	DATE 2/4/11	APPROVED	
DR. JG	CH. JG	DR. APP.	ENGR.
OPR'G DEPT.	ENG. DEPT.		

STRUCTURAL	
TANK PIT 101 - PLOT PLAN	
VOPAK PROJECT MARCH	
BROWNFIELD AREA REVAMP	
W.O.	LB9115/C.01/0002
S.O.	

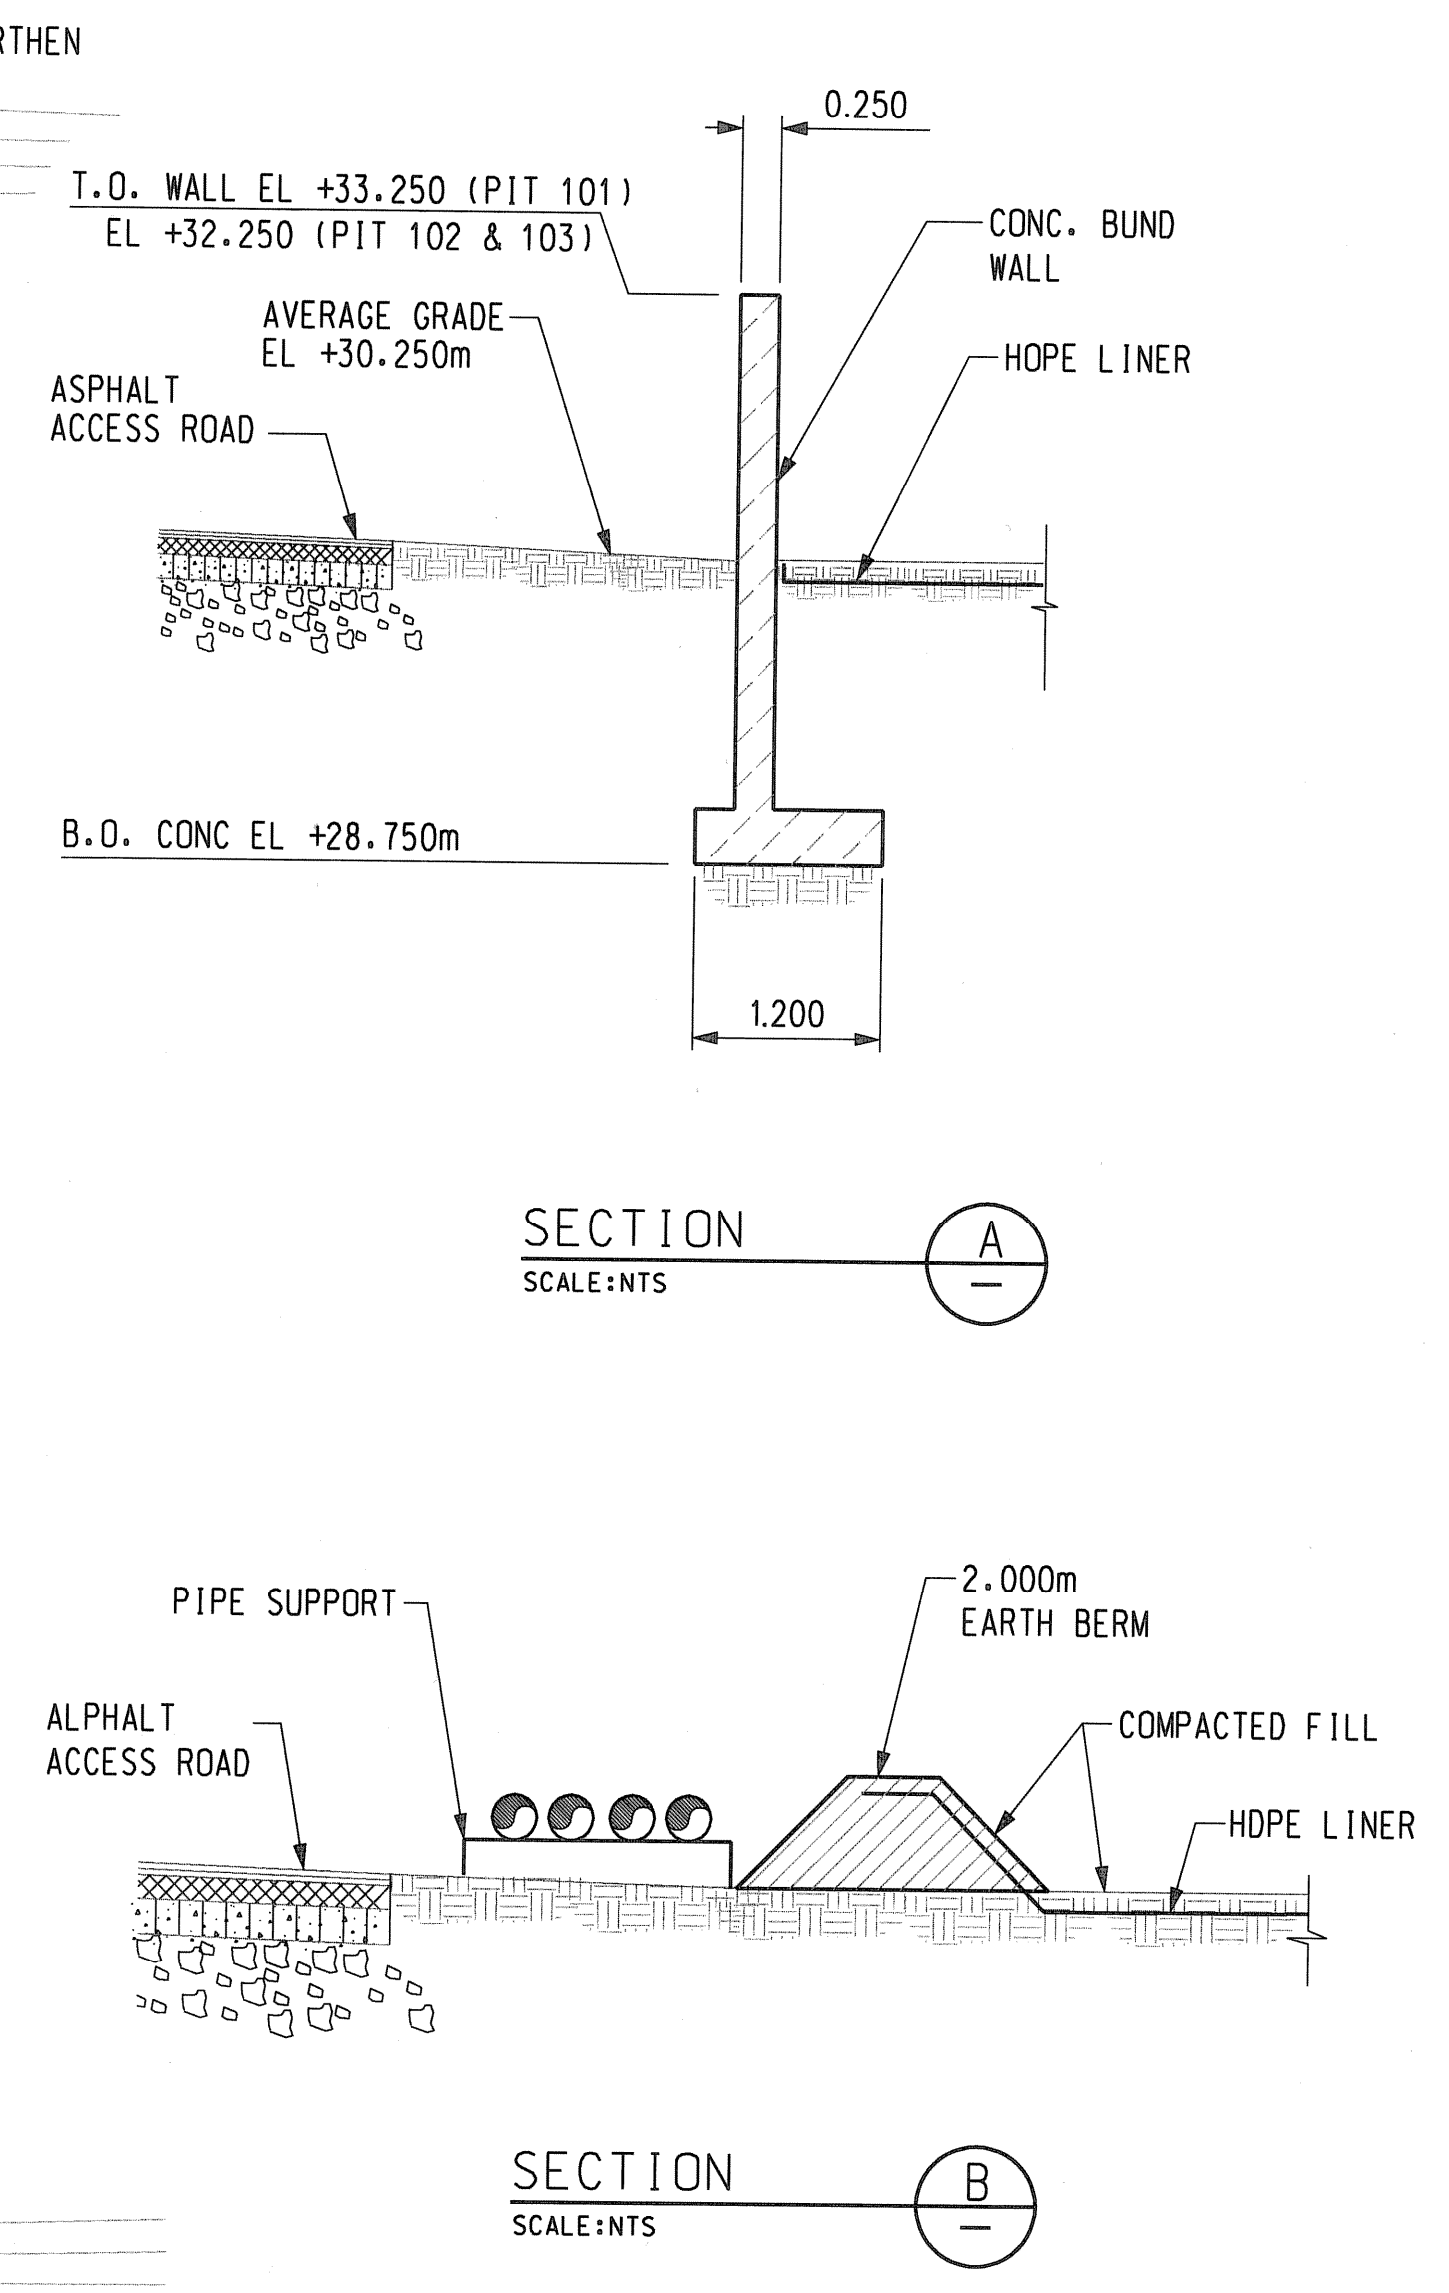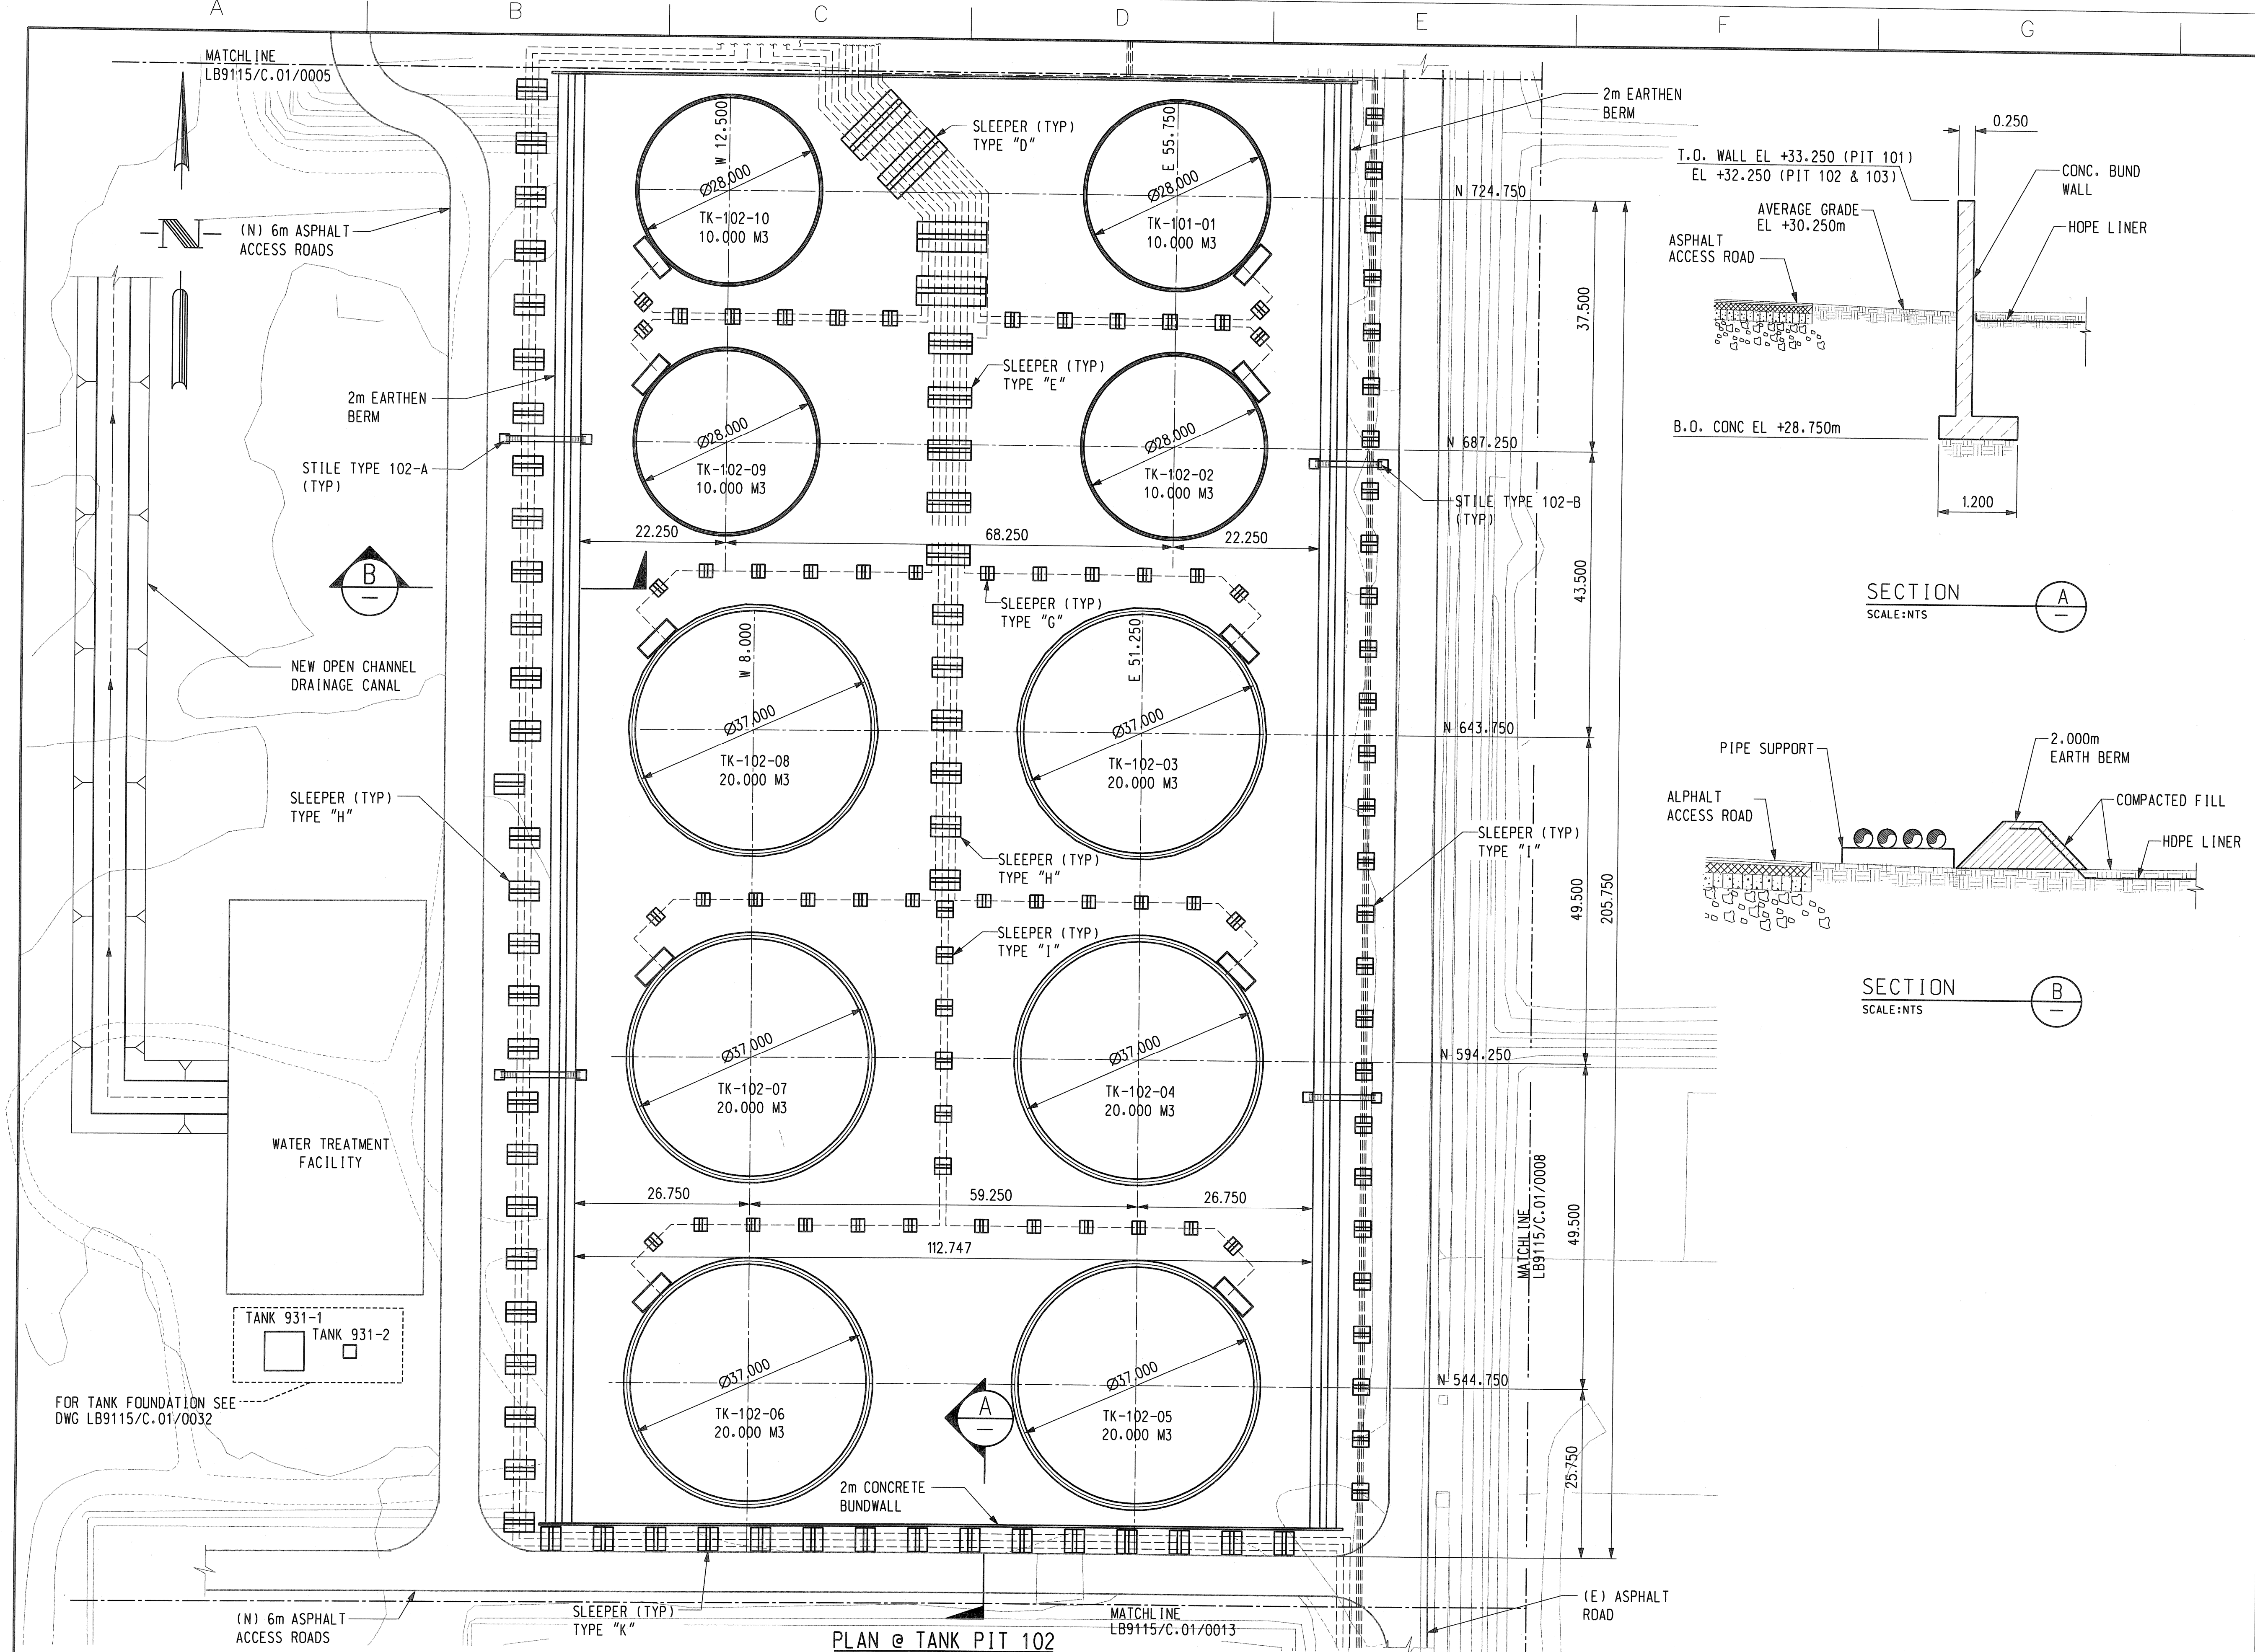

NOTE:
1. AVERAGE TANK PIT GRADE ELEVATION 30.250m.

LEGEND:
X = INDICATES SLEEPER SUPPORT TYPE "X"

REFERENCE DRAWINGS:
LB9115/C.01/0001 PLOT PLAN & DRAWING INDEX
LB9115/C.01/0015 FOUNDATIONS PLAN, SECTIONS & SCHEDULE
LB9115/C.01/0021 DRAINAGE SYSTEM - TANK PIT 102
LB9115/C.01/0025 PAVING PLAN - TANK PIT 102
LB9115/C.01/0028 TYPICAL DETAILS - BUNDWALLS (CONCRETE & EARTHEN)
LB9115/C.01/0033 TYPICAL STILE - PLAN, SECTION & SCHEDULE

FOR TANK FOUNDATION SEE
DWG LB9115/C.01/0032

TANK 931-1
TANK 931-2

A					
Rev	Date	Design	Chkr.	PE/PA	Dept.
JE	05/02/11	JG	AS	DS	
QA/QC APPROVAL					
Jacobs Engr. Gp. Project No. 02-KK9115					
JACOBS PROJECT NO. 02KK9115					

REFERENCE DRAWINGS			REVISIONS			Vopak Colon Terminal, Bahia Las Minas, Rep. of Panama			STRUCTURAL TANK PIT 102 - PLOT PLAN & SECTIONS VOPAK PROJECT MARCH BROWNFIELD AREA REVAMP		
			A	ISSUED FOR BID 05/02/11		SCALE 1:500	DR. JG	CH. AS	DATE 2/4/11	APPROVED	W.O. S.O.
						OPR'G DEPT.			ENGR. LJS		LB9115/C.01/0003

