




LOCALIZACIÓN REGIONAL
ESC(1:5,000)

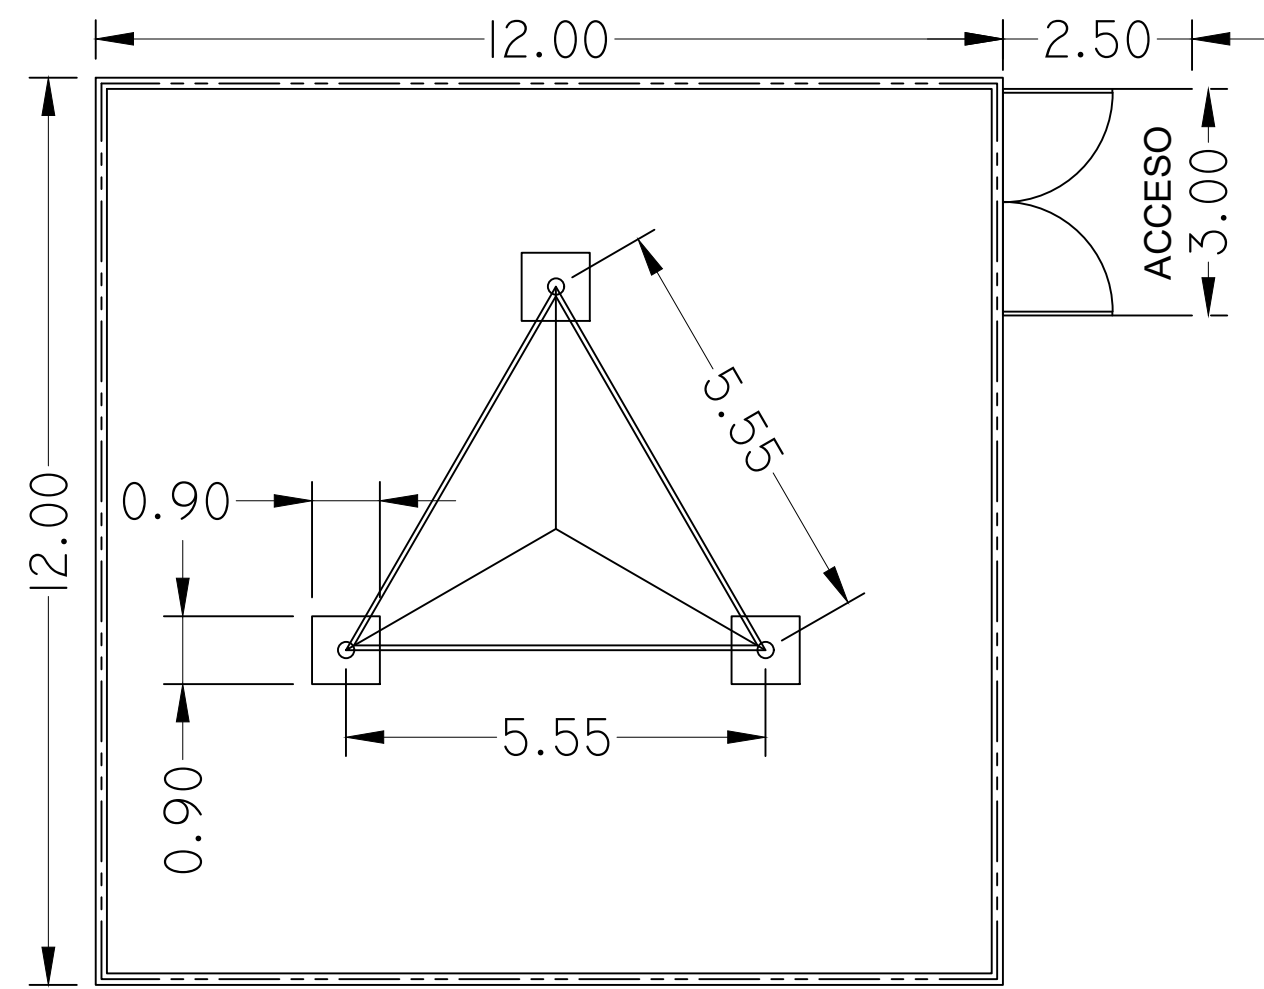


PLANTA ARQUITECTONICA
ESC(1:100)


SITIO: LA MITRA 3
COORDENADAS: 8°50'33.29", -79°47'27.91"
AREA ARRENDADA: 12 m X 12 m [144 m²]
TIPO DE ESTRUCTURA: AUTOSOPORTADA
FINCA NO: 1604
CODIGO DE UBICACION: 8616
PROPIETARIO: MANUEL BALBINO GUTIERREZ

COORDENADAS		UTM
WGS 84		17 P
LAT N: 8.842556°	Y: 977661.27	
LNG W: -79.791056°	X: 632946.32	


DATOS DE CAMPO		
EST.	DISTANCIA	RUMBOS
1 - 2	41.84	S 82°04' W
2 - 3	58.25	S 06°37' E
3 - 4	39.56	S 80°05' E
4 - 1	70.58	N 03°27' W

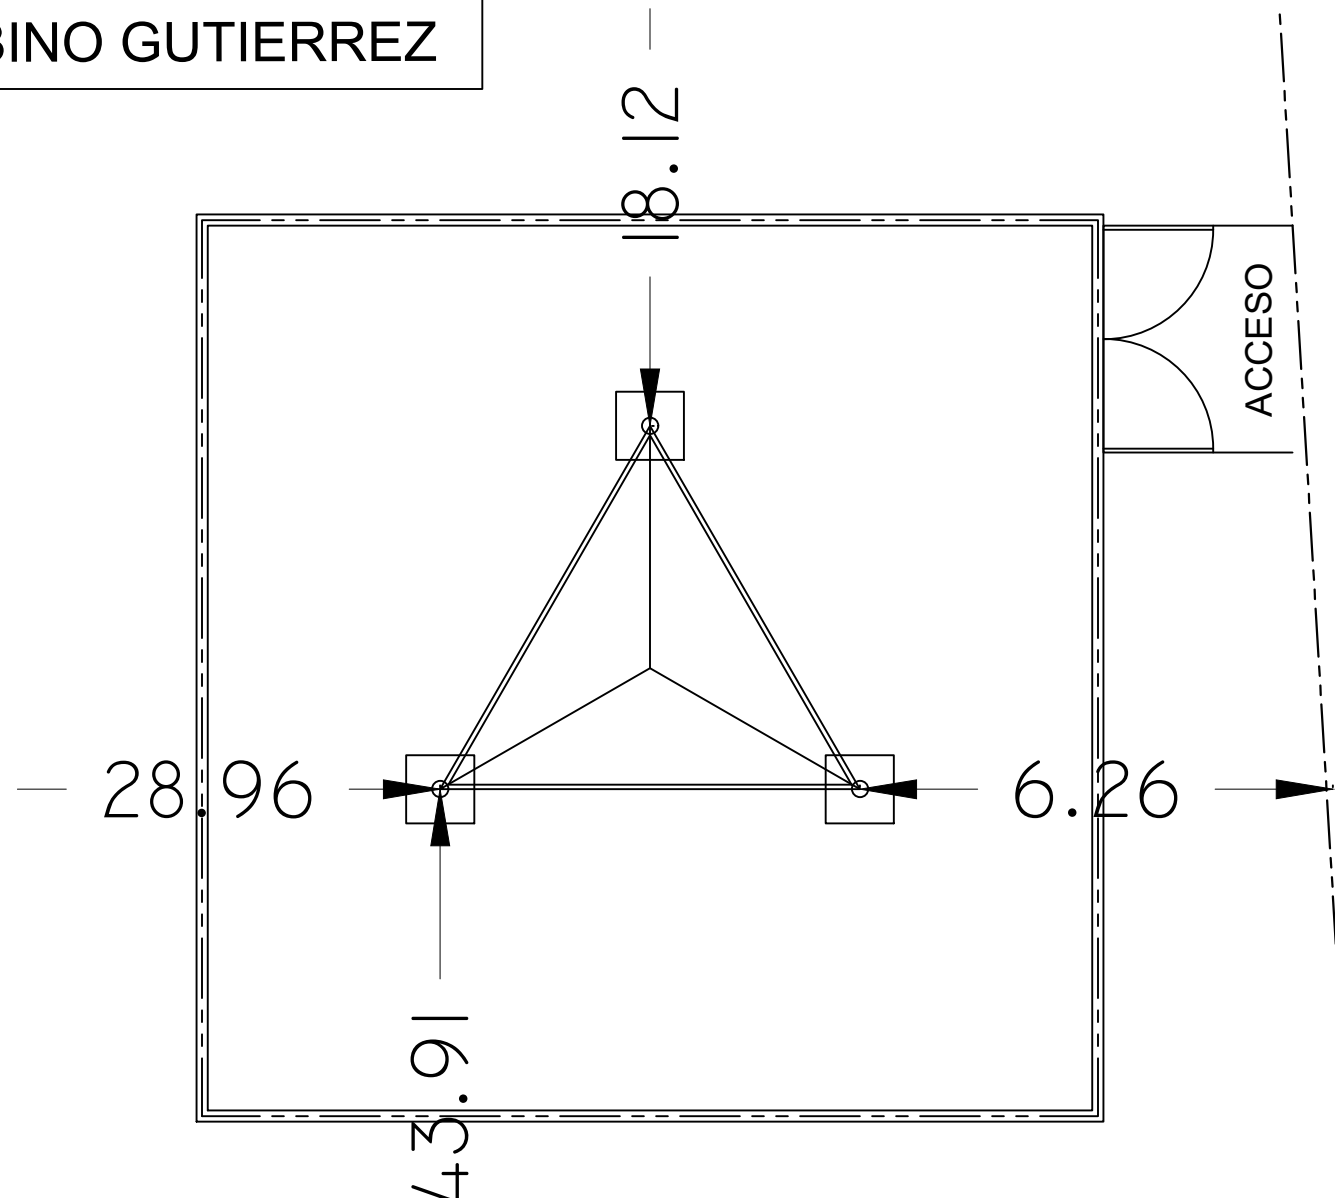

AMPLIACION
ESC(1:100)

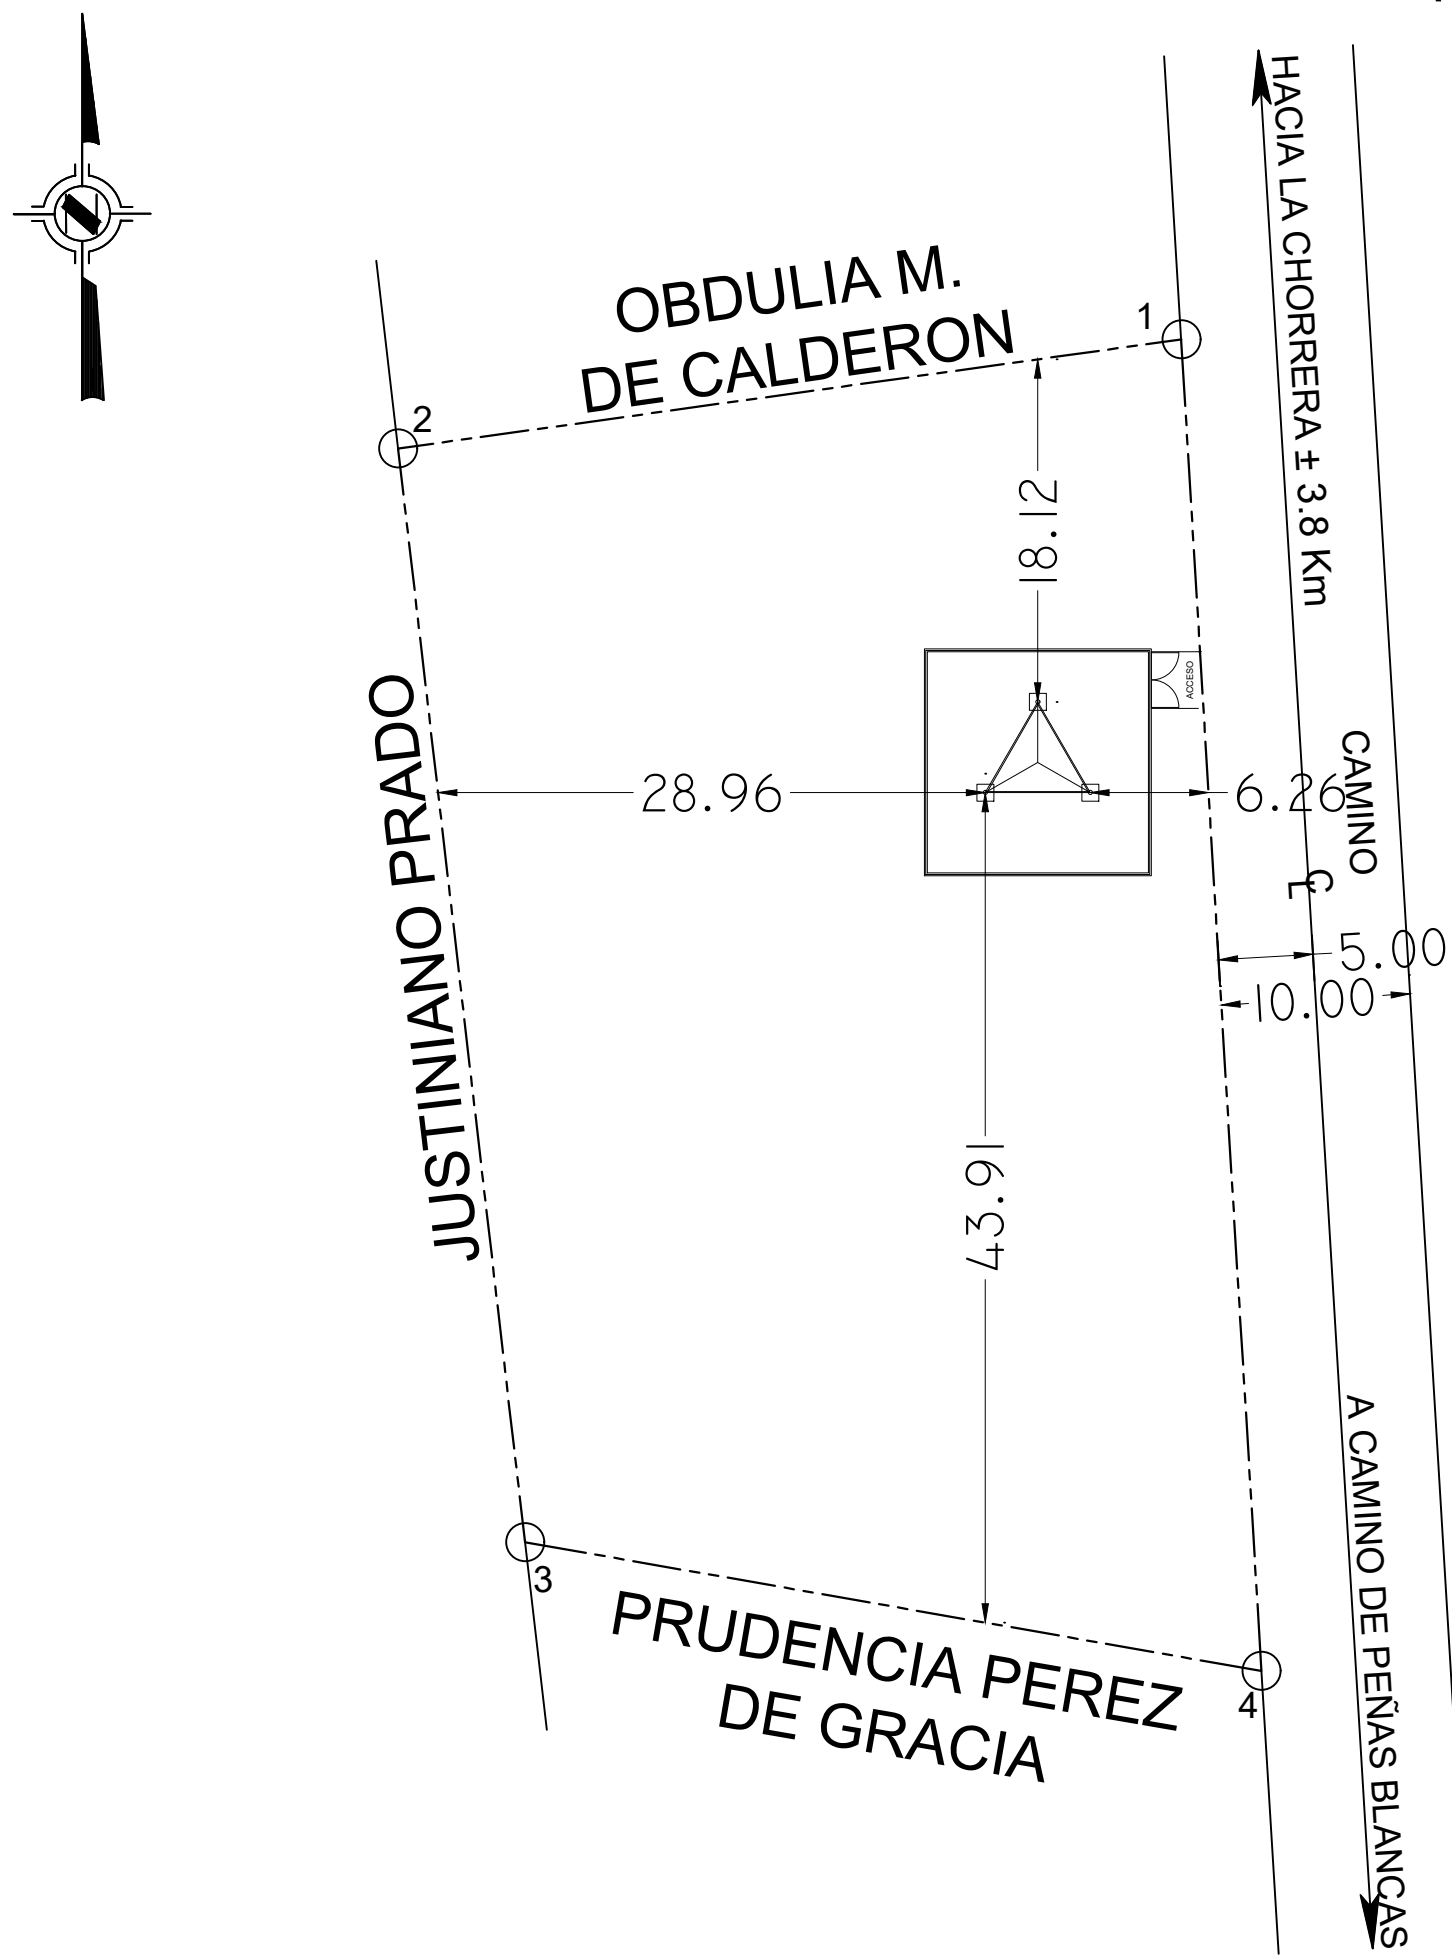

LOCALIZACIÓN GENERAL
ESC(1:400)

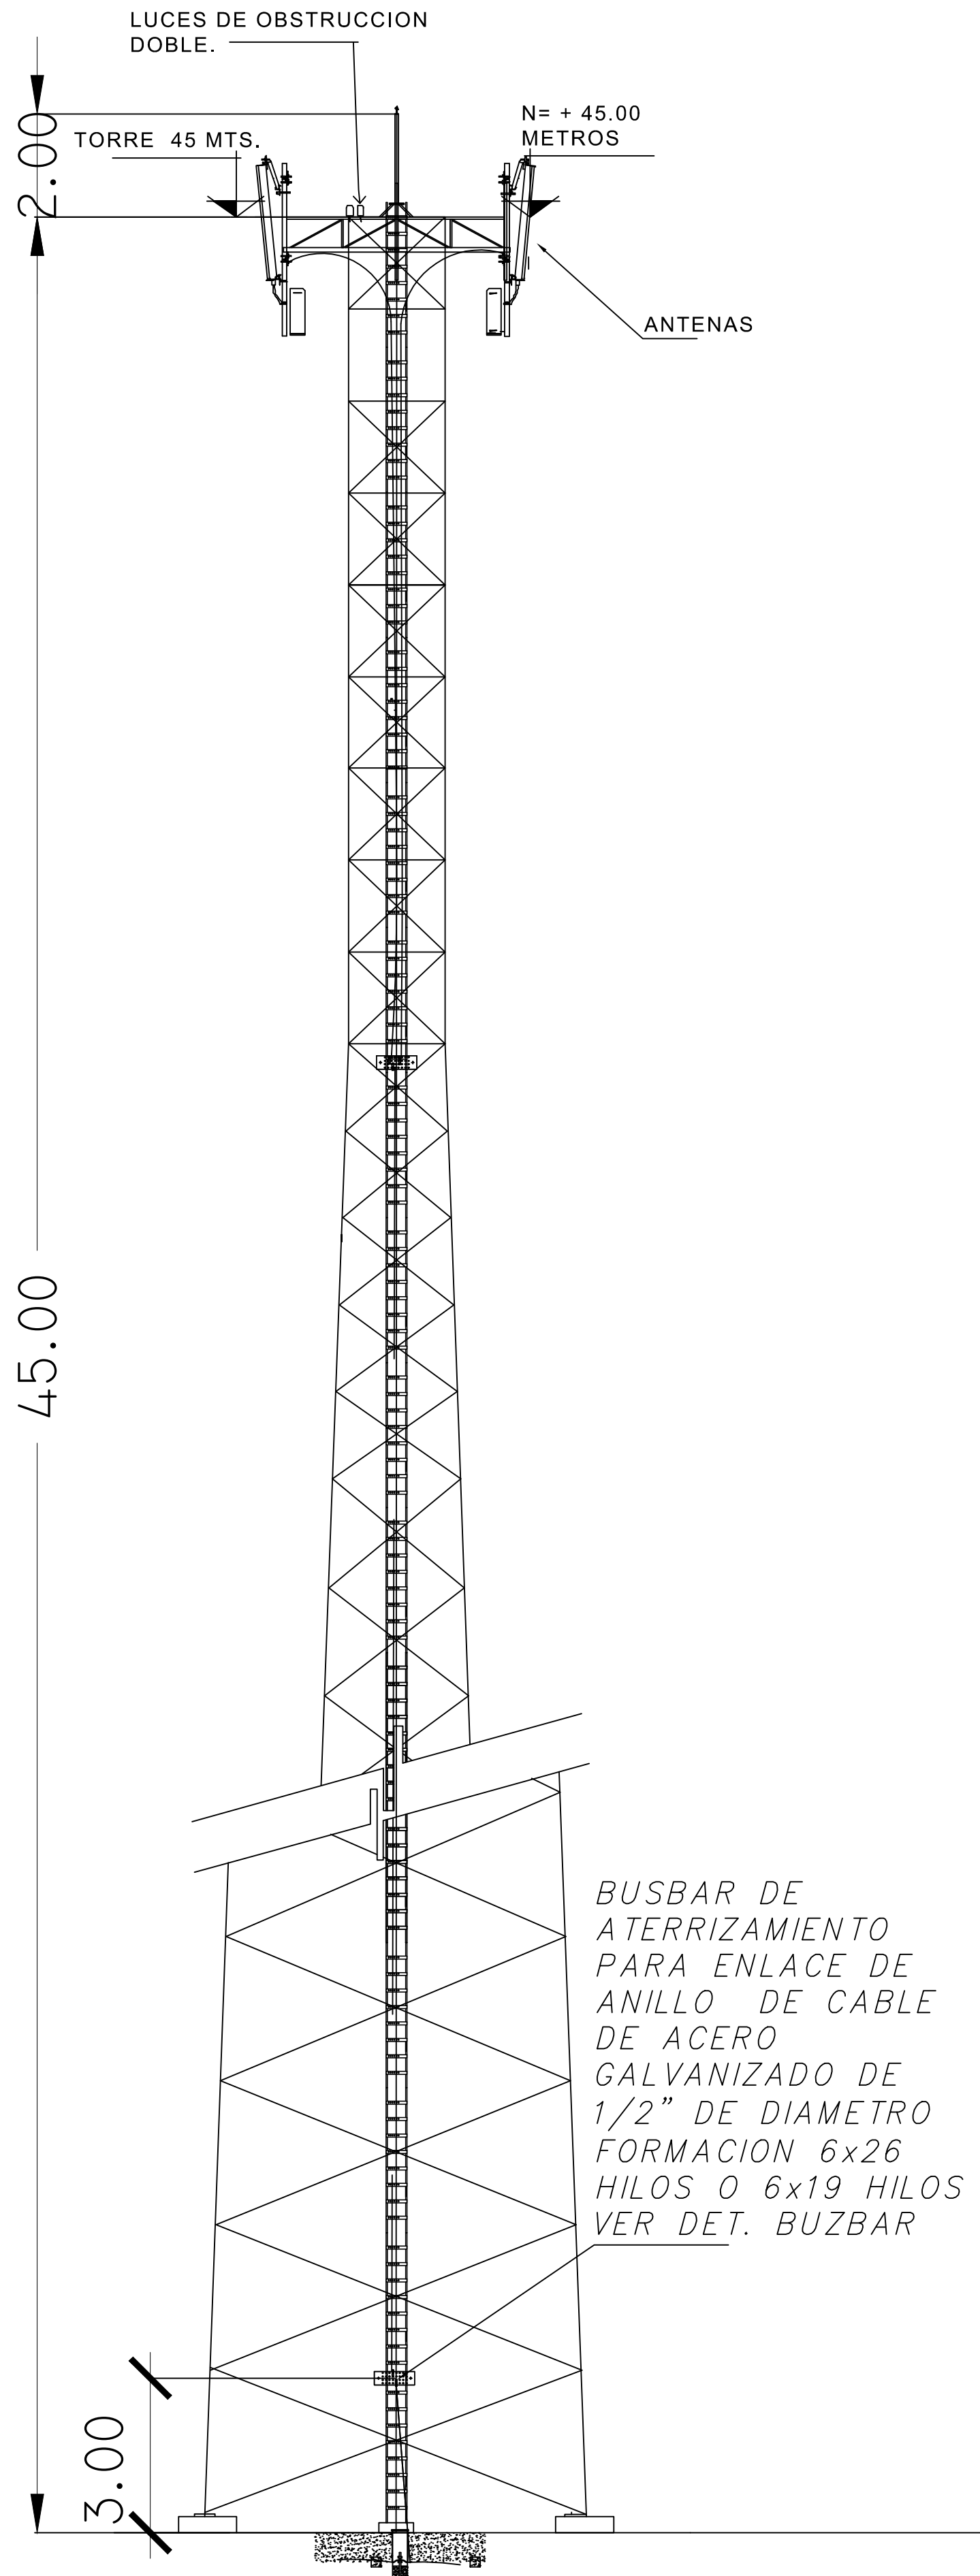

ELEVACION DE LA TORRE
ESC(1:100)

FECHA:	JULIO-2019
ESCALA:	INDICADA
DIBUJO:	TRADYCSA

NOMBRE DEL PROYECTO:	SBA TORRES PANAMA S.A.
PROP. DEL TERRENO:	MANUEL BALBINO GUTIERREZ
DIRECCION:	CORREGIMIENTO DE PLAYA LEONA, DISTRITO DE LA CHORRERA, PROVINCIA DE PANAMA, REPUBLICA DE PANAMA.

