



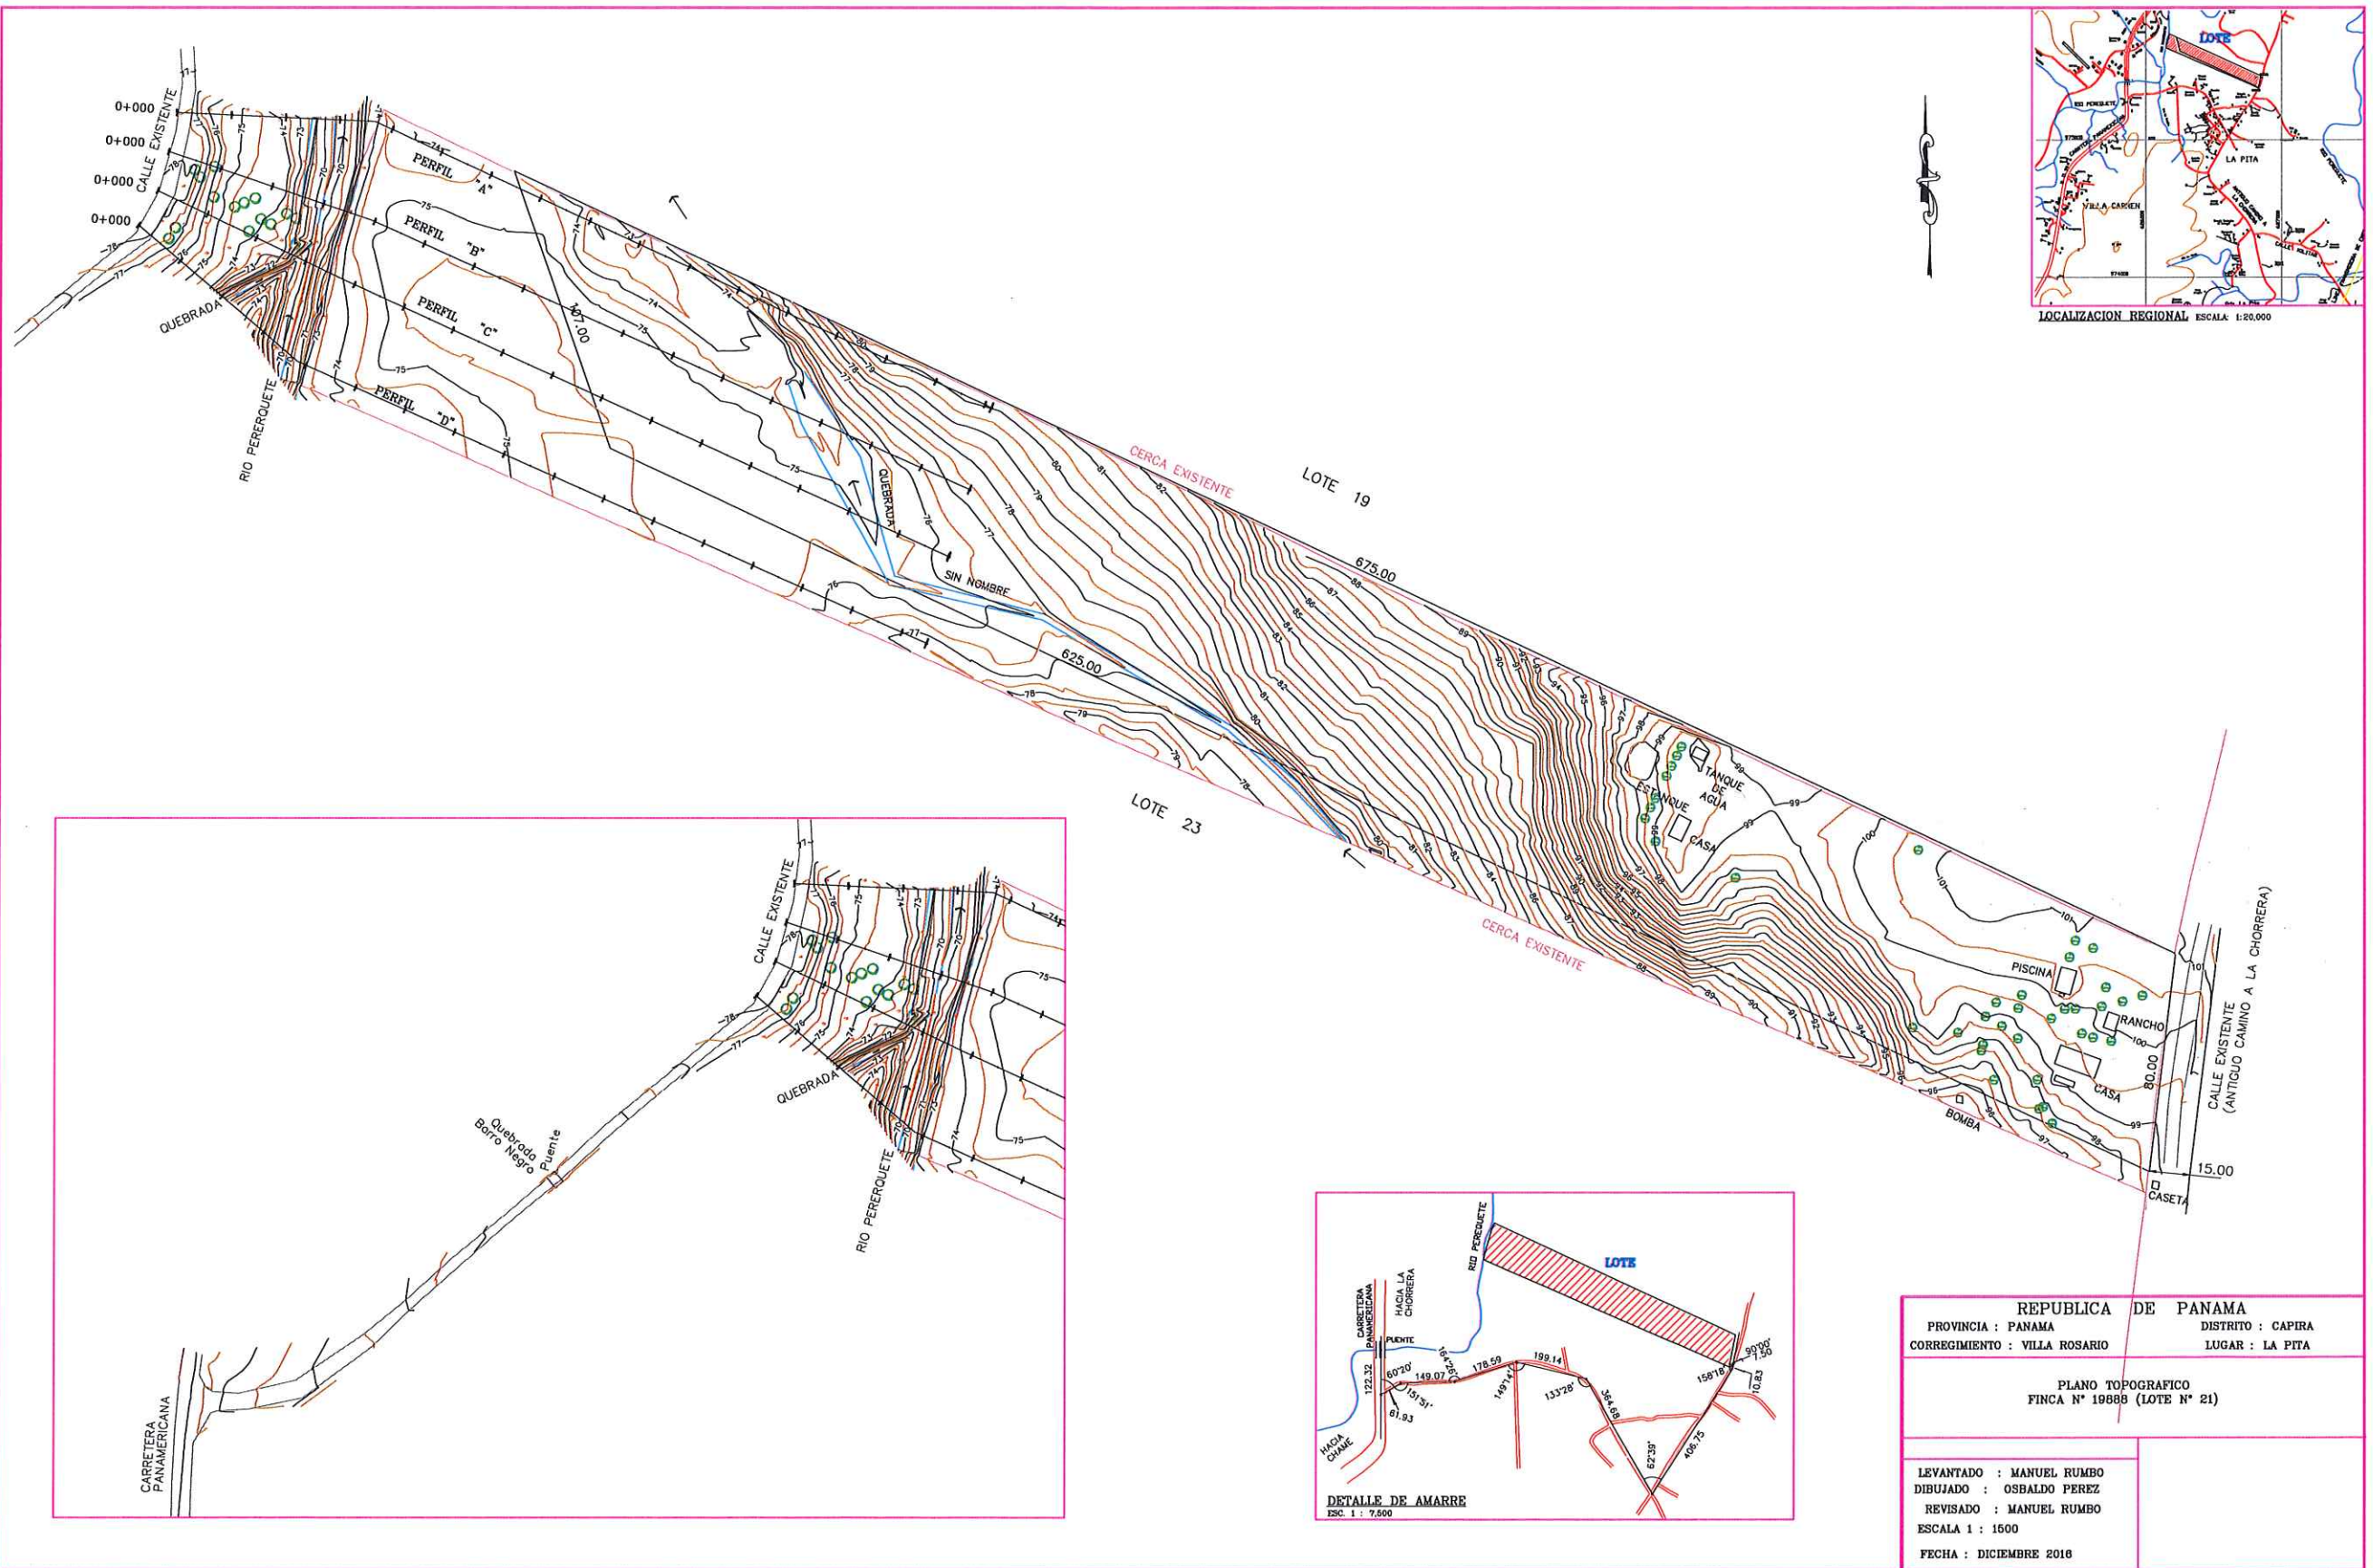
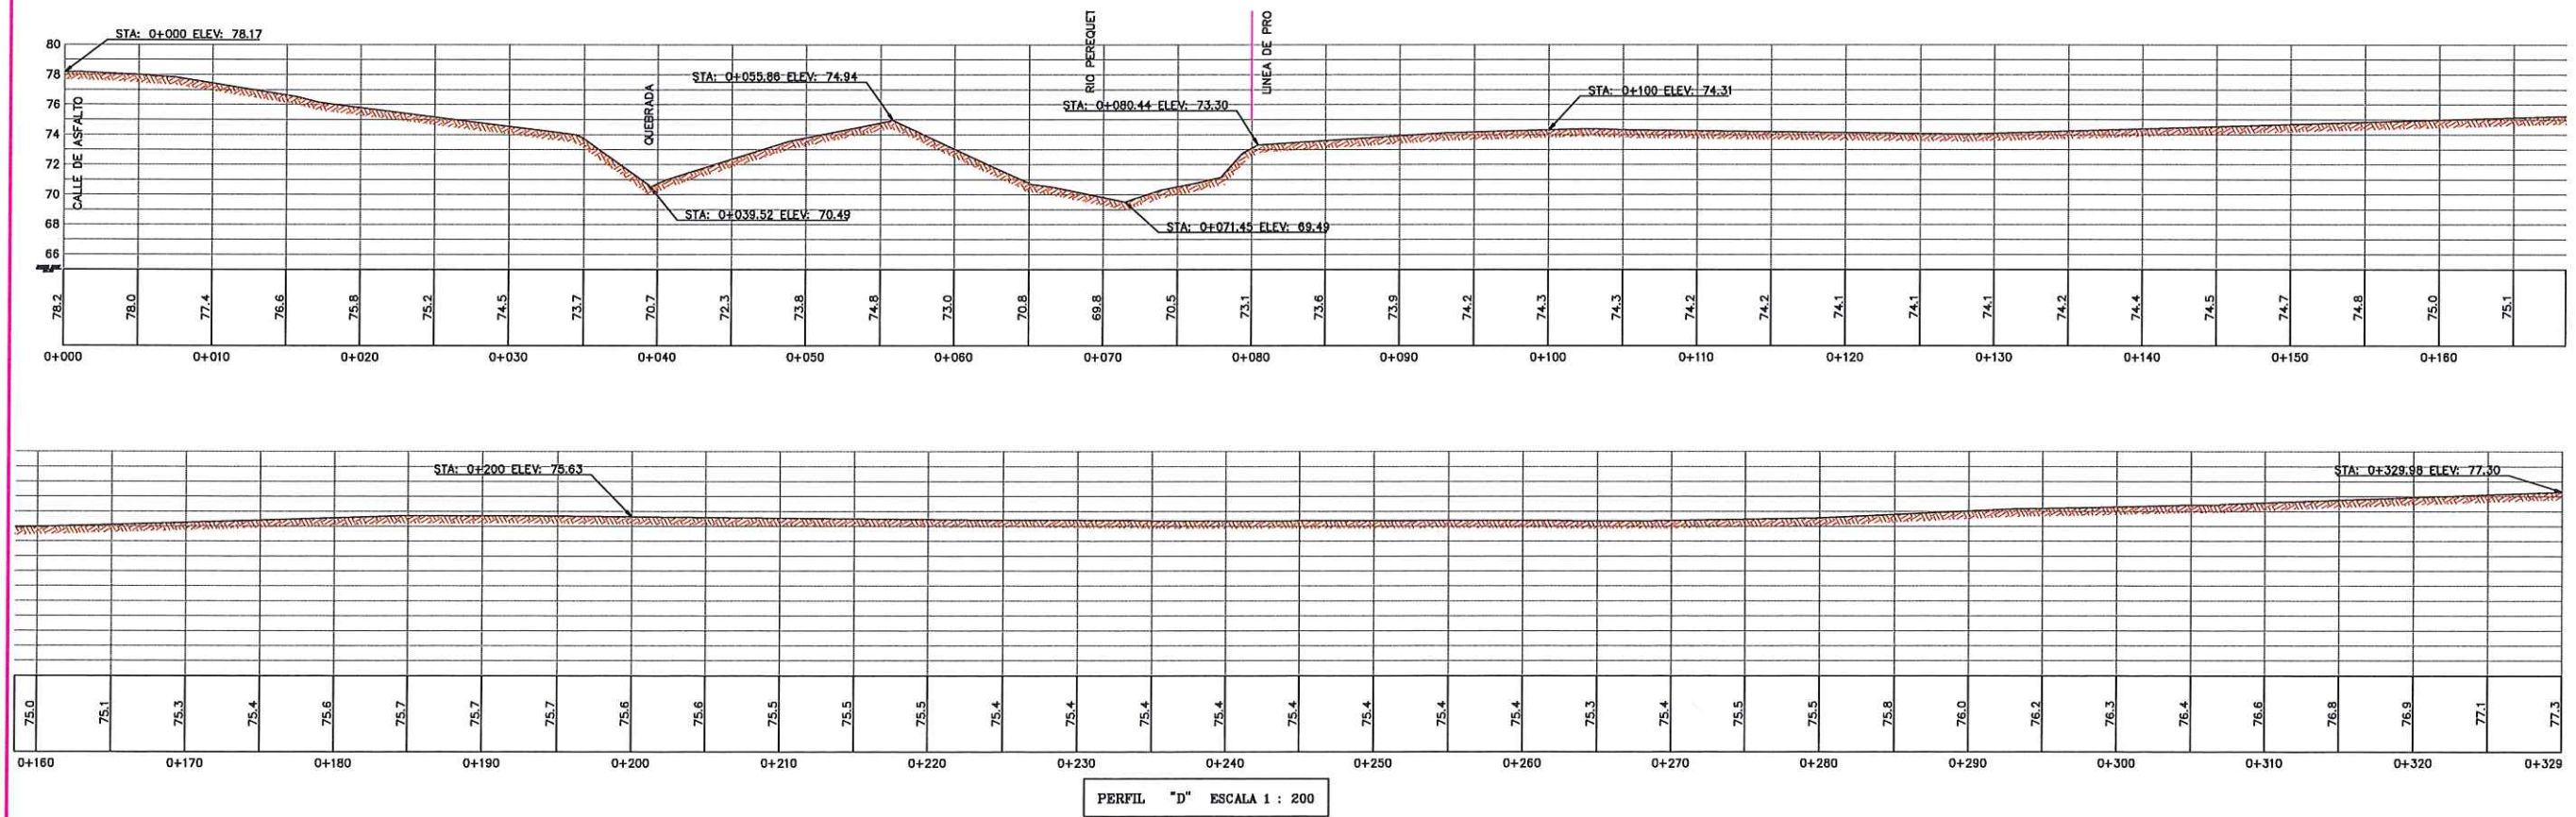


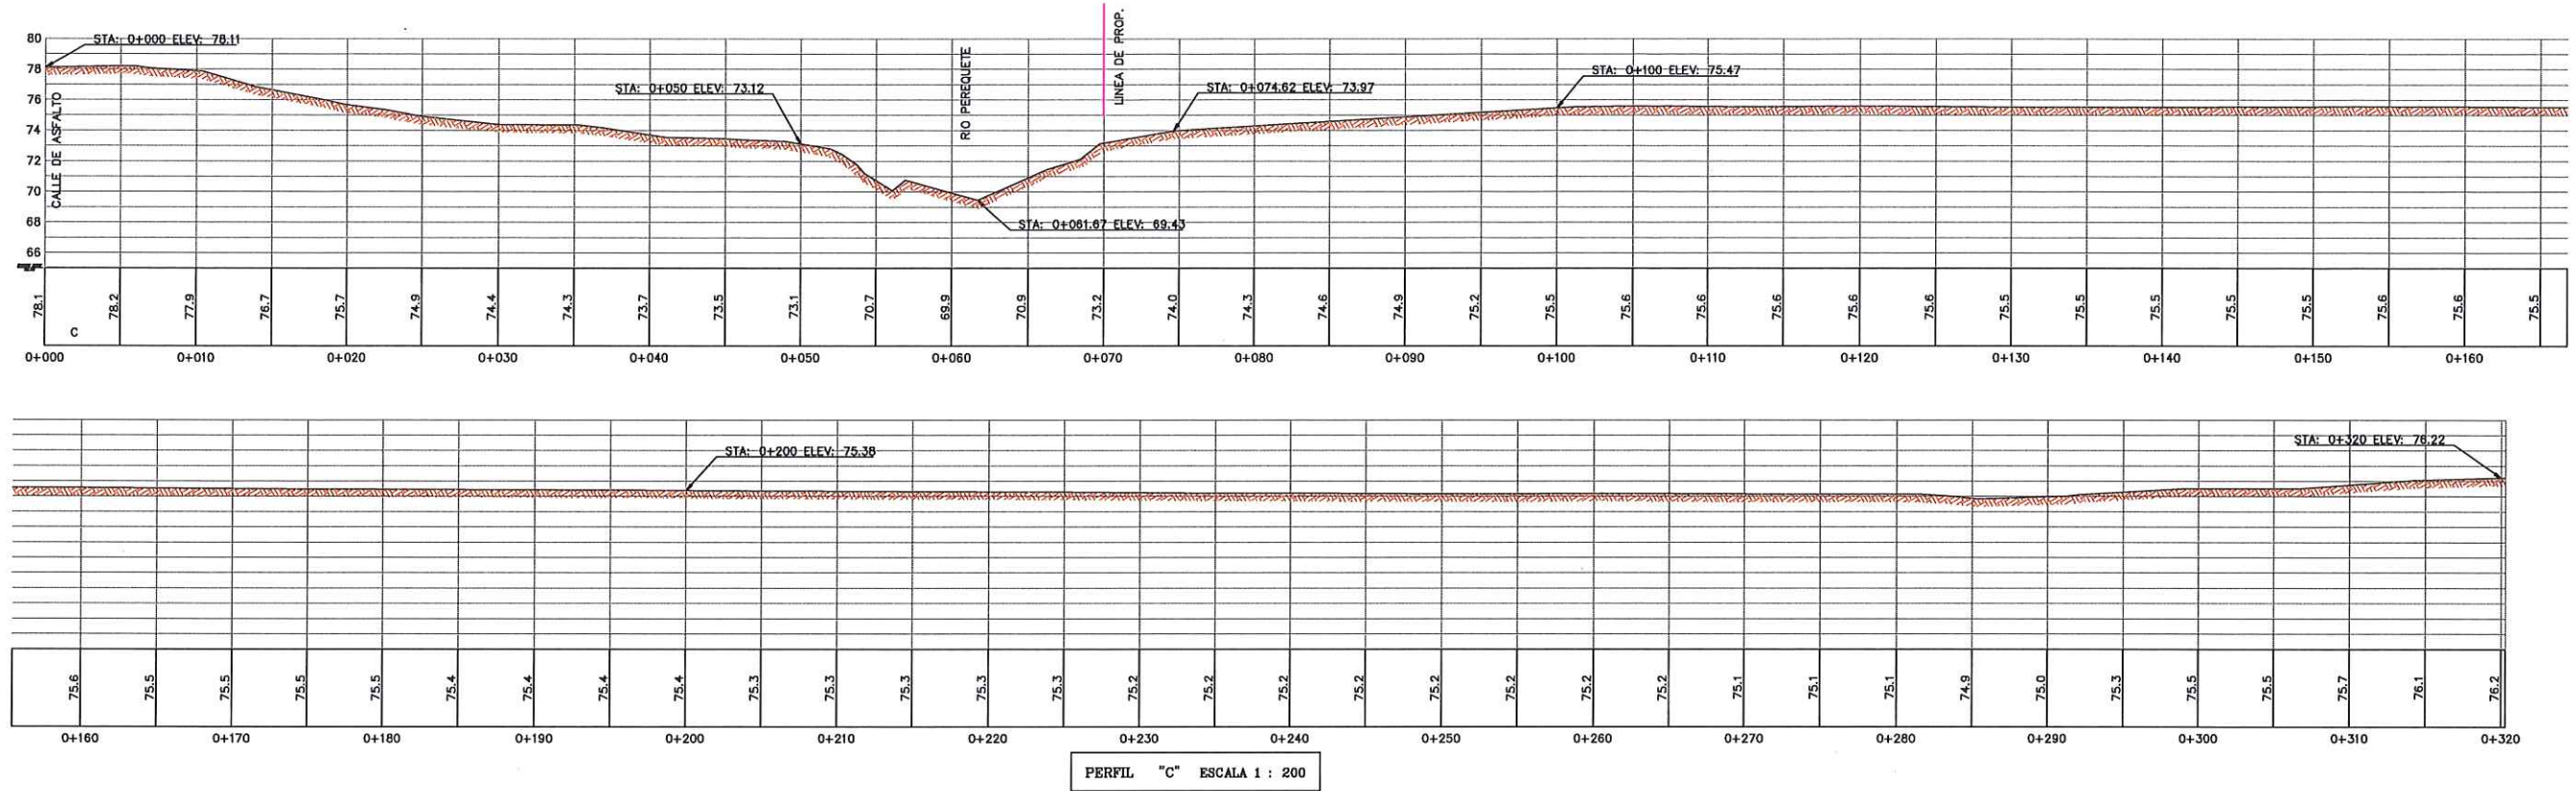

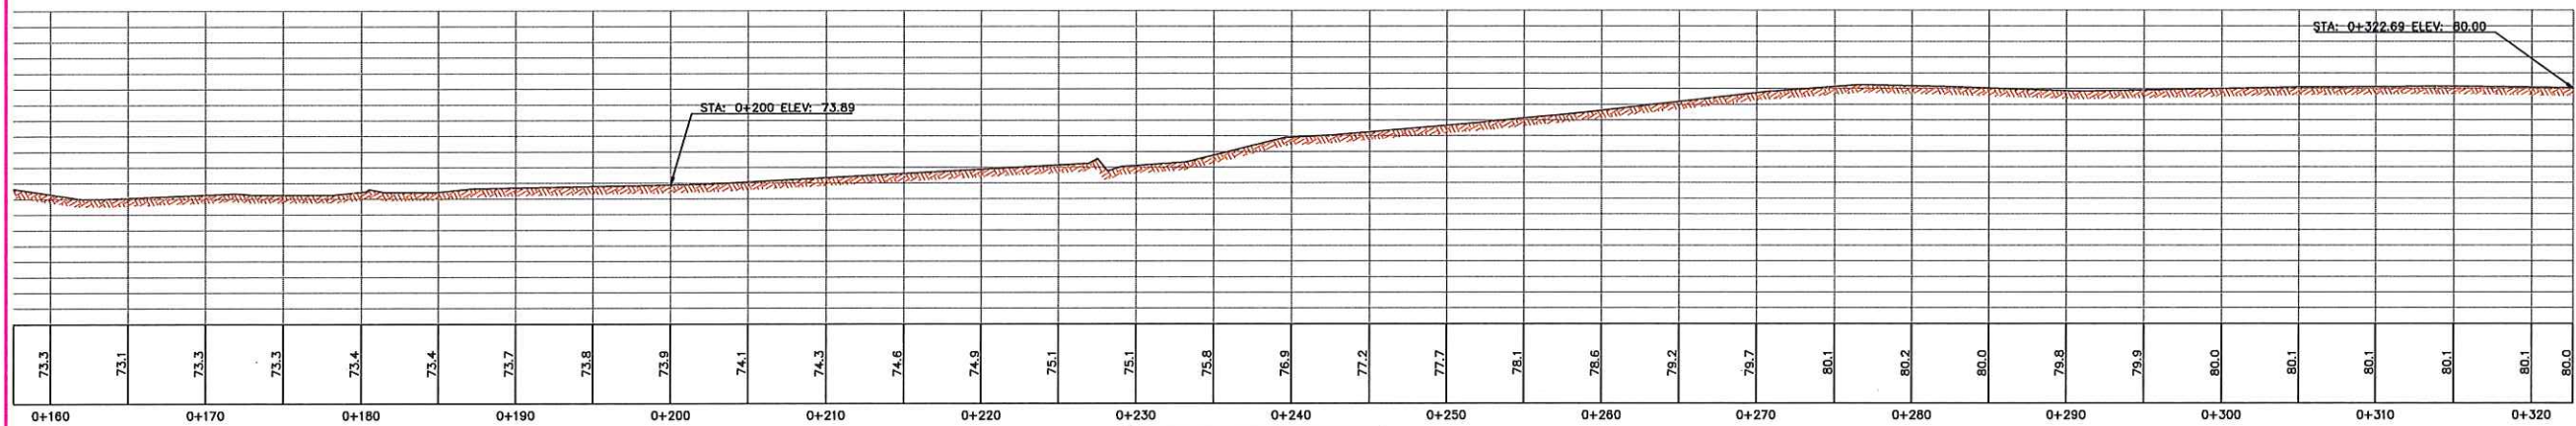

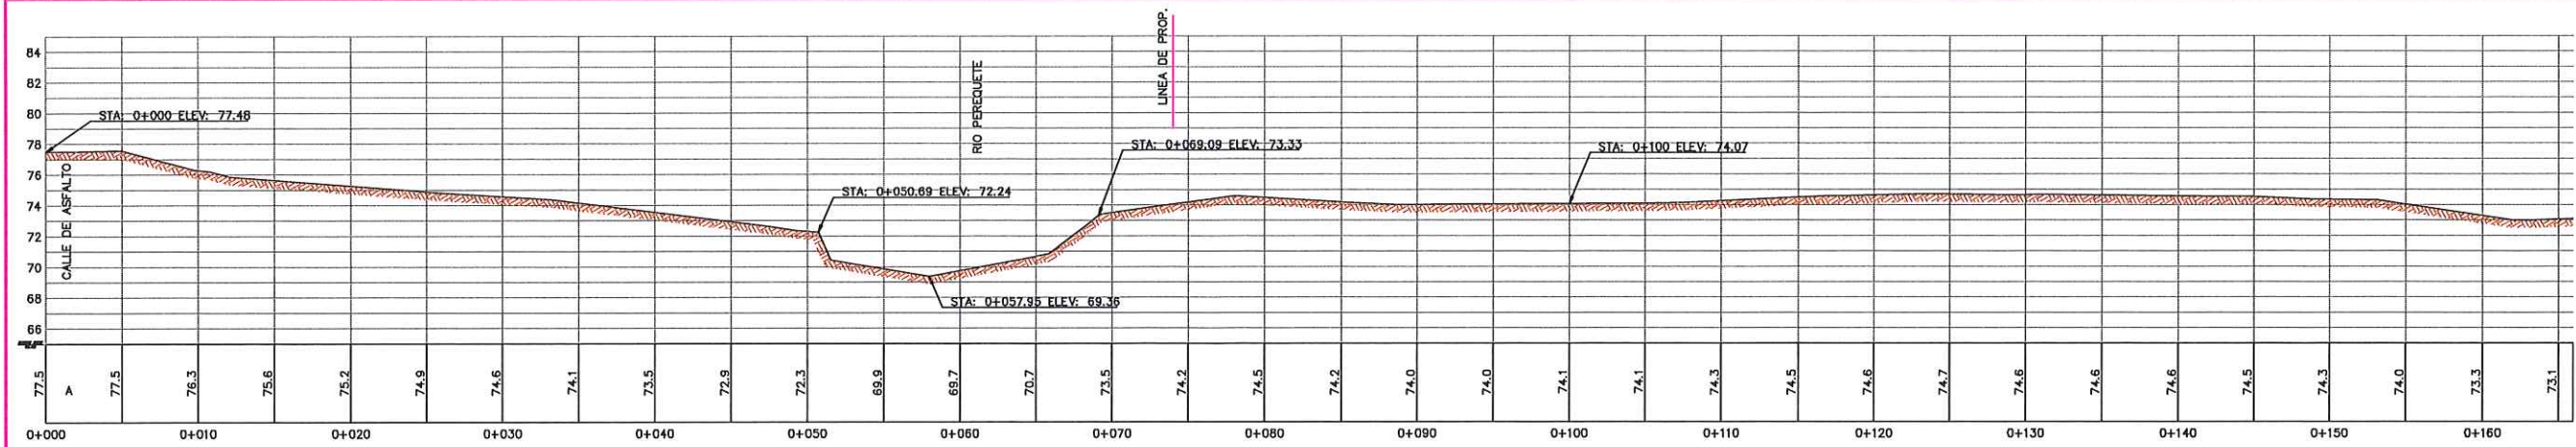

PERFIL "A" ESCALA 1 : 200

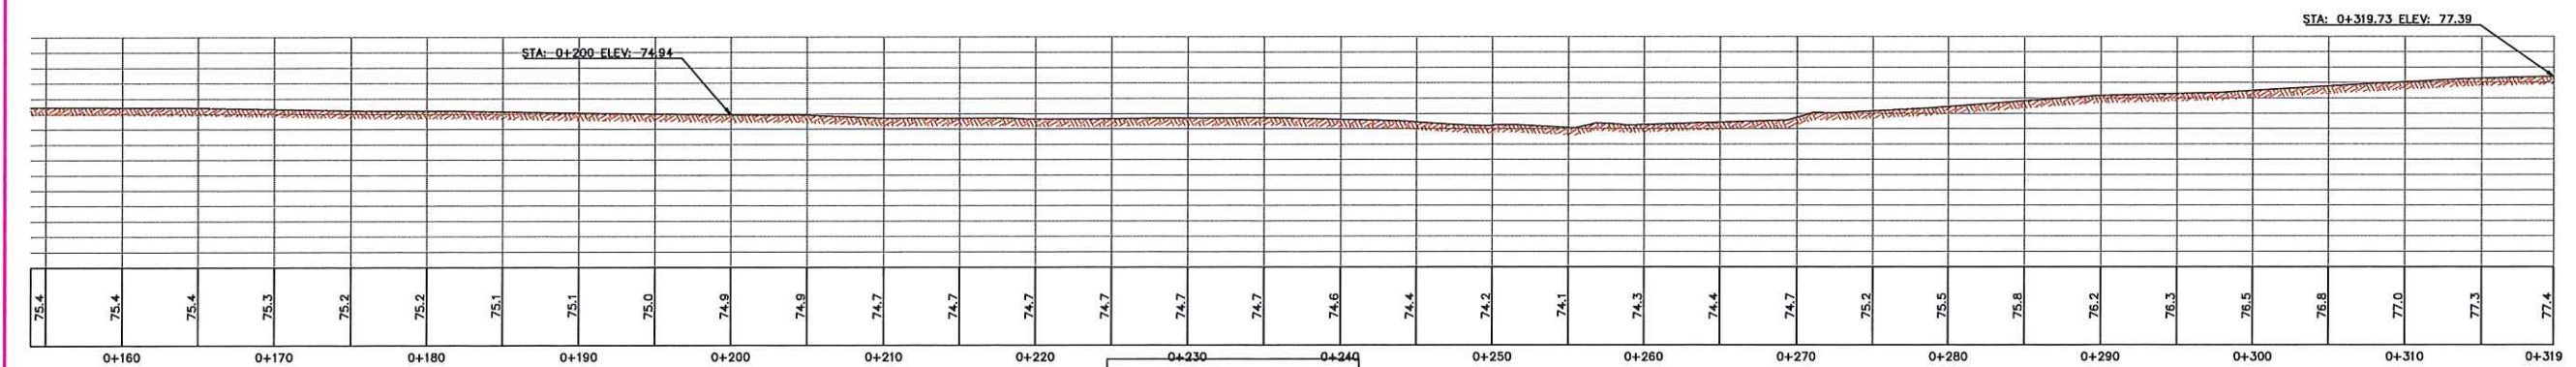

PERFIL "B" ESCALA 1 : 200