




EJE 2

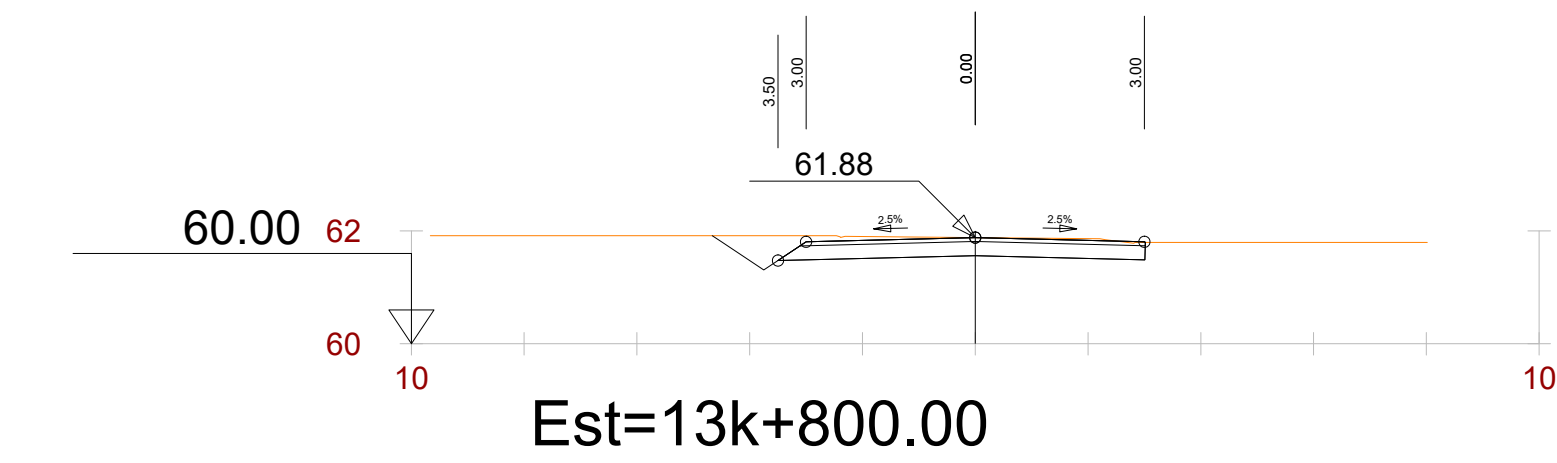


S. CORTE = 2.74 m2.
S. CAPA BASE = 1.58 m2.
S. CARPETA ASFALTI = 0.42 m2.

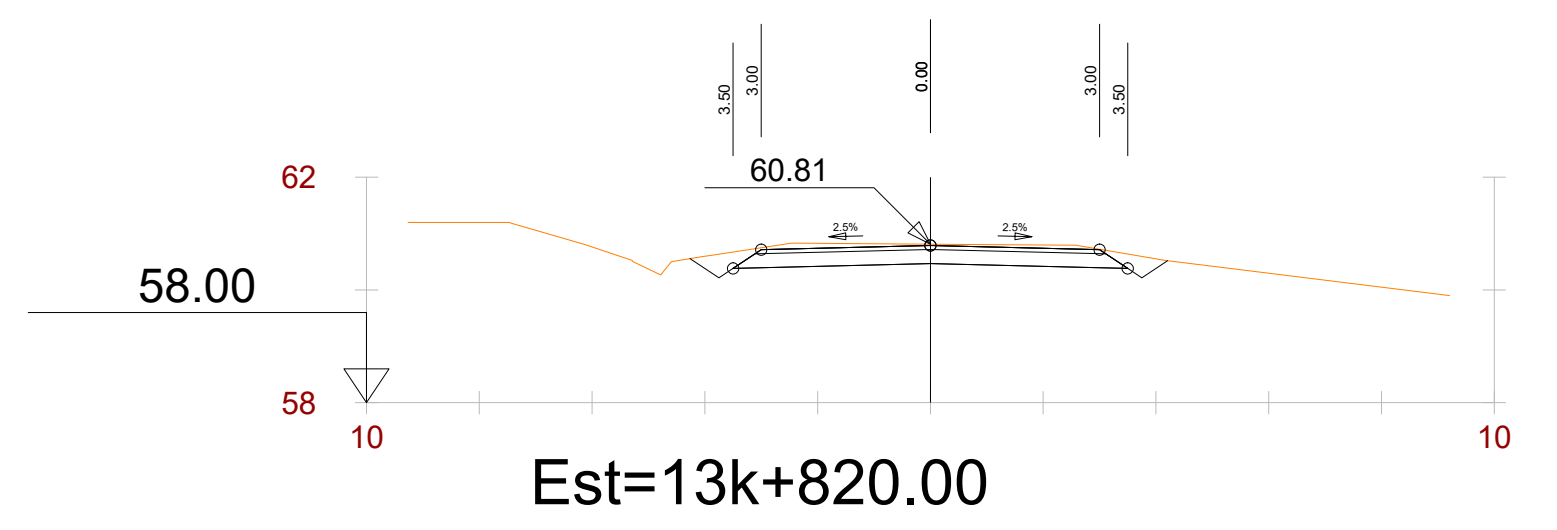


S. CORTE = 2.92 m2.
S. CAPA BASE = 1.65 m2.
S. CARPETA ASFALTI = 0.43 m2.

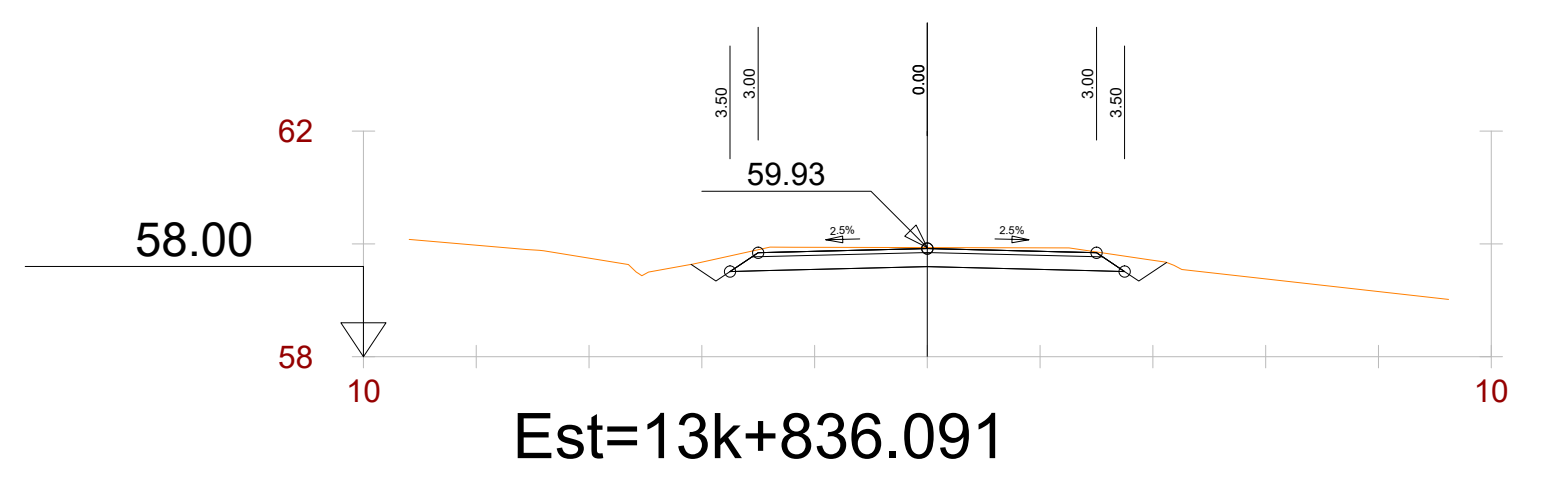


S. CORTE = 2.90 m2.
S. CAPA BASE = 1.65 m2.
S. CARPETA ASFALTI = 0.43 m2.

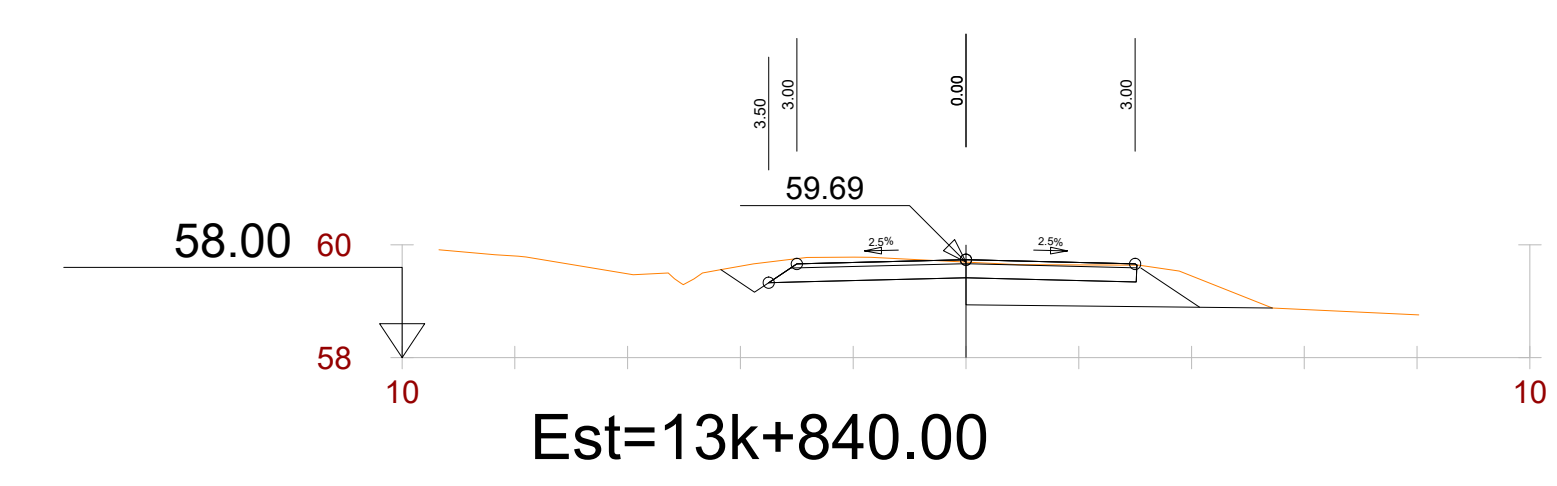


S. CORTE = 4.67 m2.
S. CAPA BASE = 1.58 m2.
S. CARPETA ASFALTI = 0.43 m2.
S. RELLENO SELECTO = 2.26 m2.

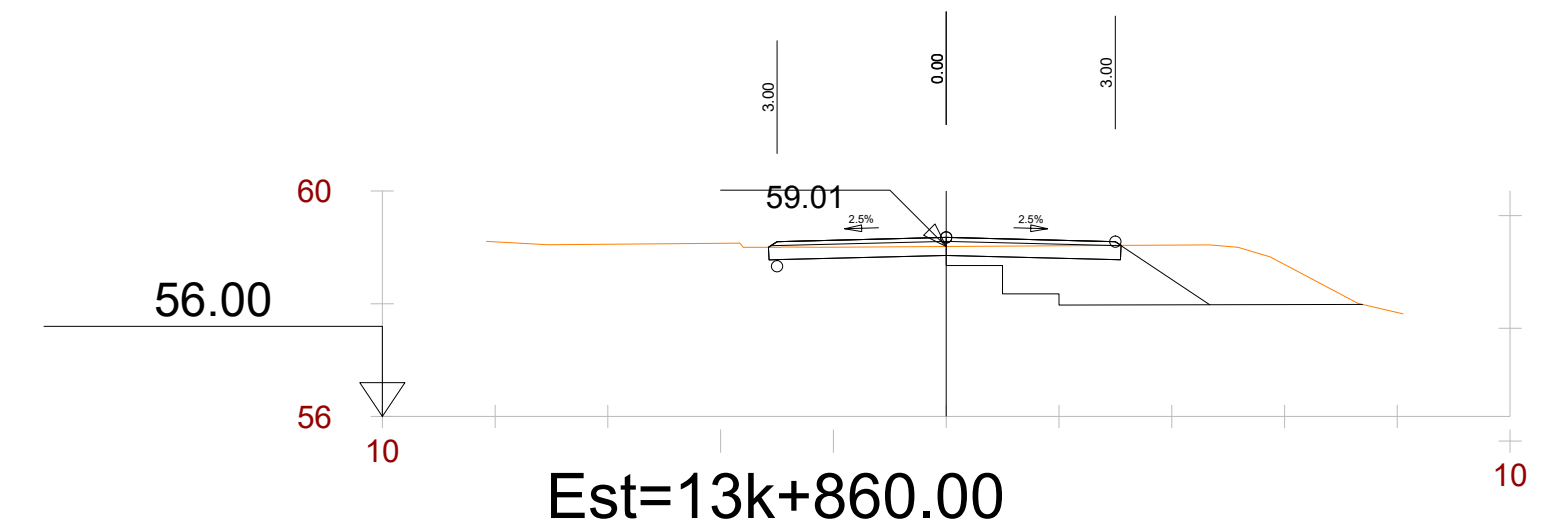


S. CORTE = 8.66 m2.
S. CAPA BASE = 1.56 m2.
S. CARPETA ASFALTI = 0.43 m2.
S. RELLENO SELECTO = 7.43 m2.

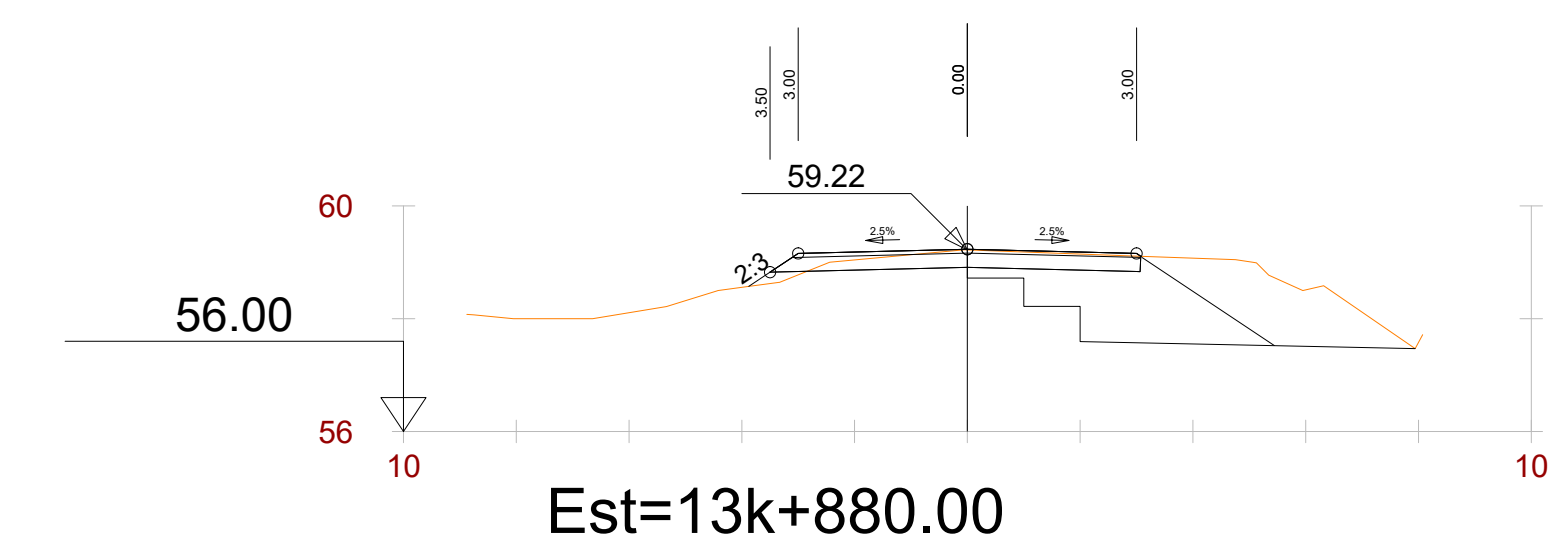


S. CORTE = 7.45 m2.
S. RELLENO = 0.12 m2.
S. CAPA BASE = 1.59 m2.
S. CARPETA ASFALTI = 0.43 m2.
S. RELLENO SELECTO = 6.97 m2.

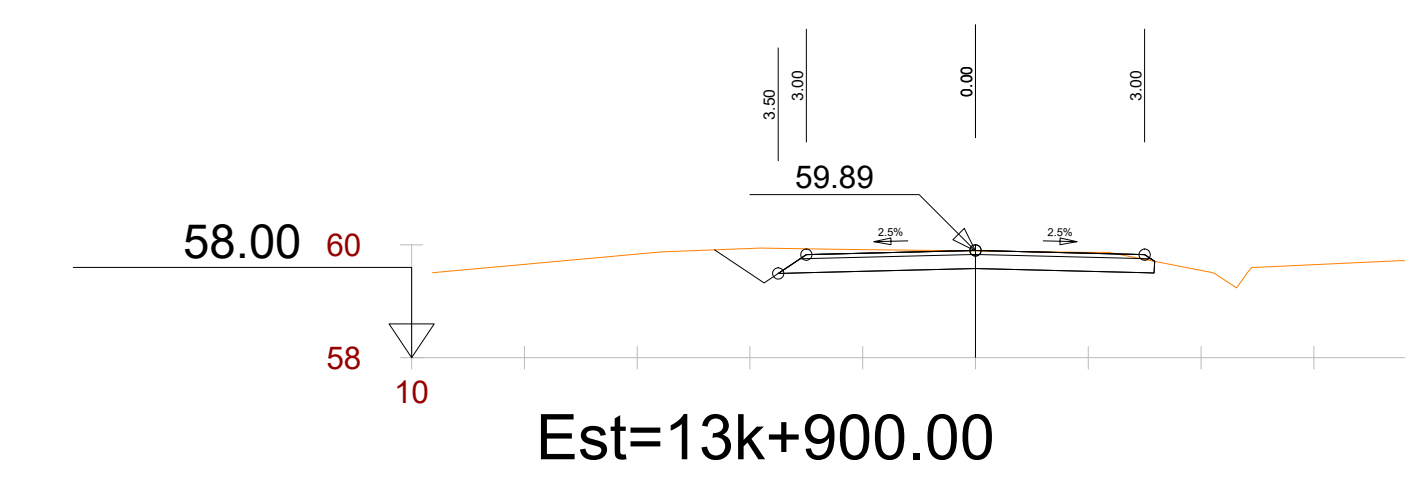

S. CORTE = 2.72 m2.
S. CAPA BASE = 1.62 m2.
S. CARPETA ASFALTI = 0.43 m2.

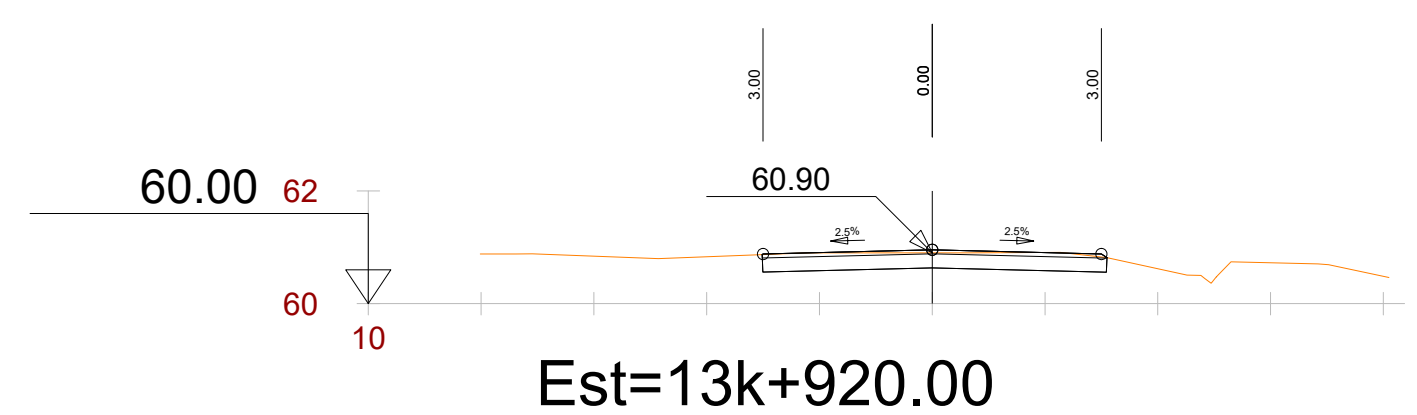

S. CORTE = 1.82 m2.
S. CAPA BASE = 1.53 m2.
S. CARPETA ASFALTI = 0.42 m2.

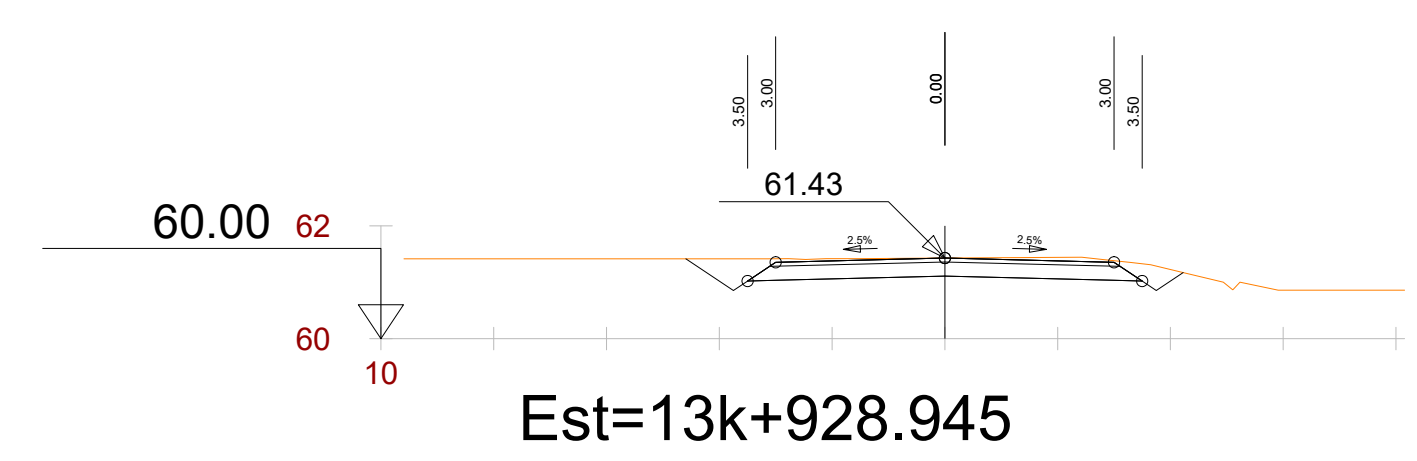

S. CORTE = 3.04 m2.
S. CAPA BASE = 1.65 m2.
S. CARPETA ASFALTI = 0.43 m2.

