

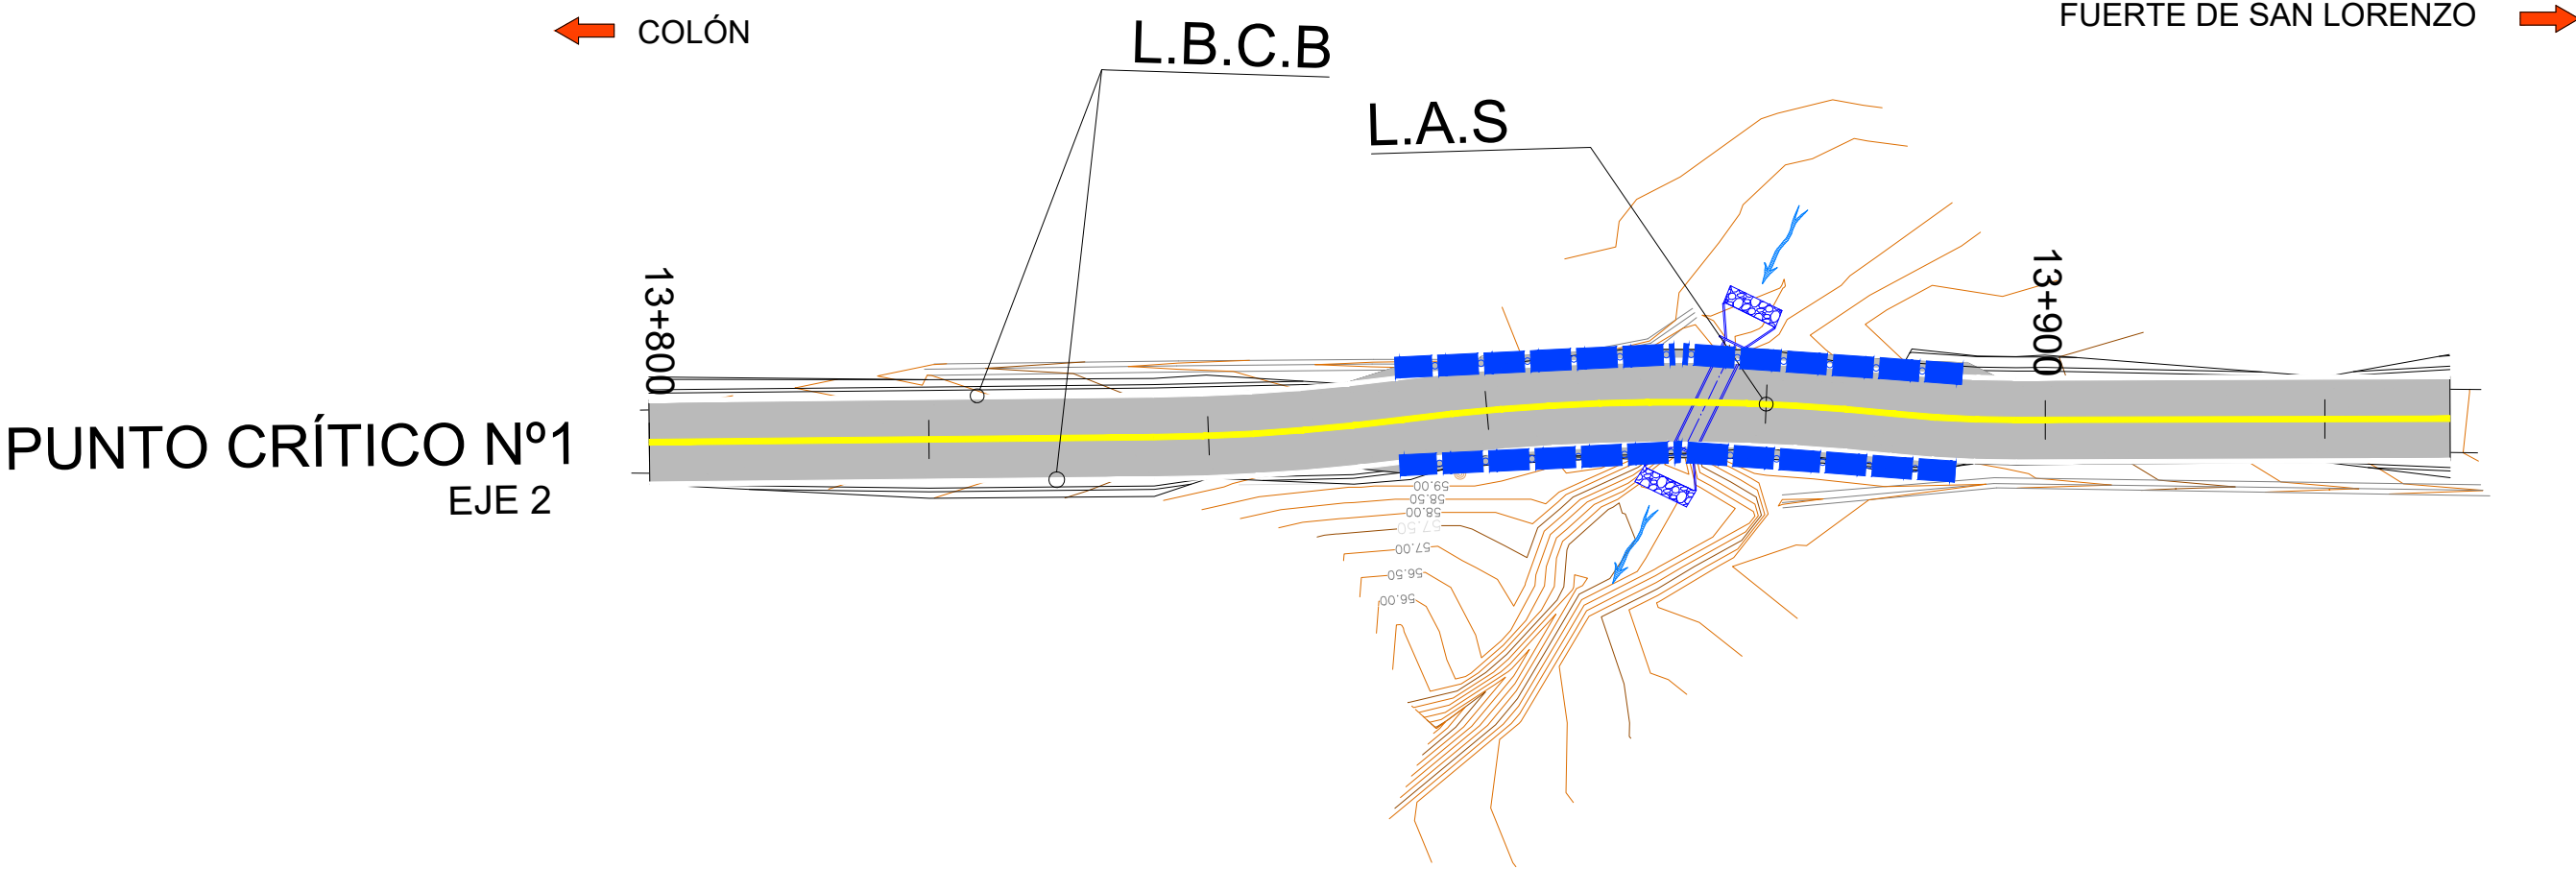
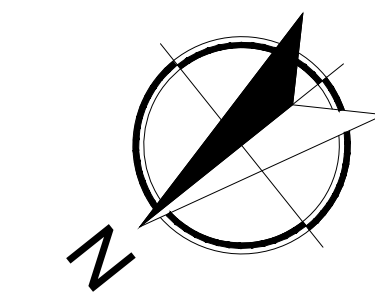


PUNTO CRÍTICO 13K+800

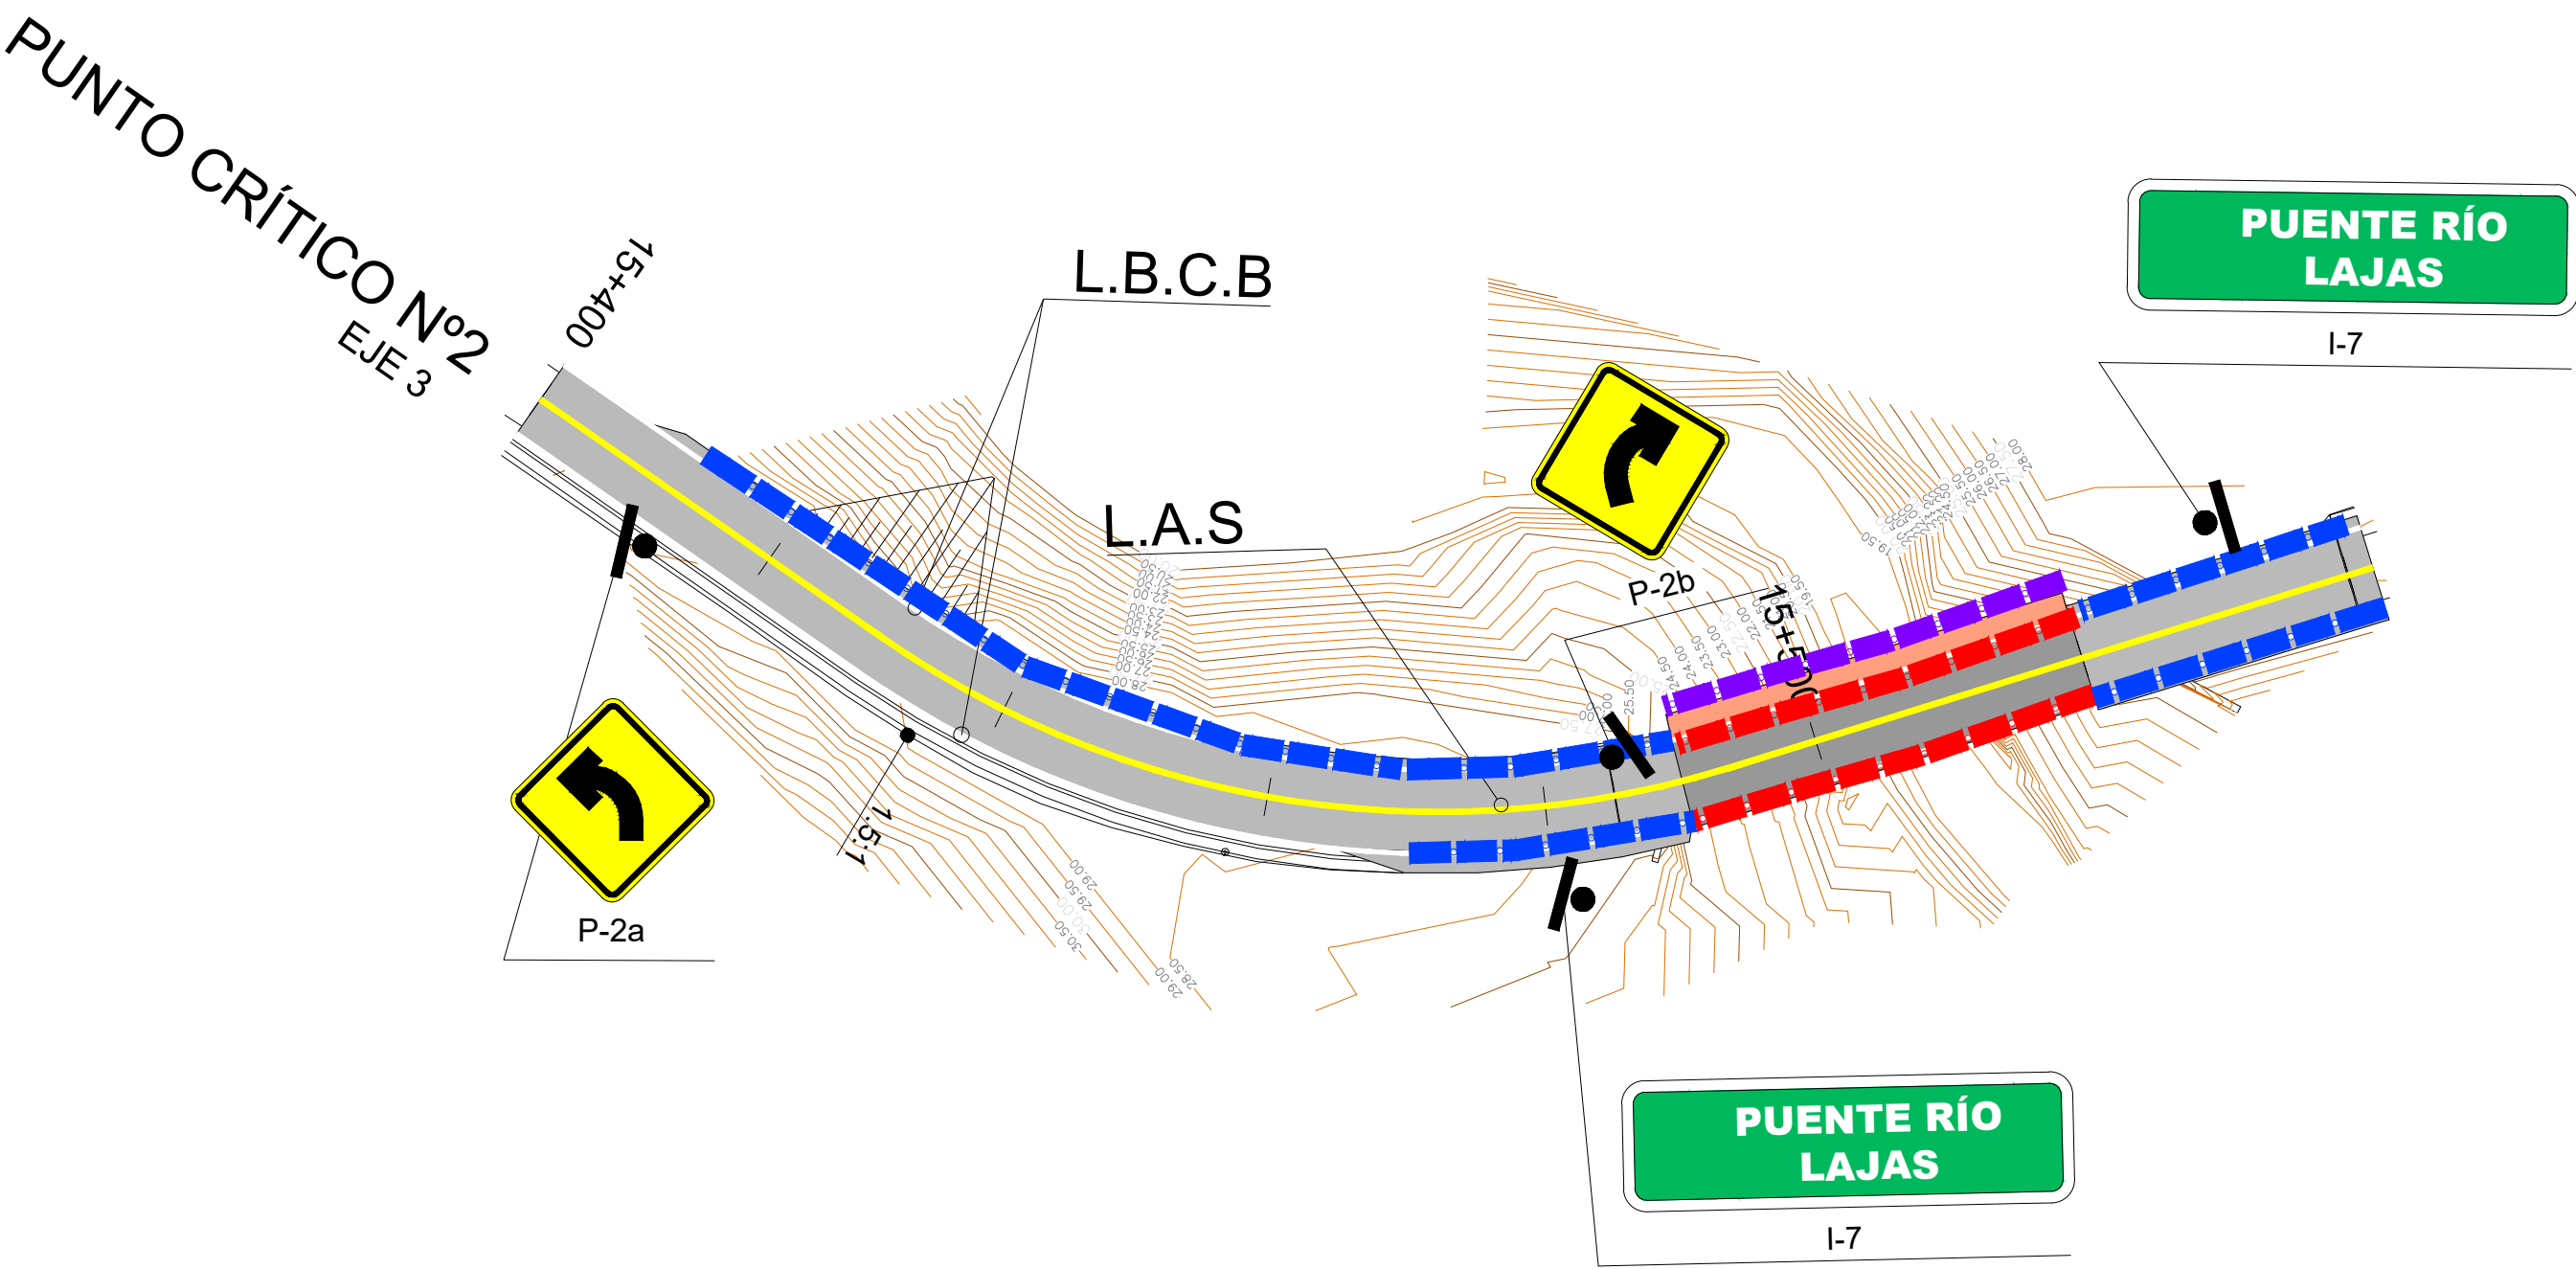

PUNTO CRÍTICO N°1
EJE 2

PUNTO CRÍTICO 15K+400

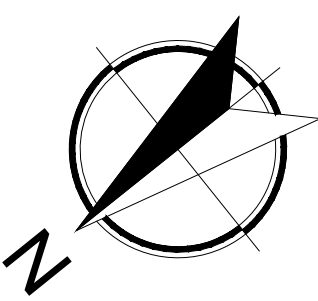

LEYENDA			
	POSTE		BARRERA NEW JERSEY
	POSTE DOBLE		BARRERA PEATONAL
	ACERA		BARRERA METÁLICA
L.P.	LINEA DE PARE / ALTO		
L.A.S.	LINEA AMARILLA SEGMENTADA		
L.B.S.	LINEA BLANCA SEGMENTADA		
L.B.C.	LINEA BLANCA CONTINUA		
L.A.C.B.	LINEA AMARILLA CONTINUA DE BORDE		
L.B.C.B.	LINEA BLANCA CONTINUA DE BORDE		

