




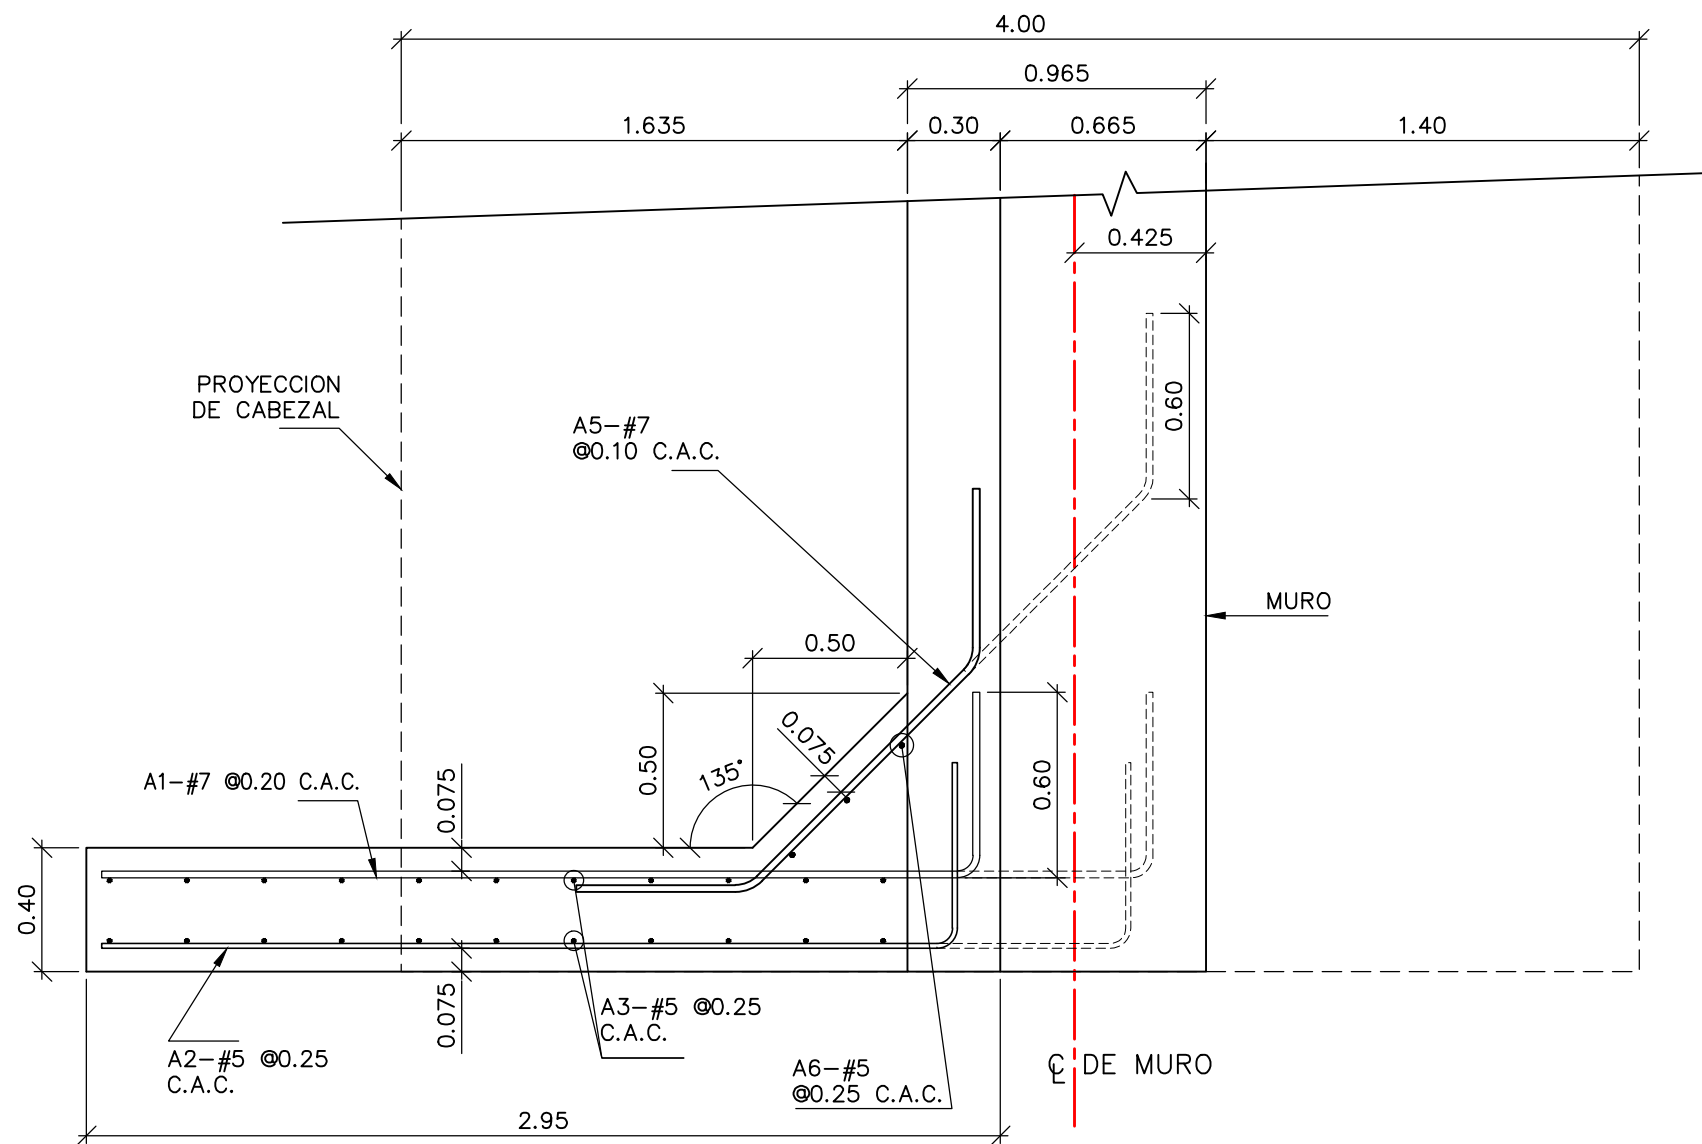

PLANTA TÍPICA DE ALETA
ESC. 1: 25

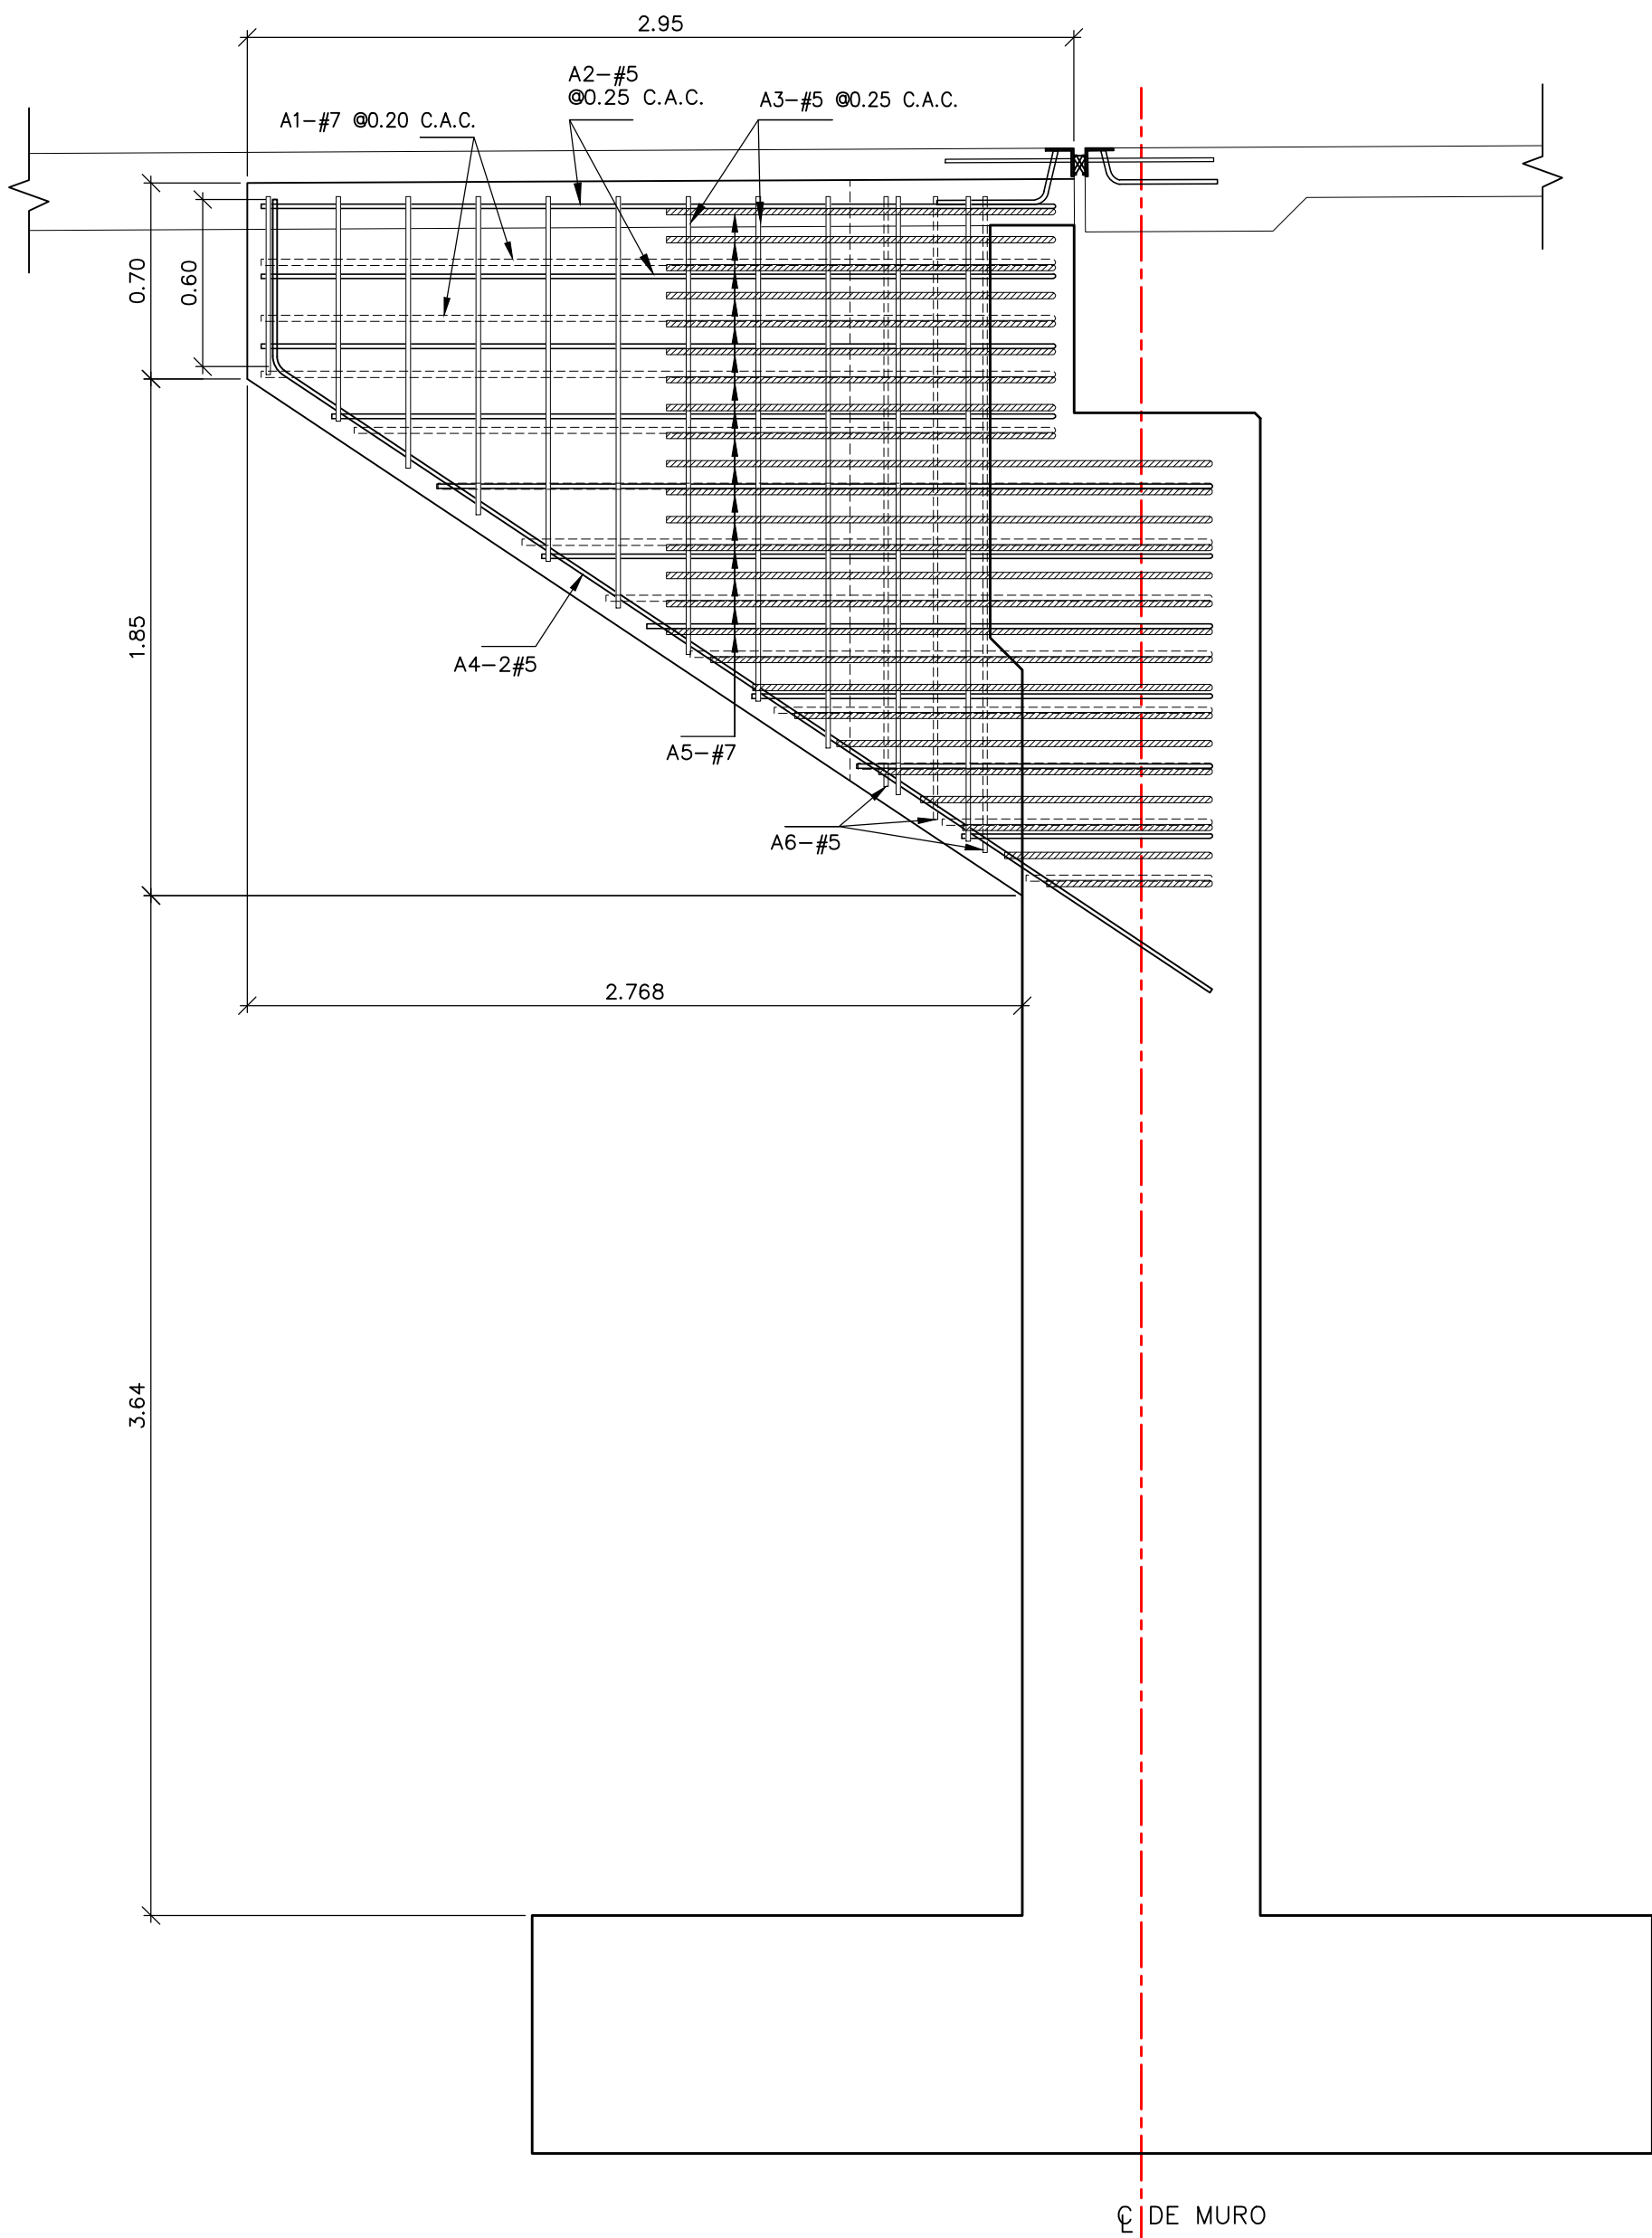

ELEVACION ESTRUCTURAL TÍPICA DE ALETA
ESC.1:25

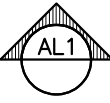

DETALLES DE REFUERZO					
EN CADA PILA					
ID	TAMAÑO	LONGITUD	CANTIDAD	DETALLE	PESO KGS/M
ALETAS PILA 1					
A1	#7	VARIA	12	-A-	3.042
A2	#5	VARIA	10	-A-	1.552
A3	#5	VARIA	22	RECTA	1.552
A4	#5	4.65	2	-B-	1.552
A5	#7	VARIA	25	-C-	3.042
A6	#5	VARIA	3	-C-	1.552

Diagram showing details A, B, and C. Detail A is a horizontal bar with a vertical hook of 0.60m. Detail B is a diagonal bar with a length of 4.05m and a vertical hook of 0.60m. Detail C is a vertical bar with a horizontal hook of 0.60m and a vertical hook of 0.60m.

ID	TRASLAPE LD (m)	DESARROLLO DE GANCHO LDH (m)	GANCHO LG (m)
#4	0.60	0.30	0.20
#5	0.75	0.37	0.25
#6	0.90	0.45	0.30
#7	1.30	0.53	0.35
#8	1.50	0.60	0.40
#9	1.70	0.70	0.45

