
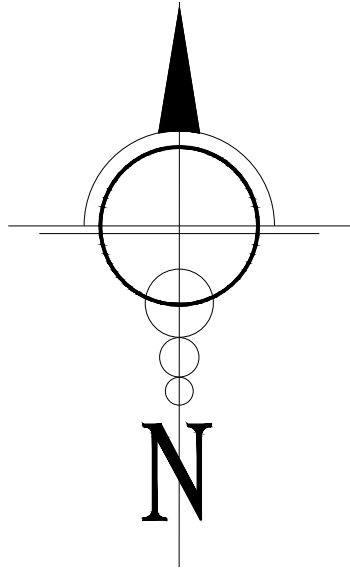
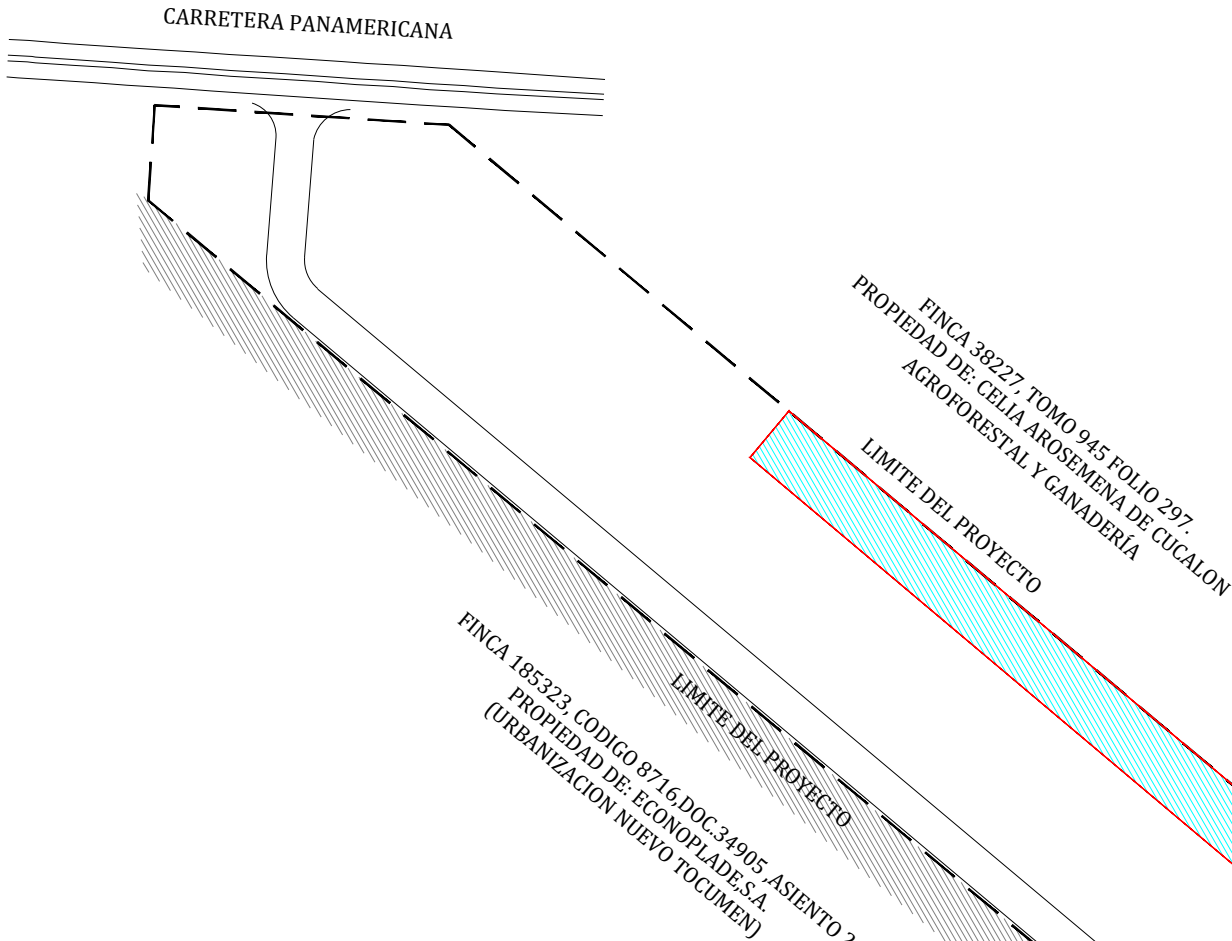


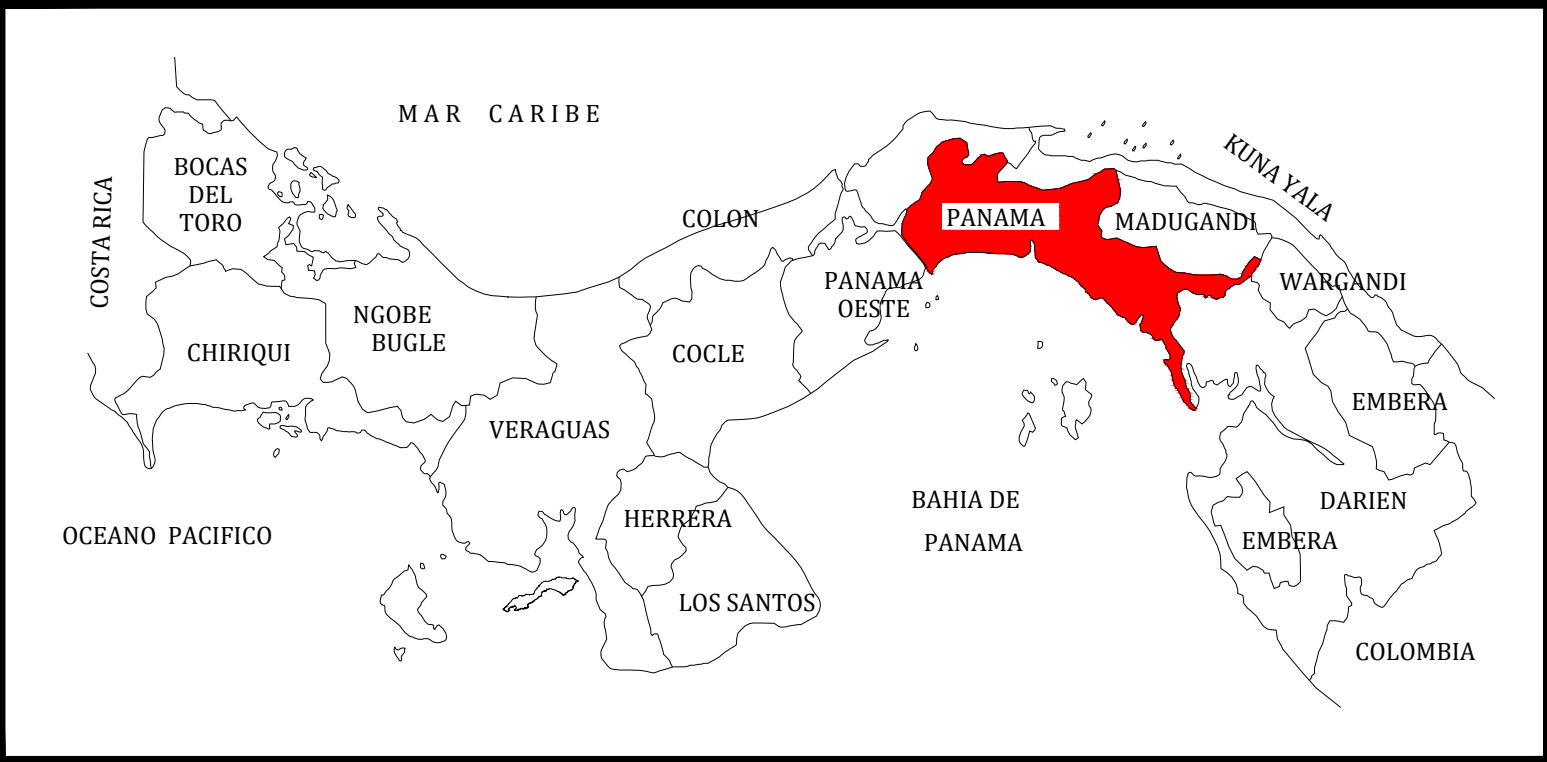

COORDENADAS CANAL DE SALIDA SUPERFICIE 4807.26m ²			
PUNTO	NORTE	ESTE	
1	1003129.24	682238.13	
2	1003201.79	682317.11	
3	1003193.51	682316.76	
4	1003179.13	682322.01	
5	1003172.68	682335.90	
6	1003172.33	682344.17	
7	1003072.71	682235.72	

COORDENADAS LAGO 2 SUPERFICIE 7968.87			
PUNTO	NORTE	ESTE	
1	1003265.95	682319.84	
2	1003283.60	682375.63	
3	1003277.14	682389.52	
4	1003262.77	682394.77	
5	1003190.33	682391.69	
6	1003176.45	682385.24	
7	1003171.20	682370.86	
8	1003172.33	682344.17	
9	1003172.68	682335.90	
10	1003179.13	682322.01	
11	1003193.51	682316.76	
12	1003201.79	682317.11	

COORDENADAS – TRAMO 1			
PUNTO	NORTE	ESTE	
1	1006234.368	682051.667	
2	1005829.661	682531.941	
3	1005732.095	682448.205	
4	1005703.731	682476.574	
5	1005803.884	682562.530	
6	1005502.691	682919.963	
7	1005533.279	682945.738	
8	1006264.956	682077.442	

COORDENADAS – TRAMO 2			
PUNTO	NORTE	ESTE	
1	1005671.414	682448.837	
2	1005329.662	682379.811	
3	1005350.343	682343.181	
4	1005689.553	682411.693	
5	1005732.095	682448.205	
6	1005703.731	682476.574	

COORDENADAS – TRAMO 3			
PUNTO	NORTE	ESTE	
1	1005350.343	682343.181	
2	1005329.662	682379.811	
3	1004997.598	682312.742	
4	1004852.473	682377.836	
5	1004814.291	682400.379	
6	1004778.758	682445.370	
7	1004749.867	682477.354	
8	1004707.571	682455.501	
9	1004749.493	682417.887	
10	1004787.526	682369.730	
10	1004834.062	682342.254	
11	1004992.937	682270.993	
12	1005221.755	682318.630	


COORDENADAS – TRAMO 4 (Lago 1)			
PUNTO	NORTE	ESTE	
1	1004590.972	682644.580	
2	1004518.184	682634.050	
3	1004442.174	682512.255	
4	1004514.249	682423.069	
5	1004626.205	682413.464	
6	1004707.571	682455.501	
7	1004749.867	682477.354	
8	1004525.501	682409.146	
9	1004552.230	682410.292	

COORDENADAS – TRAMO 5			
PUNTO	NORTE	ESTE	
1	1004552.230	682410.292	
2	1004525.501	682409.146	
3	1004514.249	682423.069	
4	1004481.407	682301.720	
5	1004520.017	682291.270	



DELIMITACIÓN DE AREAS DE TRABAJO

QUEBRADA No. 1 - Y - LAGO 2

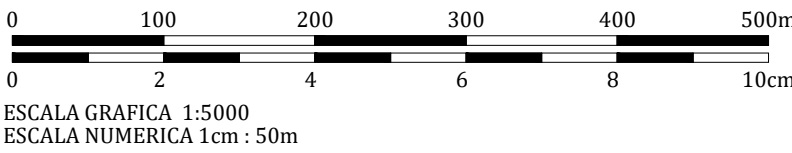

ESCALA GRAFICA 1:5000
ESCALA NUMERICA 1cm : 50m