


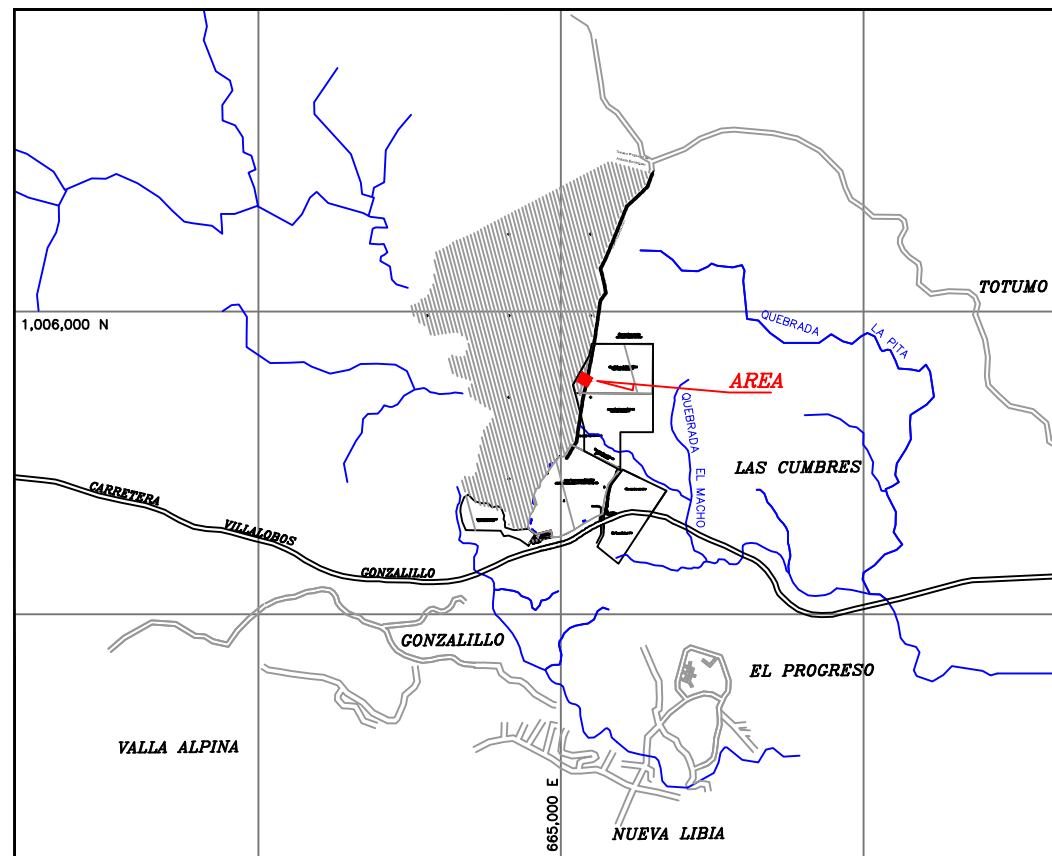

LOCALIZACIÓN REGIONAL




ESCALA 1:50,000 HOJAS: 4243 II Y 4343 III SERIE E762

POLIGONO		
Punto	Norte	Este
1	1007435.133	665037.148
2	1007390.999	665170.009
3	1007302.272	664993.013
4	1007258.138	665125.875
5	1007378.193	665018.233
6	1007356.126	665084.664
7	1007334.059	665151.094
8	1007413.066	665103.578

AREA DE MATERIALES		
Punto	Norte	Este
13	1007393.492	665107.746
14	1007379.138	665155.642
15	1007364.755	665099.134
16	1007355.753	665022.337

AREA DE OFICINAS		
Punto	Norte	Este
9	1007406.974	665051.439
10	1007398.930	665080.340
11	1007387.706	665046.076
12	1007379.662	665074.978

AREA DE PLANTA		
Punto	Norte	Este
16	1007350.401	665147.030
18	1007335.562	665078.838
19	1007318.086	665008.877
20	1007297.895	665065.377

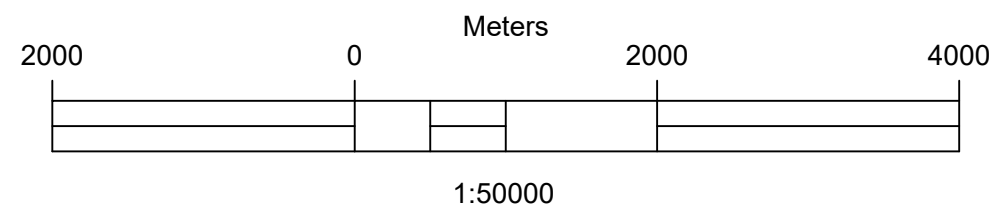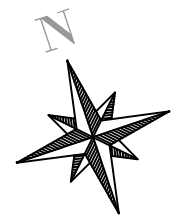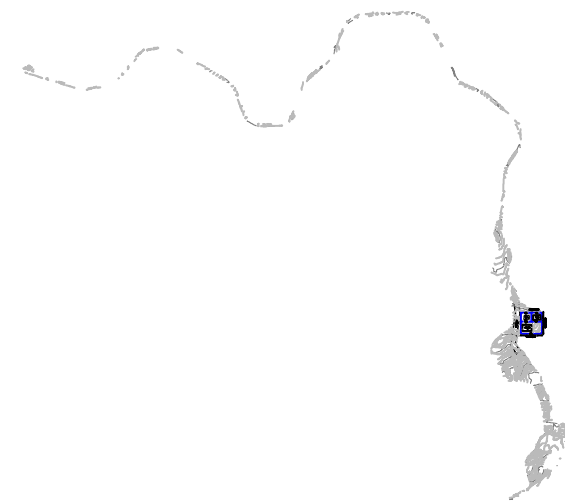

PROYECTO PLANTA DE ASFALTO CENTROEQUIPOS

ESCALA

1:50,000

FECHA

NOVIEMBRE 2021

ALQUILER DE EQUIPO PESADO ■ CONSTRUCCIONES

