


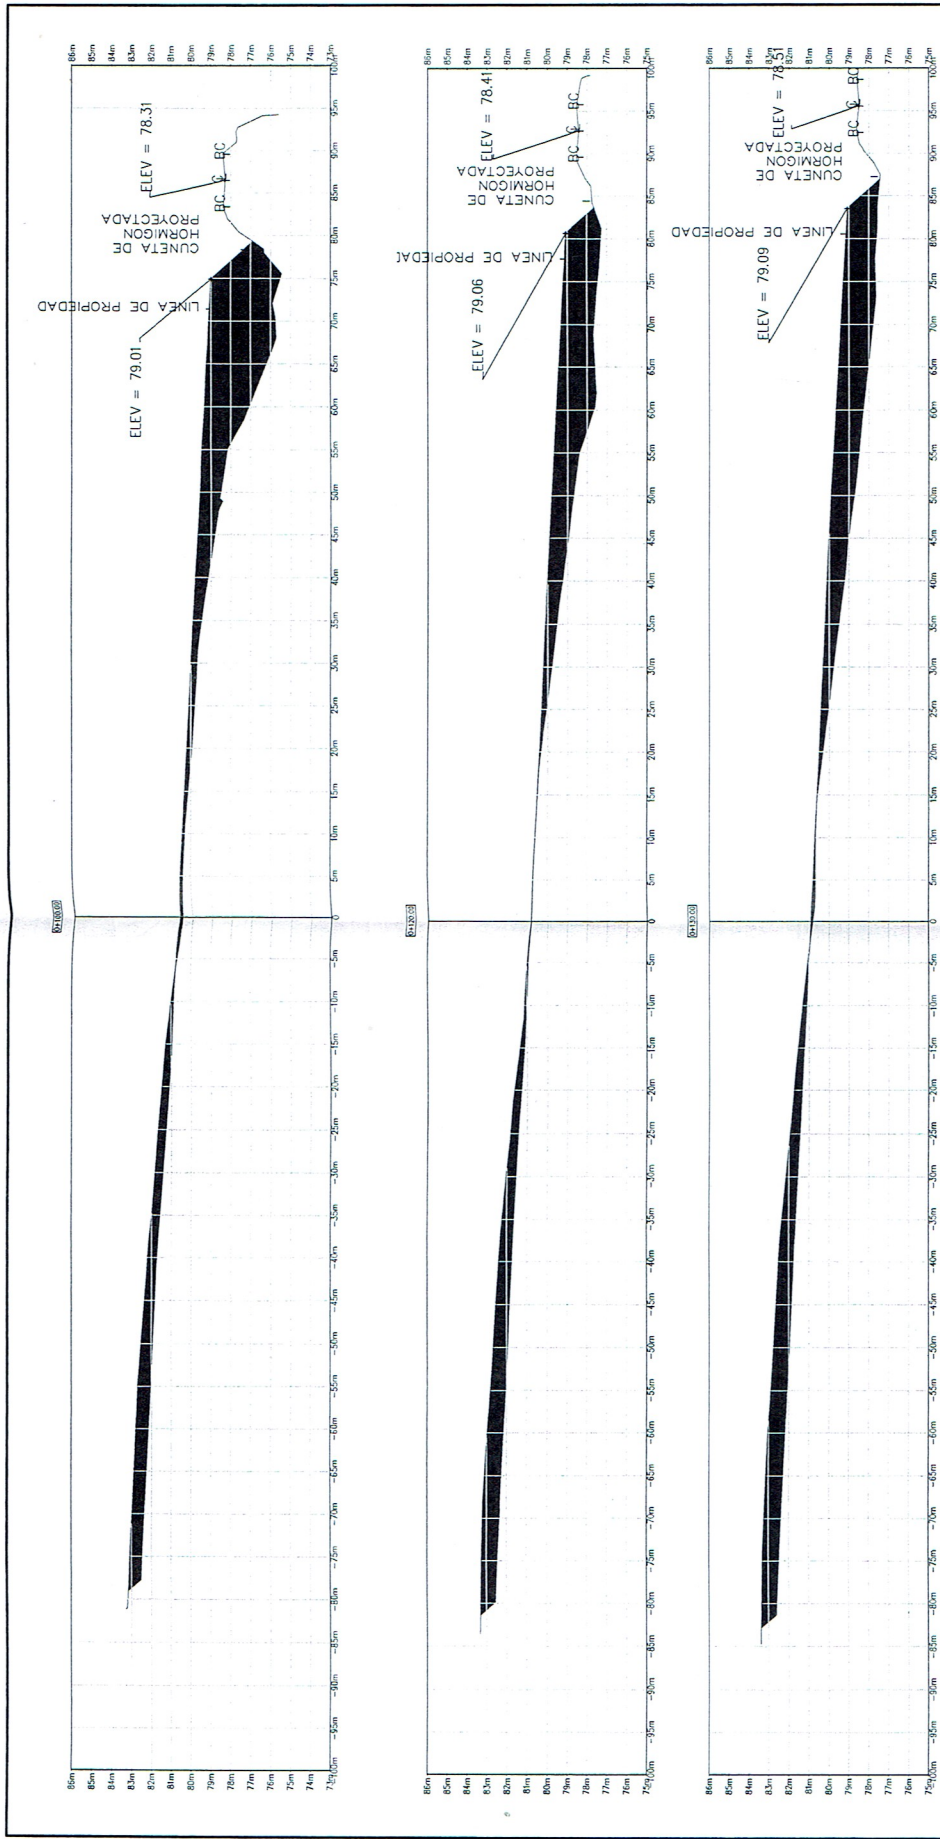

ESTACION 0+020.00				ESTACION 0+060.00				ESTACION 0+120.00			
MATERIAL		AREA	VOLUMEN	MATERIAL		AREA	VOLUMEN	MATERIAL		AREA	VOLUMEN
CORTE		0.00	0.00	CORTE		49.78	1105.13	CORTE		43.94	787.27
RELLENO		21.53	0.00	RELLENO		6.75	348.82	RELLENO		71.51	1605.04
MATERIAL		AREA	VOLUMEN	MATERIAL		AREA	VOLUMEN	MATERIAL		AREA	VOLUMEN
CORTE		58.09	580.89	CORTE		33.83	836.10	CORTE		49.57	467.52
RELLENO		40.49	620.22	RELLENO		35.75	424.92	RELLENO		75.03	732.70
MATERIAL		AREA	VOLUMEN	MATERIAL		AREA	VOLUMEN	MATERIAL		AREA	VOLUMEN
CORTE		60.73	1188.19	CORTE		34.79	686.16	CORTE		5651.25	5665.37
RELLENO		28.13	686.29	RELLENO		88.99	1247.39	RELLENO		5665.37	5665.37

ESTACION 0+130.00			
MATERIAL		AREA	VOLUMEN
CORTE		49.57	467.52
RELLENO		75.03	732.70

TERRACERIA

UBICADO EN LA PROVINCIA DE CORRI, DISTRITO DE PESONOME, CORREGIMIENTO CAÑABRAL, SECCIONES TRANSVERSALES

INTERVALO DE CURVAS DE 100 m

LEVANTADOR: CP
CALCULO: CIVIL 3D
DIBUJO: CP
FECHA: DIC-2019
FINCA: N°
PROPIETARIO
ESCALA: 1/500
HOJA: 1 DE 1