



UBICACIÓN - PROYECTO

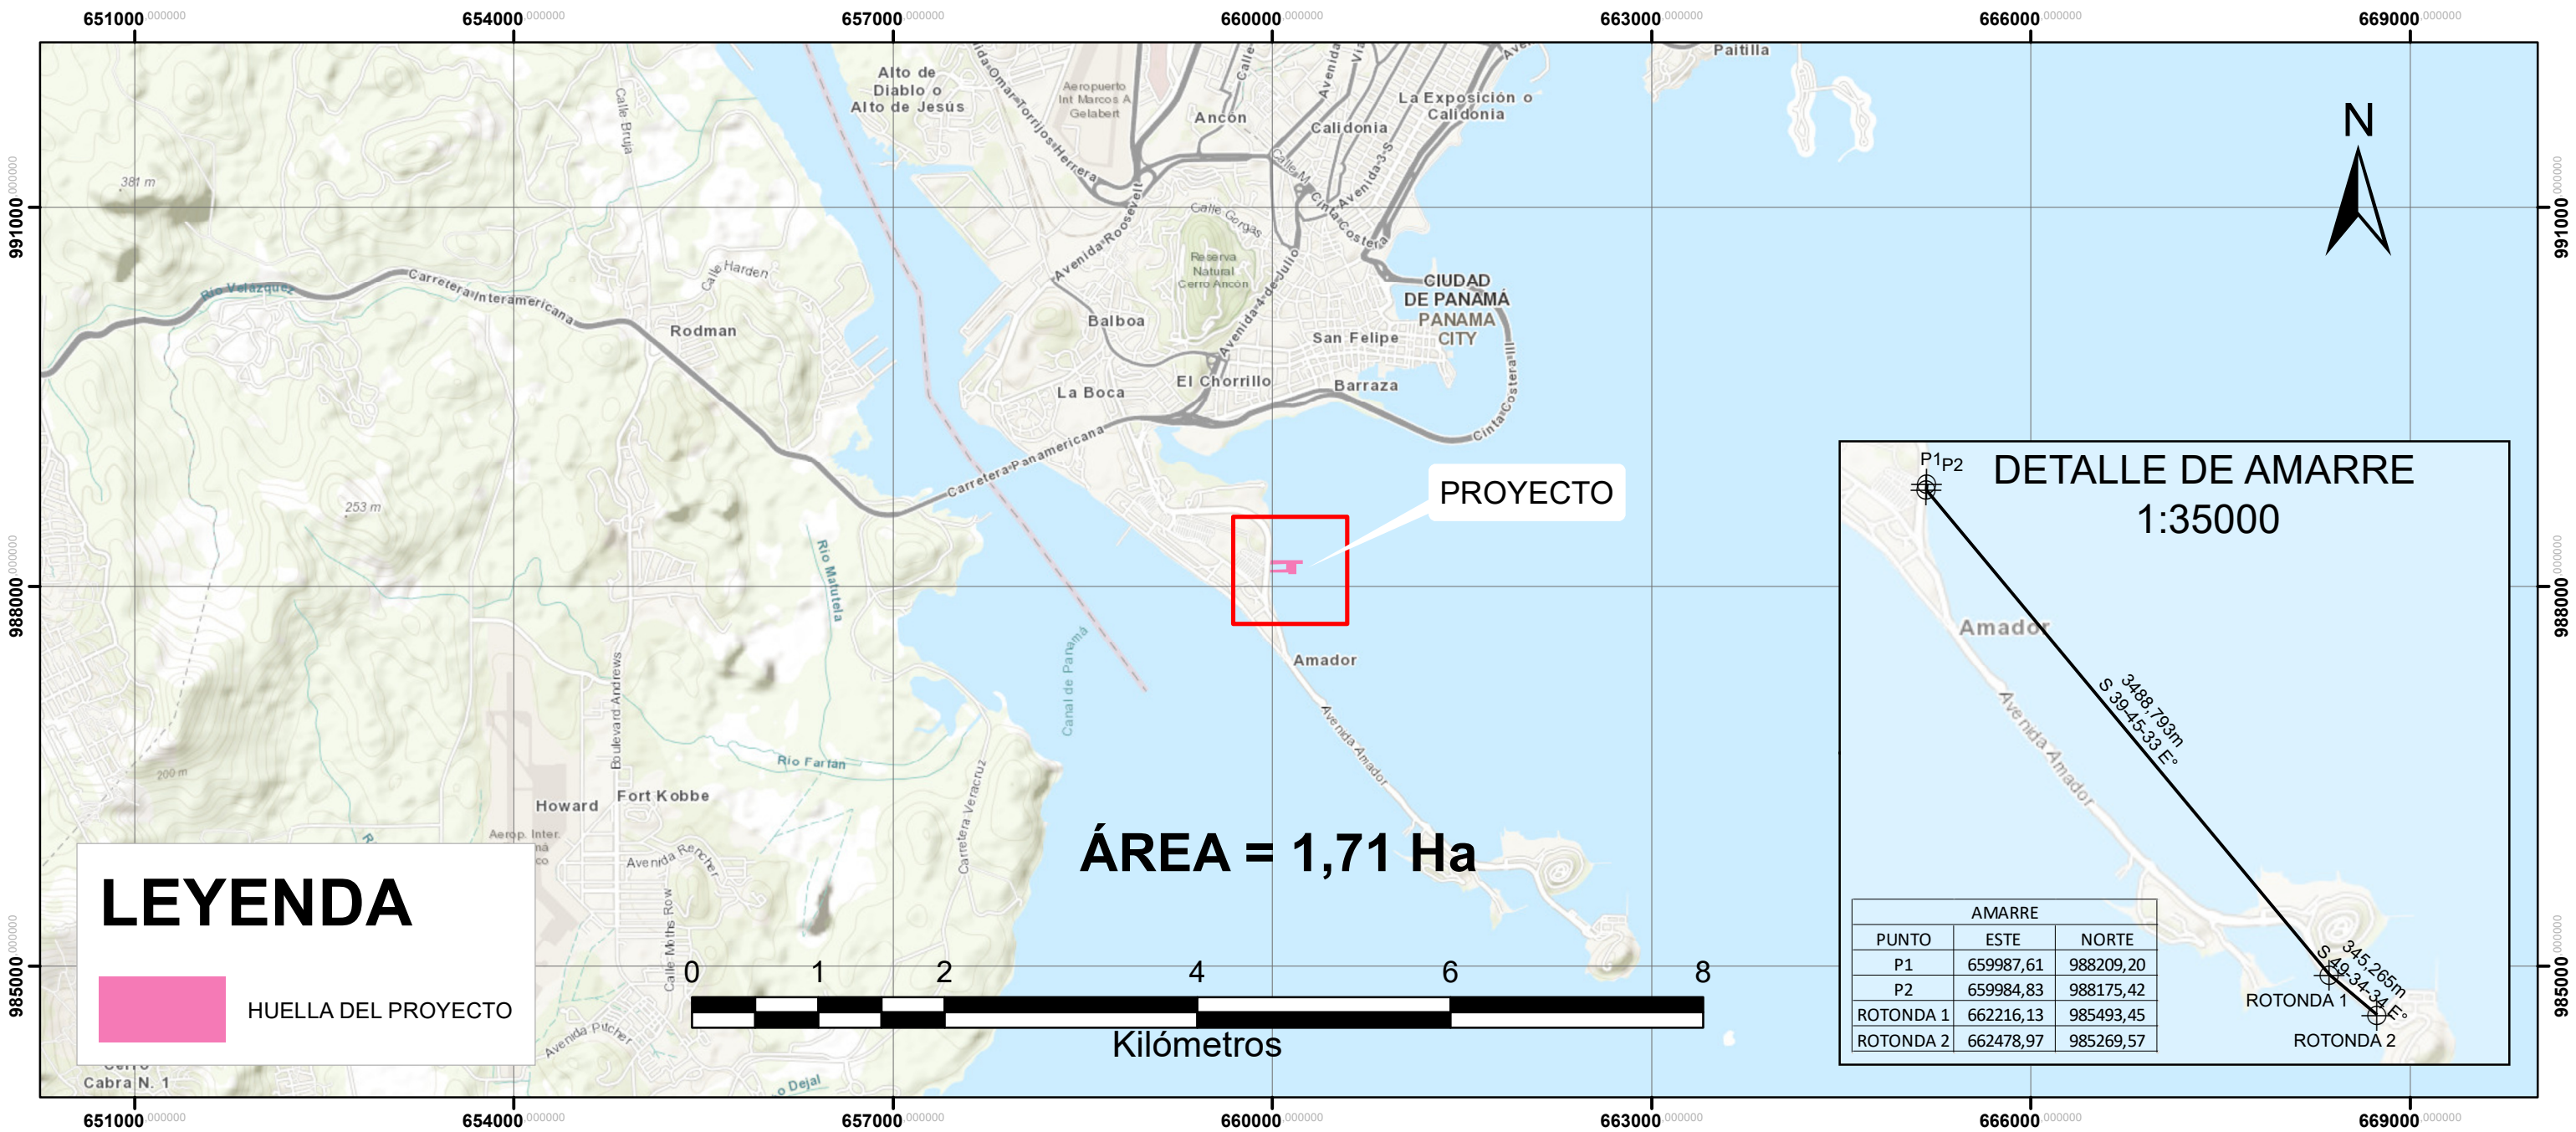

UBICACIÓN REGIONAL

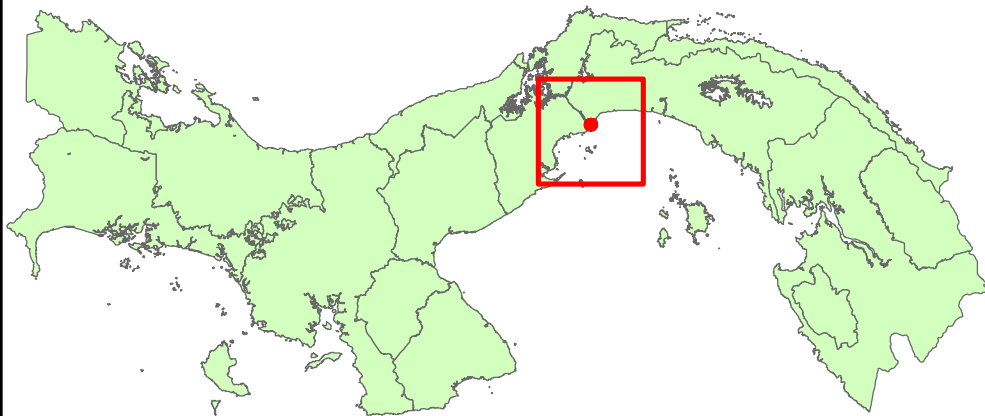

1:5000000

COORDENADAS					
PUNTO	ESTACIÓN	DISTANCIA	RUMBO	ESTE	NORTE
P1	P1 - P2	33,89	S 4°42'10" W	659987,61	988209,2
P2	P2 - P3	124,92	N 88°7'40" E	659984,83	988175,42
P3	P3 - P4	42,74	S	660109,68	988179,5
P4	P4 - P5	124,87	S 88°54'22,7" W	660109,68	988136,77
P5	P5 - P6	20,88	S	659984,83	988134,38
P6	P6 - P7	140,53	E	659984,83	988113,51
P7	P7 - P8	15	S	660125,37	988113,51
P8	P8 - P9	64,95	E	660125,37	988098,51
P9	P9 - P10	79,7	N	660190,32	988098,51
P10	P10 - P11	50,15	E	660190,32	988178,21
P11	P11 - P12	32,54	N	660240,47	988178,21
P12	P12 - P13	65,16	S 89°11'29,8" W	660240,47	988210,75
P13	P14 - P14	131,93	N 89°46'55,7" W	660175,32	988209,83
P14	P14 - P1	55,79	S 88°50'25,2" W	660043,39	988210,33

SISTEMA DE COORDENADAS UTM
DATUM WGS-84 - ZONA 17 N

Coordenadas obtenidas mediante GPS Diferencial,
Marca SOUTH, Modelo: G1 PLUSS GNSS

ESCALA: 1:50000



Elaborado por:
Adiliz Barrera M.
Idoneidades: 2014-120-029
2017-015-003