



UBICACIÓN - PROYECTO

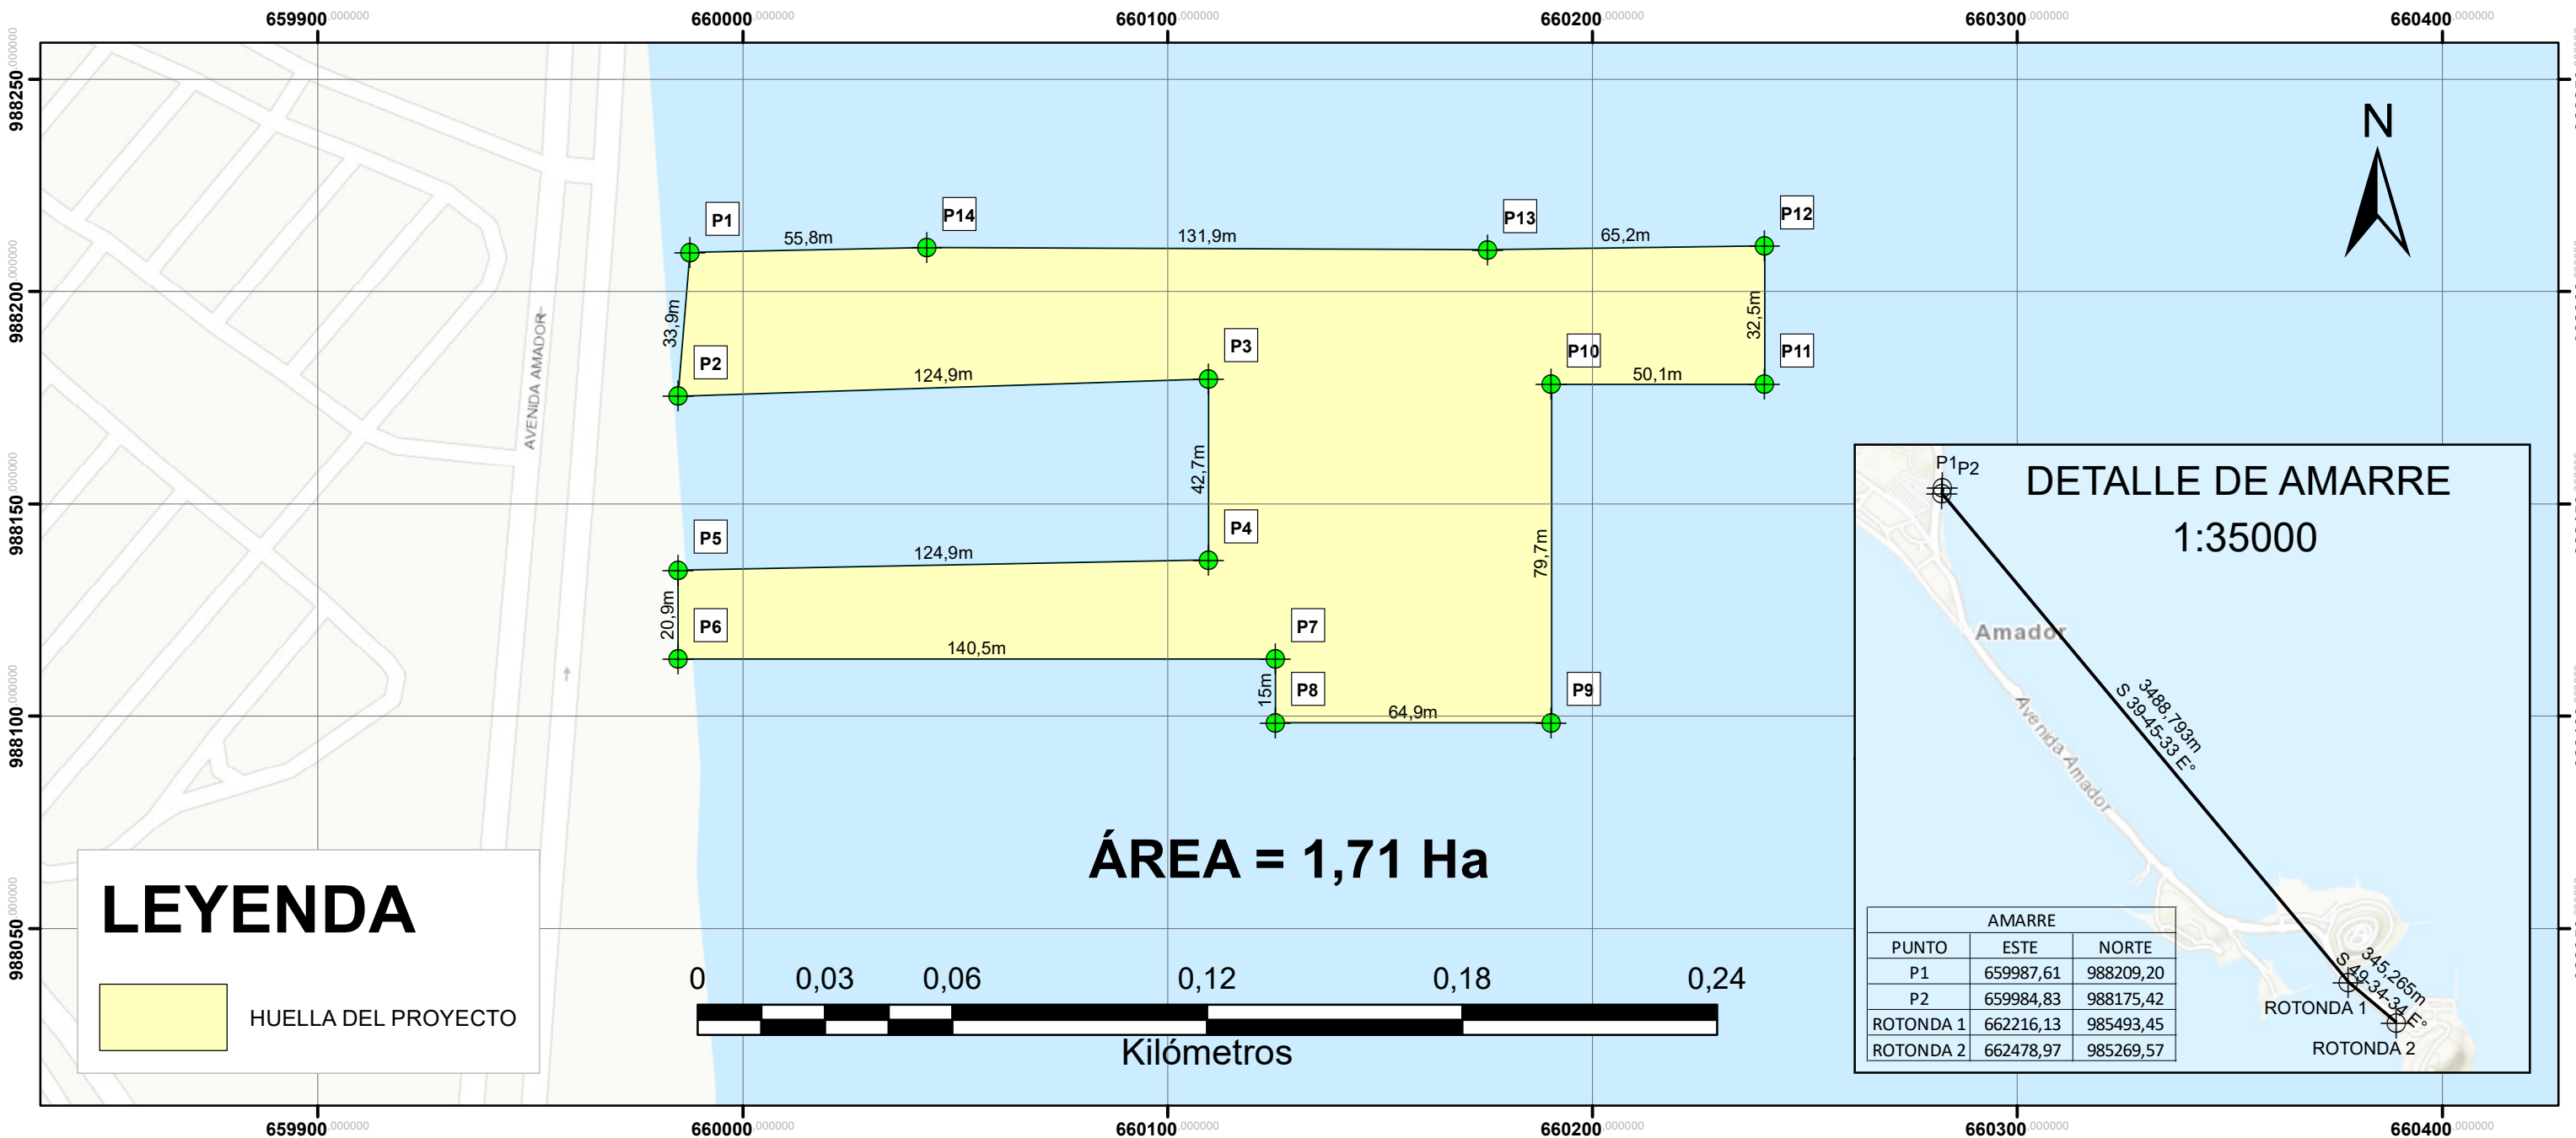

UBICACIÓN REGIONAL

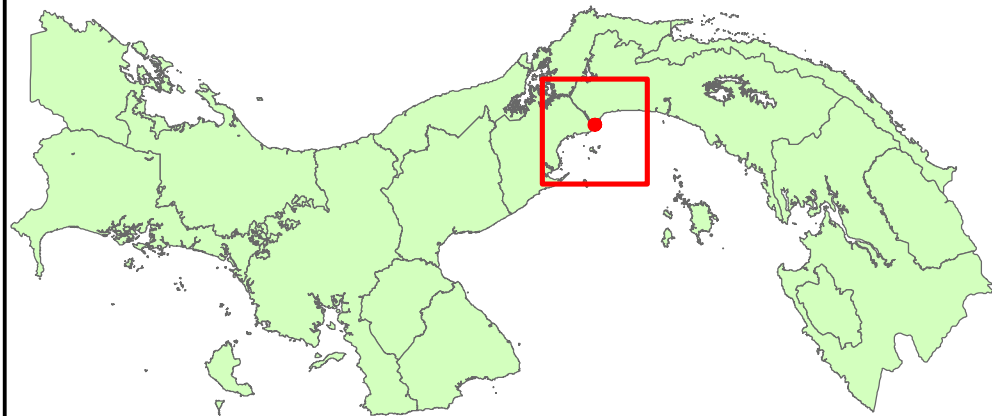

1:5000000

| COORDENADAS |           |           |                 |           |           |
|-------------|-----------|-----------|-----------------|-----------|-----------|
| PUNTO       | ESTACIÓN  | DISTANCIA | RUMBO           | ESTE      | NORTE     |
| P1          | P1 - P2   | 33,89     | S 4°42'10" W    | 659987,61 | 988209,2  |
| P2          | P2 - P3   | 124,92    | N 88°7'40" E    | 659984,83 | 988175,42 |
| P3          | P3 - P4   | 42,74     | S               | 660109,68 | 988179,5  |
| P4          | P4 - P5   | 124,87    | S 88°54'22,7" W | 660109,68 | 988136,77 |
| P5          | P5 - P6   | 20,88     | S               | 659984,83 | 988134,38 |
| P6          | P6 - P7   | 140,53    | E               | 659984,83 | 988113,51 |
| P7          | P7 - P8   | 15        | S               | 660125,37 | 988113,51 |
| P8          | P8 - P9   | 64,95     | E               | 660125,37 | 988098,51 |
| P9          | P9 - P10  | 79,7      | N               | 660190,32 | 988098,51 |
| P10         | P10 - P11 | 50,15     | E               | 660190,32 | 988178,21 |
| P11         | P11 - P12 | 32,54     | N               | 660240,47 | 988178,21 |
| P12         | P12 - P13 | 65,16     | S 89°11'29,8" W | 660240,47 | 988210,75 |
| P13         | P14 - P14 | 131,93    | N 89°46'55,7" W | 660175,32 | 988209,83 |
| P14         | P14 - P1  | 55,79     | S 88°50'25,2" W | 660043,39 | 988210,33 |

SISTEMA DE COORDENADAS UTM  
DATUM WGS-84 - ZONA 17 N

Coordenadas obtenidas mediante GPS Diferencial,  
Marca SOUTH, Modelo: G1 PLUSS GNSS

ESCALA: 1:1500



Elaborado por:  
Adiliz Barrera M.  
Idoneidades: 2014-120-029  
2017-015-003