


573.00

572.00

571.50

571.50

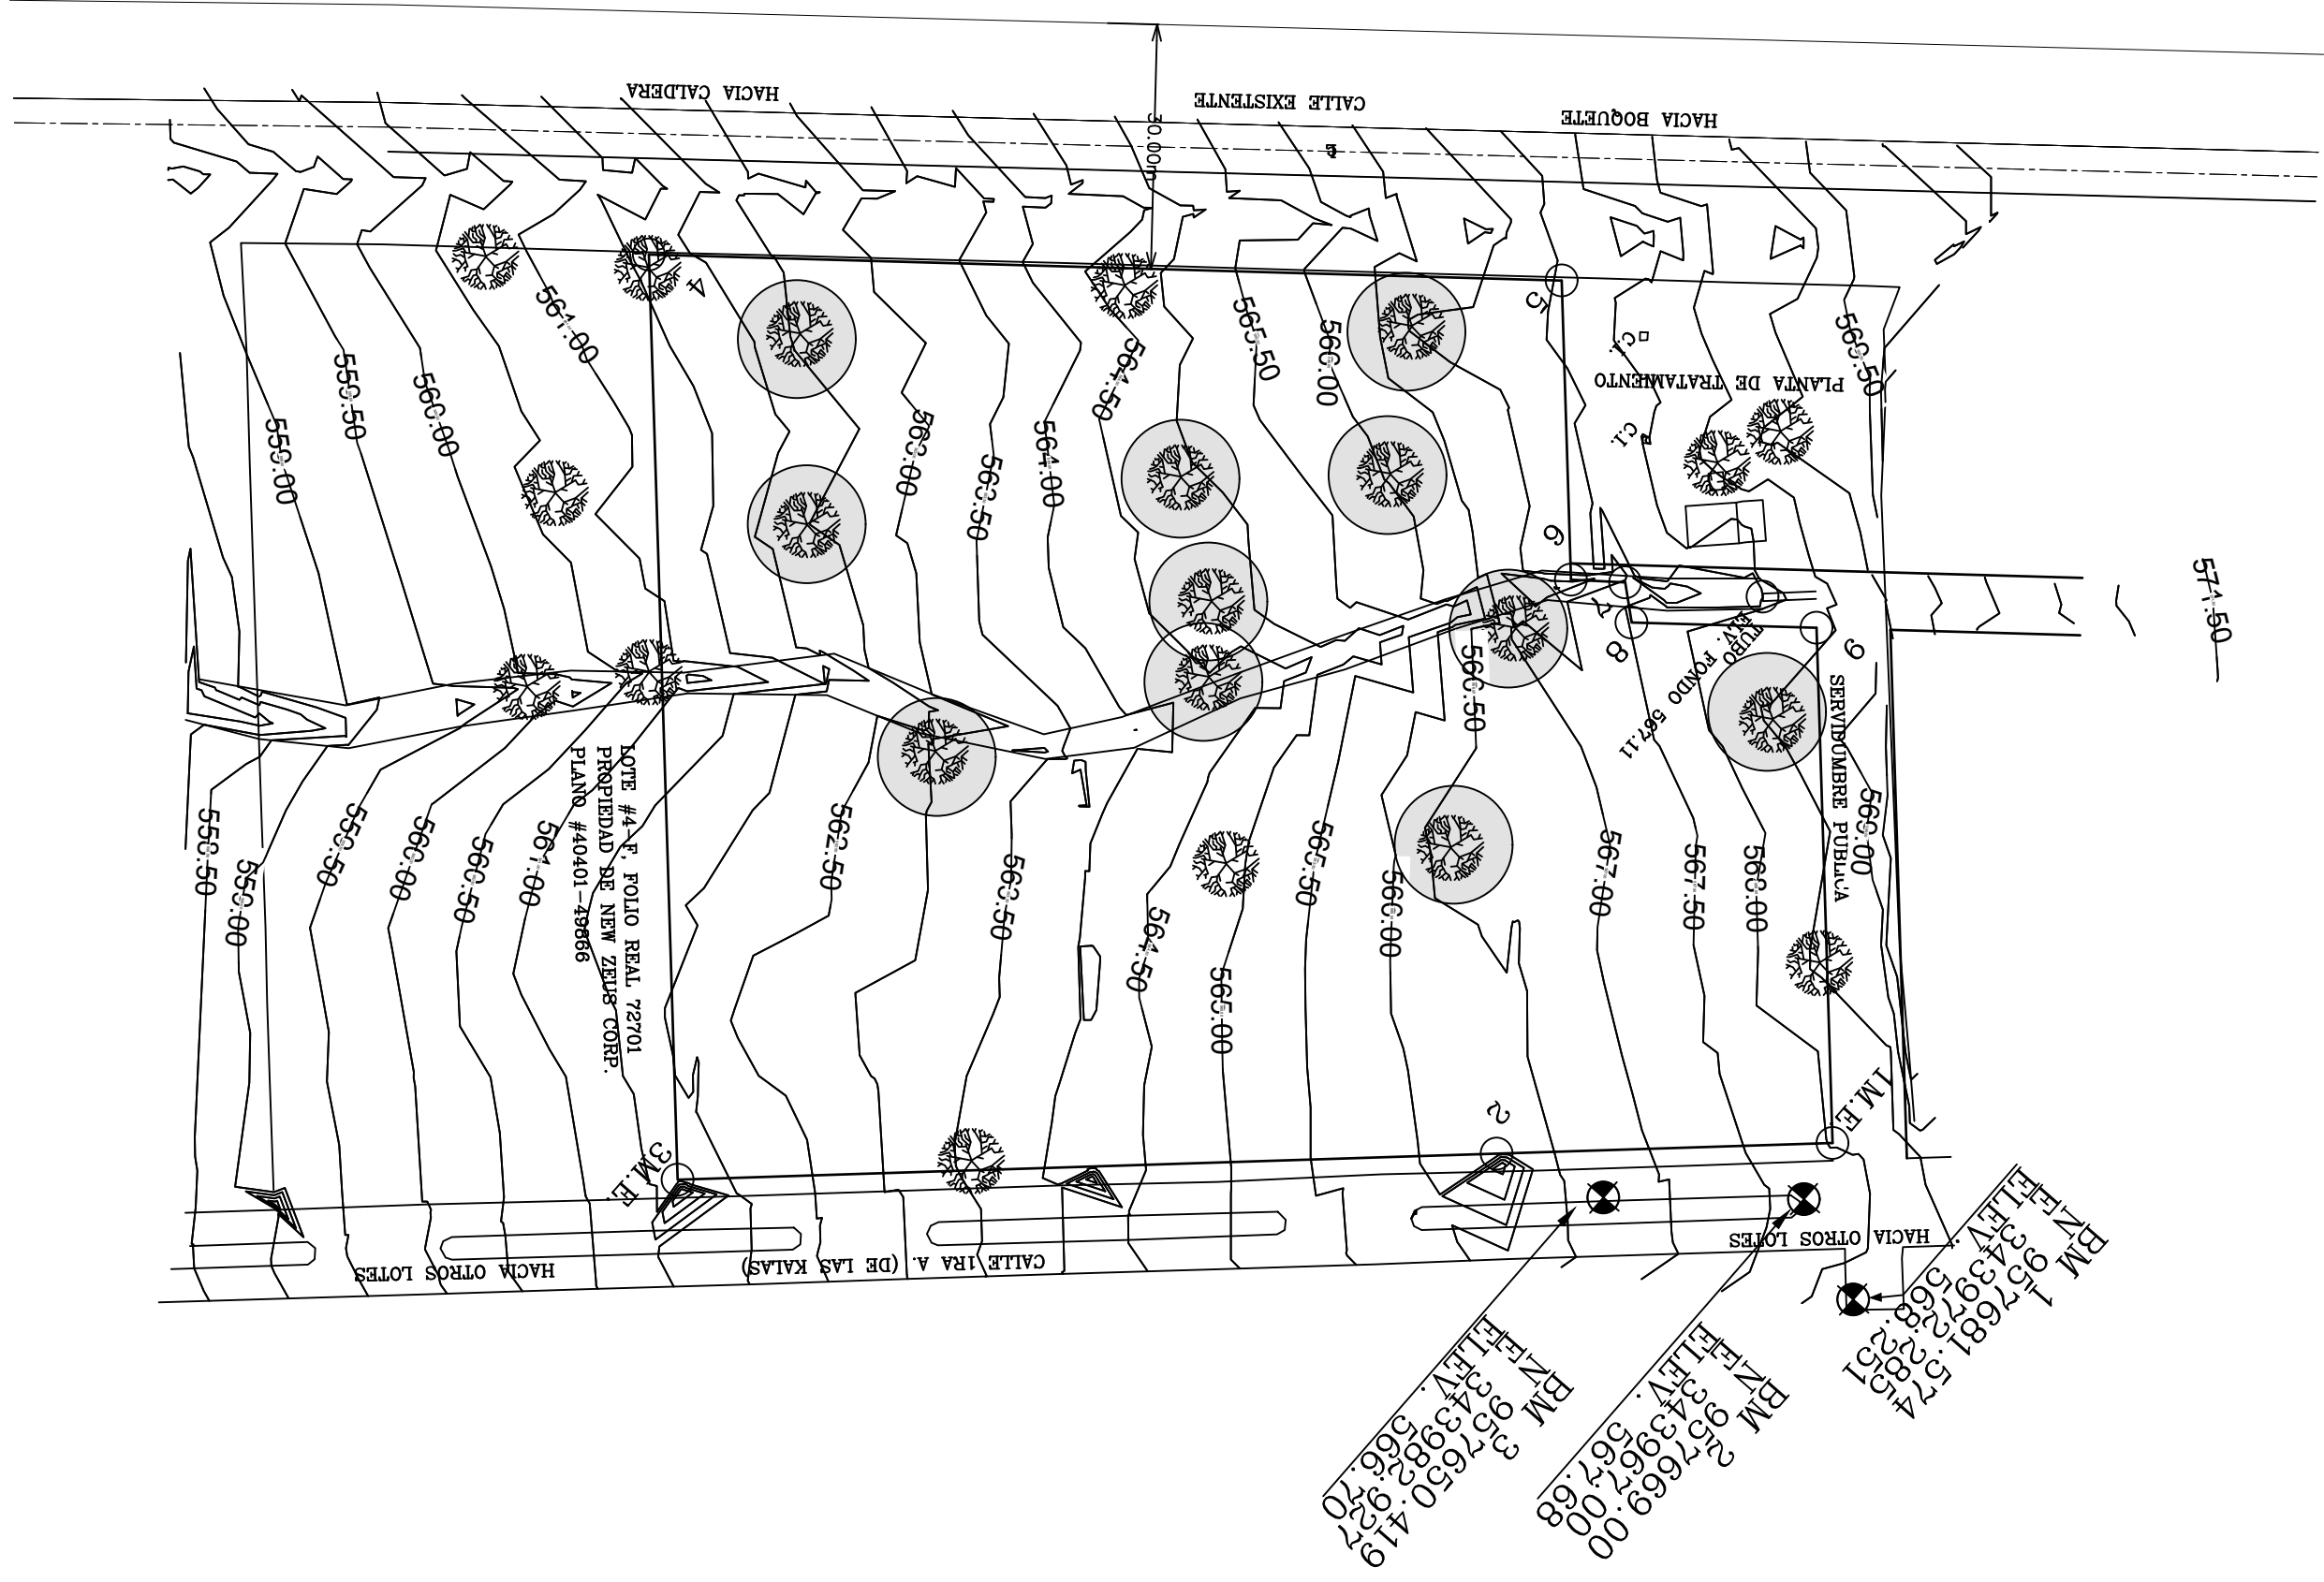

BM 1
ELEV. 957.681
ELEV. 343.972
ELEV. 568.251

BM 2
ELEV. 957.669
ELEV. 343.967
ELEV. 567.00

BM 3
ELEV. 957.650
ELEV. 343.982
ELEV. 566.929