



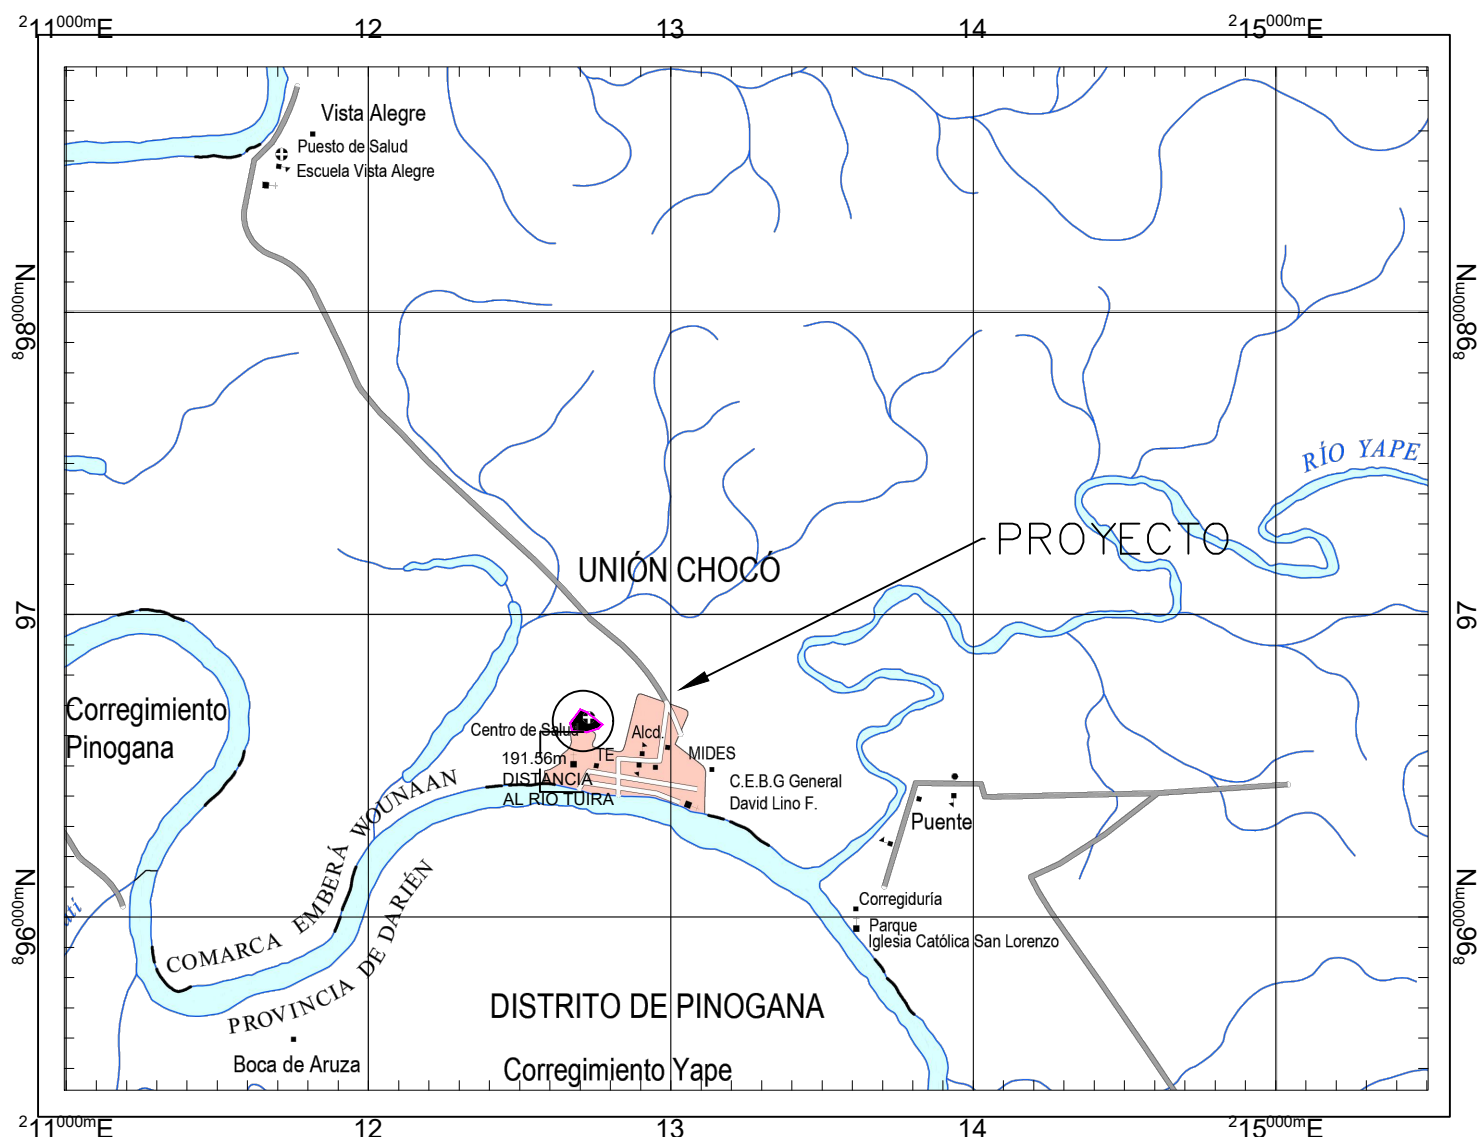

PROMOTOR: CONSORCIO SISTEMA DE VAPOR S.A. PRO-BOILER Y, CONSTRUCCION RAYET

DATOS DE CAMPO					
PUNTO	ESTACION	DIST.	RUMBO	ESTE	NORTE
P1	P1 - P2	18.007	S 44°44'10" W	212773.597	896636.359
P2	P2 - P3	40.873	S 73°0'19" W	212760.923	896623.568
P3	P3 - P4	48.425	N 85°58'14" W	212721.835	896611.622
P4	P4 - P5	28.100	N 13°3'18" W	212673.530	896615.024
P5	P5 - P6	55.806	N 37°28'49" E	212667.183	896642.398
P6	P6 - P7	24.898	S 66°52'41" E	212701.140	896686.684
P7	P7 - P1	64.032	S 50°42'37" E	212724.039	896676.907

Area: 4977.960 m²
Perimetro: 280.141 m

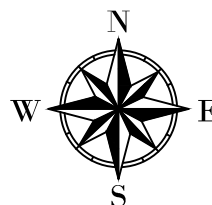

LOCALIZACION; HOJA 4640 II SERIE 862 NE
IGNTG
DATUM HORIZONTAL-WGS 84 18N
ESCALA 1/25000

