





JAGUITO GREEN ENERGY III, S.A.
JAGUITO GREEN ENERGY III

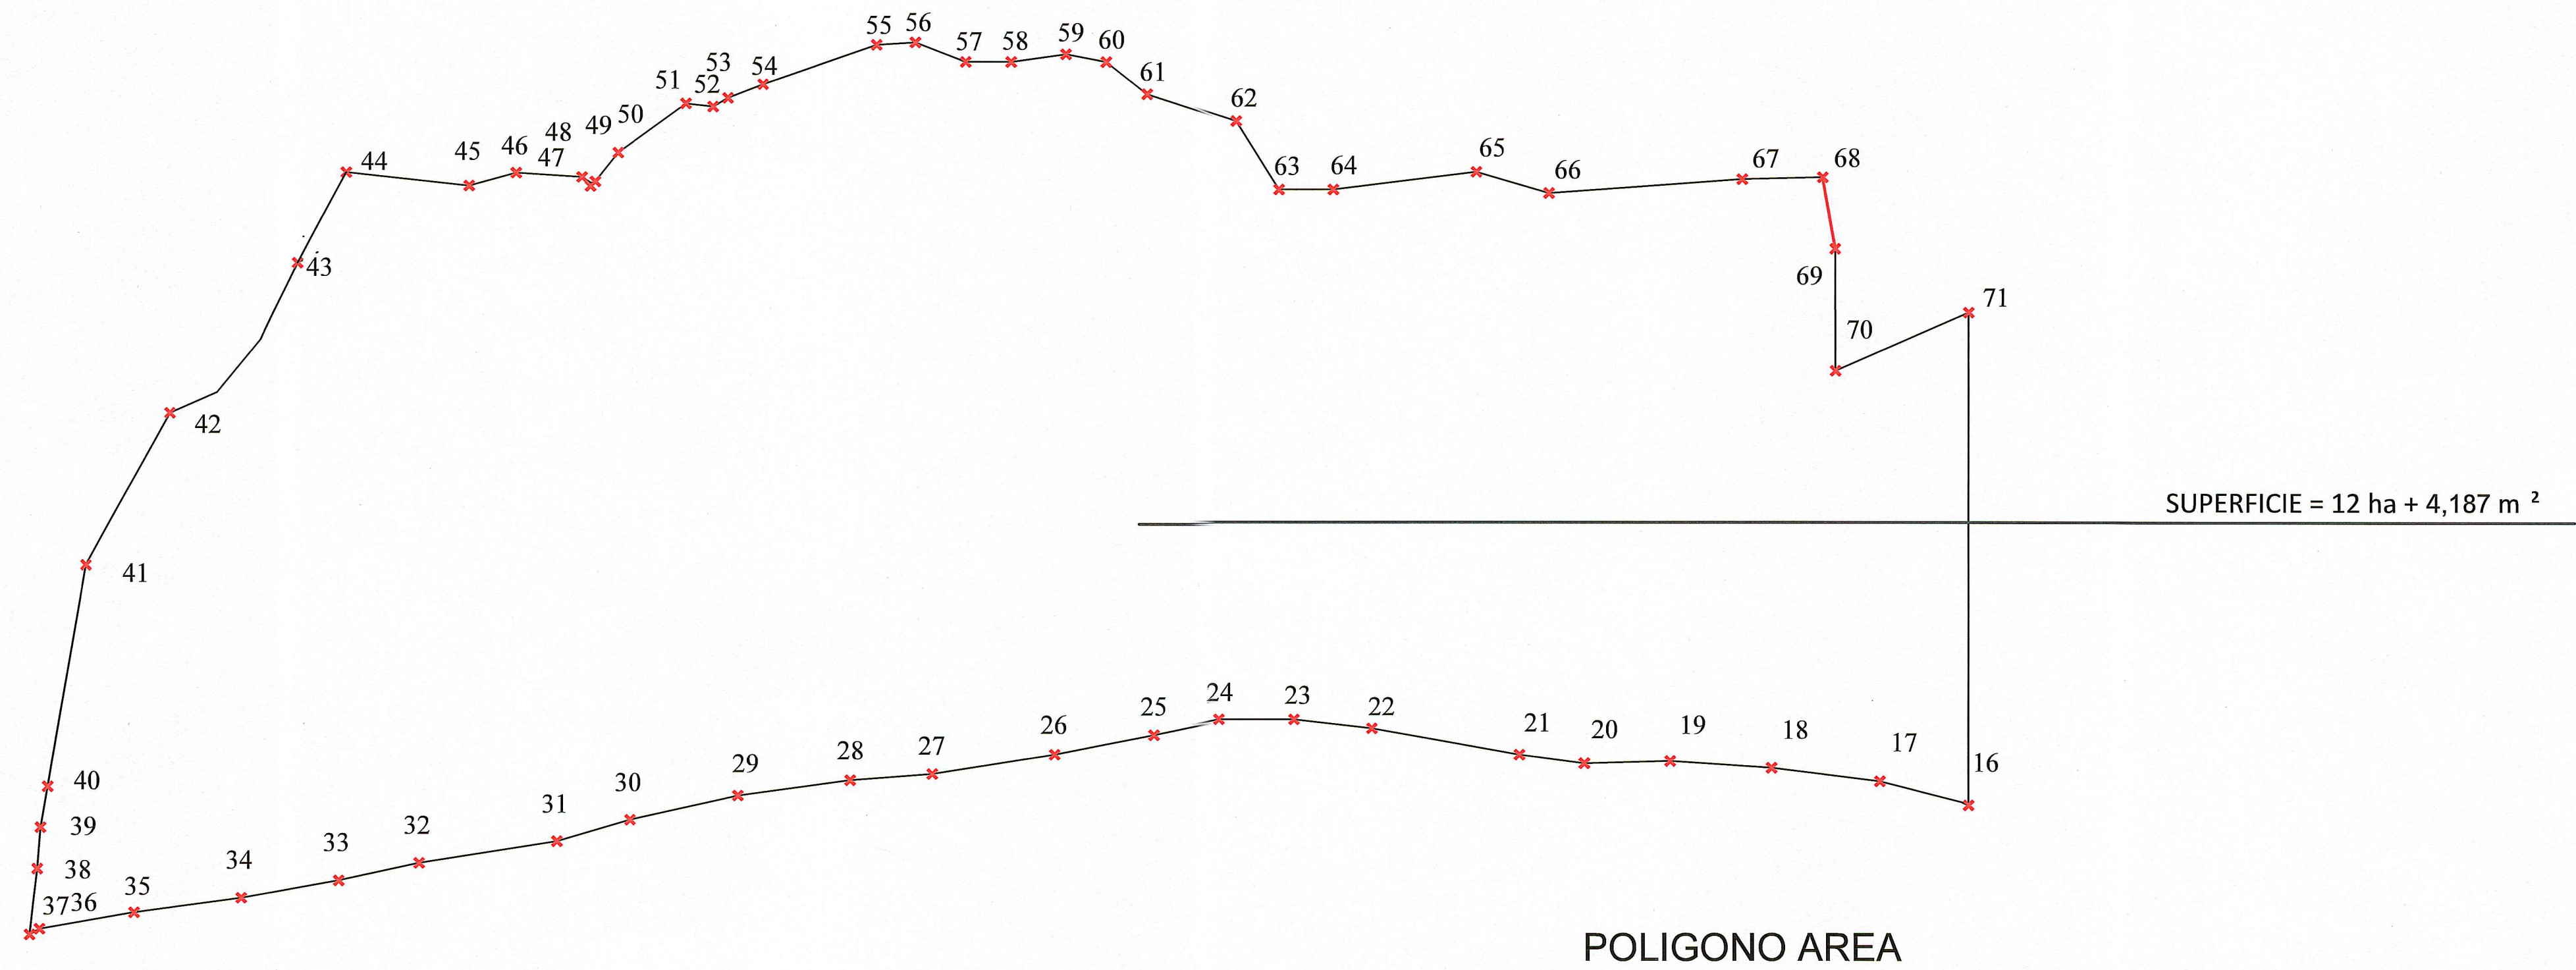


COORDENADAS					
V	Y	X	V	Y	X
16	904,839.4510	533,382.7220	44	905,044.2713	532,861.8336
17	904,846.1390	533,355.9690	45	905,040.9281	532,892.6231
18	904,850.4920	533,320.4180	46	905,045.2136	532,908.0511
19	904,852.6640	533,287.1220	47	905,043.7999	532,929.6923
20	904,851.9580	533,258.8860	48	905,041.8028	532,932.7279
21	904,854.7090	533,237.5620	49	905,042.3298	532,934.0002
22	904,863.2620	533,189.1010	50	905,051.8364	532,941.5496
23	904,866.1830	533,163.5350	51	905,067.9154	532,963.7386
24	904,866.1830	533,138.8490	52	905,066.8771	532,972.6508
25	904,861.7650	533,117.4930	53	905,069.7574	532,977.5673
26	904,855.3920	533,084.9210	54	905,074.1746	532,989.0910
27	904,849.0520	533,044.7700	55	905,087.0089	533,026.3663
28	904,846.9230	533,017.7940	56	905,087.8505	533,039.1592
29	904,841.8670	532,980.9610	57	905,081.5643	533,055.6008
30	904,833.9130	532,945.5320	58	905,081.5643	533,070.5877
31	904,826.8650	532,921.5670	59	905,084.0692	533,088.5774
32	904,819.7890	532,876.2790	60	905,081.5648	533,101.8146
33	904,814.0770	532,849.8630	61	905,071.0717	533,115.2102
34	904,808.4320	532,818.1120	62	905,061.6278	533,144.4631
35	904,803.4510	532,781.8170	63	905,039.4425	533,158.4635
36	904,798.2180	532,751.9170	64	905,039.4425	533,176.3240
37	904,796.3550	532,748.6560	65	905,045.1798	533,223.3257
38	904,809.2220	532,750.1170	66	905,038.3084	533,247.1610
39	904,817.8960	532,751.1020	67	905,042.8176	533,310.6998
40	904,844.8020	532,753.2610	68	905,043.4591	533,337.1069
41	904,916.9490	532,767.0740	69	905,029.2322	533,341.1915
42	904,966.7060	532,794.6320	70	904,980.1987	533,341.3881
43	905,024.1180	532,838.2640	71	904,999.1469	533,385.0624

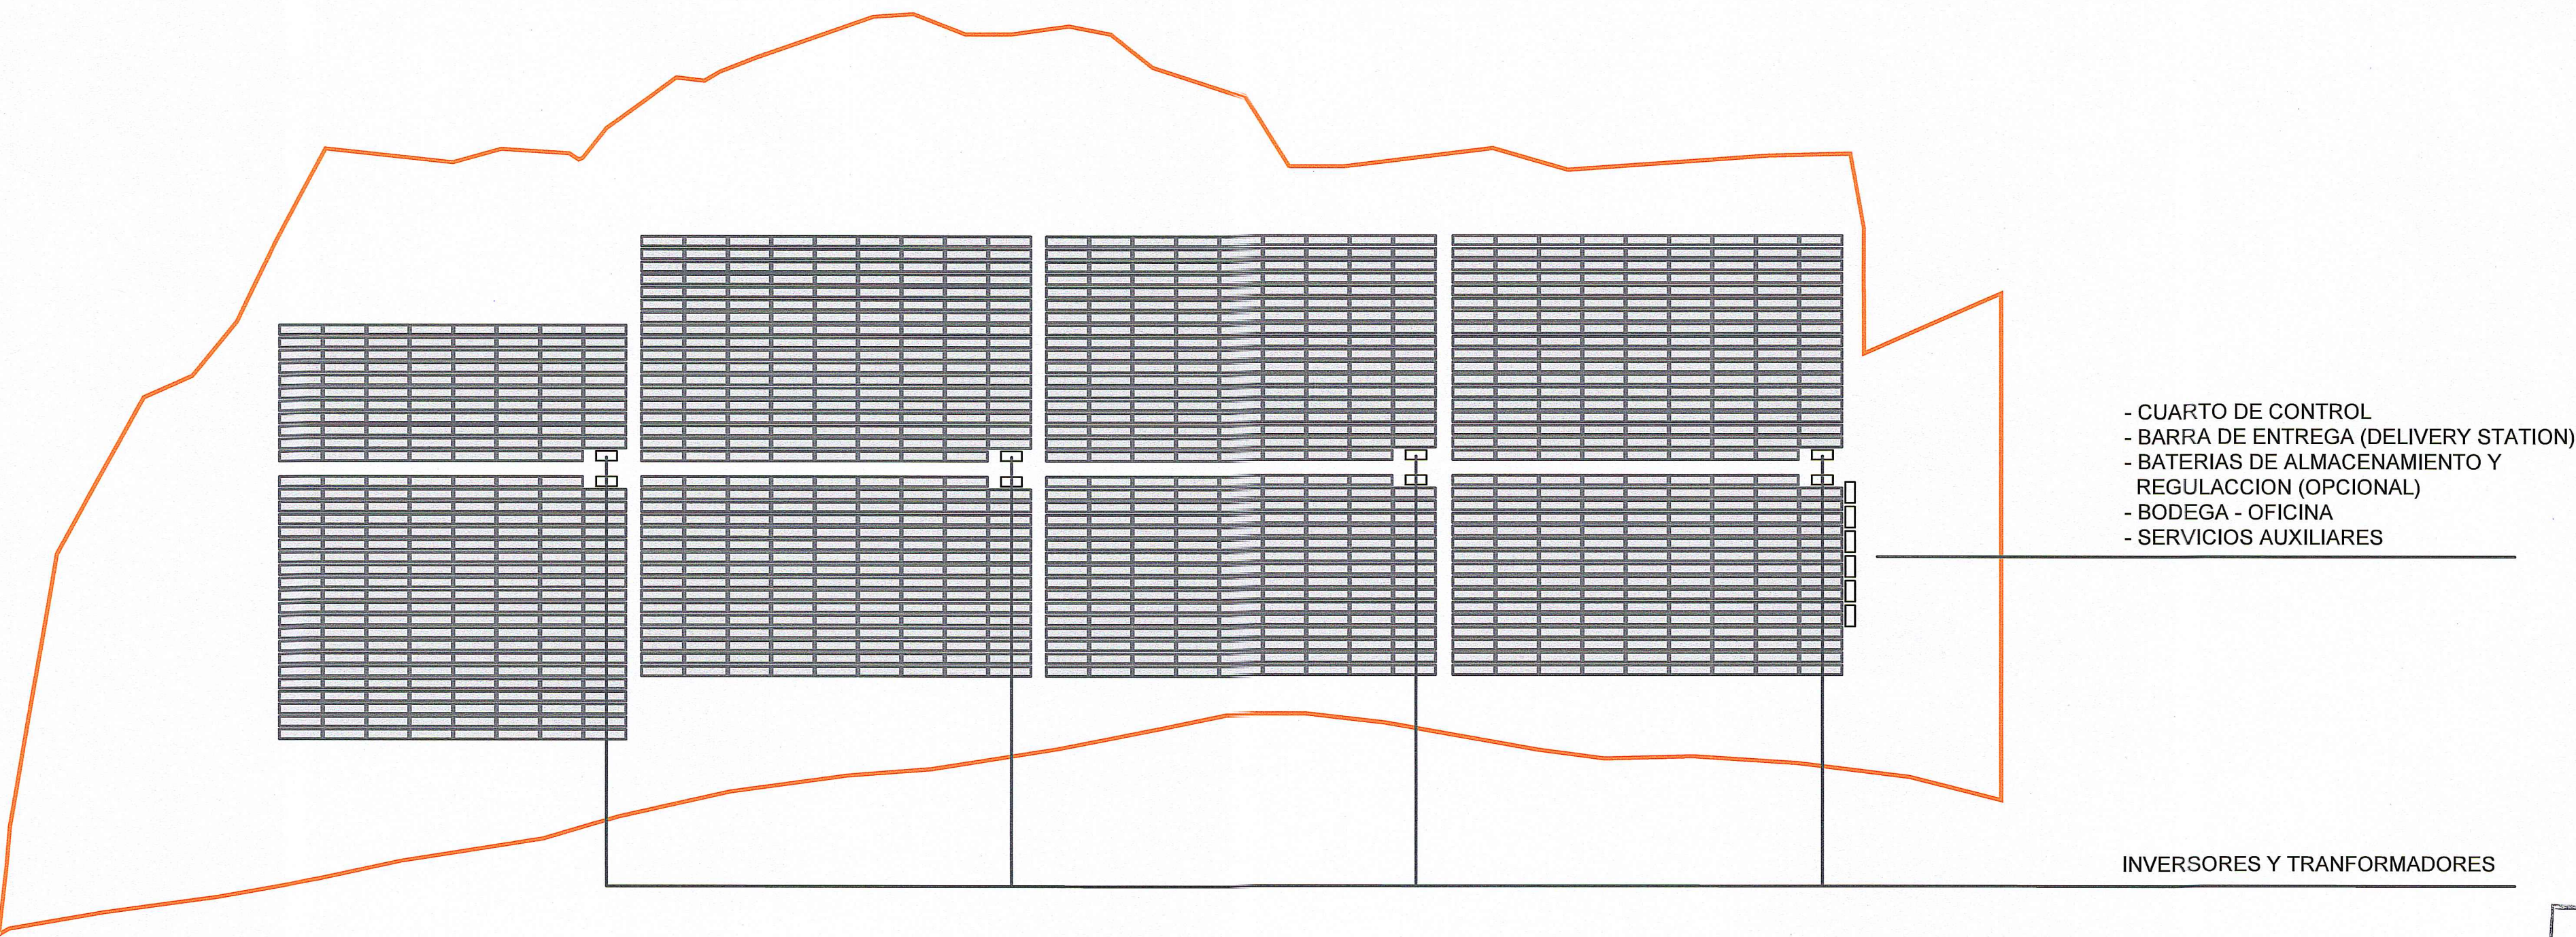

UBICACION DE LAS ESTRUCTURAS PRINCIPALES DEL PROYECTO

LUIS MACIAS PINTO
INGENIERO CIVIL
Licencia No. 97-006-102
Firma
Ley 15 del 11 de Enero de 1959
Junta Pecuaria de Ingenieria y Arquitectura

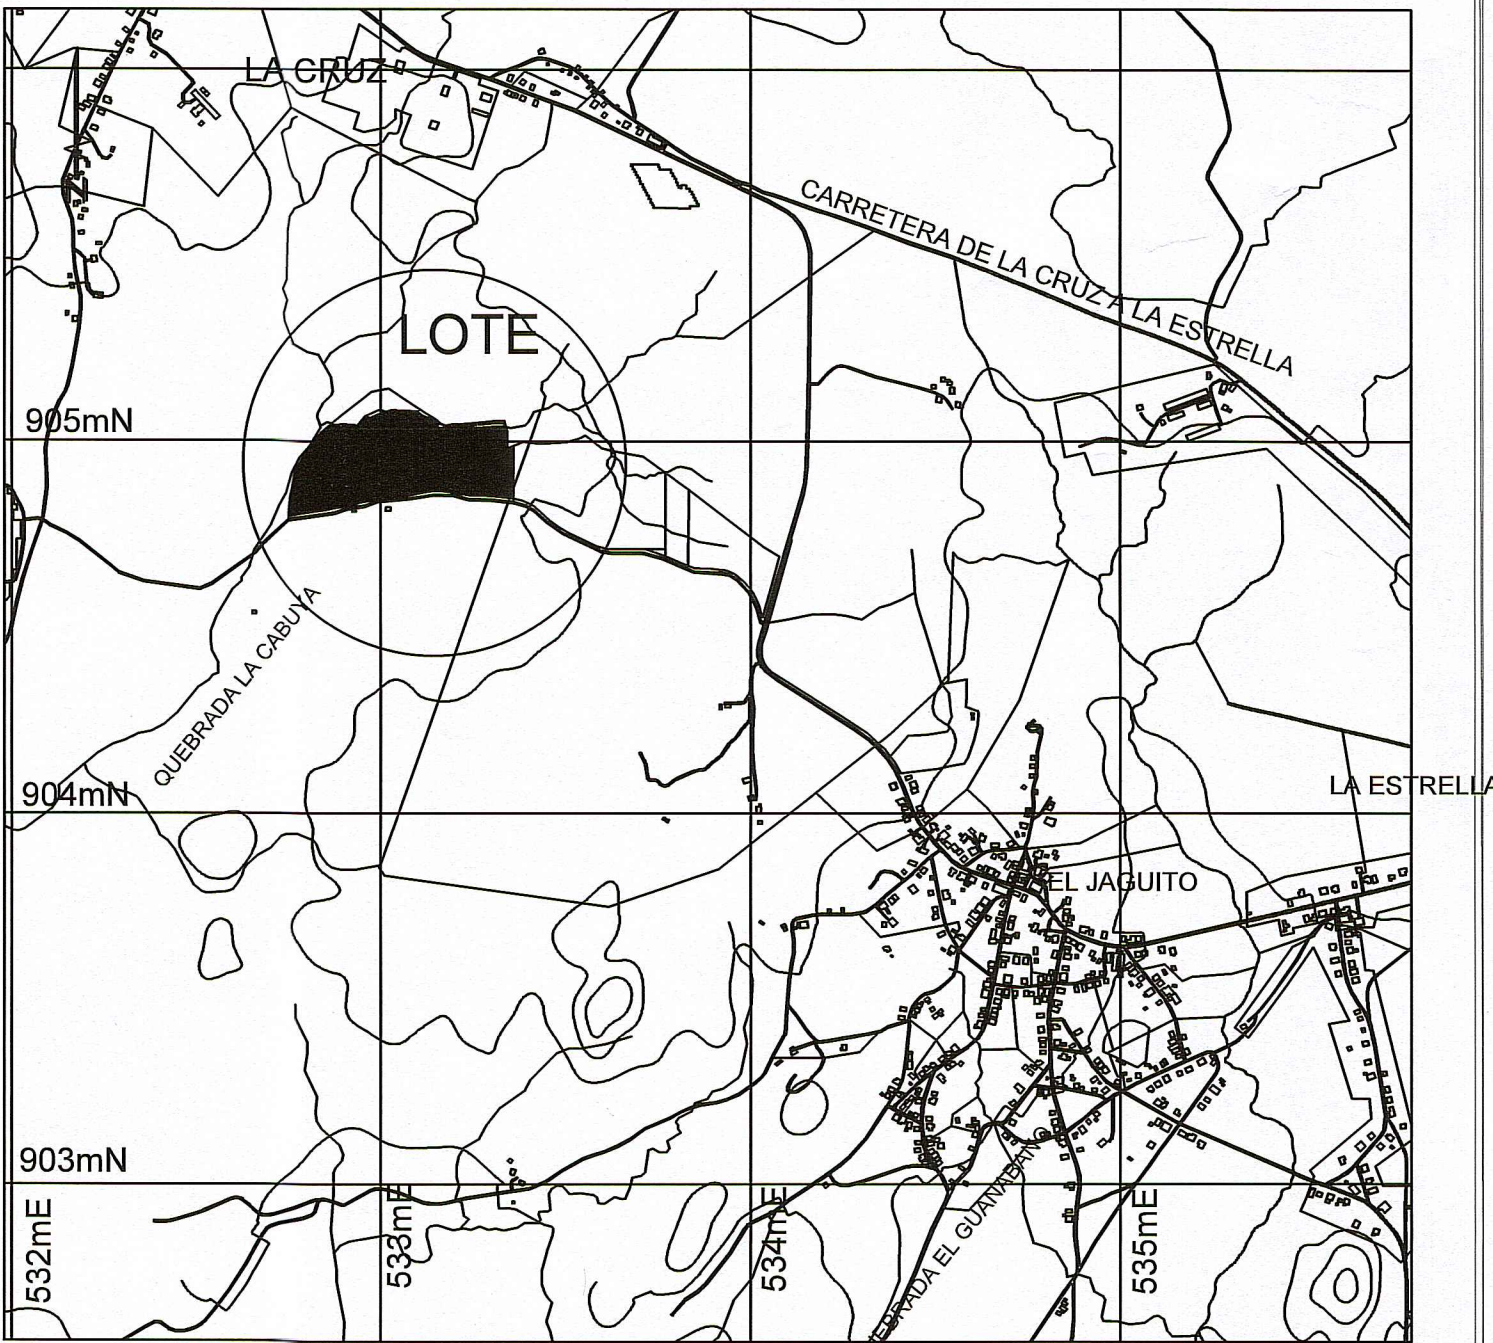

LOCALIZACION REGIONAL HOJA N° 4040-I SC 1:25000