
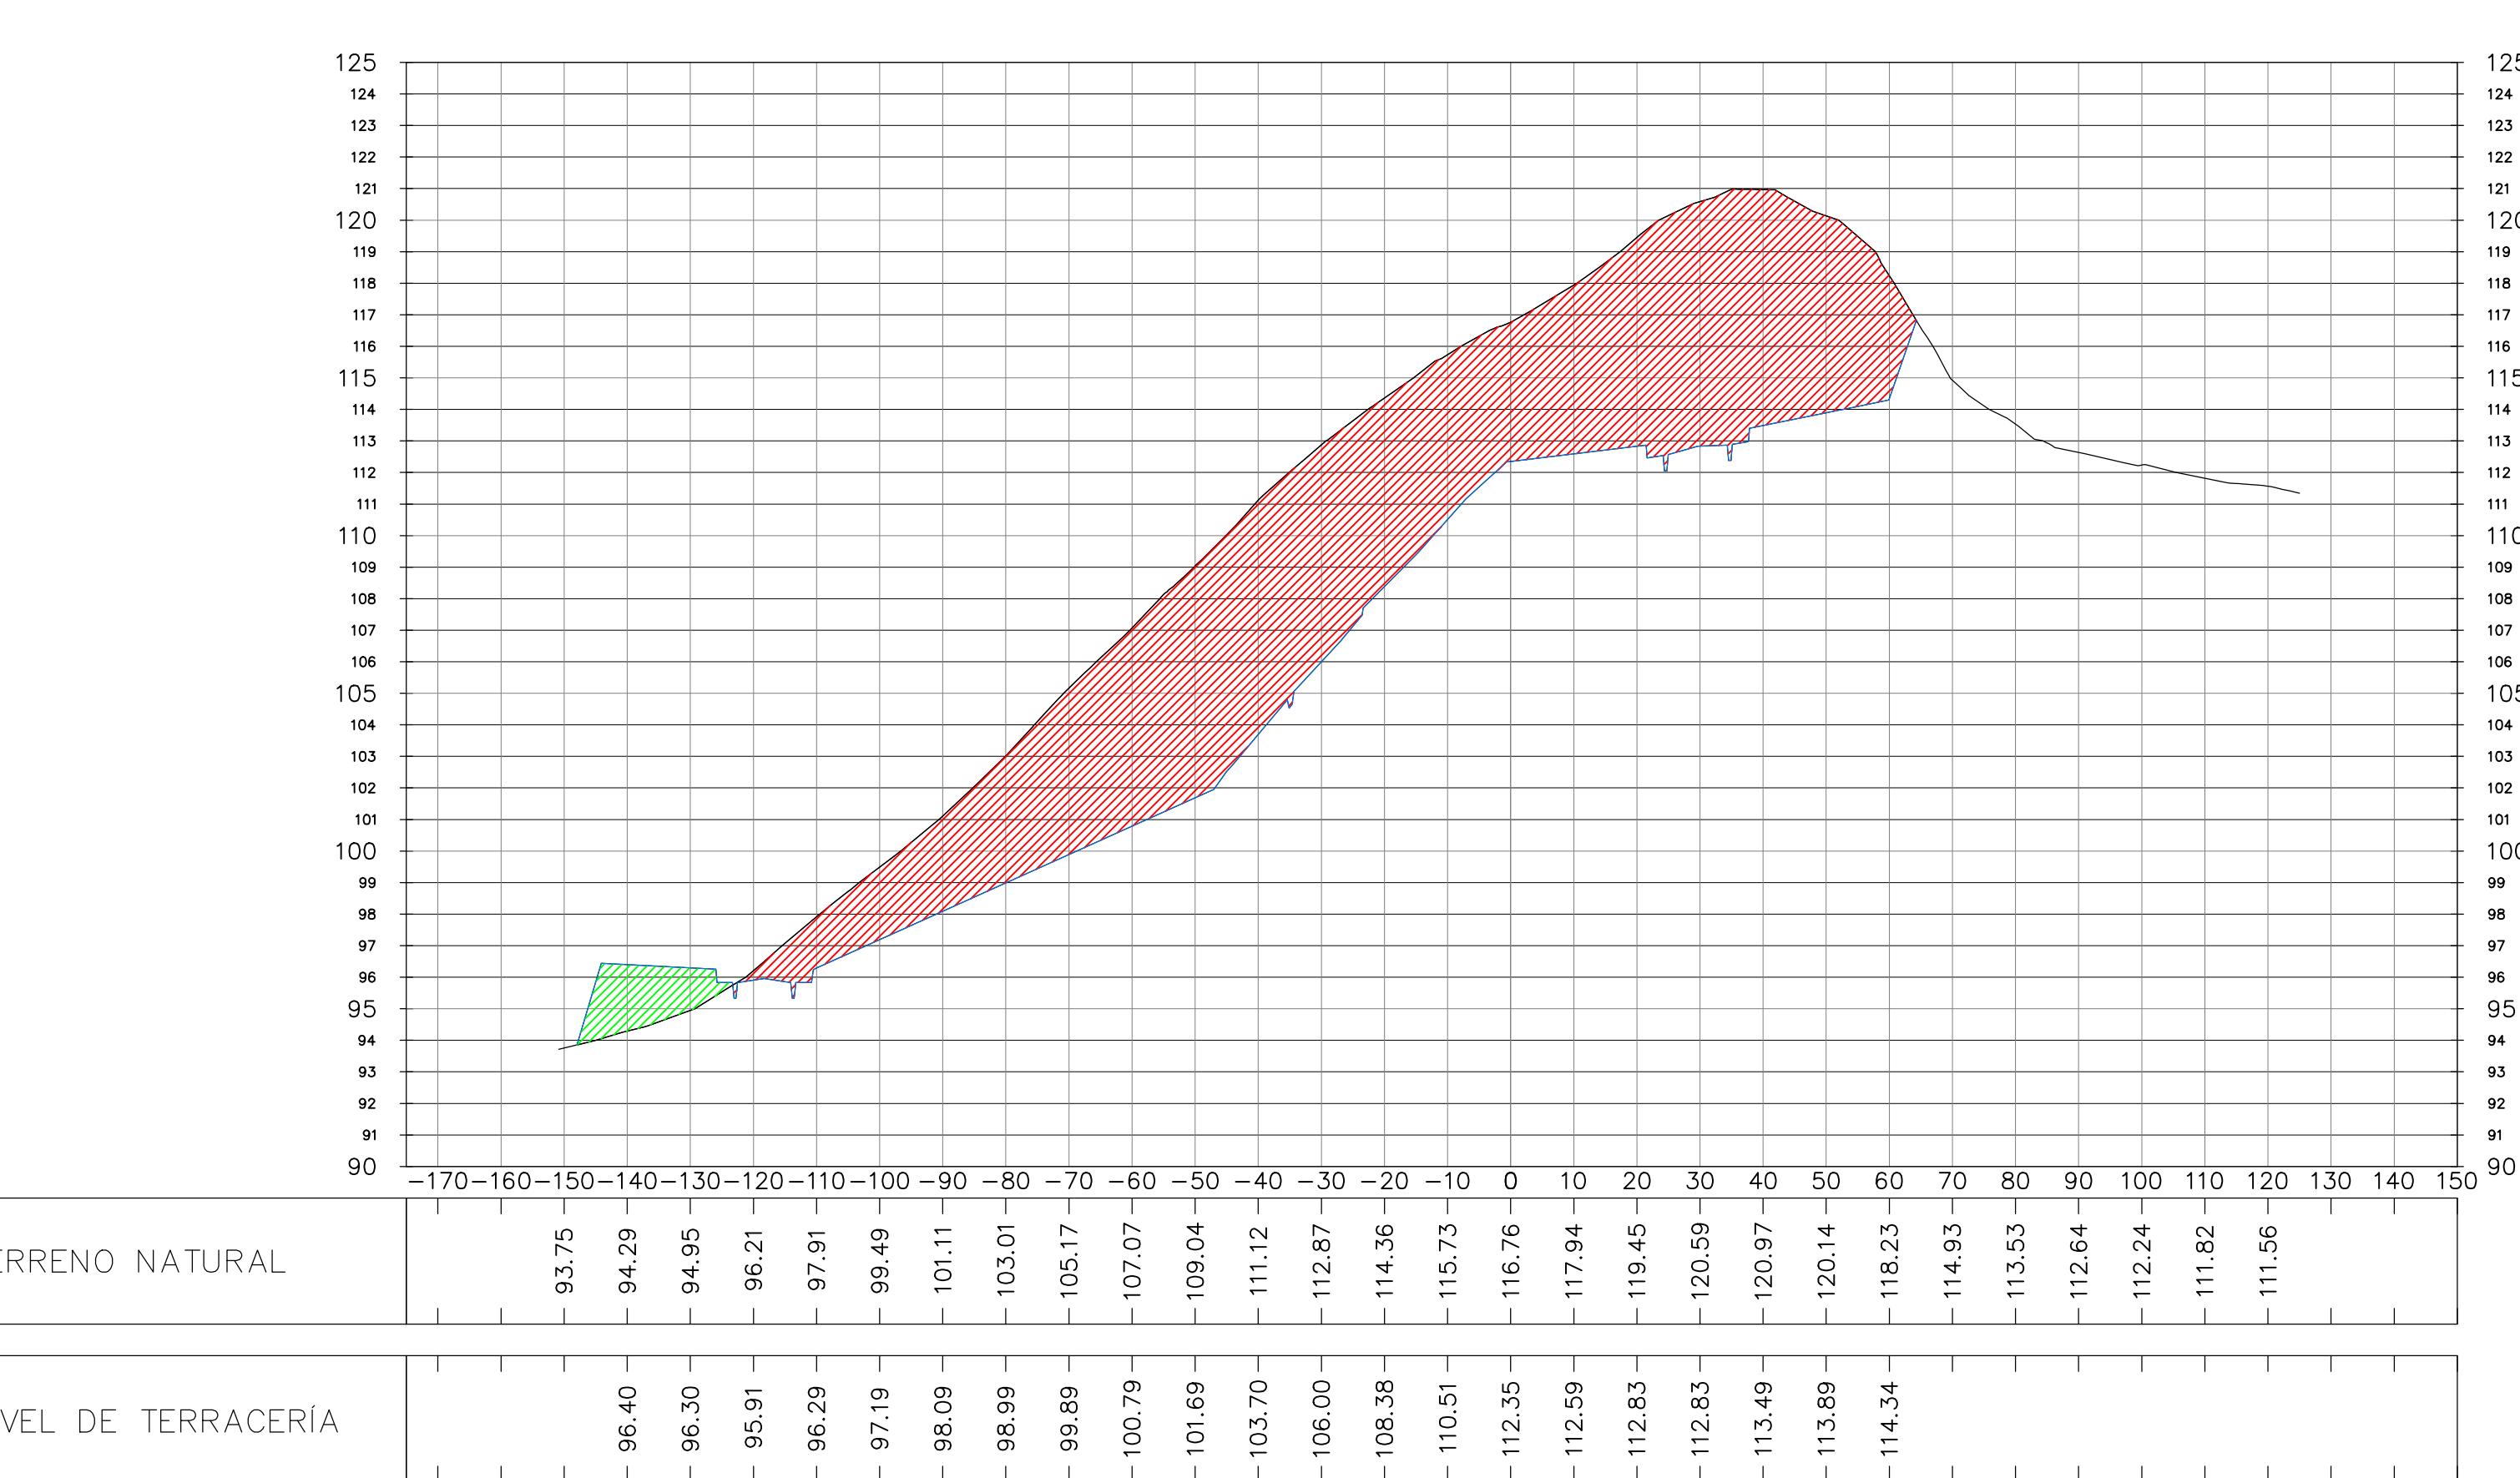
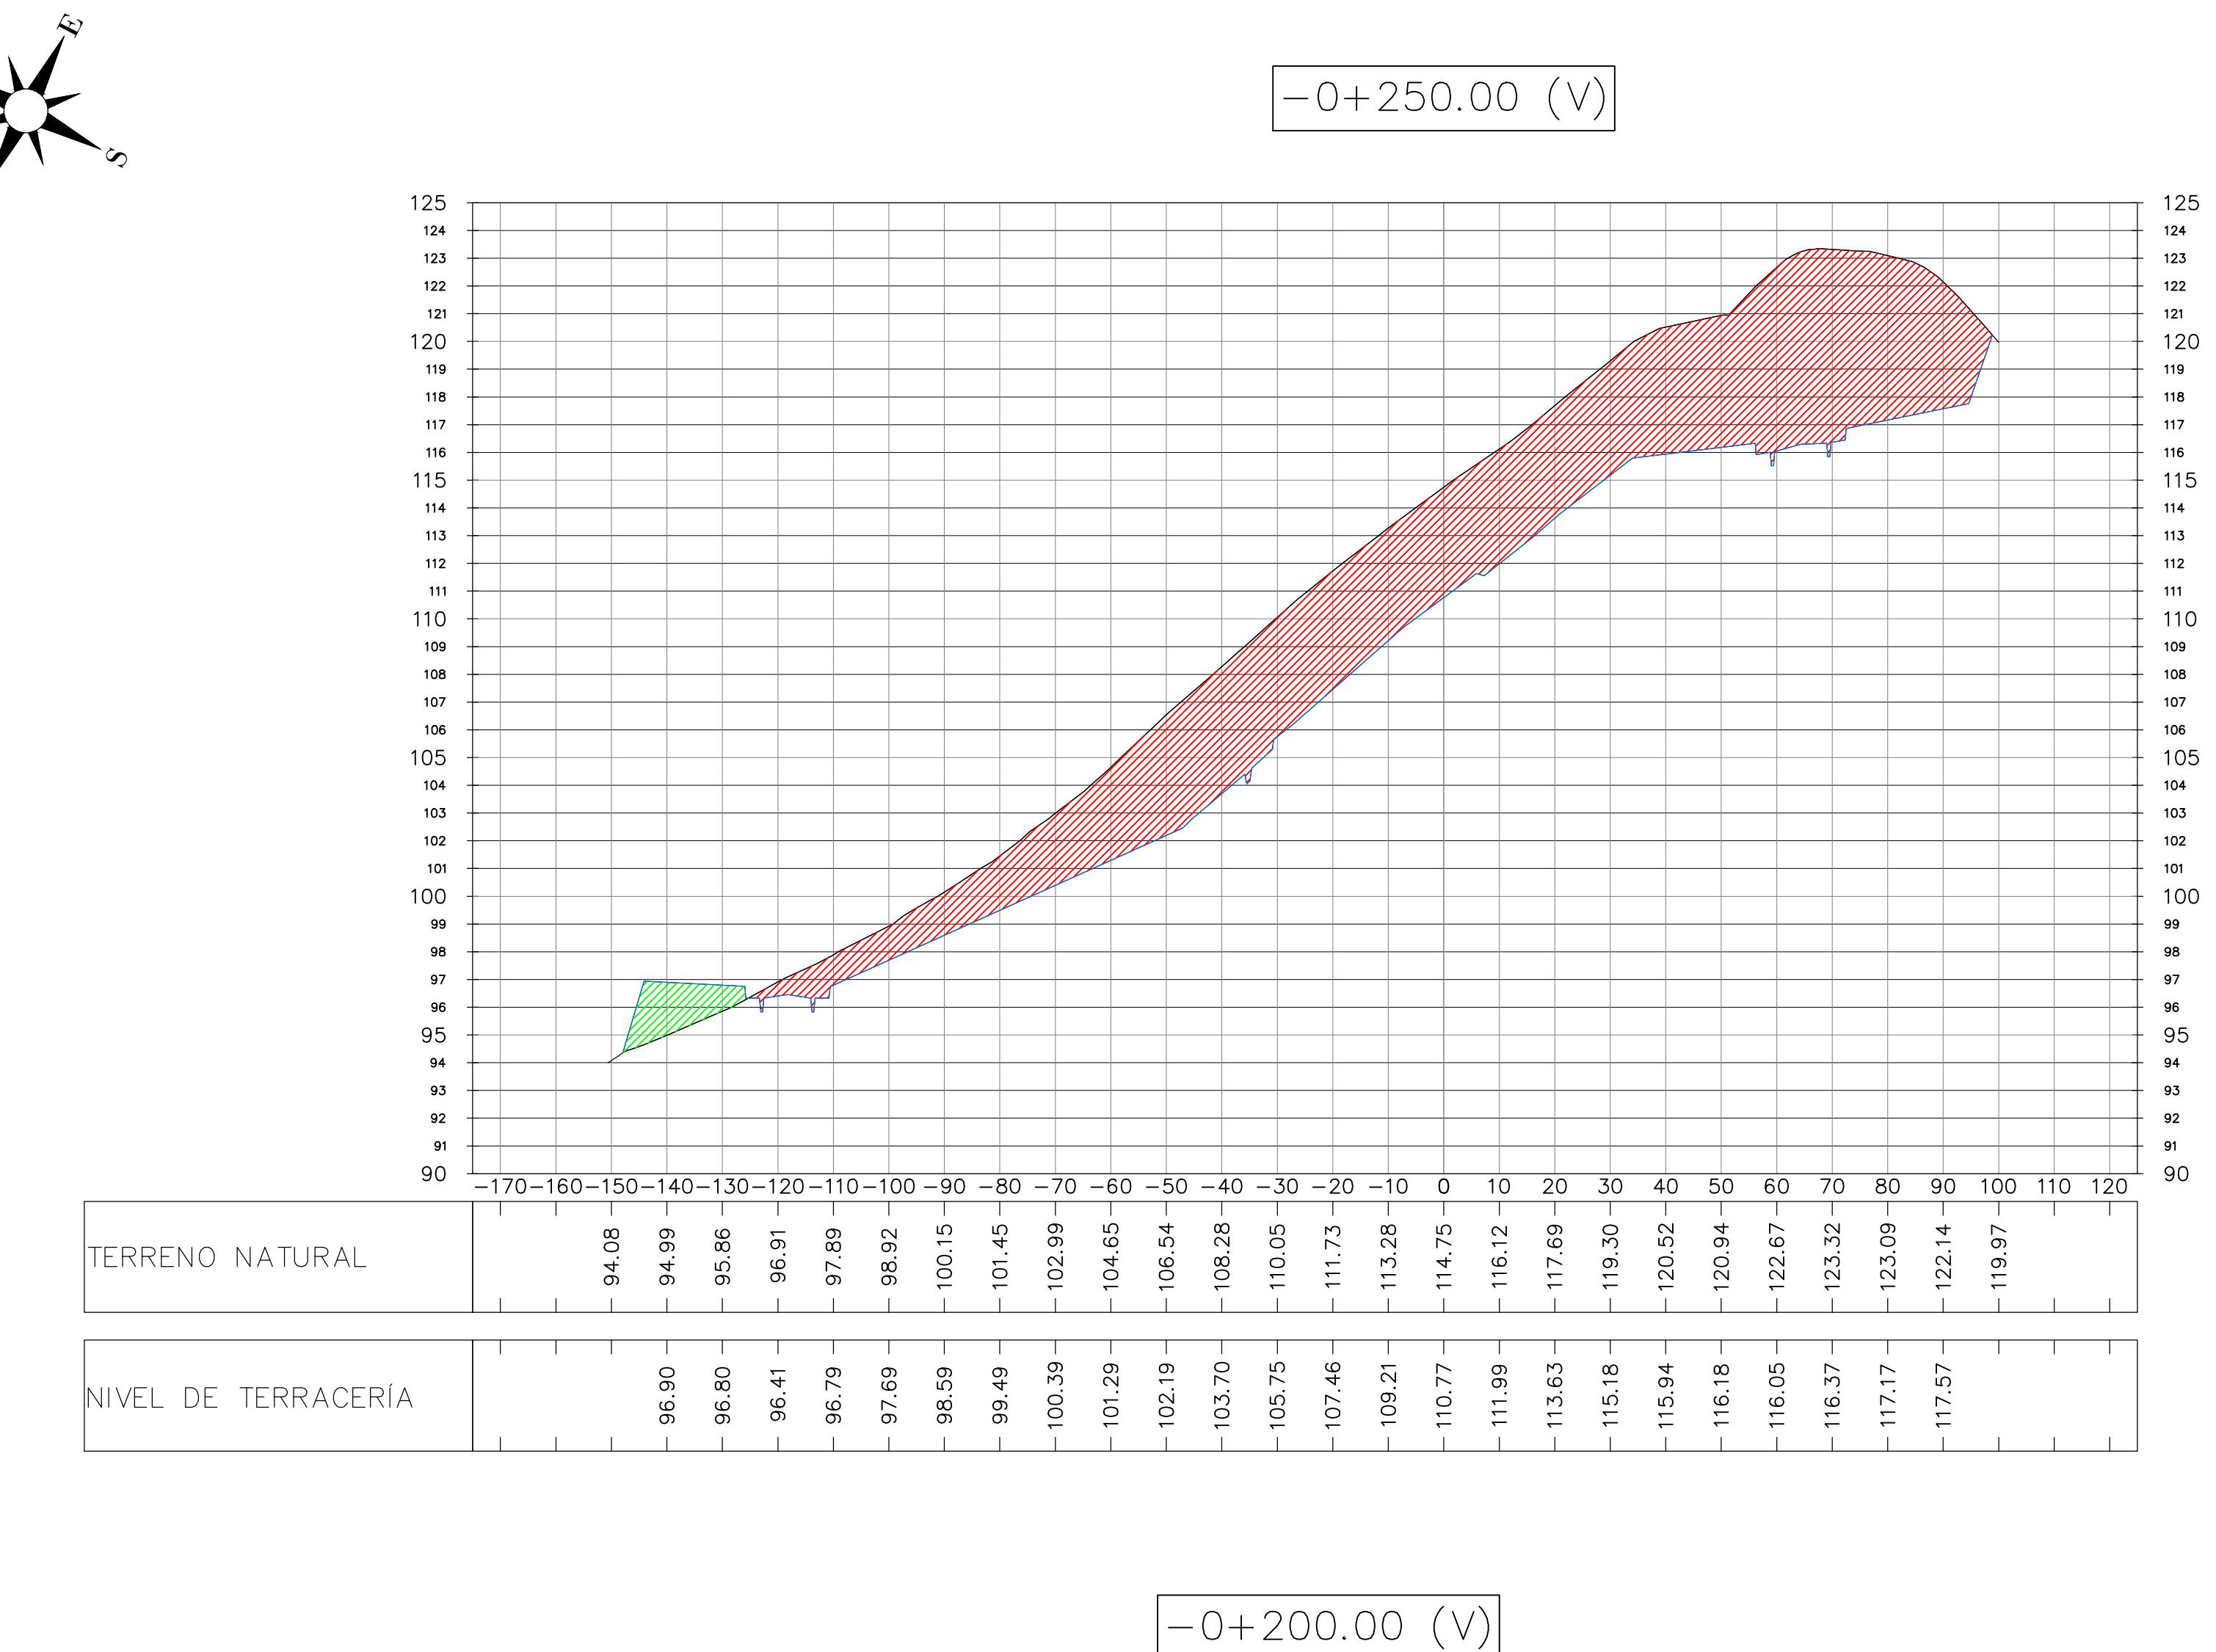


VOLUMENES TOTALES						
ESTACION	AREA DE RELLENO M2	AREA DE CORTE M2	VOLUMEN DE RELLENO M3	VOLUMEN DE CORTE M3	RELLENO ACUMULADO M3	CORTE ACUMULADO M3
-0+250.00	30.24	843.08	0.00	0.00	0.00	0.00
-0+200.00	36.56	974.73	1669.93	45445.05	1669.93	45445.05
-0+150.00	199.04	324.52	5889.83	32481.08	7559.76	77926.13
-0+100.00	125.06	337.33	8102.39	16546.09	15662.14	94472.22
-0+050.00	177.27	222.29	7558.22	13990.34	23220.36	108462.55
0+000.00	13.89	477.44	4779.12	17493.15	27999.49	125955.71
0+050.00	199.53	374.21	5335.67	21291.21	33335.15	147246.92

-0+150.00 (V)

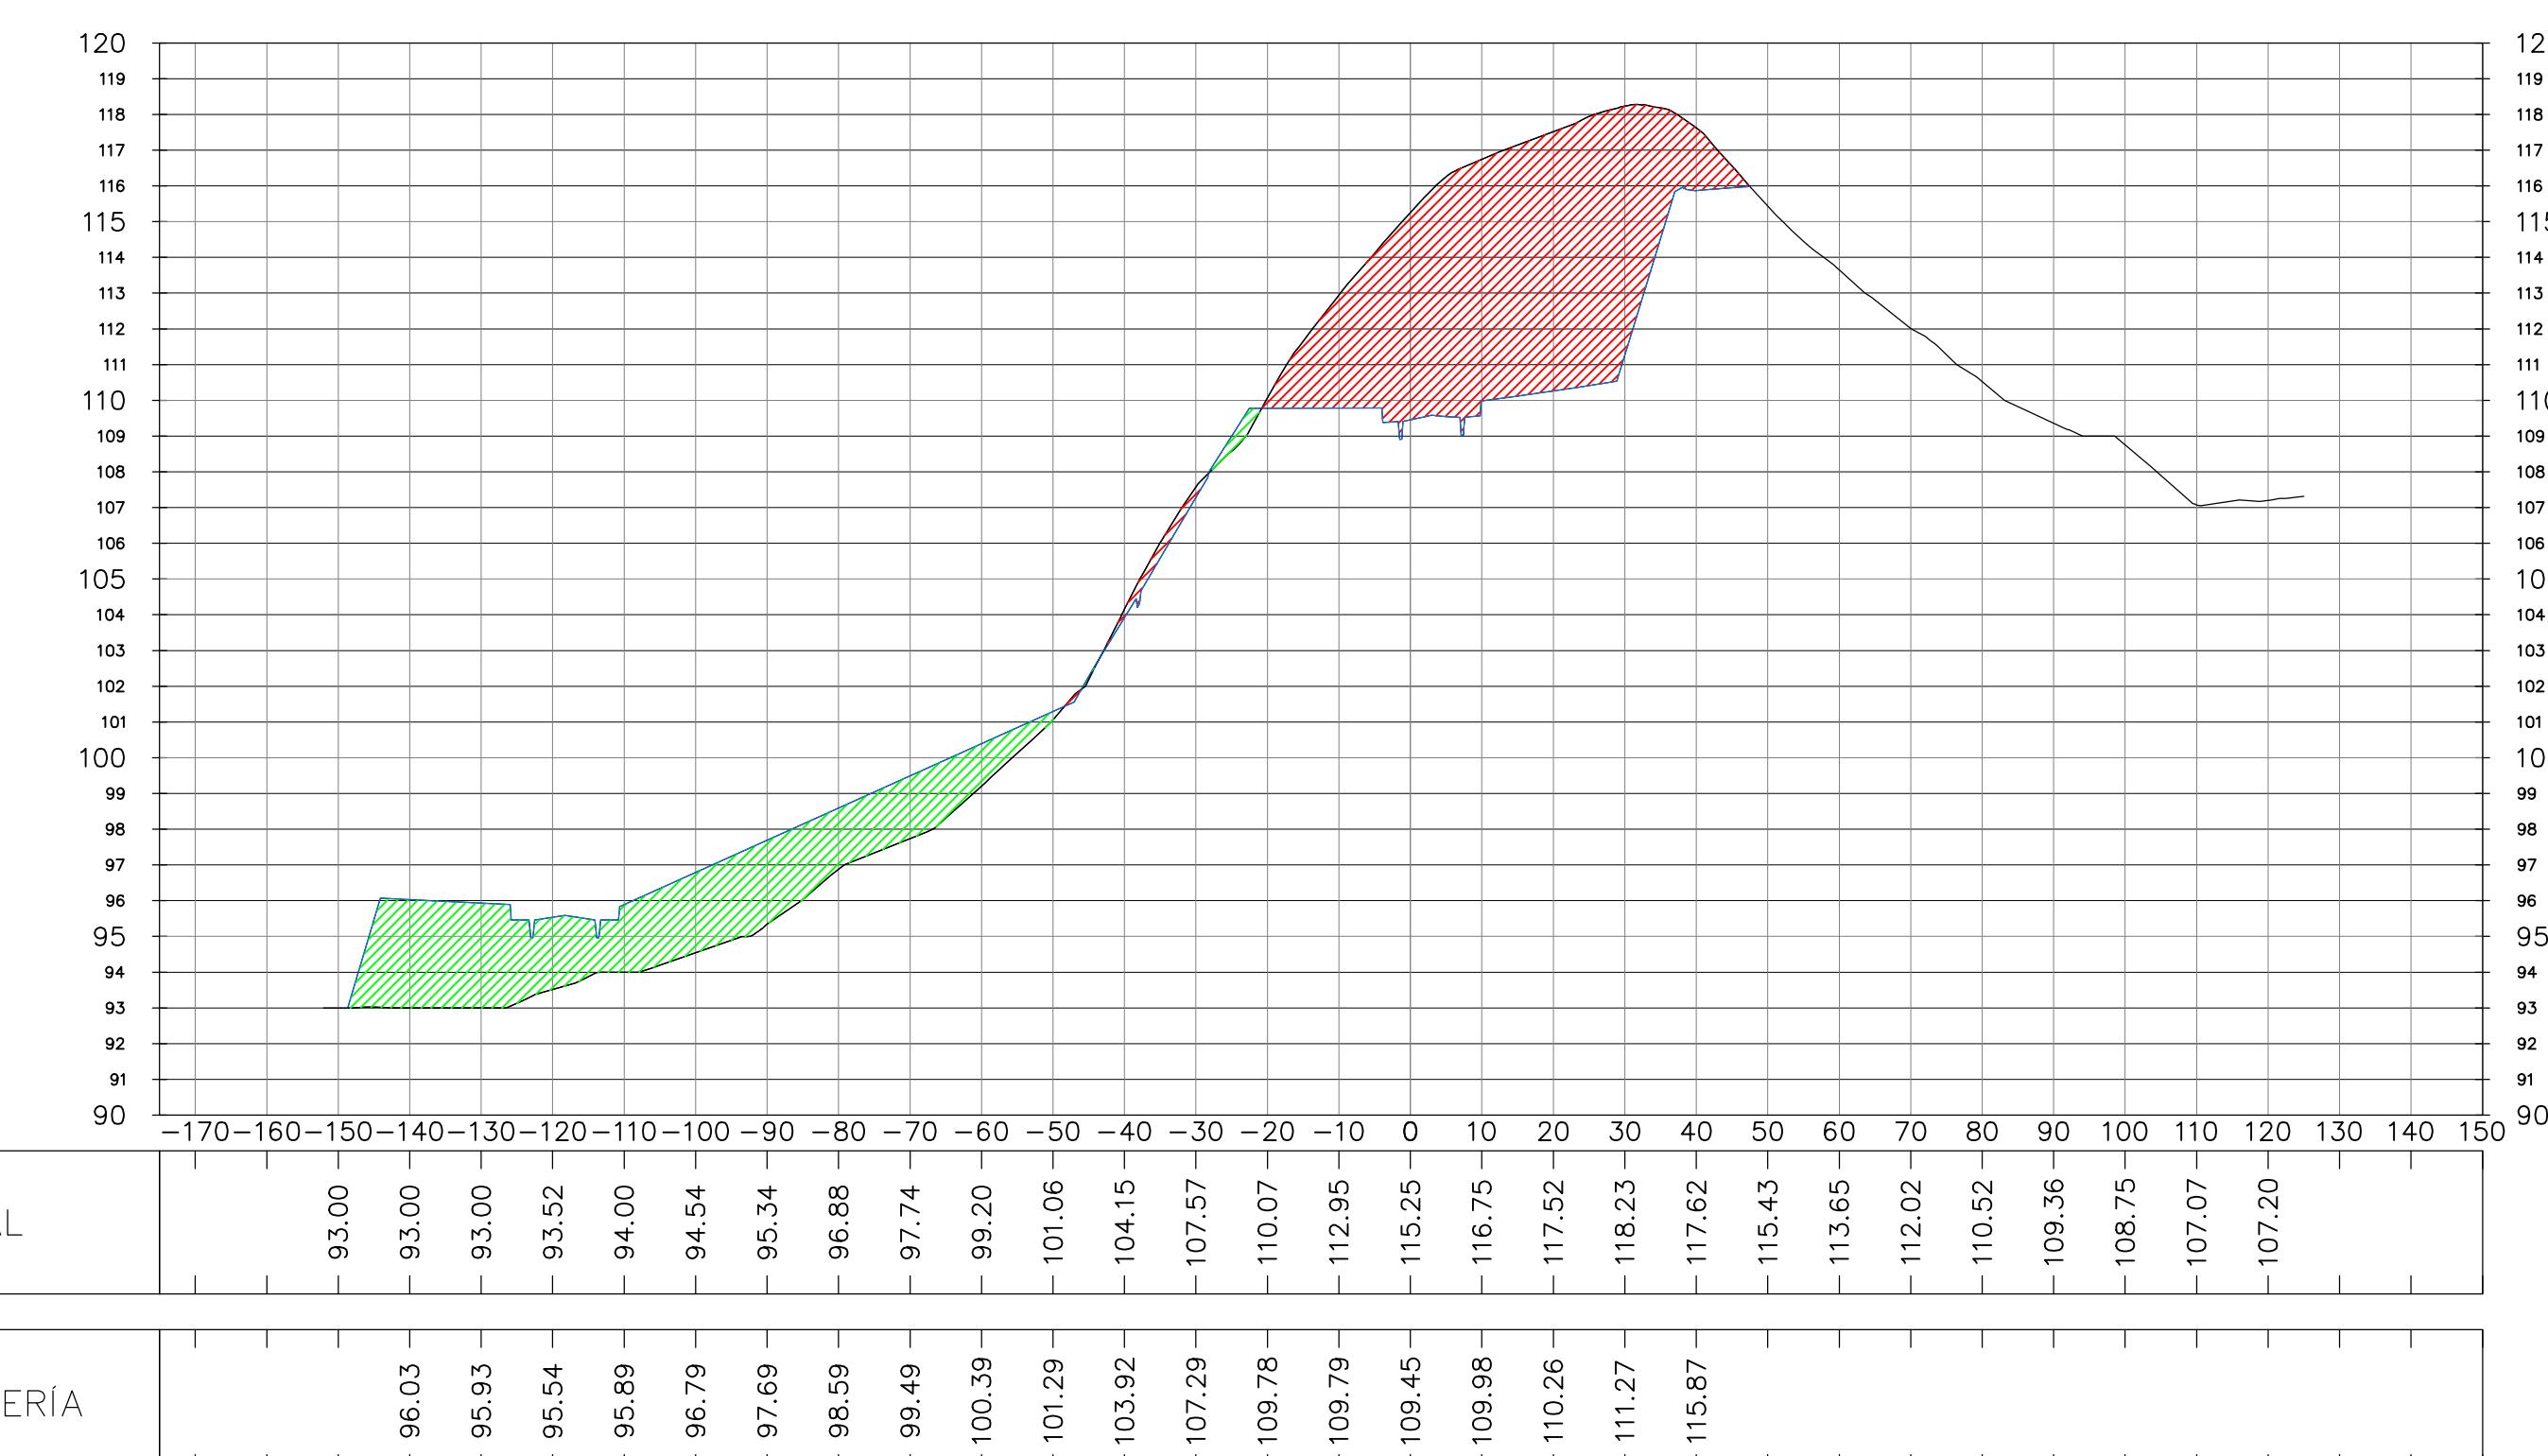

PROYECTO:		Colinas de la Pradera	DISEÑADO:	
PROPIEDAD DE:		NATURAGRO, S.A.	CALCULADO:	
UBICACION:		CORREGIMIENTO: FEUILLET DISTRITO: LA CHORRERA PROVINCIA: PANAMA OESTE	DIBUJADO:	
CONTENIDO:		MOVIMIENTO DE TIERRA - POLIGONO 7	ESCALA:	1:1000
			FECHA:	
			ARCHIVO:	
HOJA No.	01	DE:	04	