




UBICACION

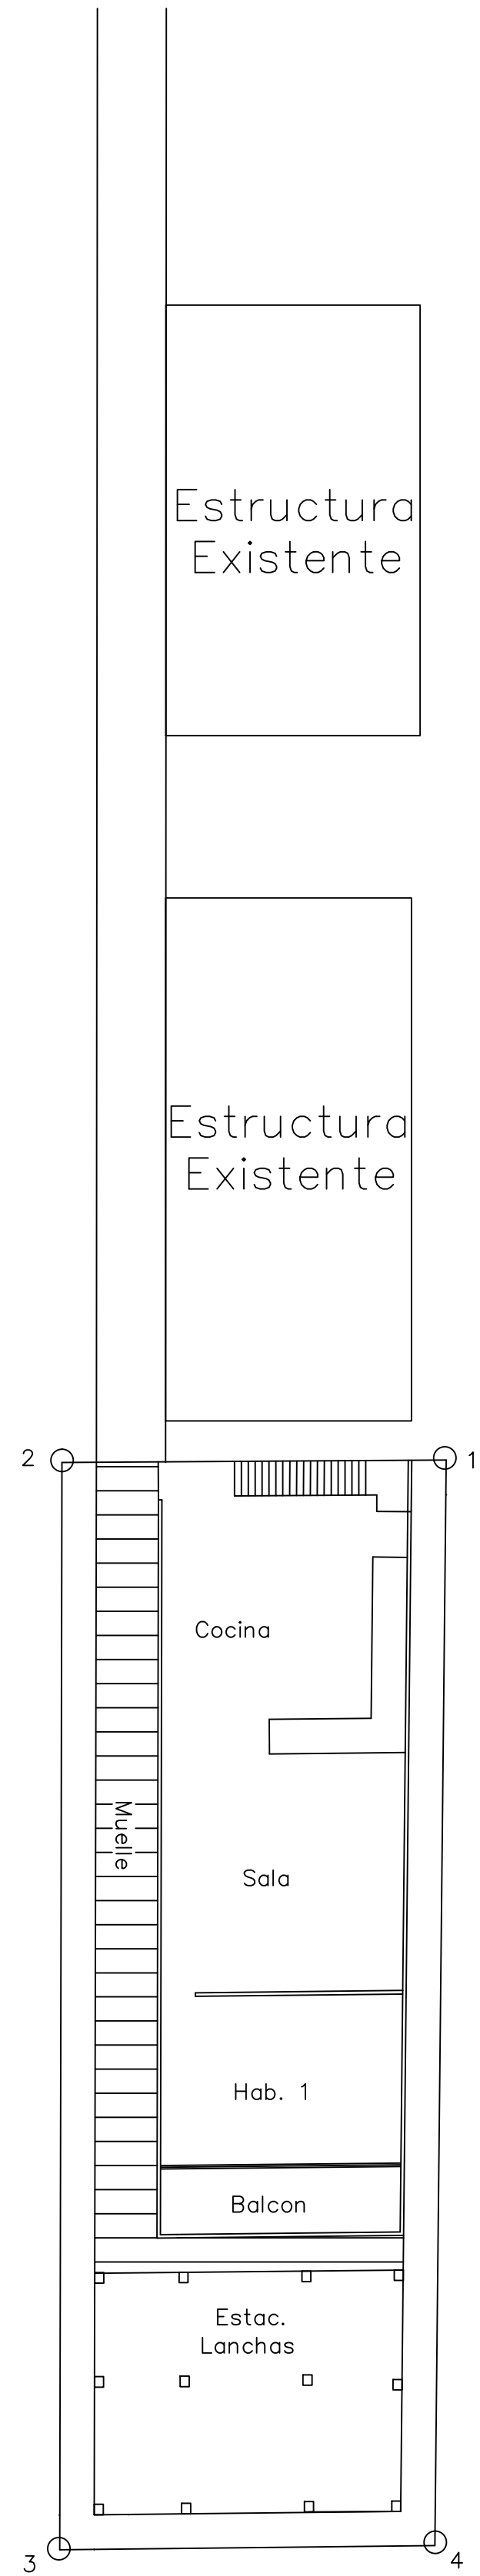

PLANTA BAJA

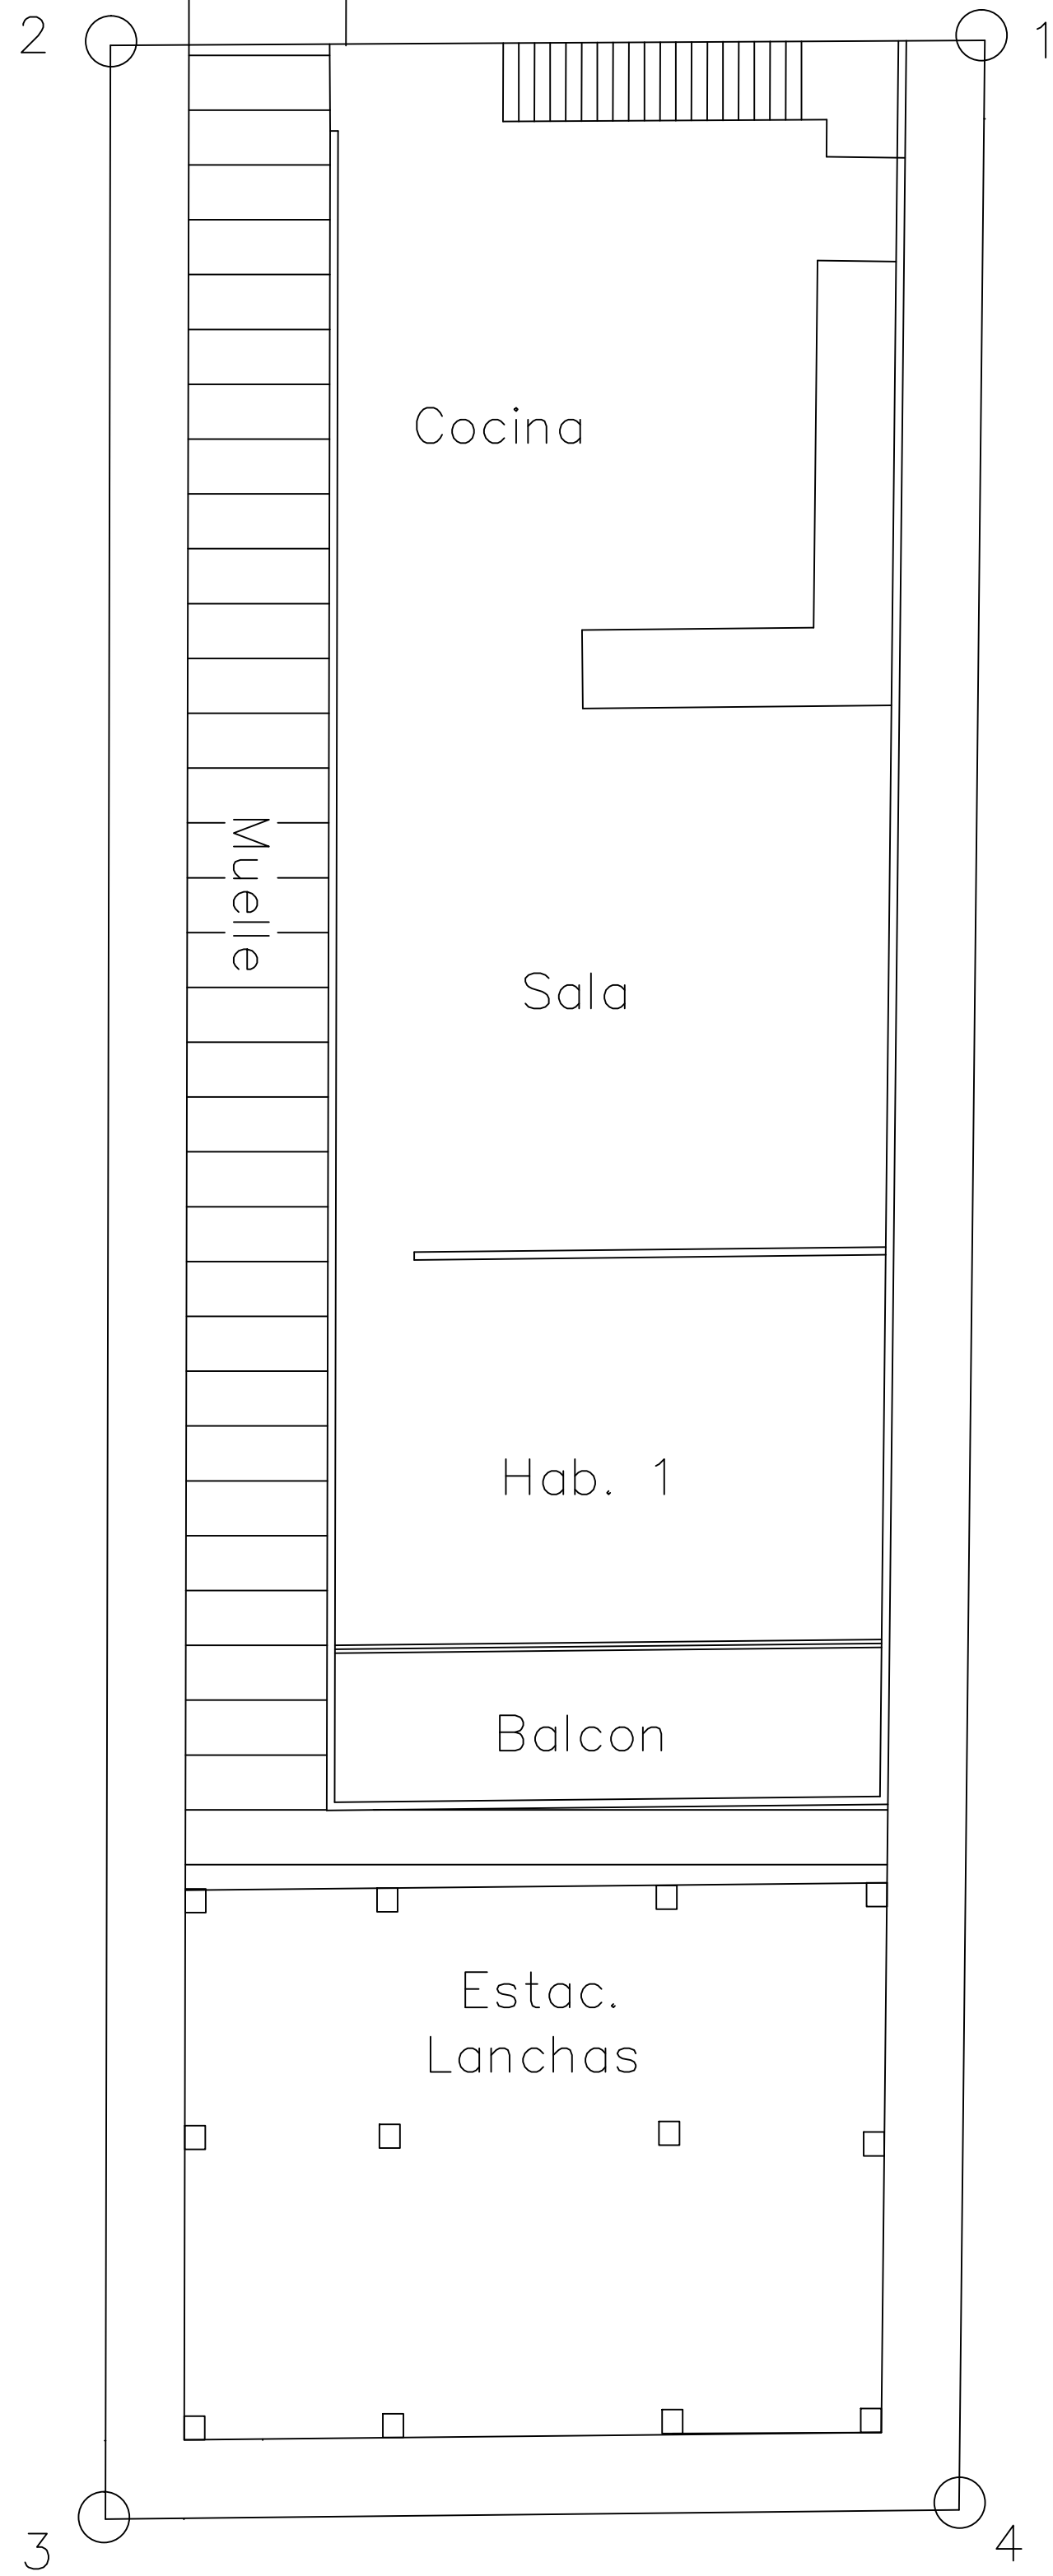

NIVEL 2

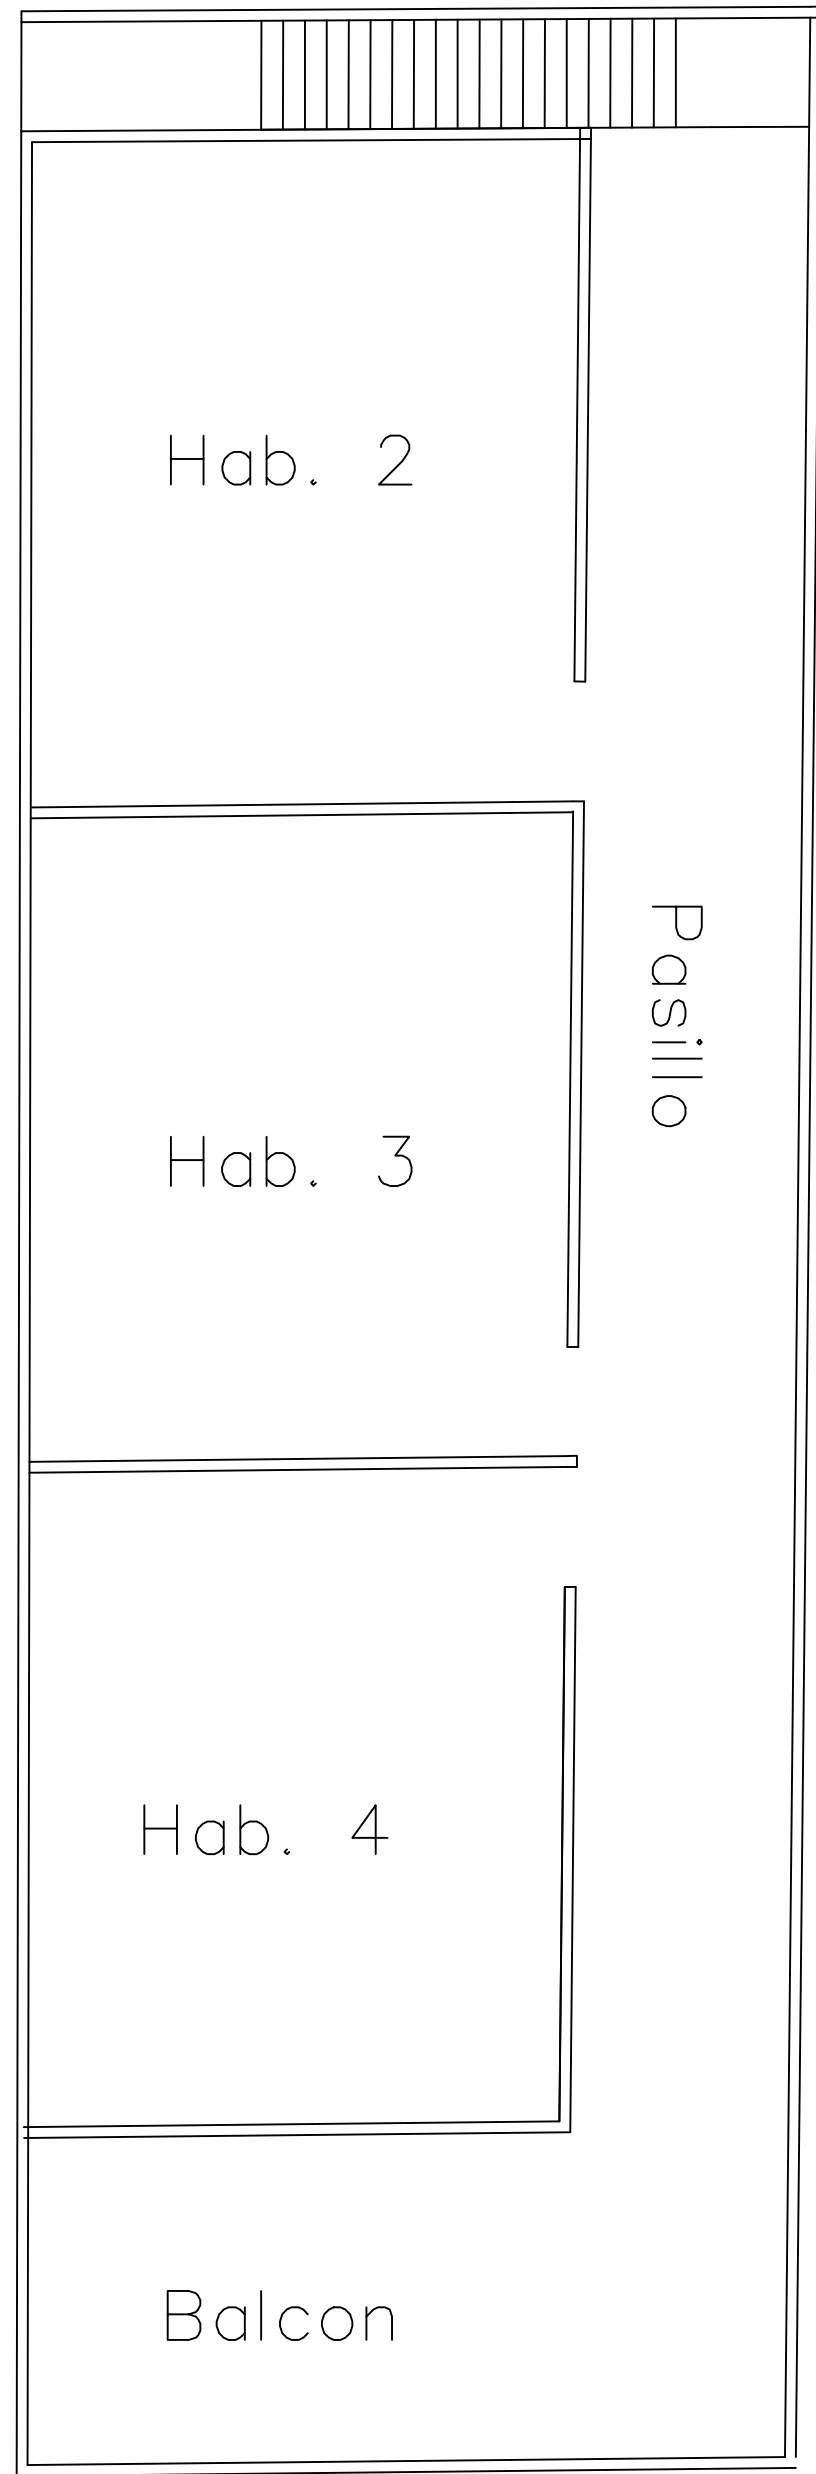

DATOS DE CAMPO				
EST.	RUMBO	DISTANCIA	COORDENADA U.T.M	
1	N 66° 48' 56" W	11.133	NORTE	ESTE
2	S 22° 15' 12" W	31.465	1032367.040	363424.747
3	S 66° 32' 05" E	10.869	1032342.915	363412.831
4	N 22° 44' 06" E	31.515	1032336.590	363422.801
1			1032367.657	363434.981

SUPERFICIE = 0 ha + 0,346.38 m2

REPUBLICA DE PANAMA

PROVINCIA: BOCAS DEL TORO CORREGIMIENTO: CABECERA

DISTRITO: BOCAS DEL TORO LUGAR: ISLA COLON

ANGARITA MITCHELL SMITH

CED: 1-26-929

DISEÑO DE VIVIENDA UNIFAMILIAR

DISEÑO: ING REYNMAR NARVAEZ
LIC. 2014-006-099