



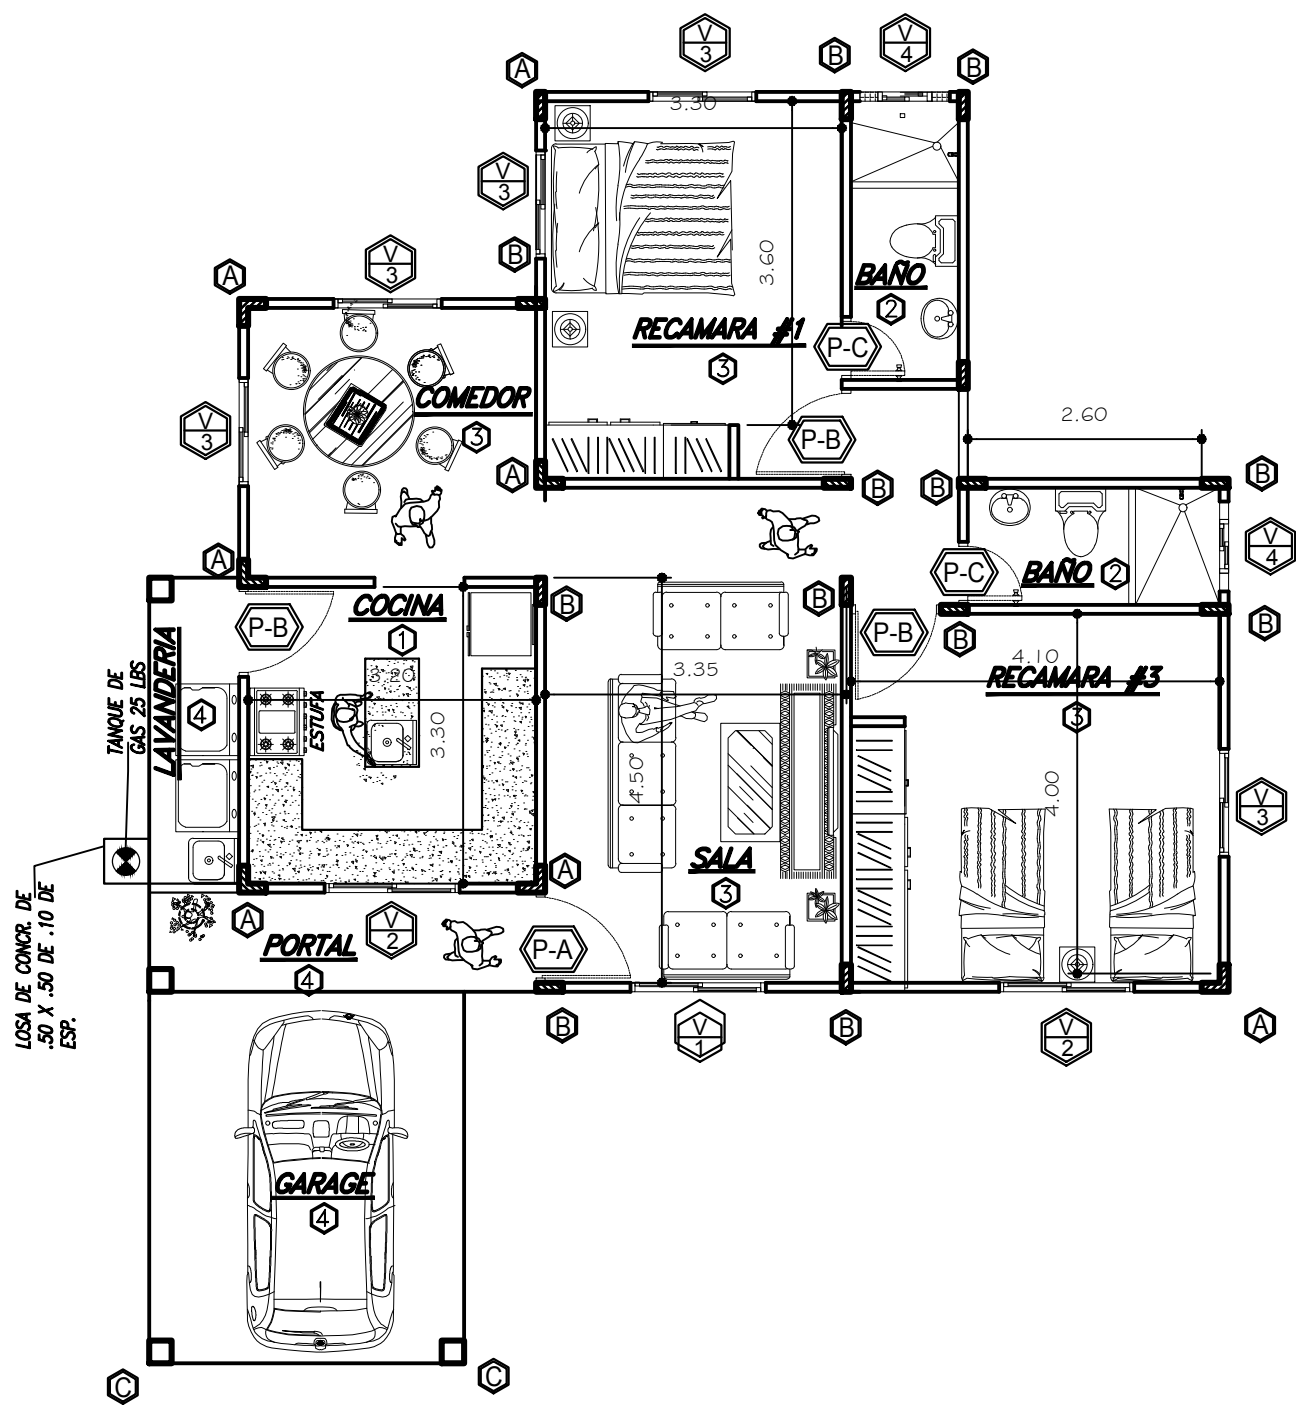

DESGLOSE DE AREAS

- AREA ABIERTA21.00 M.²
- AREA CERRADA80.00 M.²
- AREA TOTAL..... 101.00 M.²

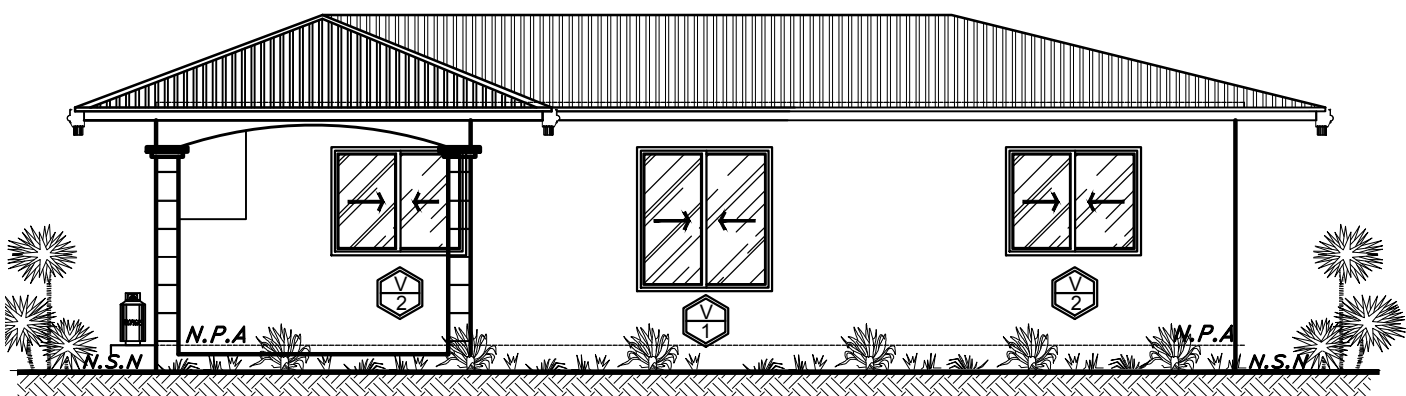

ELEVACION PRINCIPAL

ESC: 1/ 75