
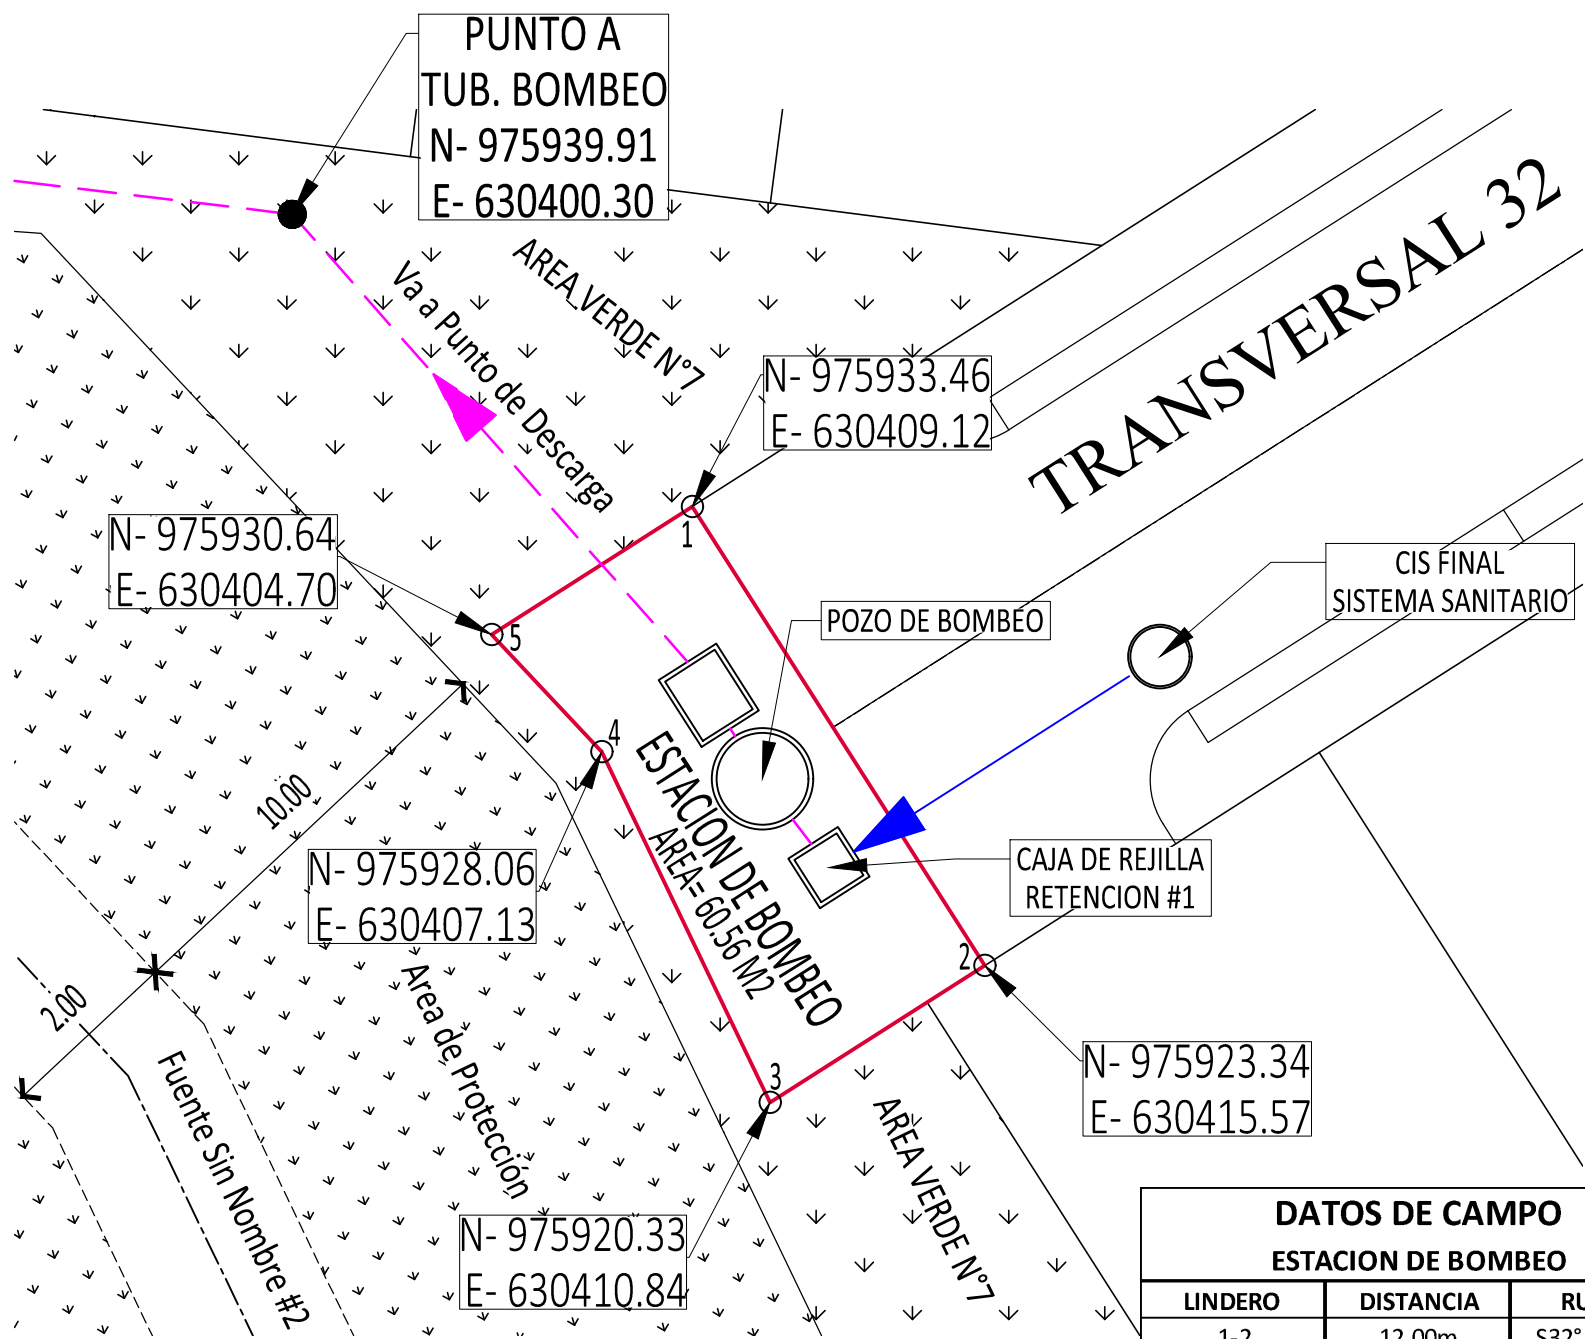


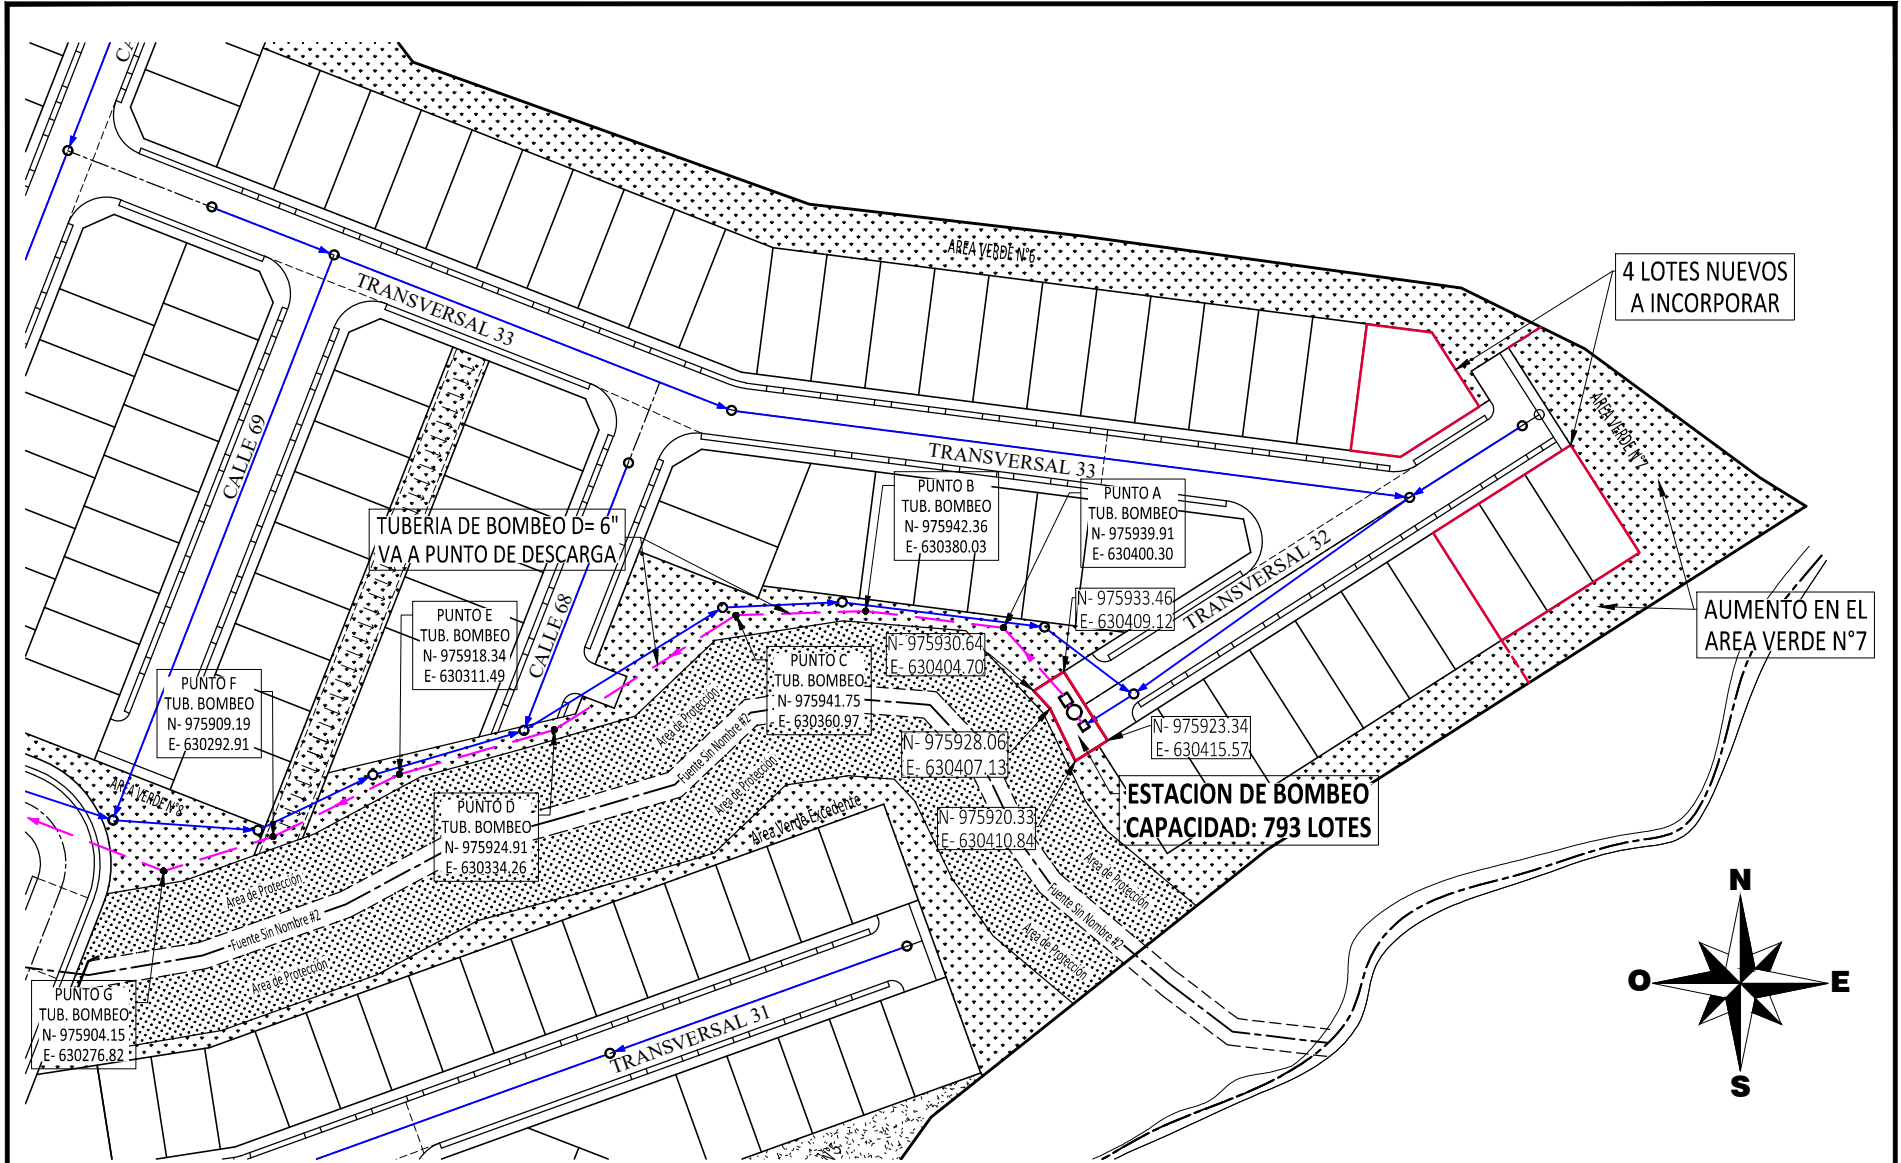

| DATOS DE CAMPO<br>ESTACION DE BOMBEO |           |                |
|--------------------------------------|-----------|----------------|
| LINDERO                              | DISTANCIA | RUMBO          |
| 1-2                                  | 12.00m    | S32° 30' 48" E |
| 2-3                                  | 5.61m     | S57° 29' 12" W |
| 3-4                                  | 8.57m     | N25° 39' 47" W |
| 4-5                                  | 3.55m     | N43° 08' 04" W |
| 5-1                                  | 5.24m     | N57° 29' 12" E |

MODIFICACION EsIA - LA VALDEZA ETAPA 6

AMPLIACION AREA DE ESTACION DE BOMBEO