

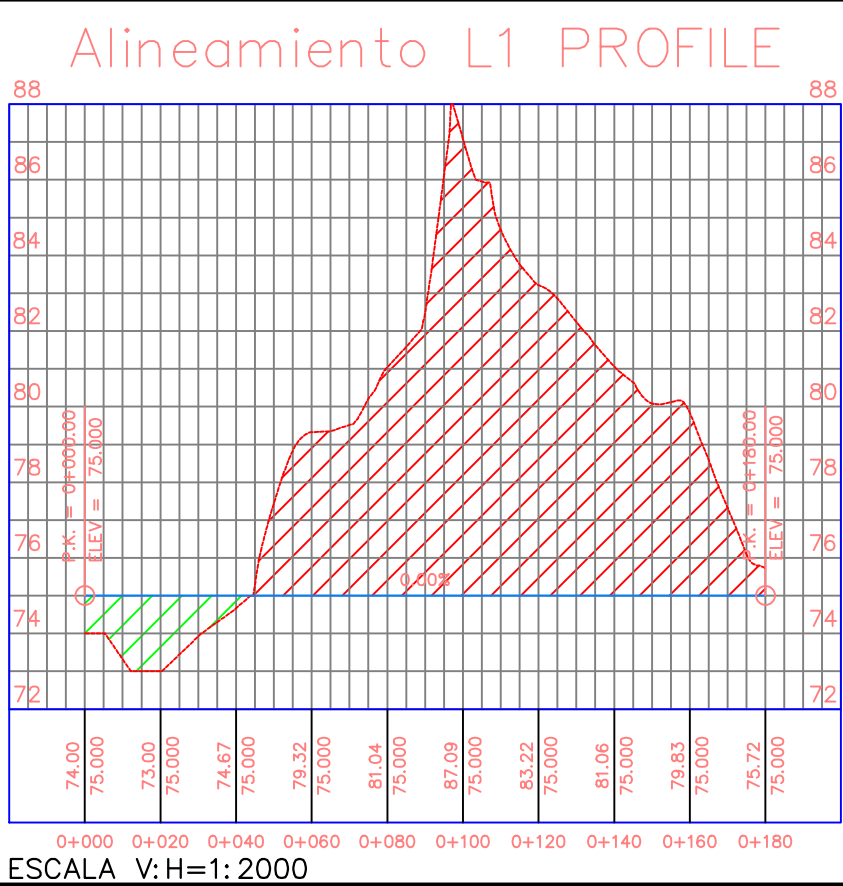
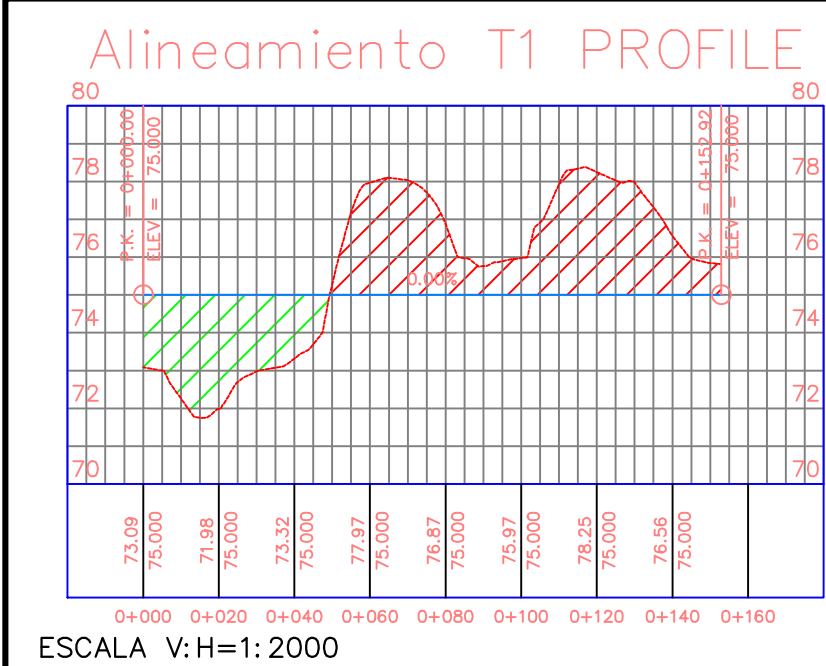


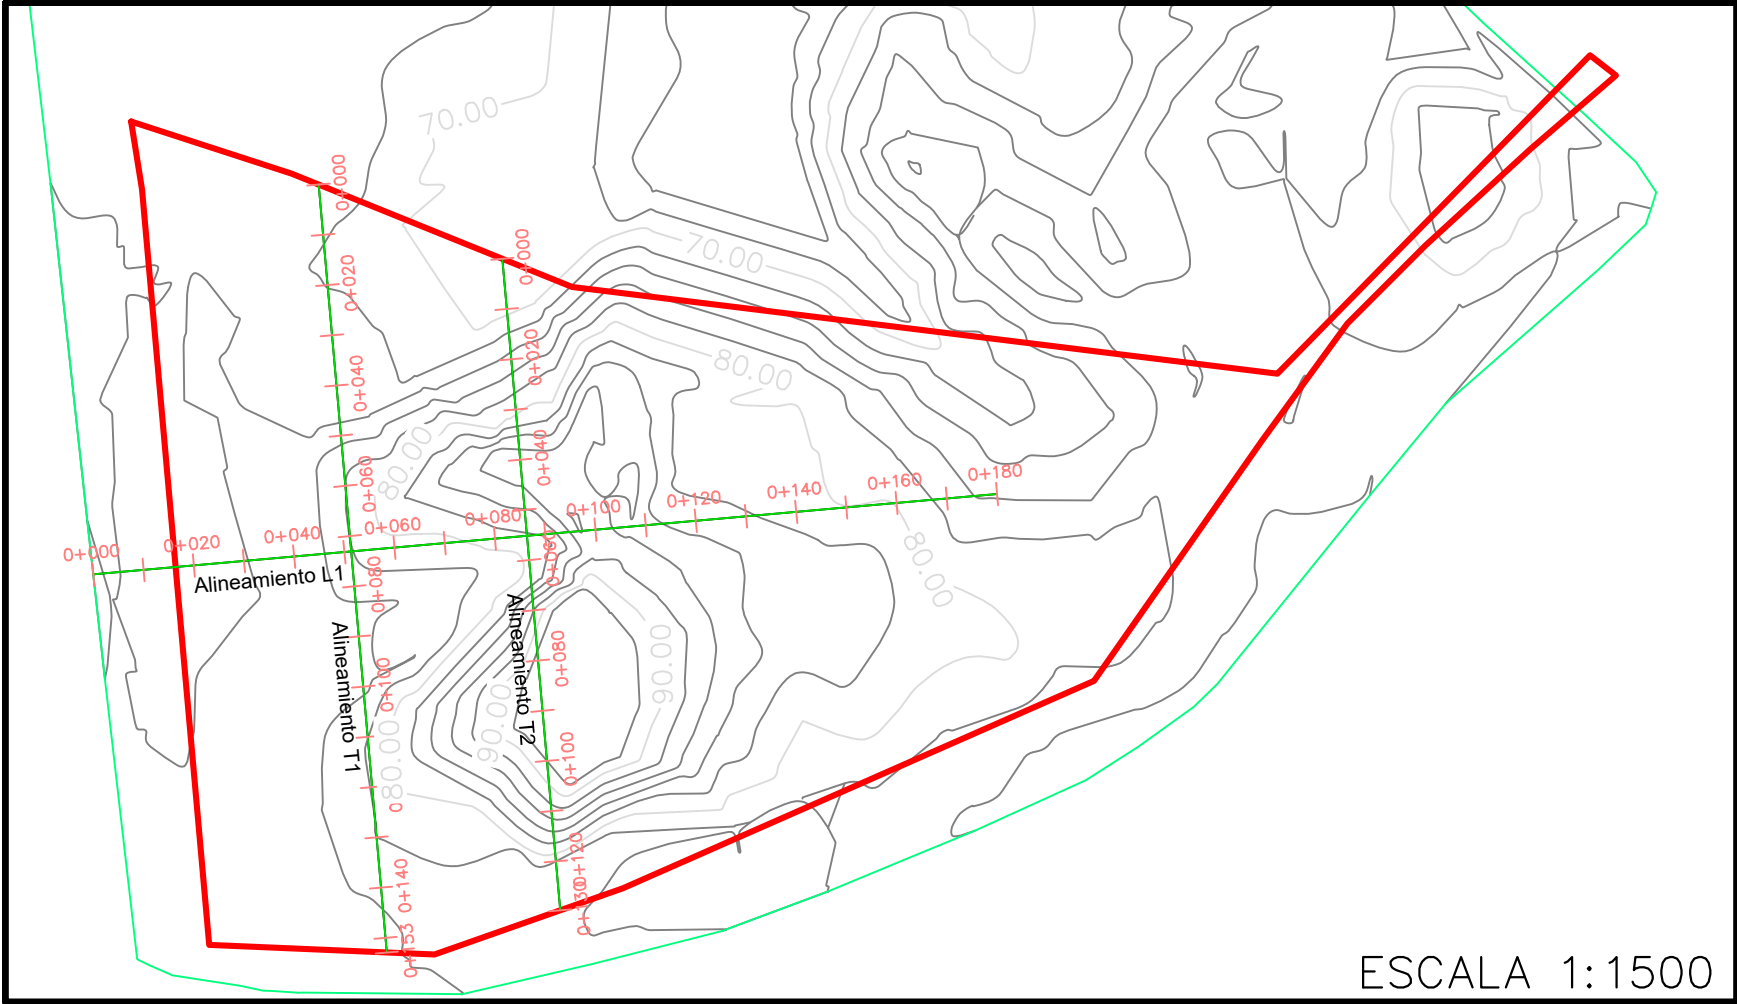


Alineamiento T2 PROFILE

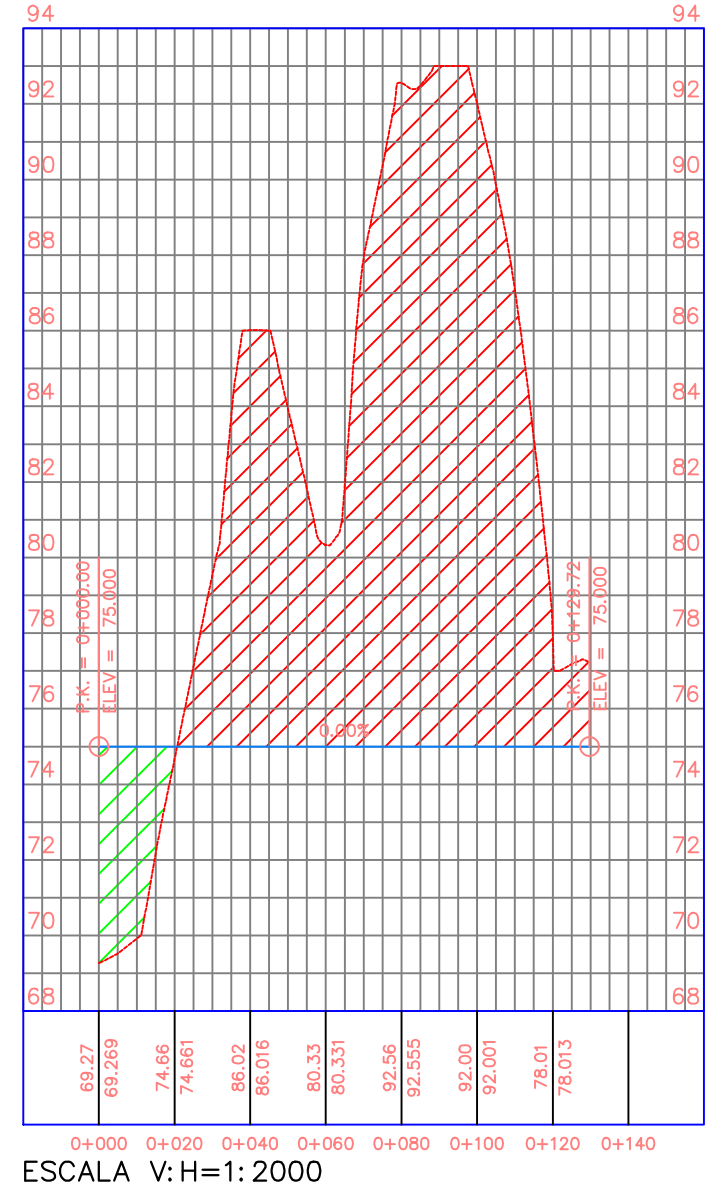

MADRIGAL A. HERNANDEZ H.
INGENIERA CIVIL
Licencia No. 98-006-077

[Signature]

FIRMA
Ley 15 del 26 de Enero de 1959
Junta Técnica de Ingeniería y Arquitectura

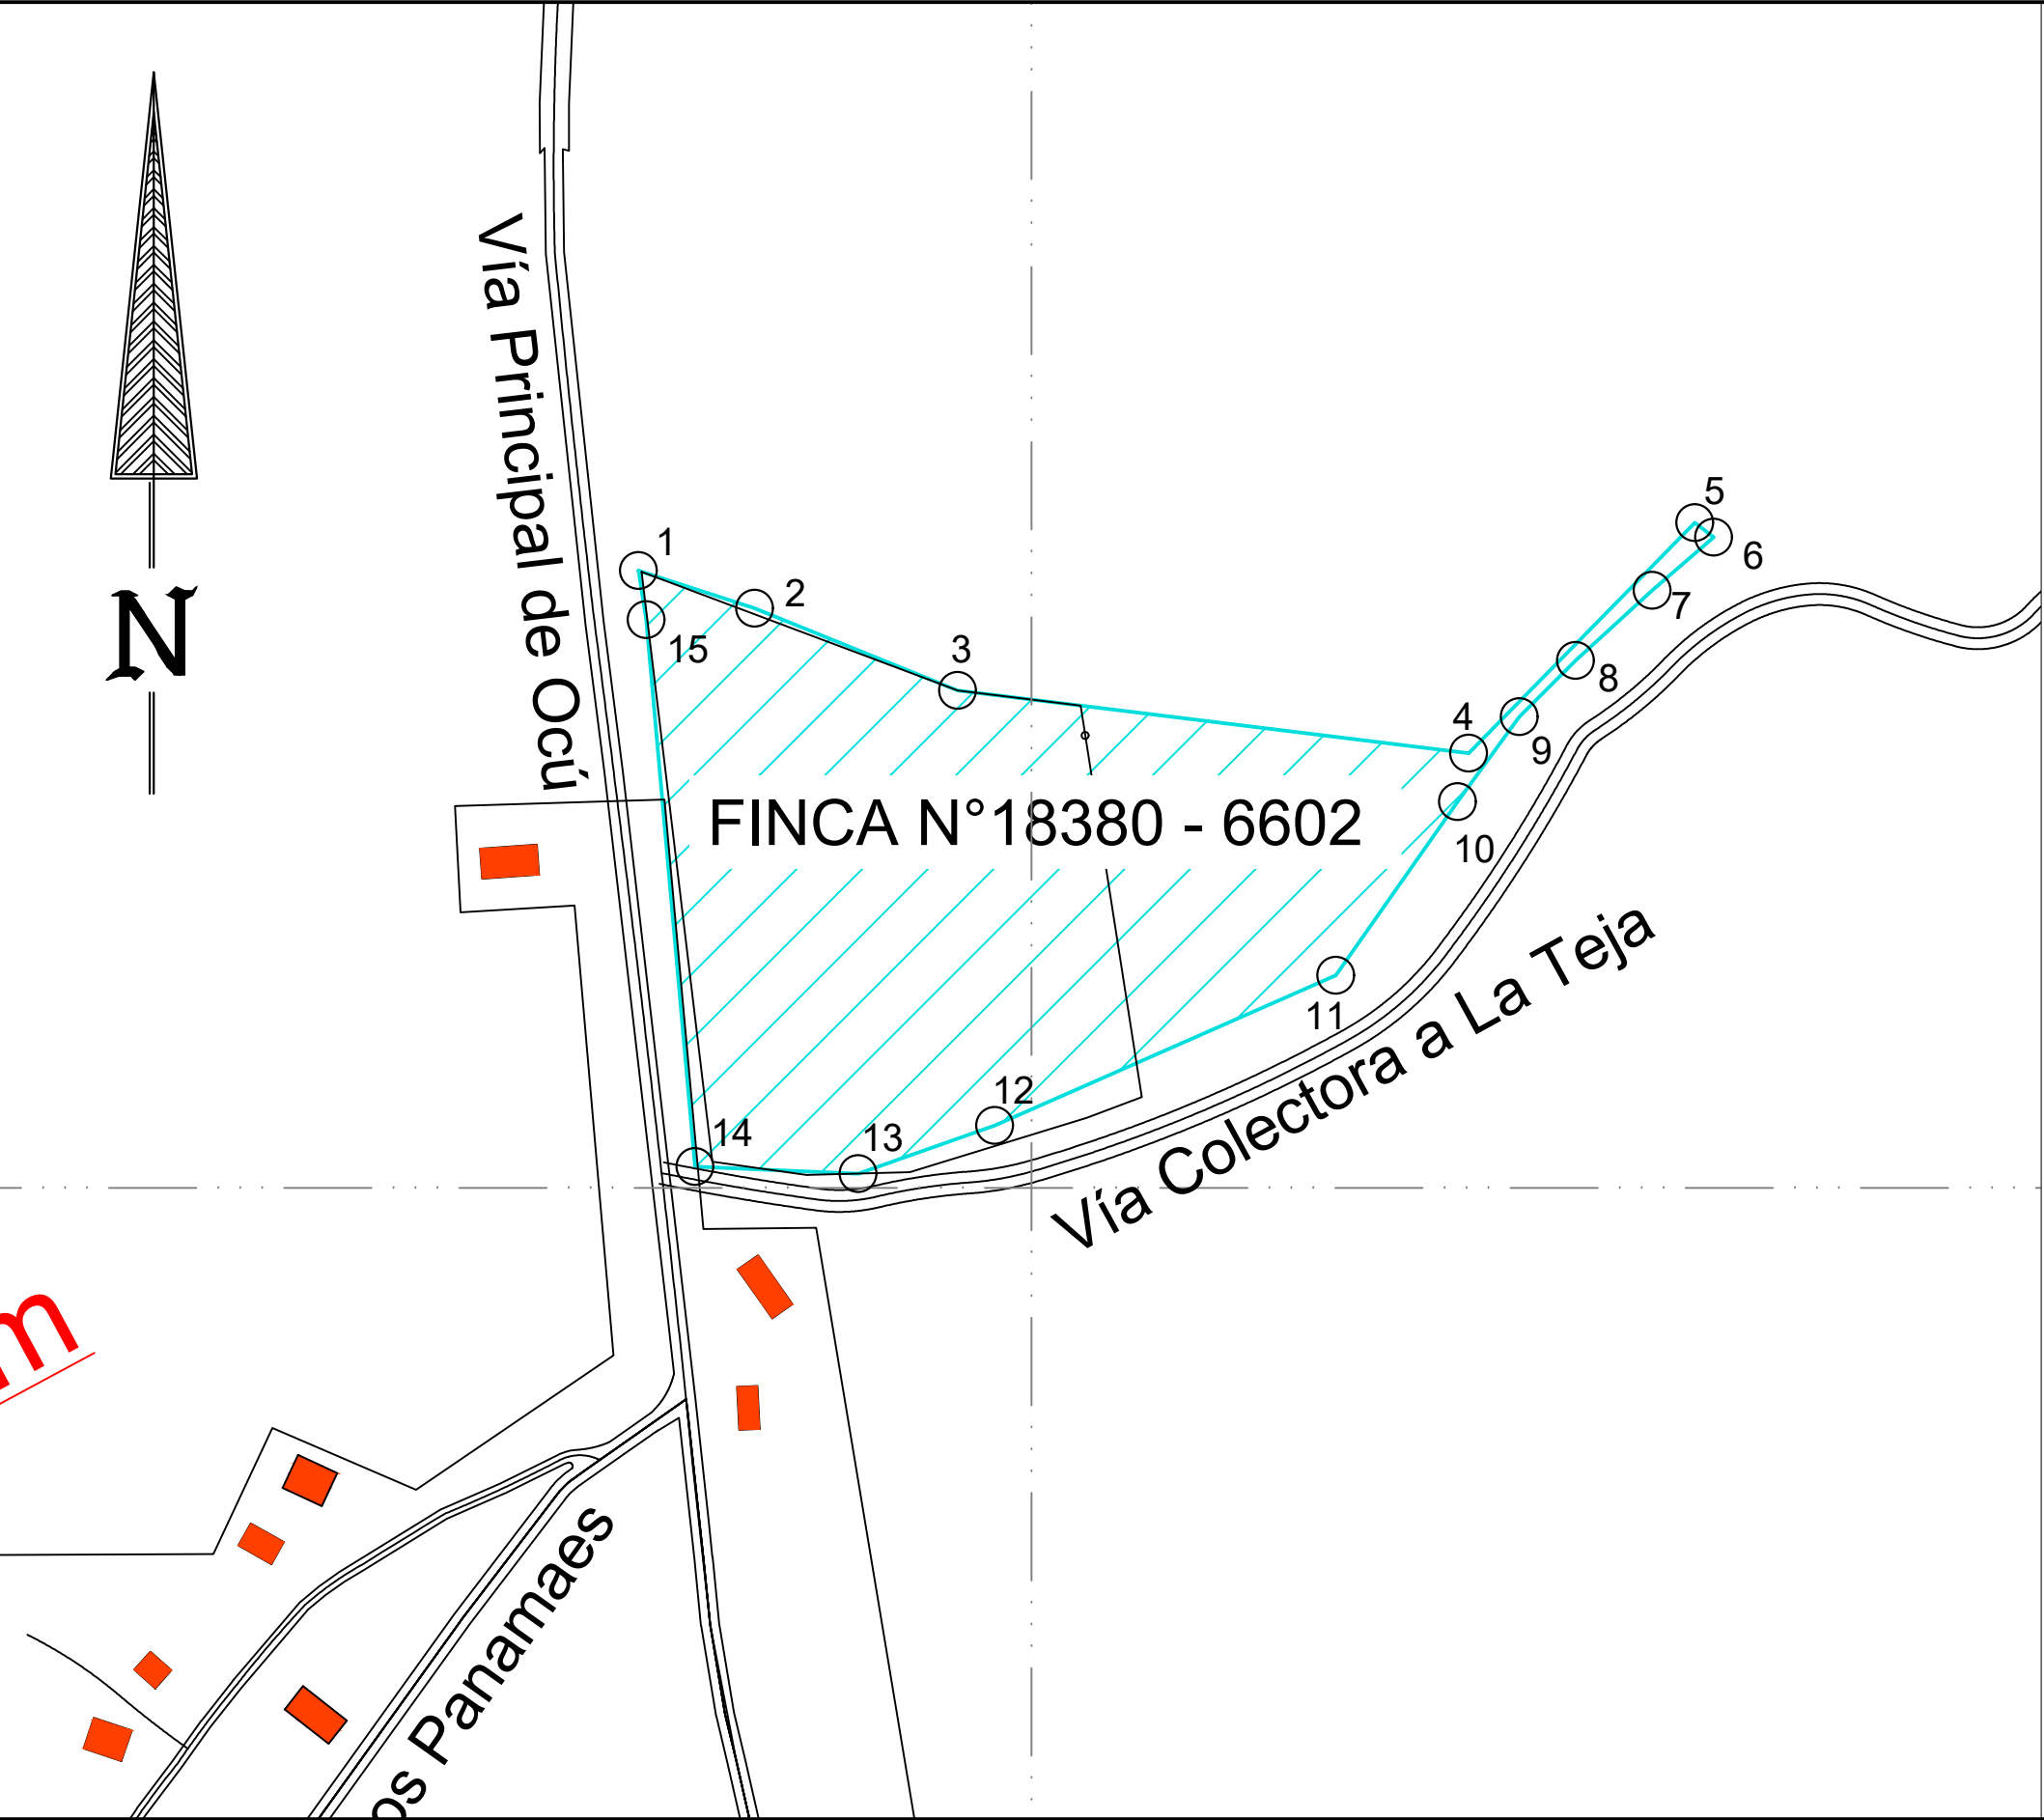

COORDENADAS

Esc. 1:2000

COORDENADAS WGS-84		
V	COORDENADAS	
	Y	X
1	892,169.11	524,392.28
2	892,158.76	524,424.14
3	892,136.29	524,479.77
4	892,119.10	524,619.72
5	892,182.23	524,681.75
6	892,178.25	524,686.89
7	892,163.68	524,670.01
8	892,144.46	524,649.03
9	892,129.05	524,633.61
10	892,105.81	524,616.67
11	892,058.17	524,583.32
12	892,017.05	524,489.86
13	892,003.87	524,452.46
14	892,005.82	524,407.75
15	892,155.63	524,394.43
1	892,169.11	524,392.28

 FOLIO N°18380 - 6602.

