


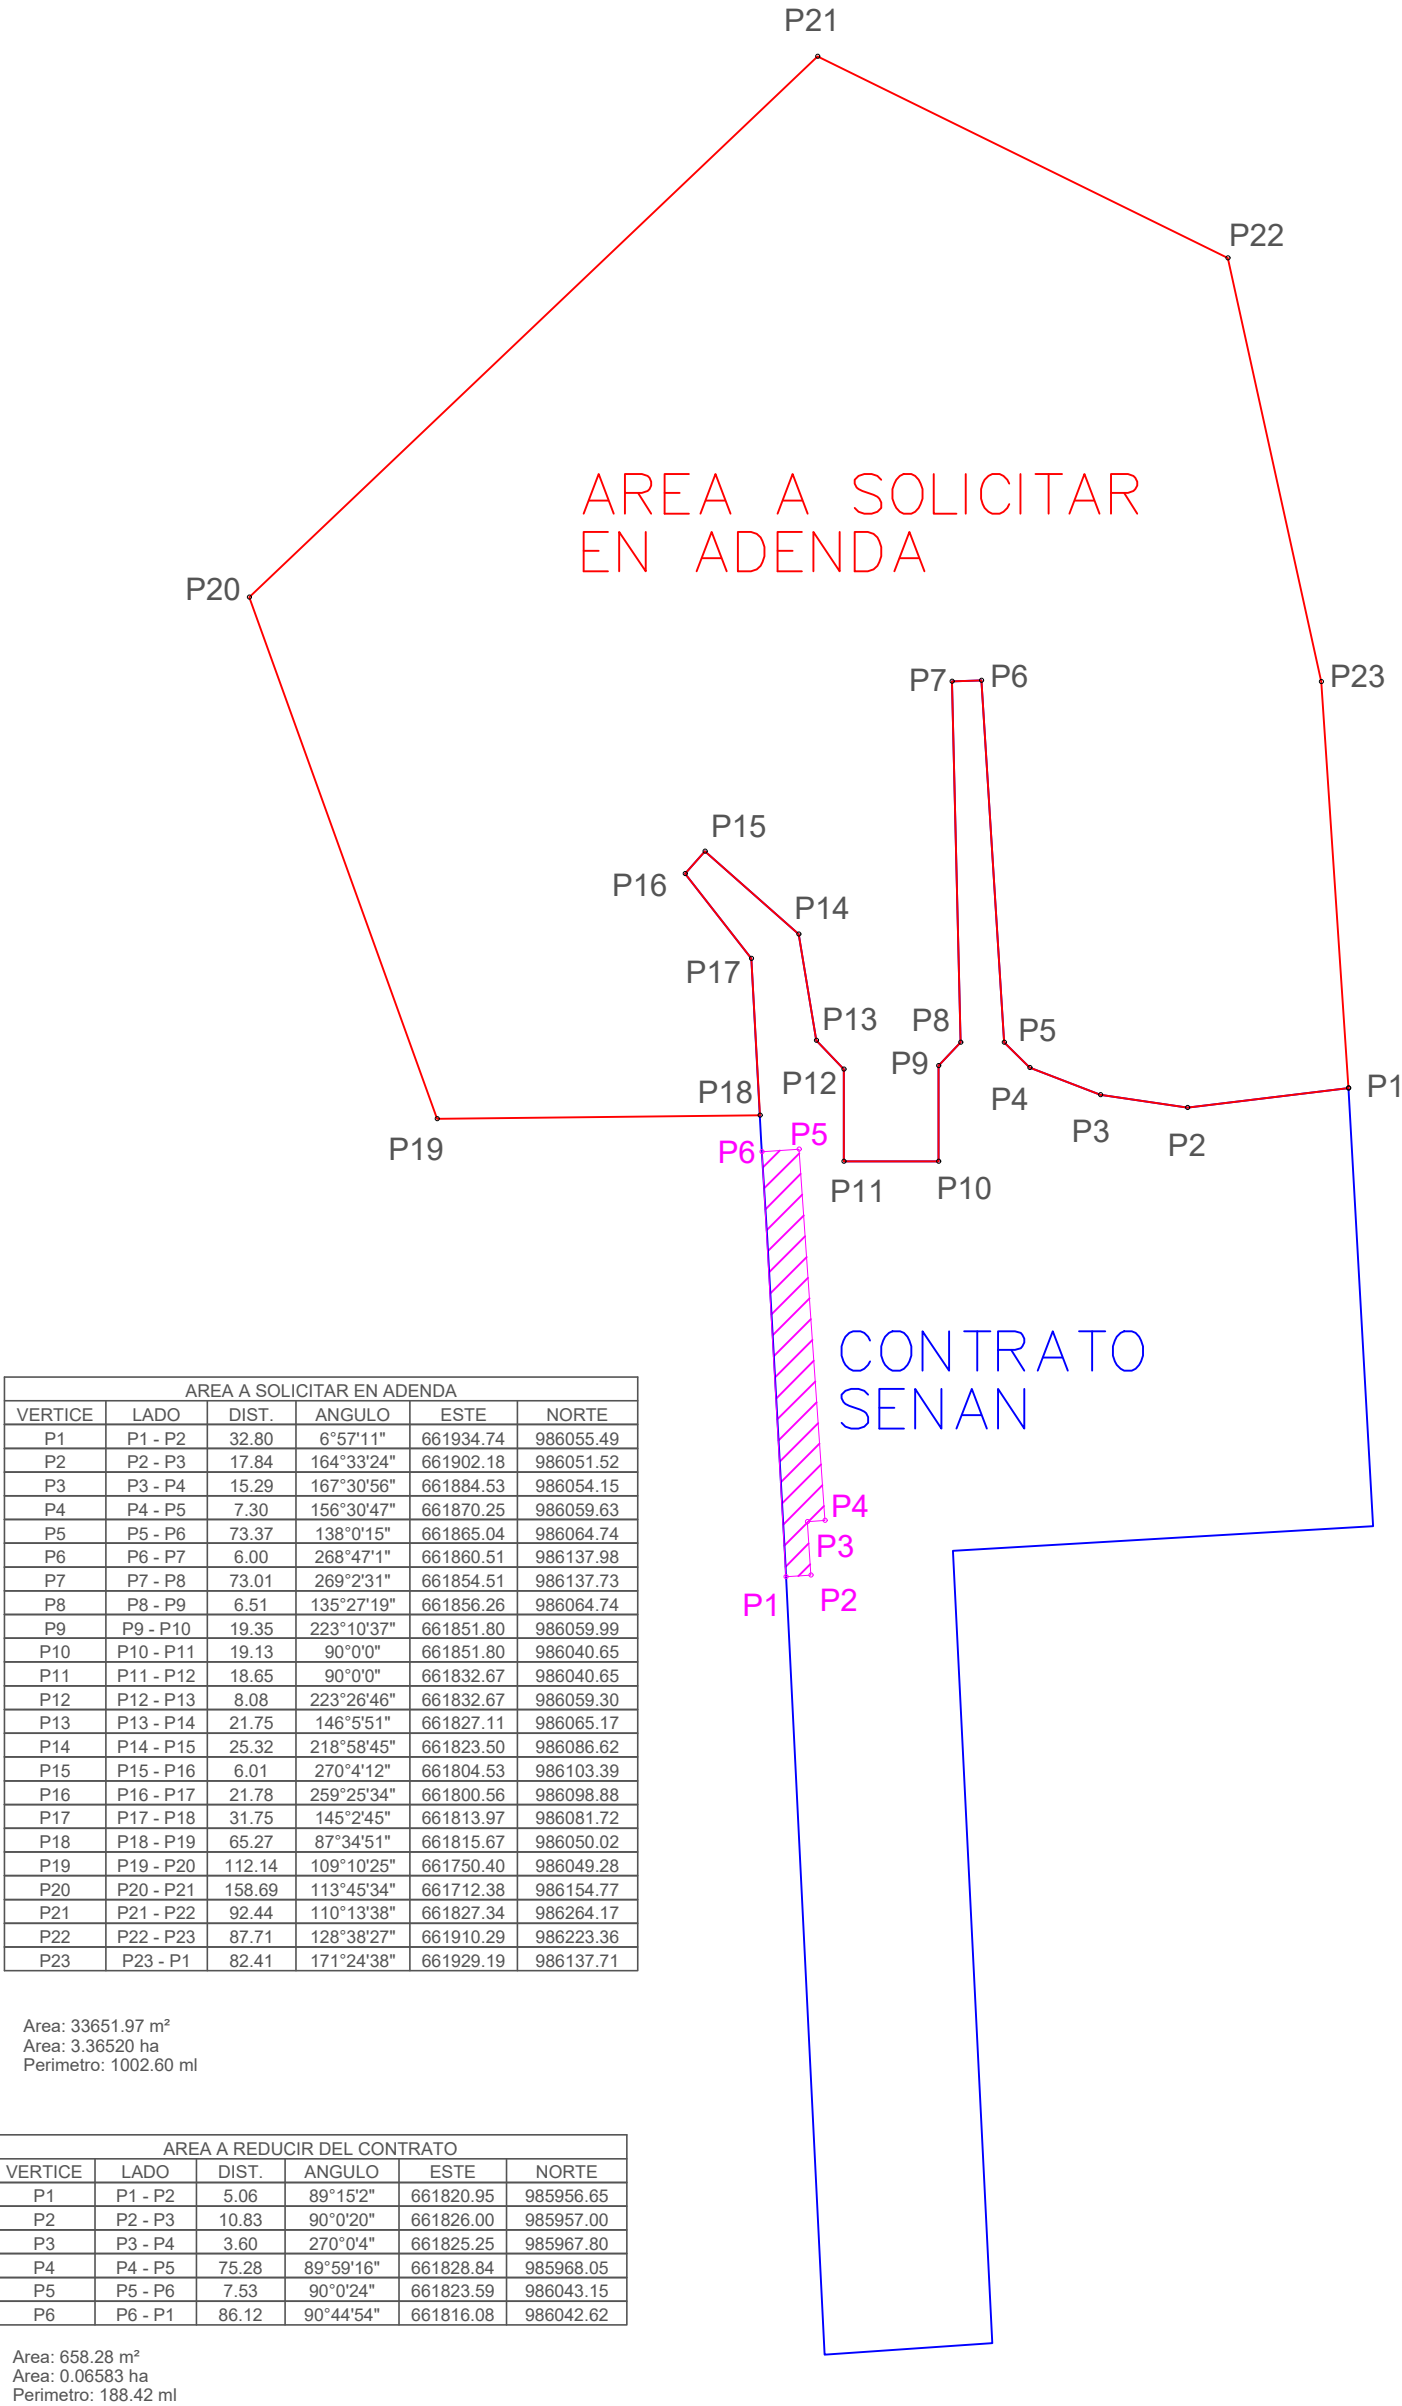

AREA A SOLICITAR EN ADENDA					
VERTICE	LADO	DIST.	ANGULO	ESTE	NORTE
P1	P1 - P2	32.80	6°57'11"	661934.74	986055.49
P2	P2 - P3	17.84	164°33'24"	661902.18	986051.52
P3	P3 - P4	15.29	167°30'56"	661884.53	986054.15
P4	P4 - P5	7.30	156°30'47"	661870.25	986059.63
P5	P5 - P6	73.37	138°0'15"	661865.04	986064.74
P6	P6 - P7	6.00	268°47'1"	661860.51	986137.98
P7	P7 - P8	73.01	269°2'31"	661854.51	986137.73
P8	P8 - P9	6.51	135°27'19"	661856.26	986064.74
P9	P9 - P10	19.35	223°10'37"	661851.80	986059.99
P10	P10 - P11	19.13	90°0'0"	661851.80	986040.65
P11	P11 - P12	18.65	90°0'0"	661832.67	986040.65
P12	P12 - P13	8.08	223°26'46"	661832.67	986059.30
P13	P13 - P14	21.75	146°5'51"	661827.11	986065.17
P14	P14 - P15	25.32	218°58'45"	661823.50	986086.62
P15	P15 - P16	6.01	270°4'12"	661804.53	986103.39
P16	P16 - P17	21.78	259°25'34"	661800.56	986098.88
P17	P17 - P18	31.75	145°2'45"	661813.97	986081.72
P18	P18 - P19	65.27	87°34'51"	661815.67	986050.02
P19	P19 - P20	112.14	109°10'25"	661750.40	986049.28
P20	P20 - P21	158.69	113°45'34"	661712.38	986154.77
P21	P21 - P22	92.44	110°13'38"	661827.34	986264.17
P22	P22 - P23	87.71	128°38'27"	661910.29	986223.36
P23	P23 - P1	82.41	171°24'38"	661929.19	986137.71

Area: 33651.97 m²
Area: 3.36520 ha
Perimetro: 1002.60 ml

AREA A REDUCIR DEL CONTRATO					
VERTICE	LADO	DIST.	ANGULO	ESTE	NORTE
P1	P1 - P2	5.06	89°15'2"	661820.95	985956.65
P2	P2 - P3	10.83	90°0'20"	661826.00	985957.00
P3	P3 - P4	3.60	270°0'4"	661825.25	985967.80
P4	P4 - P5	75.28	89°59'16"	661828.84	985968.05
P5	P5 - P6	7.53	90°0'24"	661823.59	986043.15
P6	P6 - P1	86.12	90°44'54"	661816.08	986042.62

Area: 658.28 m²
Area: 0.06583 ha
Perimetro: 188.42 ml