



DETALLE DE UBICACION REGIONAL
ESCALA 1:20000

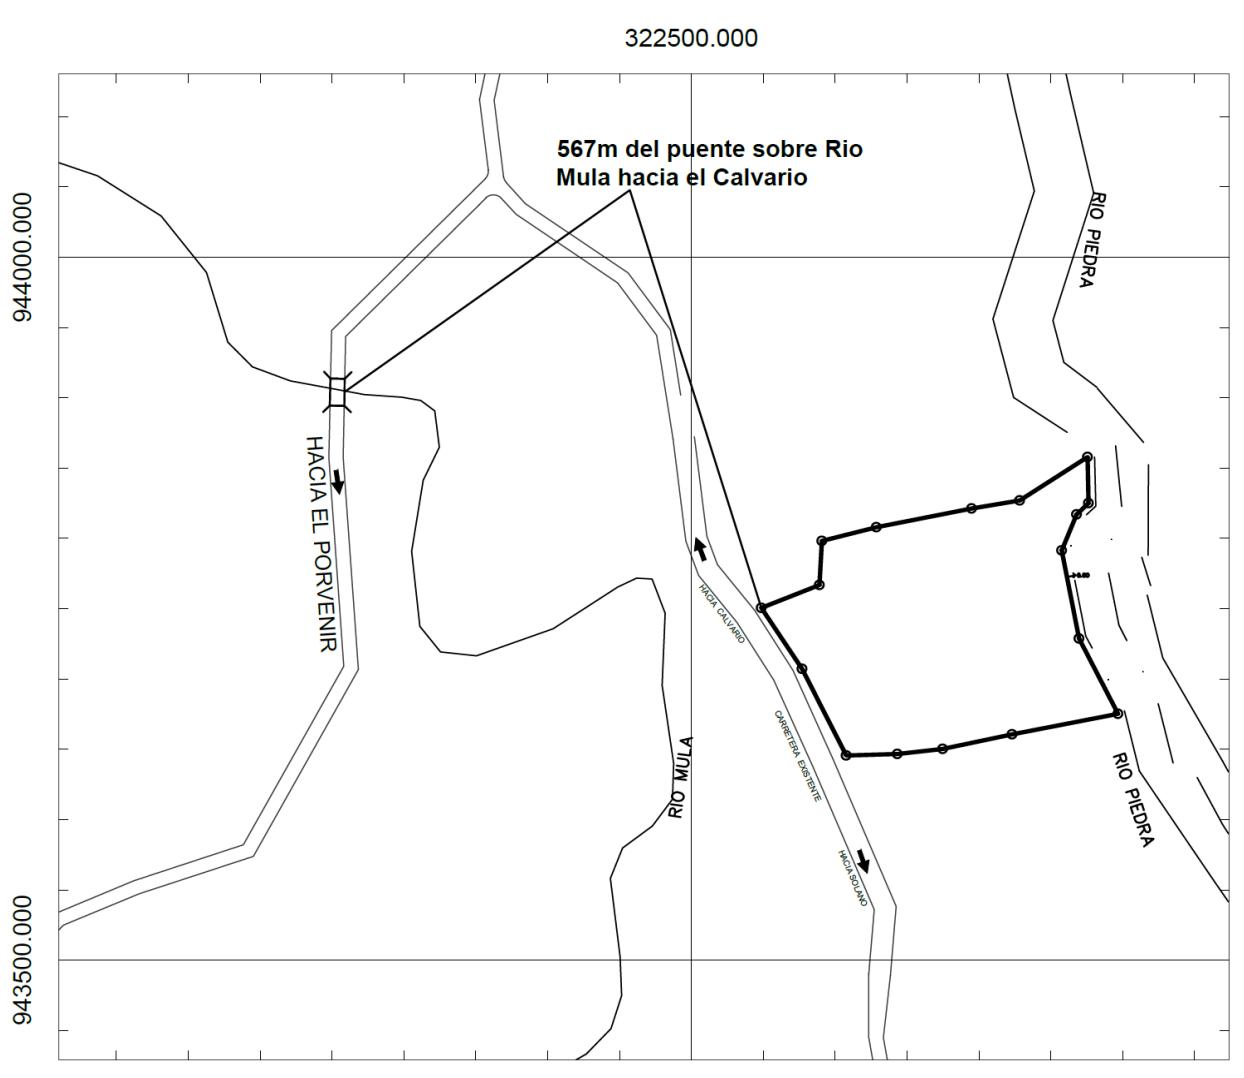

DETALLE DE AMARRE
ESCALA 1:5000

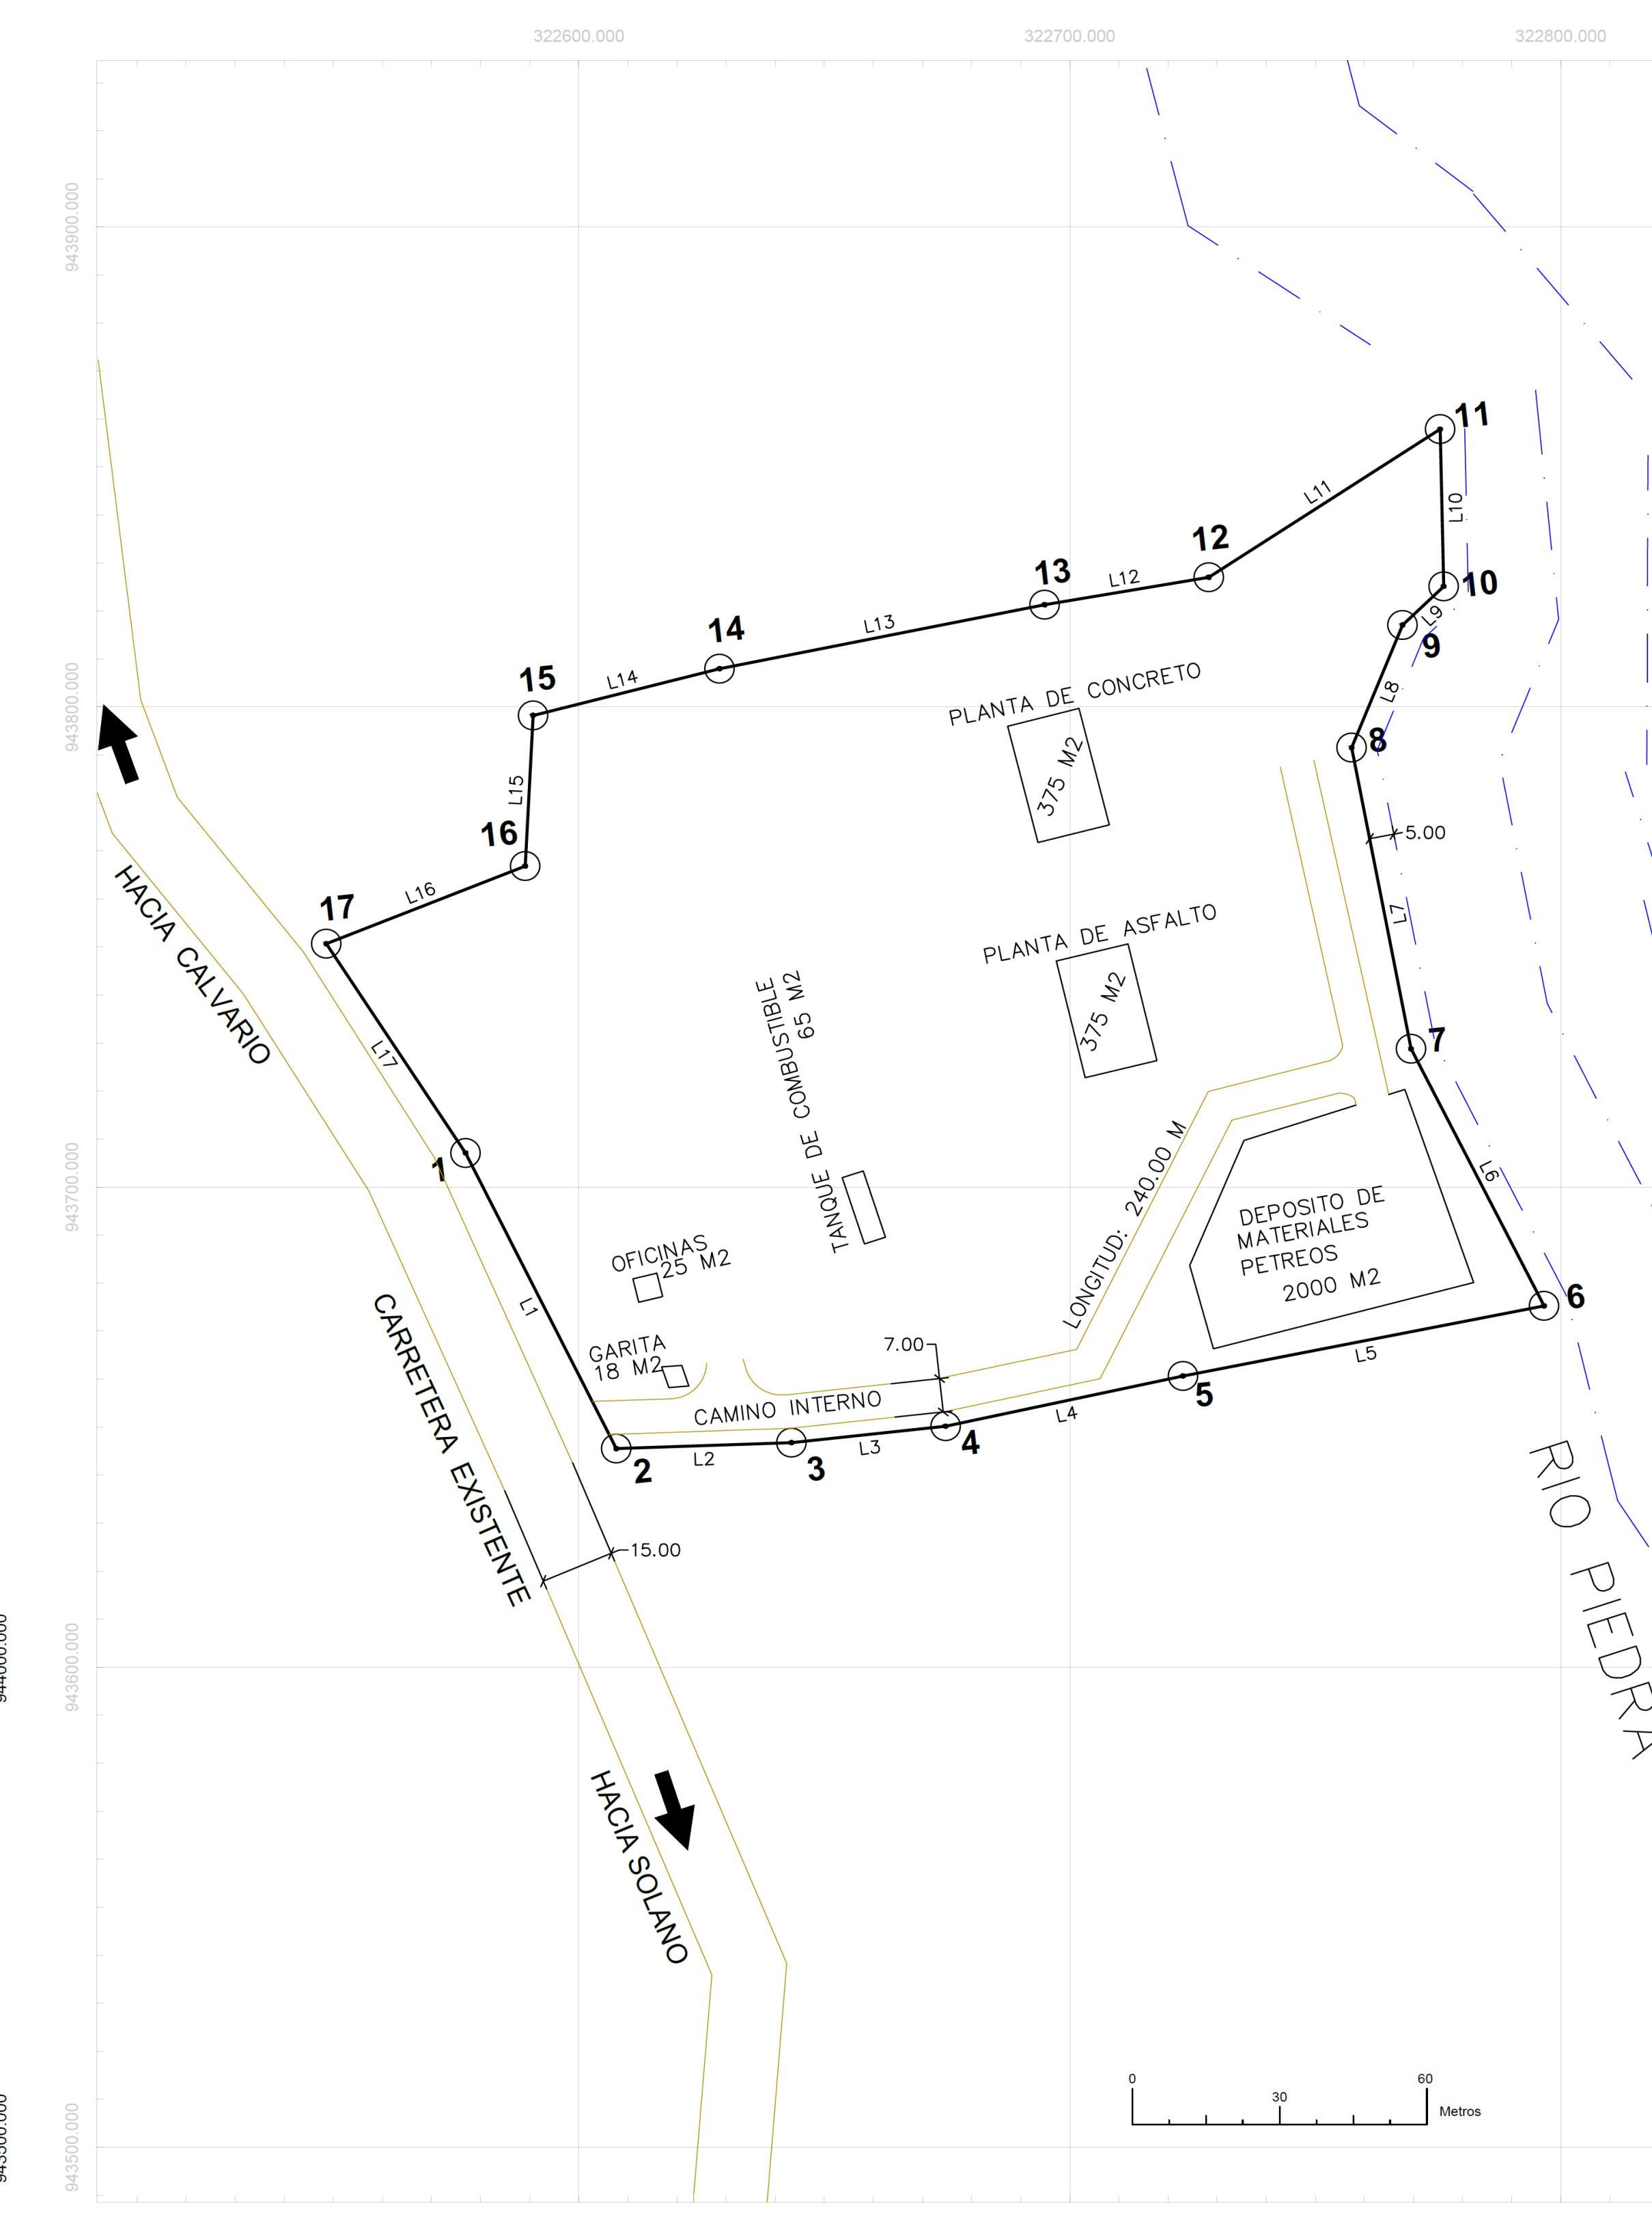

ESCALA 1:1000

POLIGONO					
PUNTOS	LADO	RUMBO	DISTANCIA	COORDENADA UTM ESTE (E)	COORDENADA UTM NORTE (N)
1 - 2	L1	S26° 29' 54"E	68.81	322576.951	943707.128
2 - 3	L2	N87° 59' 21"E	35.68	322607.650	943645.550
3 - 4	L3	N83° 47' 14"E	31.59	322643.313	943646.802
4 - 5	L4	N77° 47' 05"E	49.48	322674.713	943650.220
5 - 6	L5	N78° 47' 06"W	74.97	322723.070	943660.689
6 - 7	L6	N26° 50' 22"W	60.00	322796.604	943675.269
7 - 8	L7	N10° 55' 13"W	63.89	322769.516	943728.801
8 - 9	L8	N22° 05' 27"E	27.59	322757.414	943791.531
9 - 10	L9	N46° 06' 08"E	11.59	322767.789	943817.093
10 - 11	L10	N1° 13' 04"W	32.74	322776.143	943825.133
11 - 12	L11	S56° 48' 18"W	56.33	322775.447	943857.866
12 - 13	L12	S80° 17' 36"W	33.92	322728.311	943827.026
13 - 14	L13	S78° 37' 39"W	67.53	322694.881	943821.308
14 - 15	L14	S75° 37' 44"W	39.22	322628.675	943807.992
15 - 16	L15	S2° 52' 45"W	31.41	322590.684	943798.257
16 - 17	L16	S68° 13' 57"W	43.65	322589.106	943766.887
17 - 1	L17	S33° 04' 52"E	52.00	322548.567	943750.699

AREA DEL POLIGONO: 3HAS + 1622M2 + 19DM2

PROMOTOR:



PROYECTO:

INSTALACIÓN Y OPERACIÓN DE PLANTA MÓVIL DE HORMIGÓN ASFÁLTICO E HIDRÁULICO

HOJA	DIBUJO N°
P	
1	ESCALAS: ESCALA H: 1:1000 ESCALA V: 1:1000

DISEÑADO POR: BAGATRAC
SOMETIDO POR: BAGATRAC
APROBADO POR: BAGATRAC
FECHA: SEPTIEMBRE 2019