



PTAR

QUEBRADA LIMONES

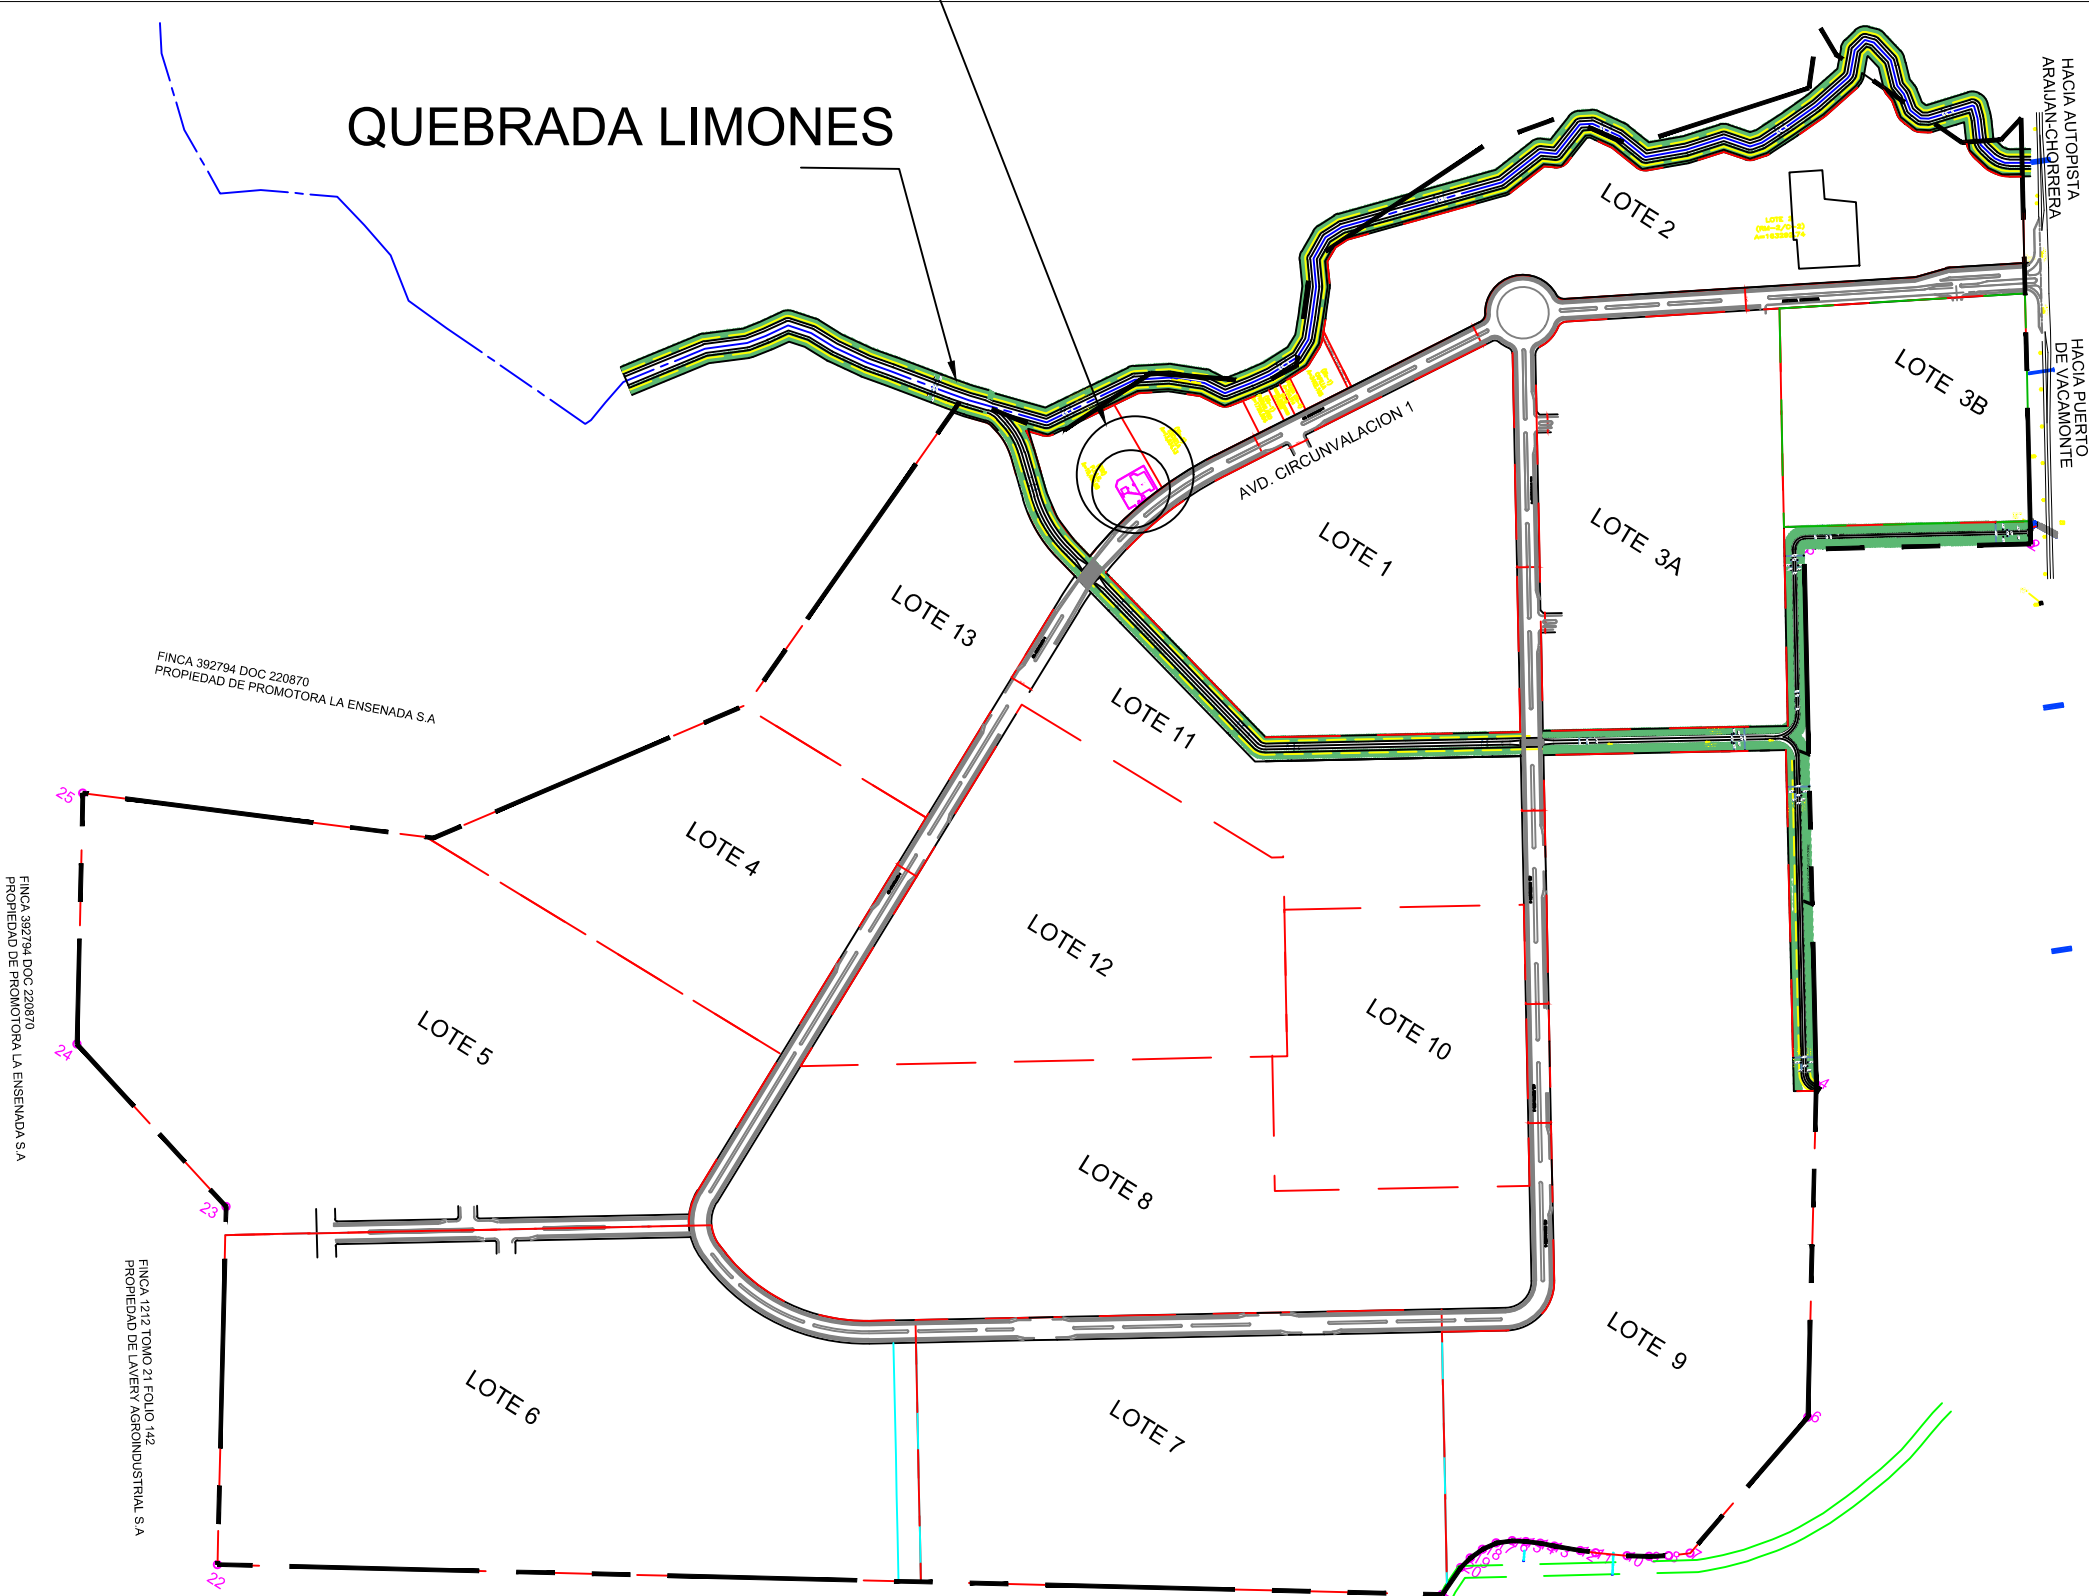

RESTO LIBRE DE LA FINCA
FINCA 1212 TOMO 21 FOLIO 142
PROPIEDAD DE LAVERY AGROINDUSTRIAL S.A

PLANTA GENERAL 1/10000

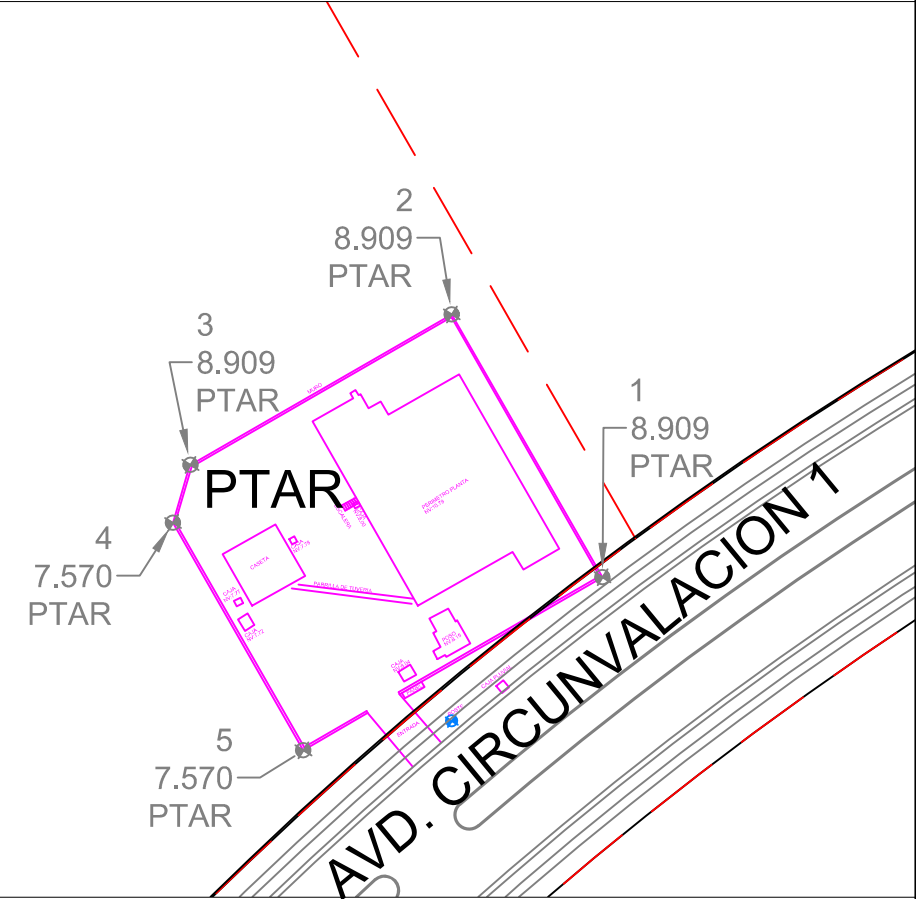

PLANTA LOCAL PTAR 1/1000

COORDENADAS UTM WGS 84 PTAR LA HACIENDA				
# PUNTO	DESCRIPCION	ELEVACION	NORTE	ESTE
1	PTAR	8.909	983935.0520	643625.3442
2	PTAR	8.909	983954.0207	643590.0562
3	PTAR	8.909	983918.8526	643571.2331
4	PTAR	7.570	983911.1272	643573.3311
5	PTAR	7.570	983894.7012	643603.8684