




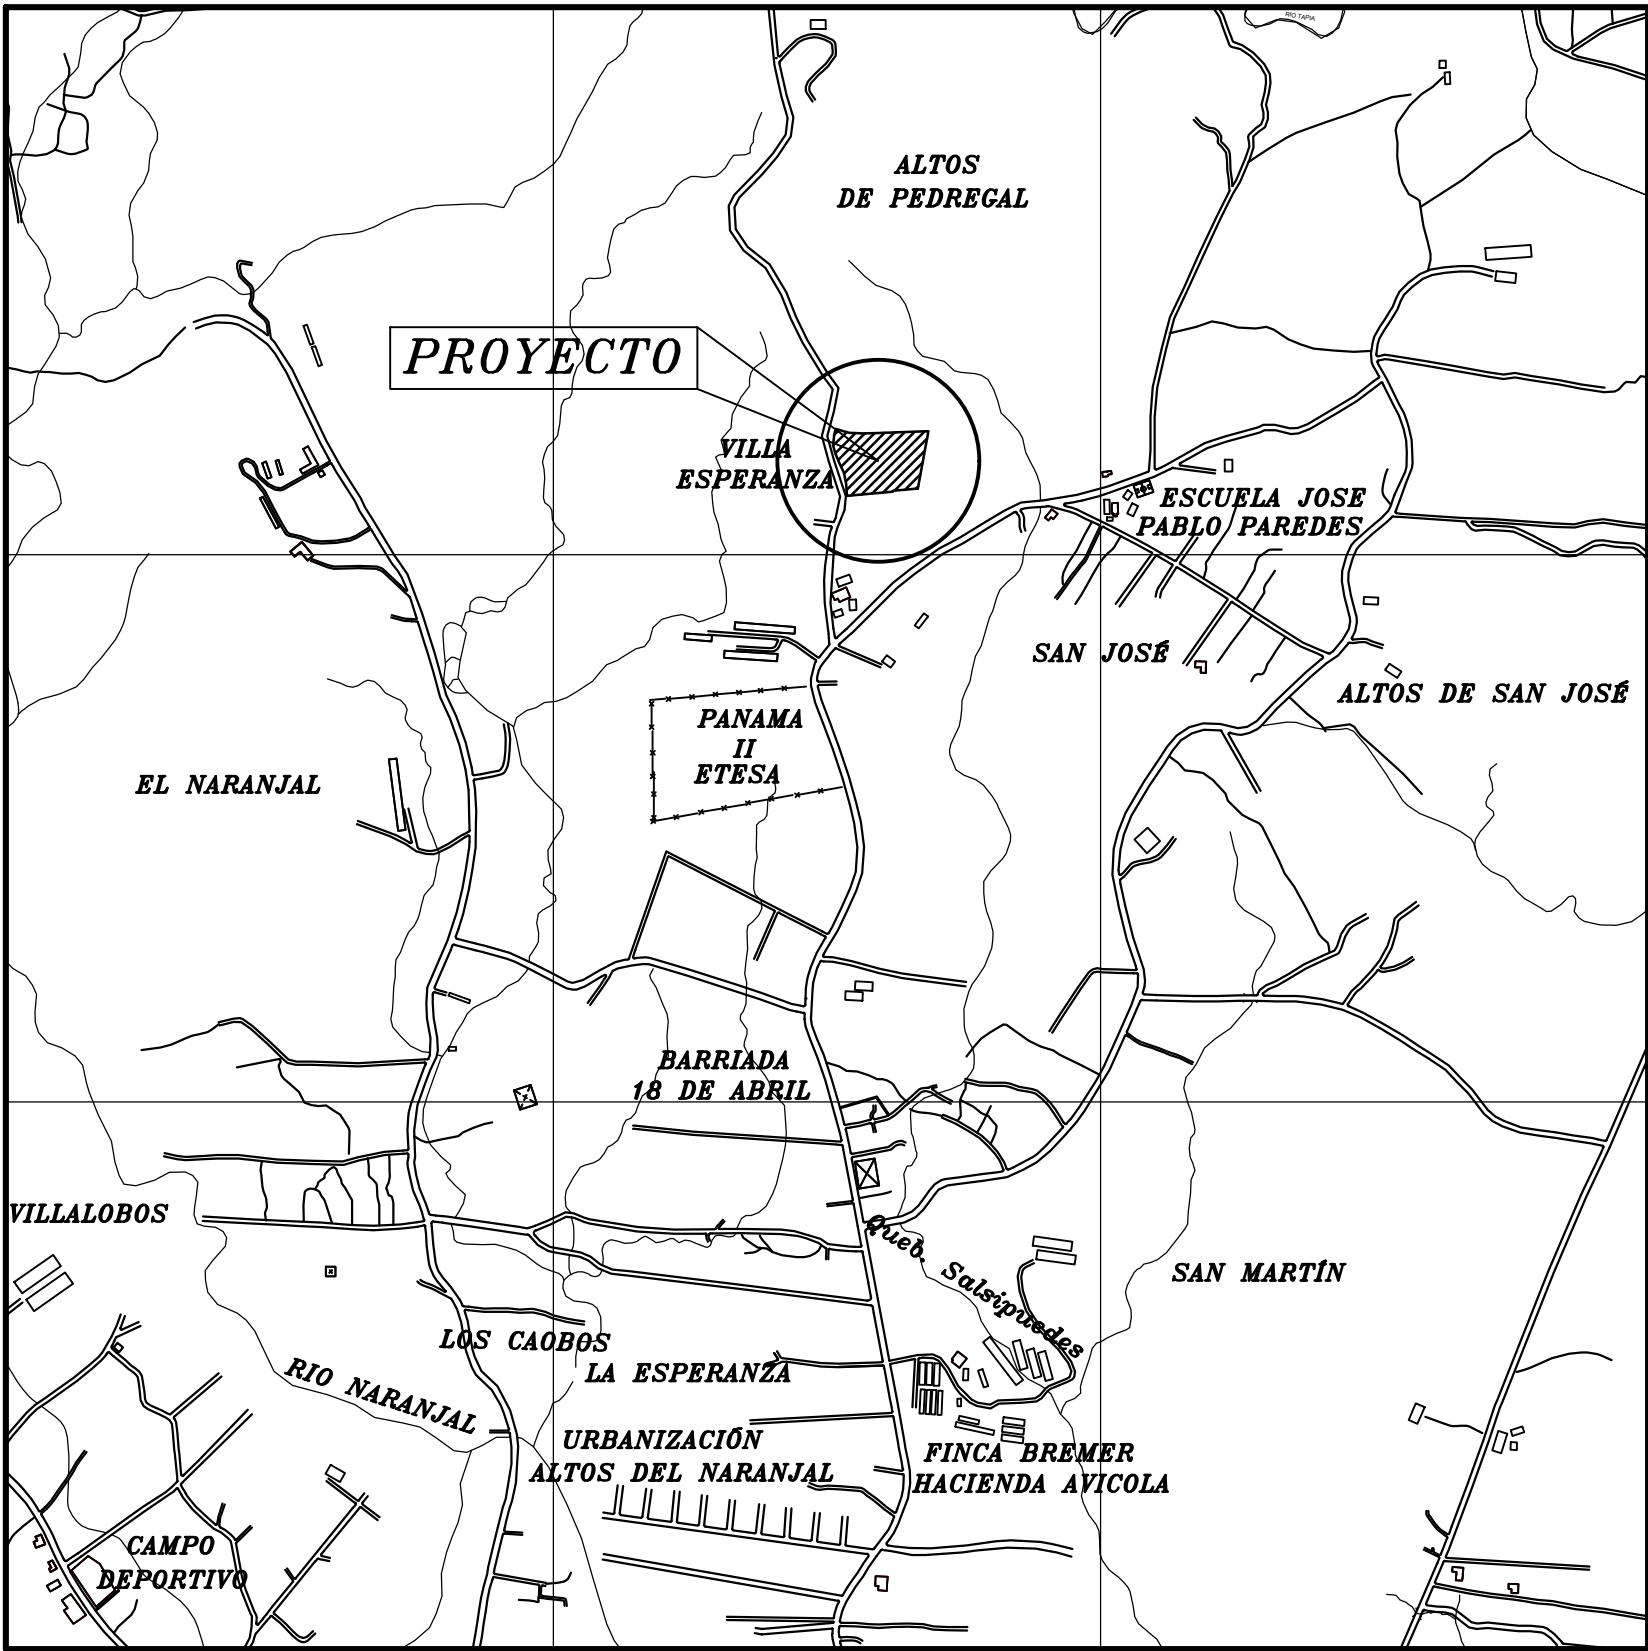


1007000
1006000
1005000
1004000

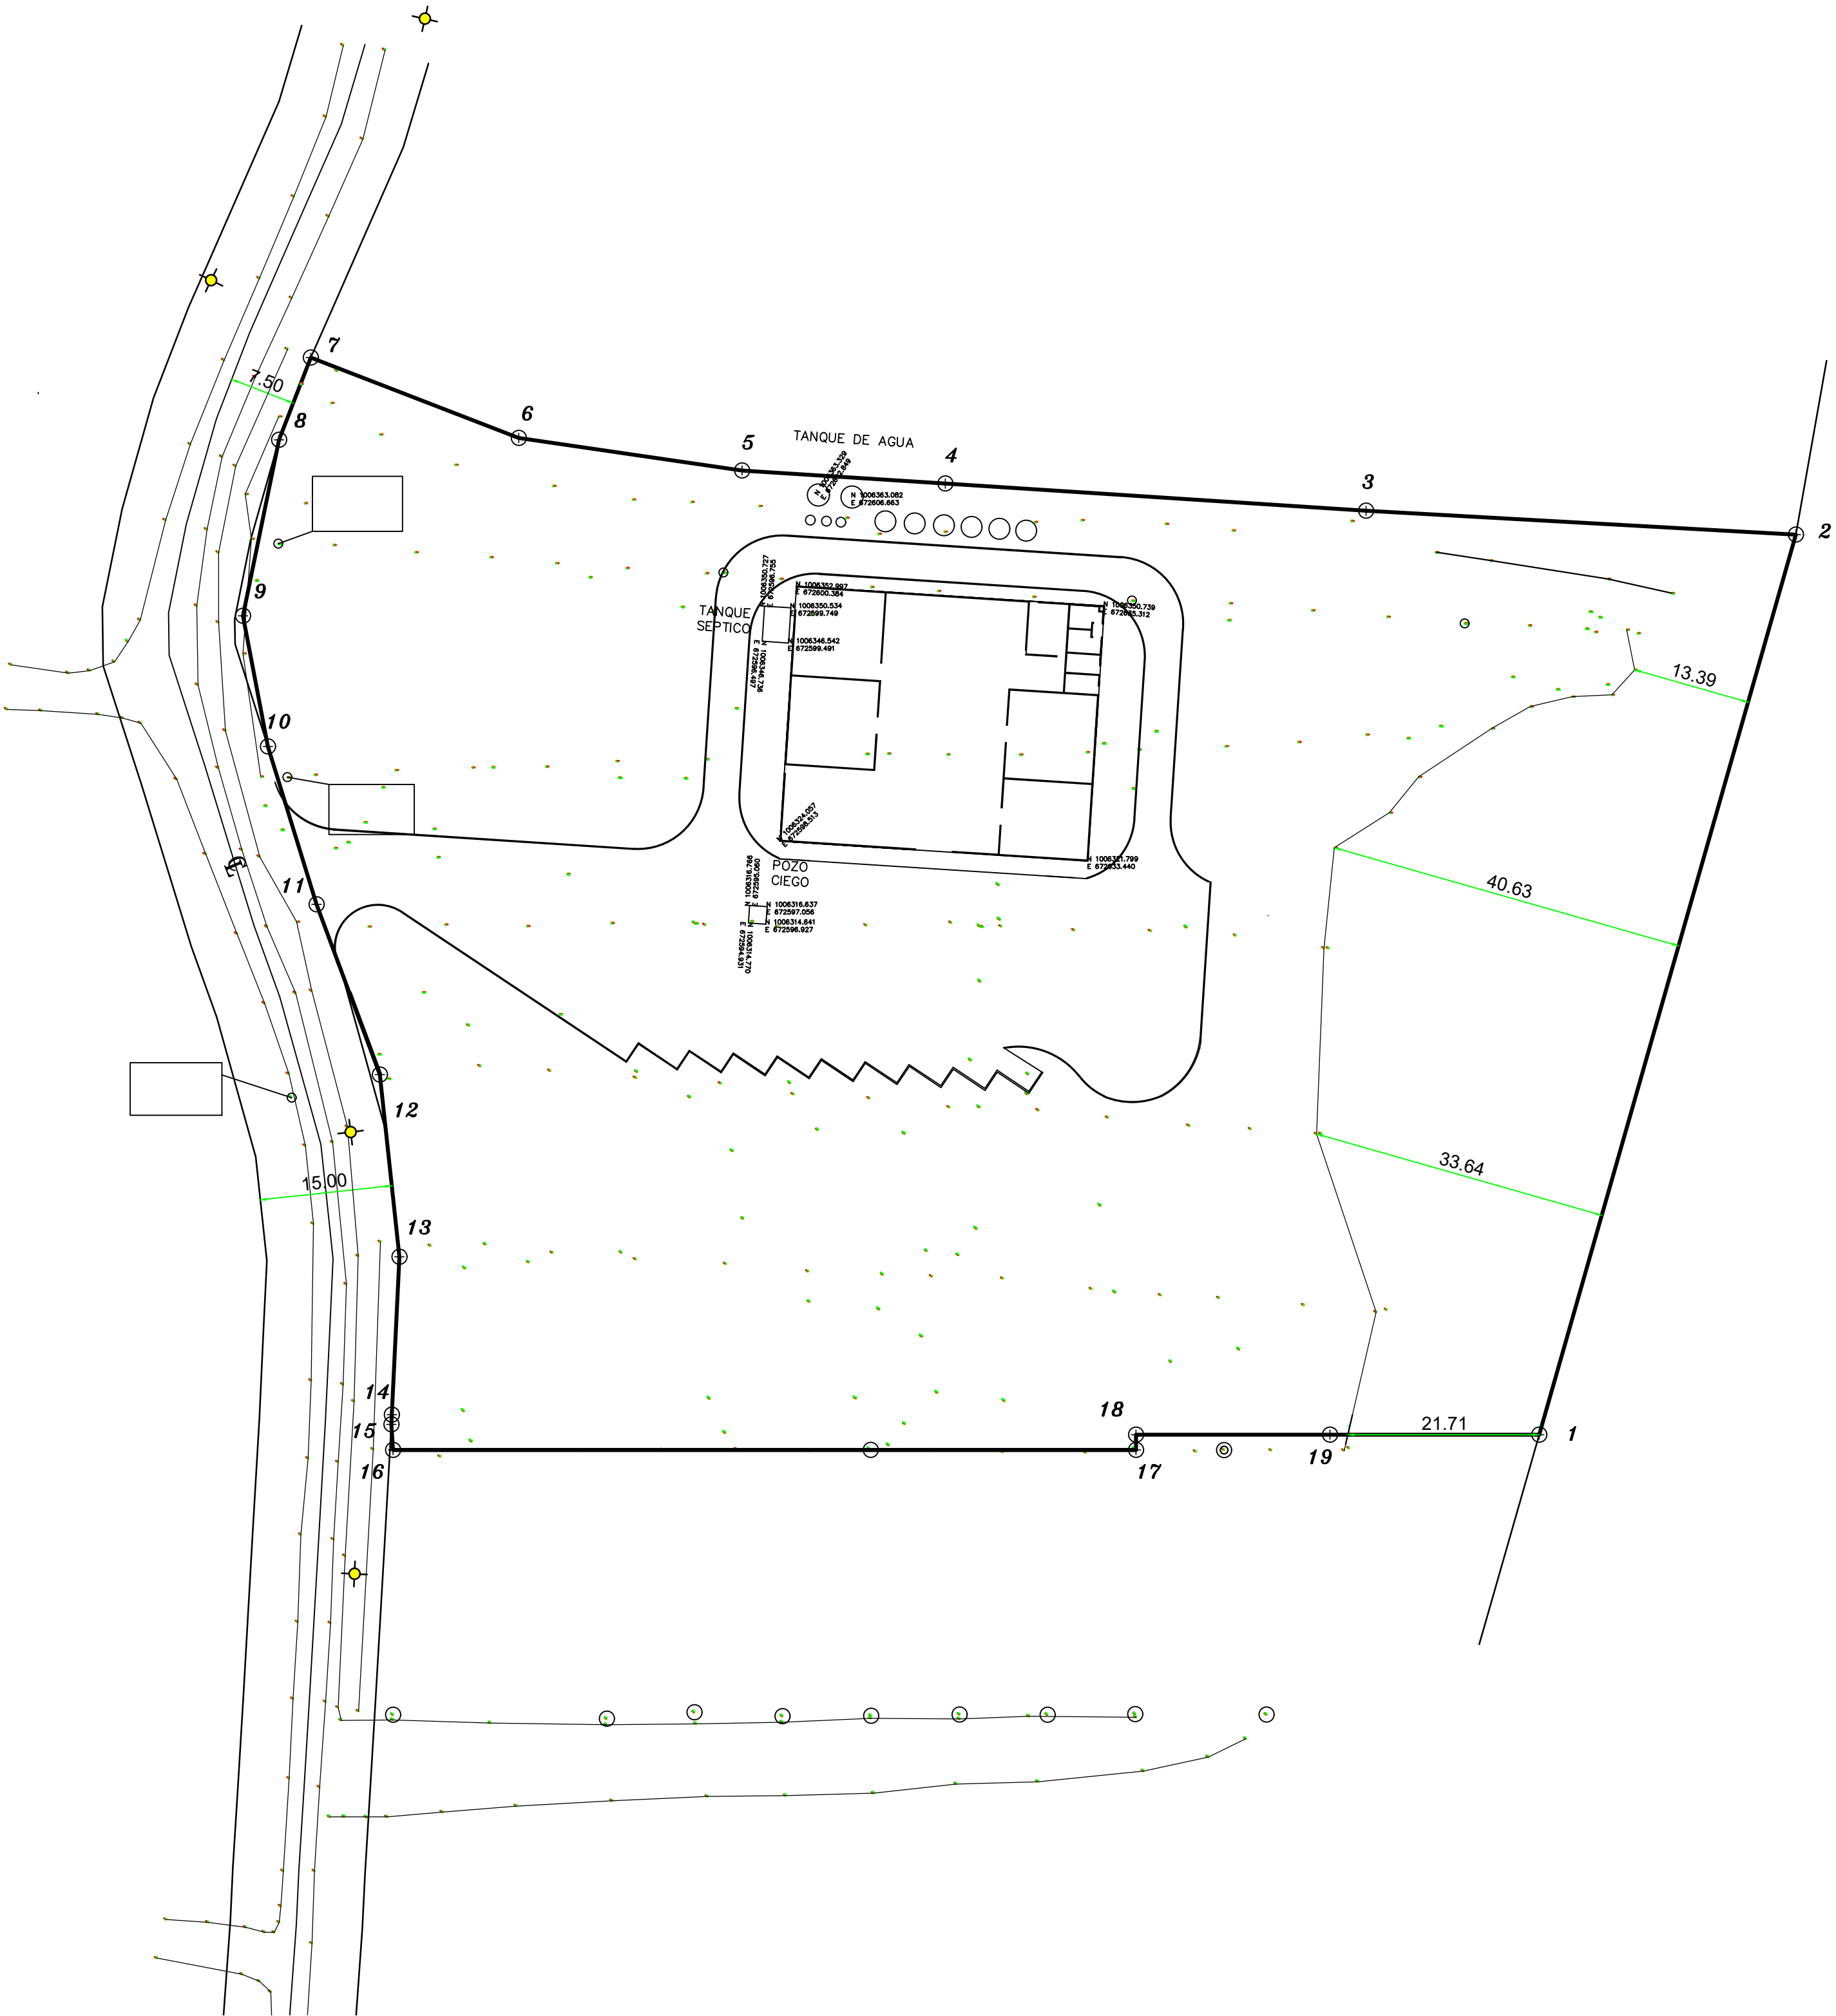

CUADRO DE DATOS				
PTO.	DIST.	RUMBO	NORTE	ESTE
1			1006256.7170	672684.6384
2	106.186	N15°55'17"E	1006358.8295	672713.7673
3	48.836	N86°49'00"W	1006361.5414	672665.0067
4	47.848	N86°18'00"W	1006364.6292	672617.2584
5	23.092	N86°18'00"W	1006366.1193	672594.2145
6	25.600	N81°44'00"W	1006369.8001	672568.8805
7	25.300	N68°53'00"W	1006378.9149	672545.2794
8	10.000	S21°07'00"W	1006369.5864	672541.6768
9	20.380	S11°35'13"W	1006349.6217	672537.5833
10	15.090	S10°50'30"E	1006334.8011	672540.4217
11	18.736	S17°06'23"E	1006316.8940	672545.9328
12	20.616	S20°22'43"E	1006297.5683	672553.1118
13	20.789	S06°07'28"E	1006276.8979	672555.3297
14	17.940	S02°43'41"W	1006258.9783	672554.4758
15	1.104	S02°43'41"W	1006257.8755	672554.4232
16	2.910	S03°29'11"E	1006254.9709	672554.6002
17	84.305	N90°00'00"E	1006254.9709	672638.9052
18	1.749	N00°00'00"E	1006256.7199	672638.9052
19	22.012	N90°00'00"E	1006256.7199	672660.9172
1	23.722	N90°00'00"E	1006256.7170	672684.6384
AREA : 1 Has. + 6,683.154 m²				

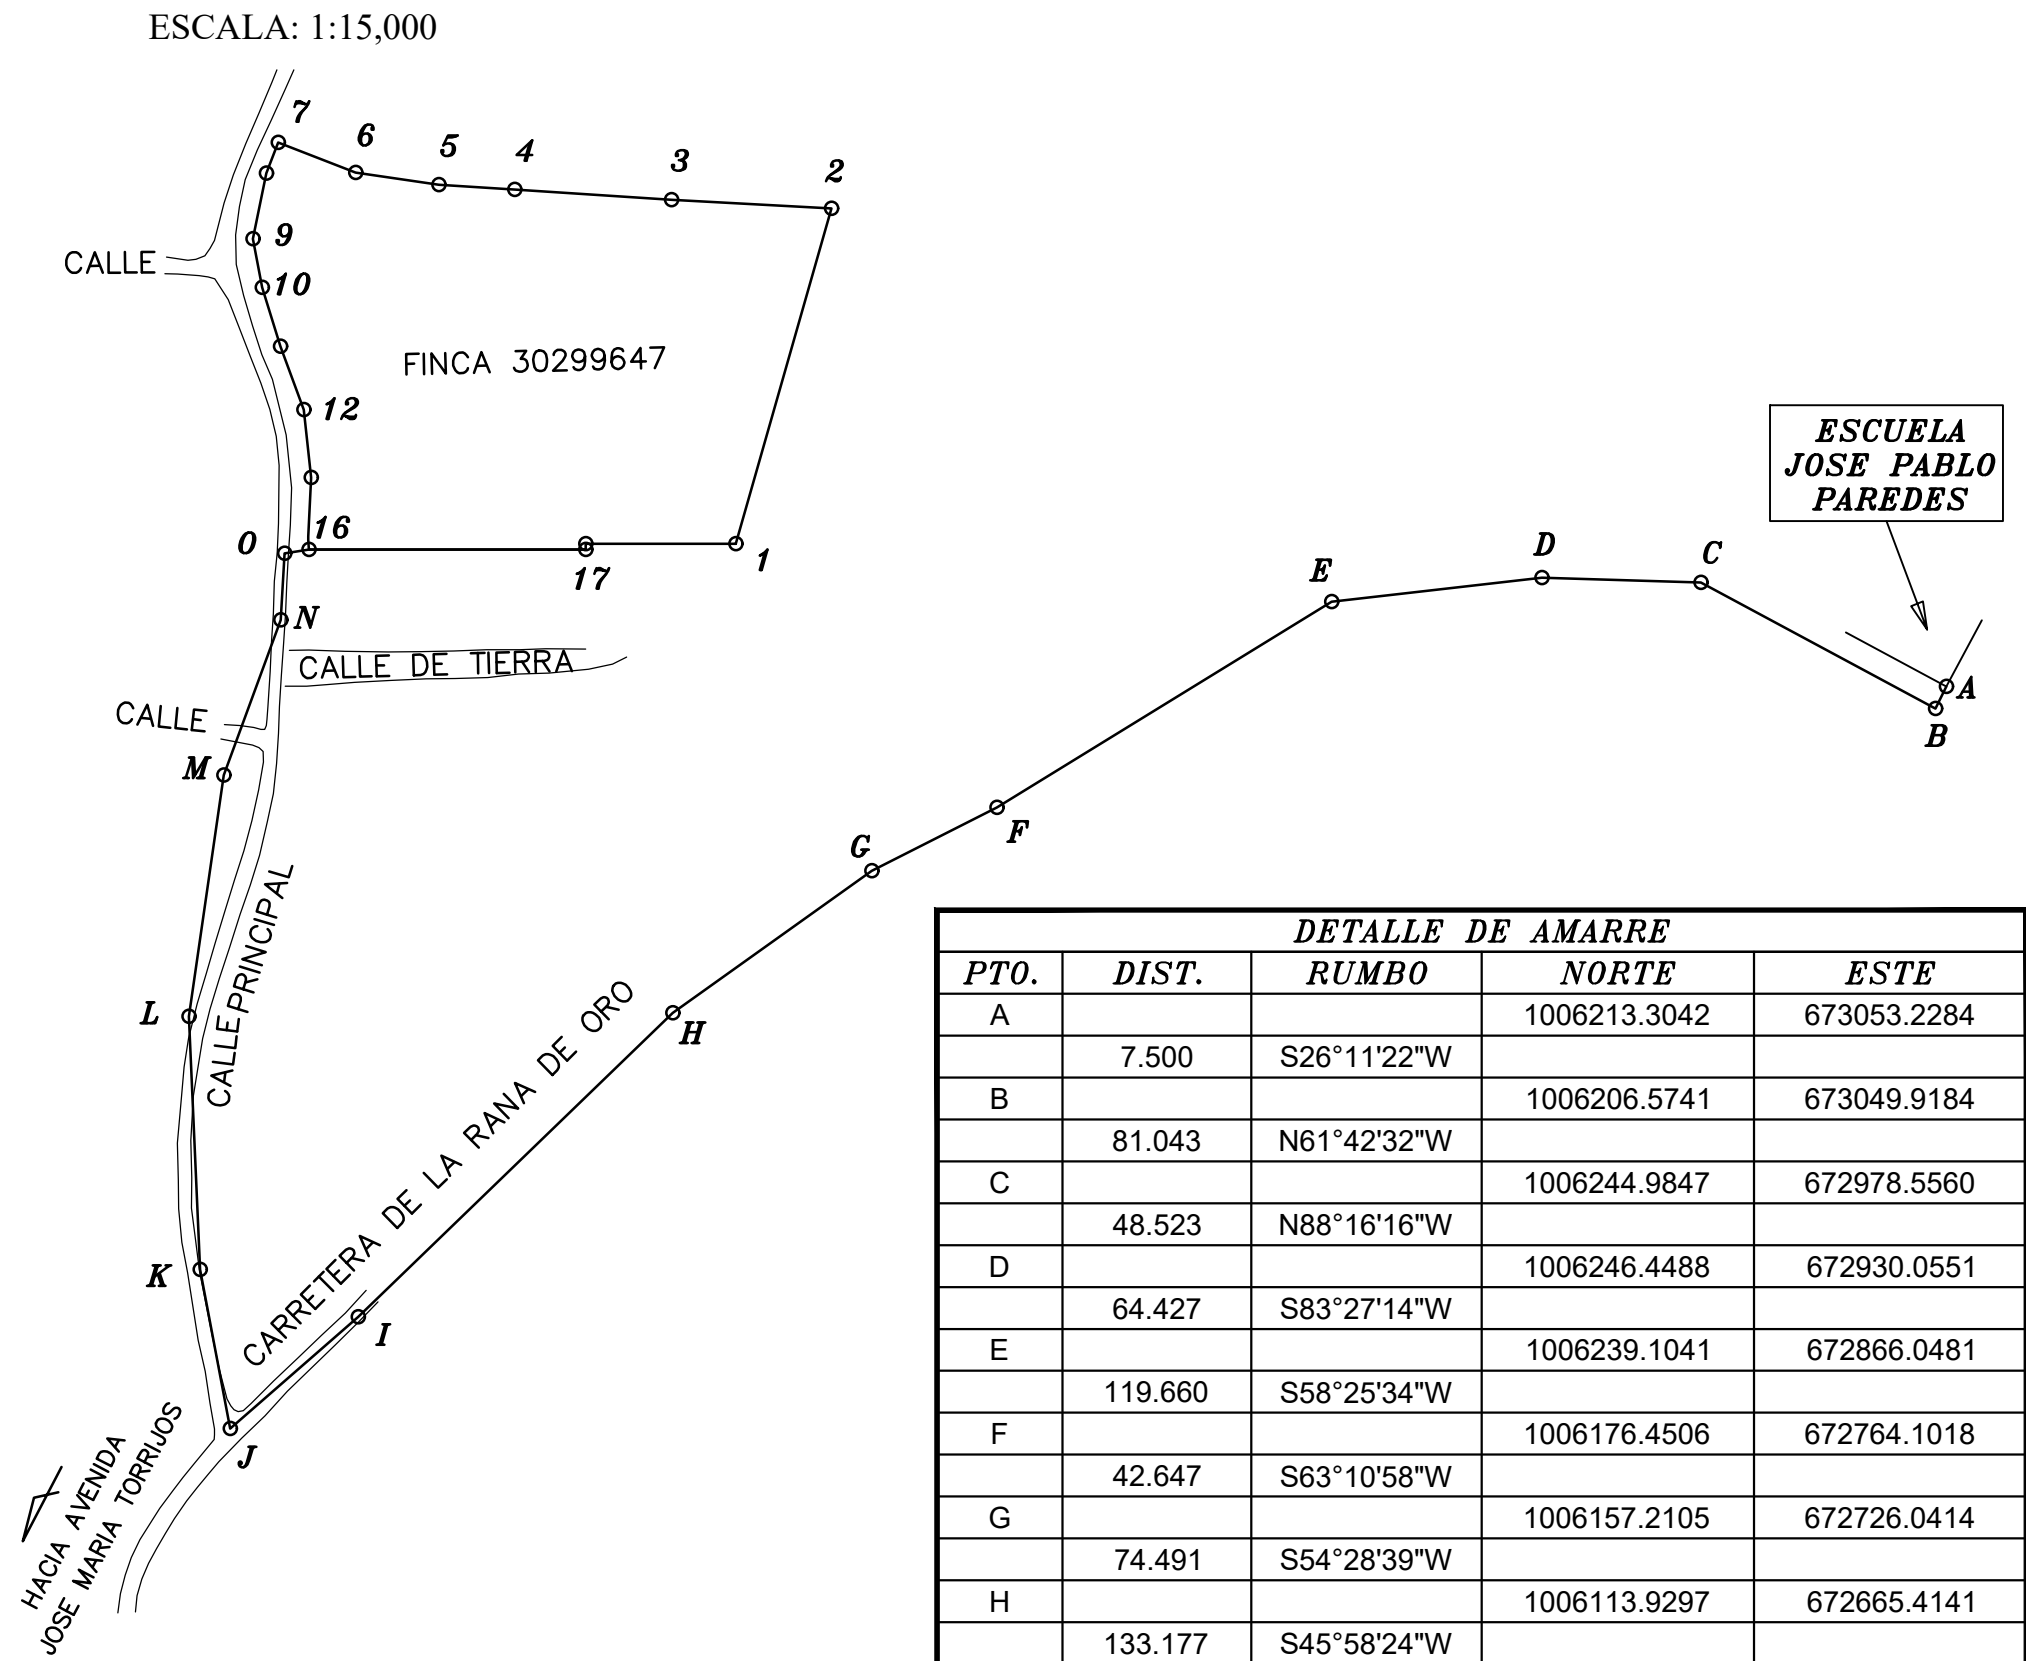

DETALLE DE AMARRE				
PTO.	DIST.	RUMBO	NORTE	ESTE
A			1006213.3042	673053.2284
B	7.500	S26°11'22"W	1006206.5741	673049.9184
C	81.043	N61°42'32"W	1006244.9847	672978.5560
D	48.523	N88°16'16"W	1006246.4488	672930.0551
E	64.427	S83°27'14"W	1006239.1041	672866.0481
F	119.660	S58°25'34"W	1006176.4506	672764.1018
G	42.647	S63°10'58"W	1006157.2105	672726.0414
H	74.491	S54°28'39"W	1006113.9297	672665.4141
I	133.177	S45°58'24"W	1006021.3726	672569.6576
J	51.755	S48°55'11"W	1005987.3635	672530.6453
K	49.244	N10°42'38"W	1006035.7496	672521.4934
L	77.203	N02°33'26"W	1006112.8757	672518.0488
M	74.180	N08°16'14"E	1006186.2842	672528.7196
N	50.302	N20°07'23"E	1006233.5156	672546.0253
O	20.304	N03°18'03"E	1006253.7859	672547.1944
16	7.500	N80°54'33"E	1006254.9709	672554.6002
17	84.305	N90°00'00"E	1006254.9709	672638.9052

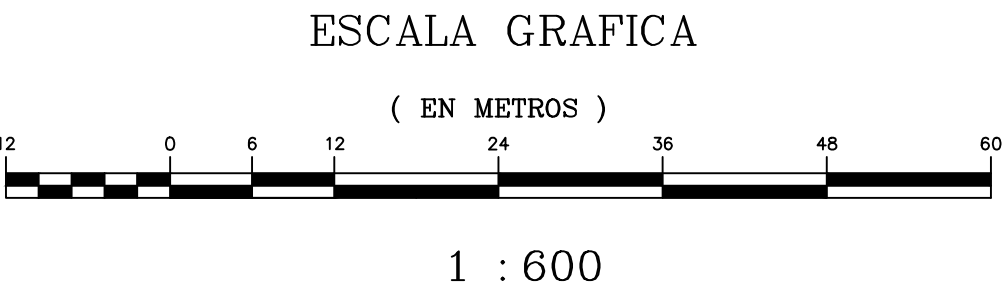

REPUBLICA DE PANAMA
PROVINCIA: PANAMA
CORREGIMIENTO: PEDREGAL
DISTRITO DE PANAMA
LUGAR: RANA DE ORO
PLANO TOPOGRAFICO DE LA
FINCA 30299647, CODIGO DE UBICACION 8713,
PROPIEDAD DE
INVERSIONES GRUPO WU, S.A.

PROFESIONAL: ELADIO GUTIERREZ
CEDULA: 8-162-381
LICENCIA: 86-304-007
ESCALA: 1 : 600
DIBUJO : R. MONROY
FECHA: 13 - ABRIL - 2019