




ESC.= 1/50,000

Area de Botadero		
#	Norte	Este
321	966374.75	559776.52
322	966364.13	559822.54
323	966354.37	559821.12
324	966345.78	559821.87
325	966335.93	559824.40
326	966320.40	559831.60
327	966306.14	559839.81
328	966300.44	559843.34
329	966295.90	559756.63

Servidumbre		
#	Norte	Este
341	966159.82	559808.35
342	966168.87	559804.08
343	966178.09	559800.20
344	966187.22	559796.12
345	966196.35	559792.05
346	966205.48	559787.97
347	966214.61	559783.89
348	966223.74	559779.82
349	966232.87	559775.74

Area de Extraccion		
#	Norte	Este
330	966498.86	559919.20
331	966542.63	559924.71
332	966566.86	559928.96
333	966589.27	559935.34
334	966597.31	559936.39
335	966621.53	559902.57
336	966616.73	559896.98
337	966590.66	559842.00
338	966585.43	559837.10
339	966559.47	559813.13
340	966558.92	559812.68

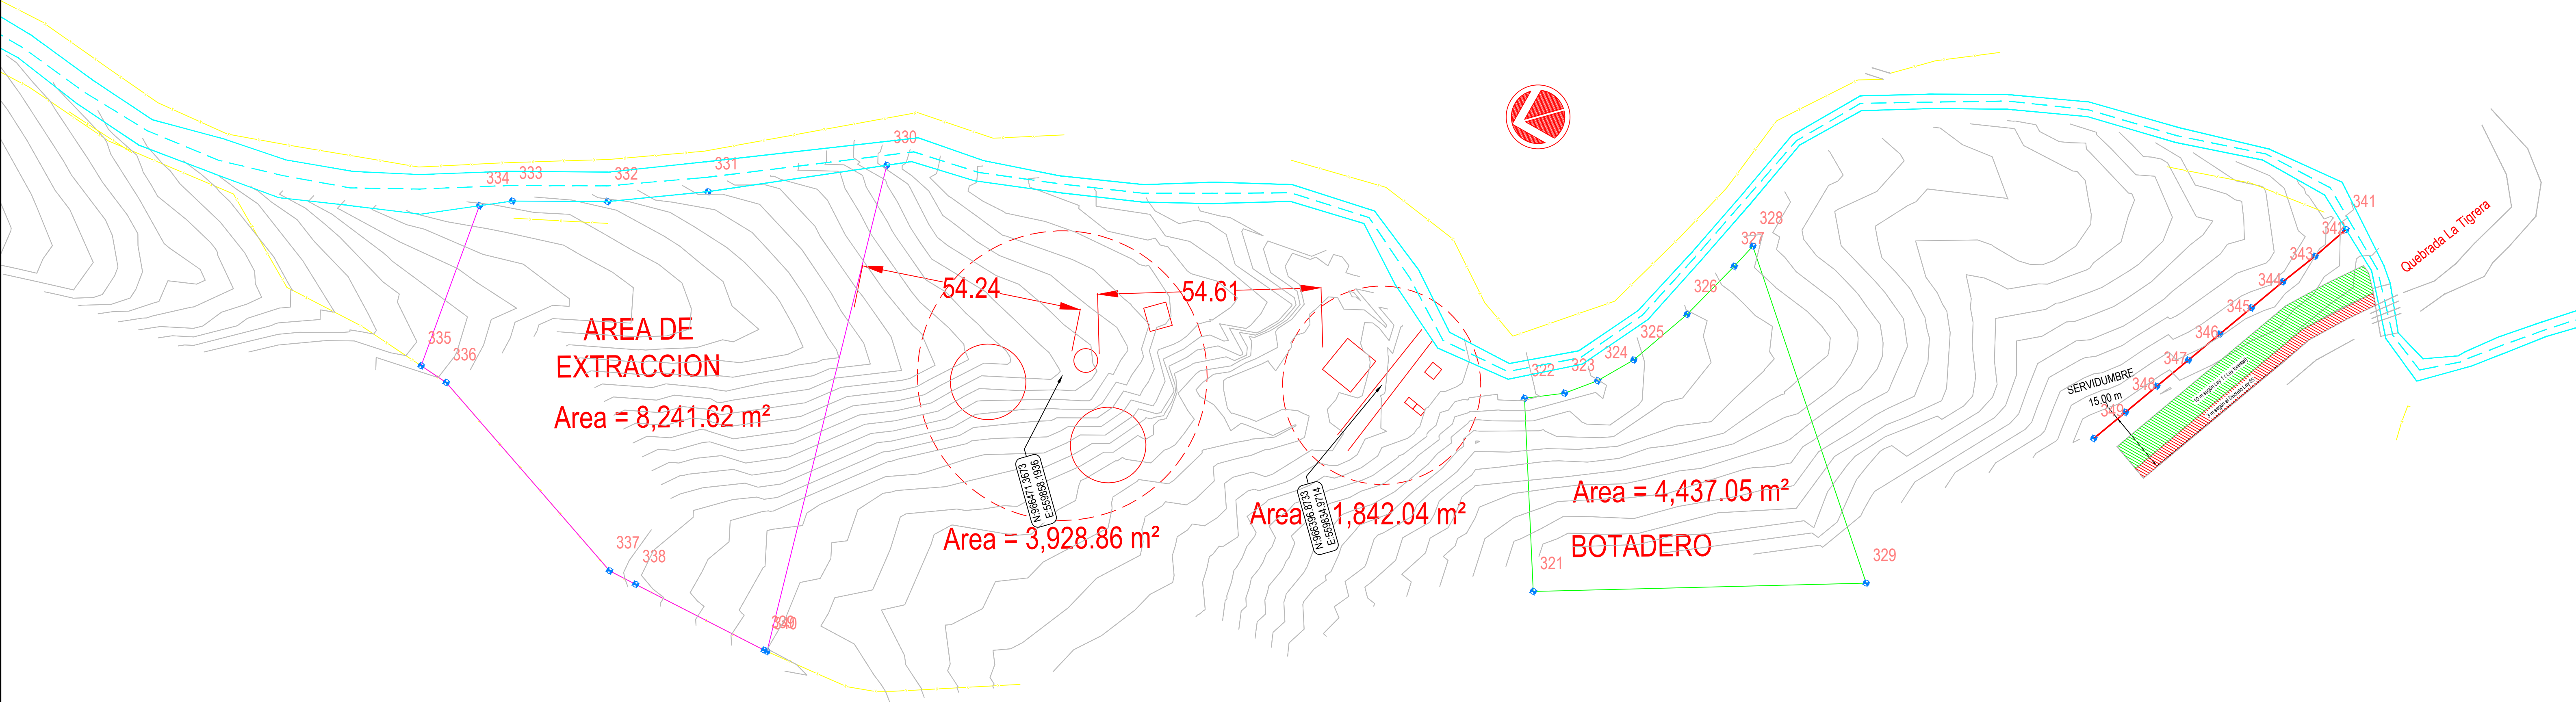

17-12-2019	A	DISEÑO Y CONSTRUCTOR: 	PROYECTO: EXTRACCION DE MINERALES NO METALICOS (PIEDRA DE CANTERA) HACHA	CONTENIDO: EsIA Categoria II	ESCALA: 1 : 750
					HOJA: 1 / 2
FECHA	REVISION				