

Potable Water System

Water Pipeline
Isolation Valve
Water Connection

Non-Potable Water System

Water Pipeline
Isolation Valve
Water Connection
Fire Hydrant
Fire Cabinet


Wastewater System

Sewage Manhole
Sewage Outlet
P.V.C. pipe Ø160 mm


LEGEND

Loader (adjustable to regular tractor)
Rear forklift
Front forklift
Wagon
Slasher
Cultivator
Street light
General storage
Fertilizer storage

Fence length 480m
Total area 13000m²
Asphalt / Paved area 11800m²

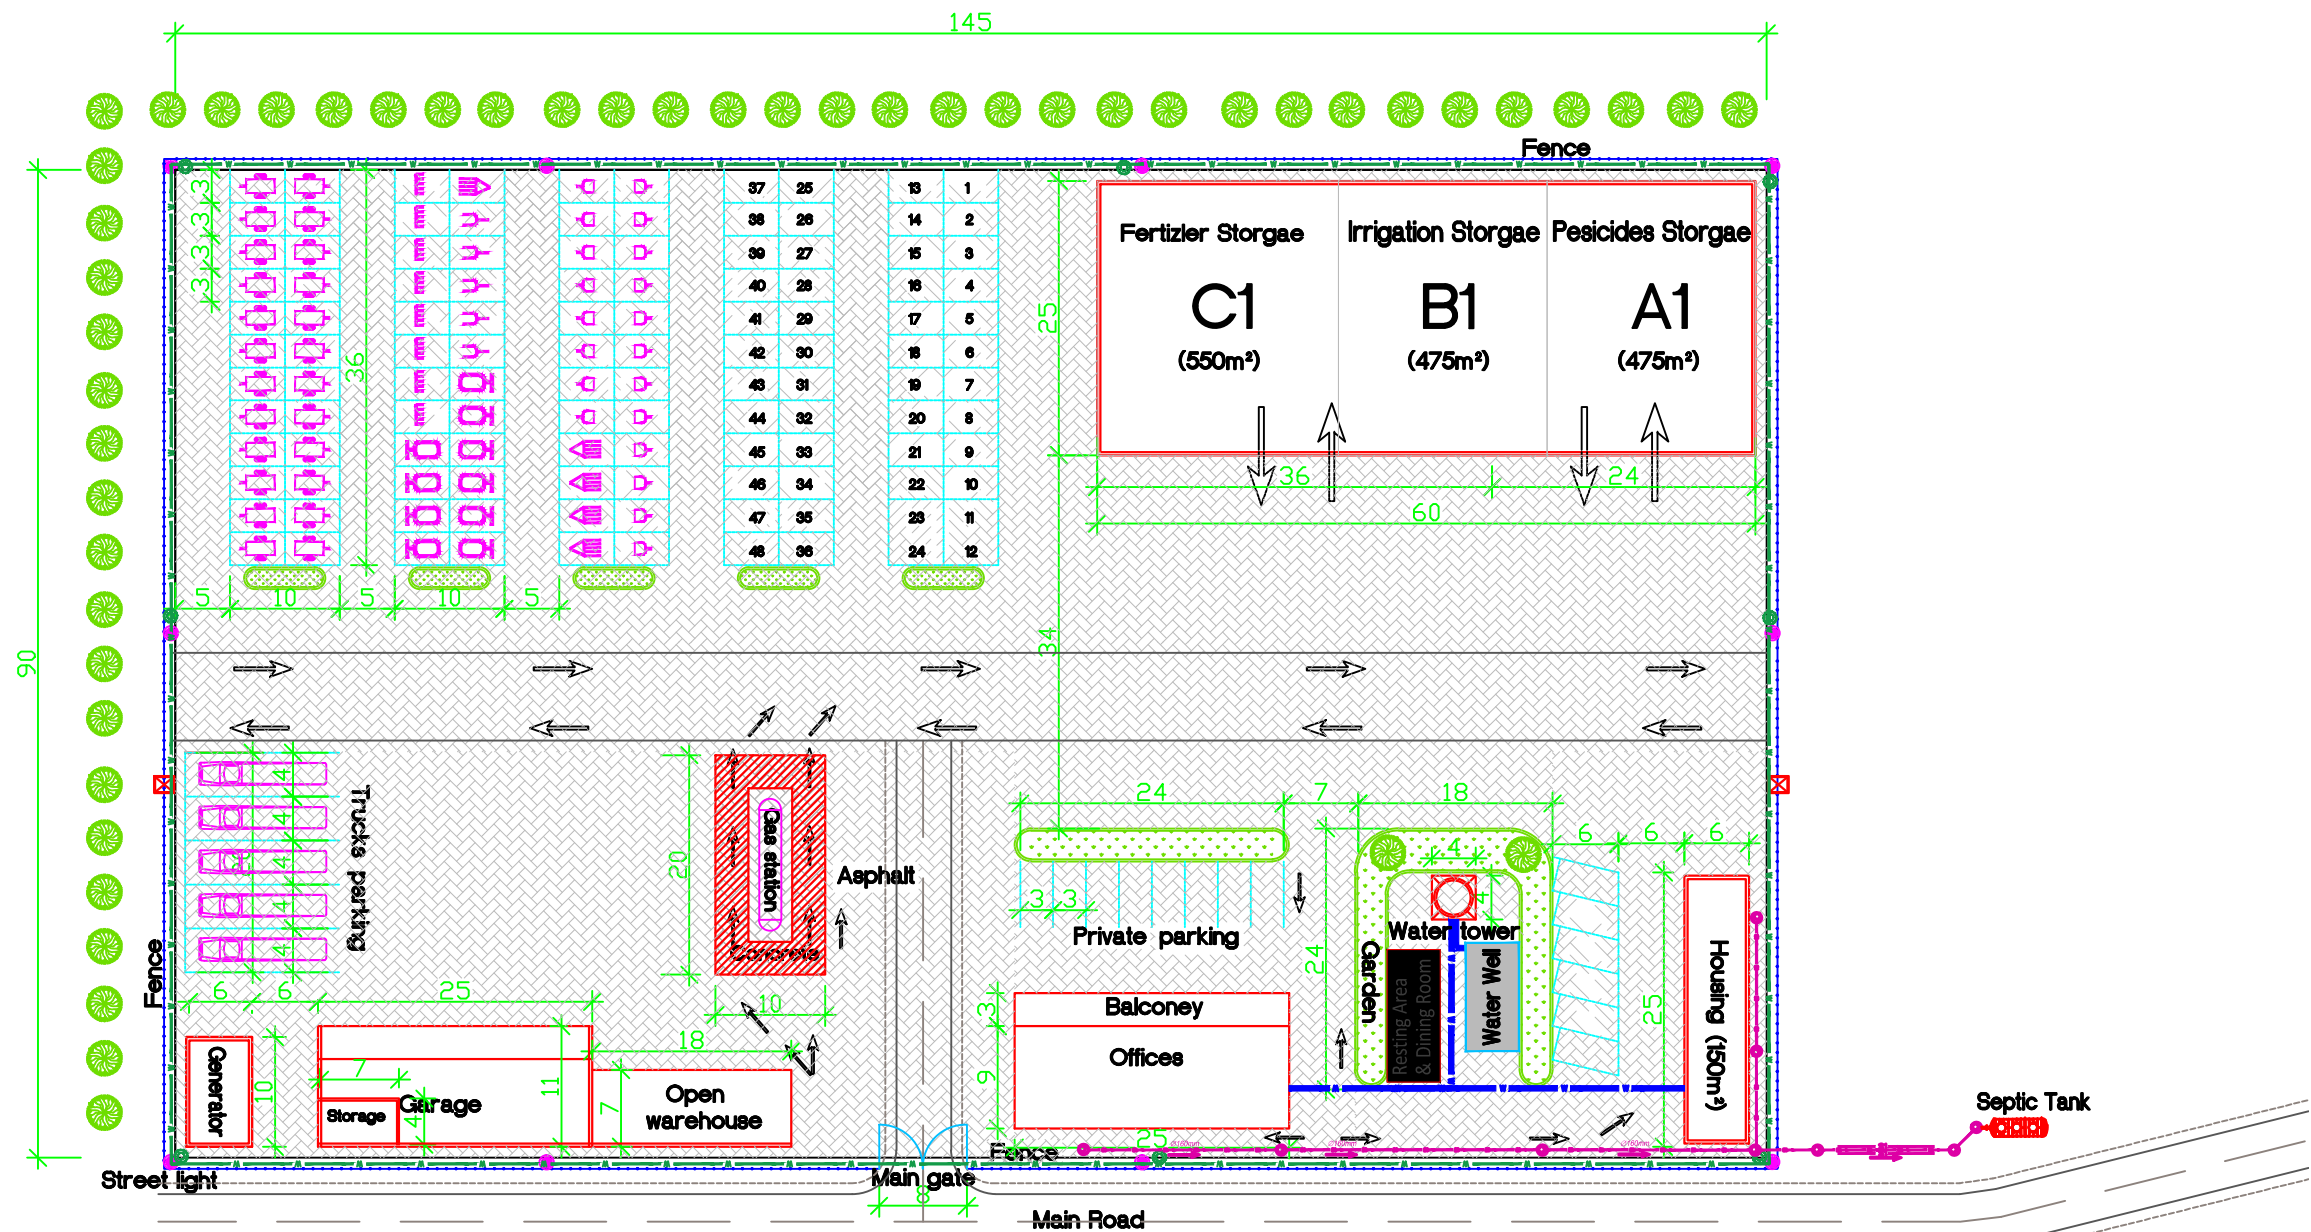

Plan

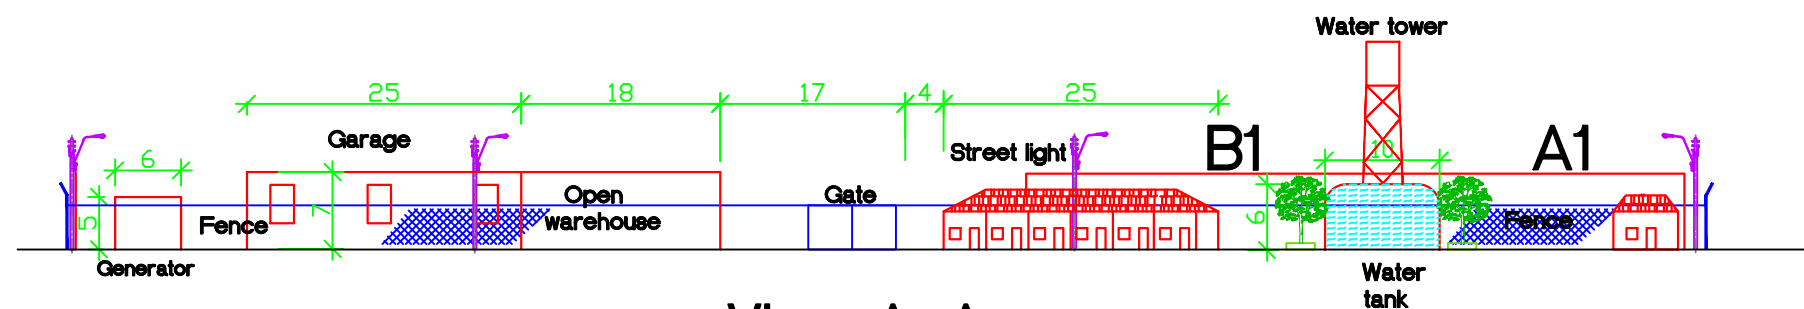

View A-A

REV:	DESCRIPTION:	BY:	DATE:
STATUS:			
 PALGEY MAIM WATER AND LAND RESOURCES DEVR. Co. Megiddo Regional Council Compound 1812000 Israel Tel: 972-4-9893078, 972-4-9893231 Fax: 972-4-9893502, office@p-ma.co.il www.palgey-maim.co.il			
CLIENT:	 supPlant More produce. Less water.		
PROJECT:	LAS CABRAS		
SITE:	PROVINCIA :HERRERA DISTRITO : LAS CABRAS		
TITLE:	General planning Logistic Centre		
SCALE:	DATE: 23/12/19	COORDINATE SYSTEM: UTM, ZONA 17	
PRINT SIZE: A 3	CONSECUTIVE NO: 3873-06-01	REVISION: 00	