


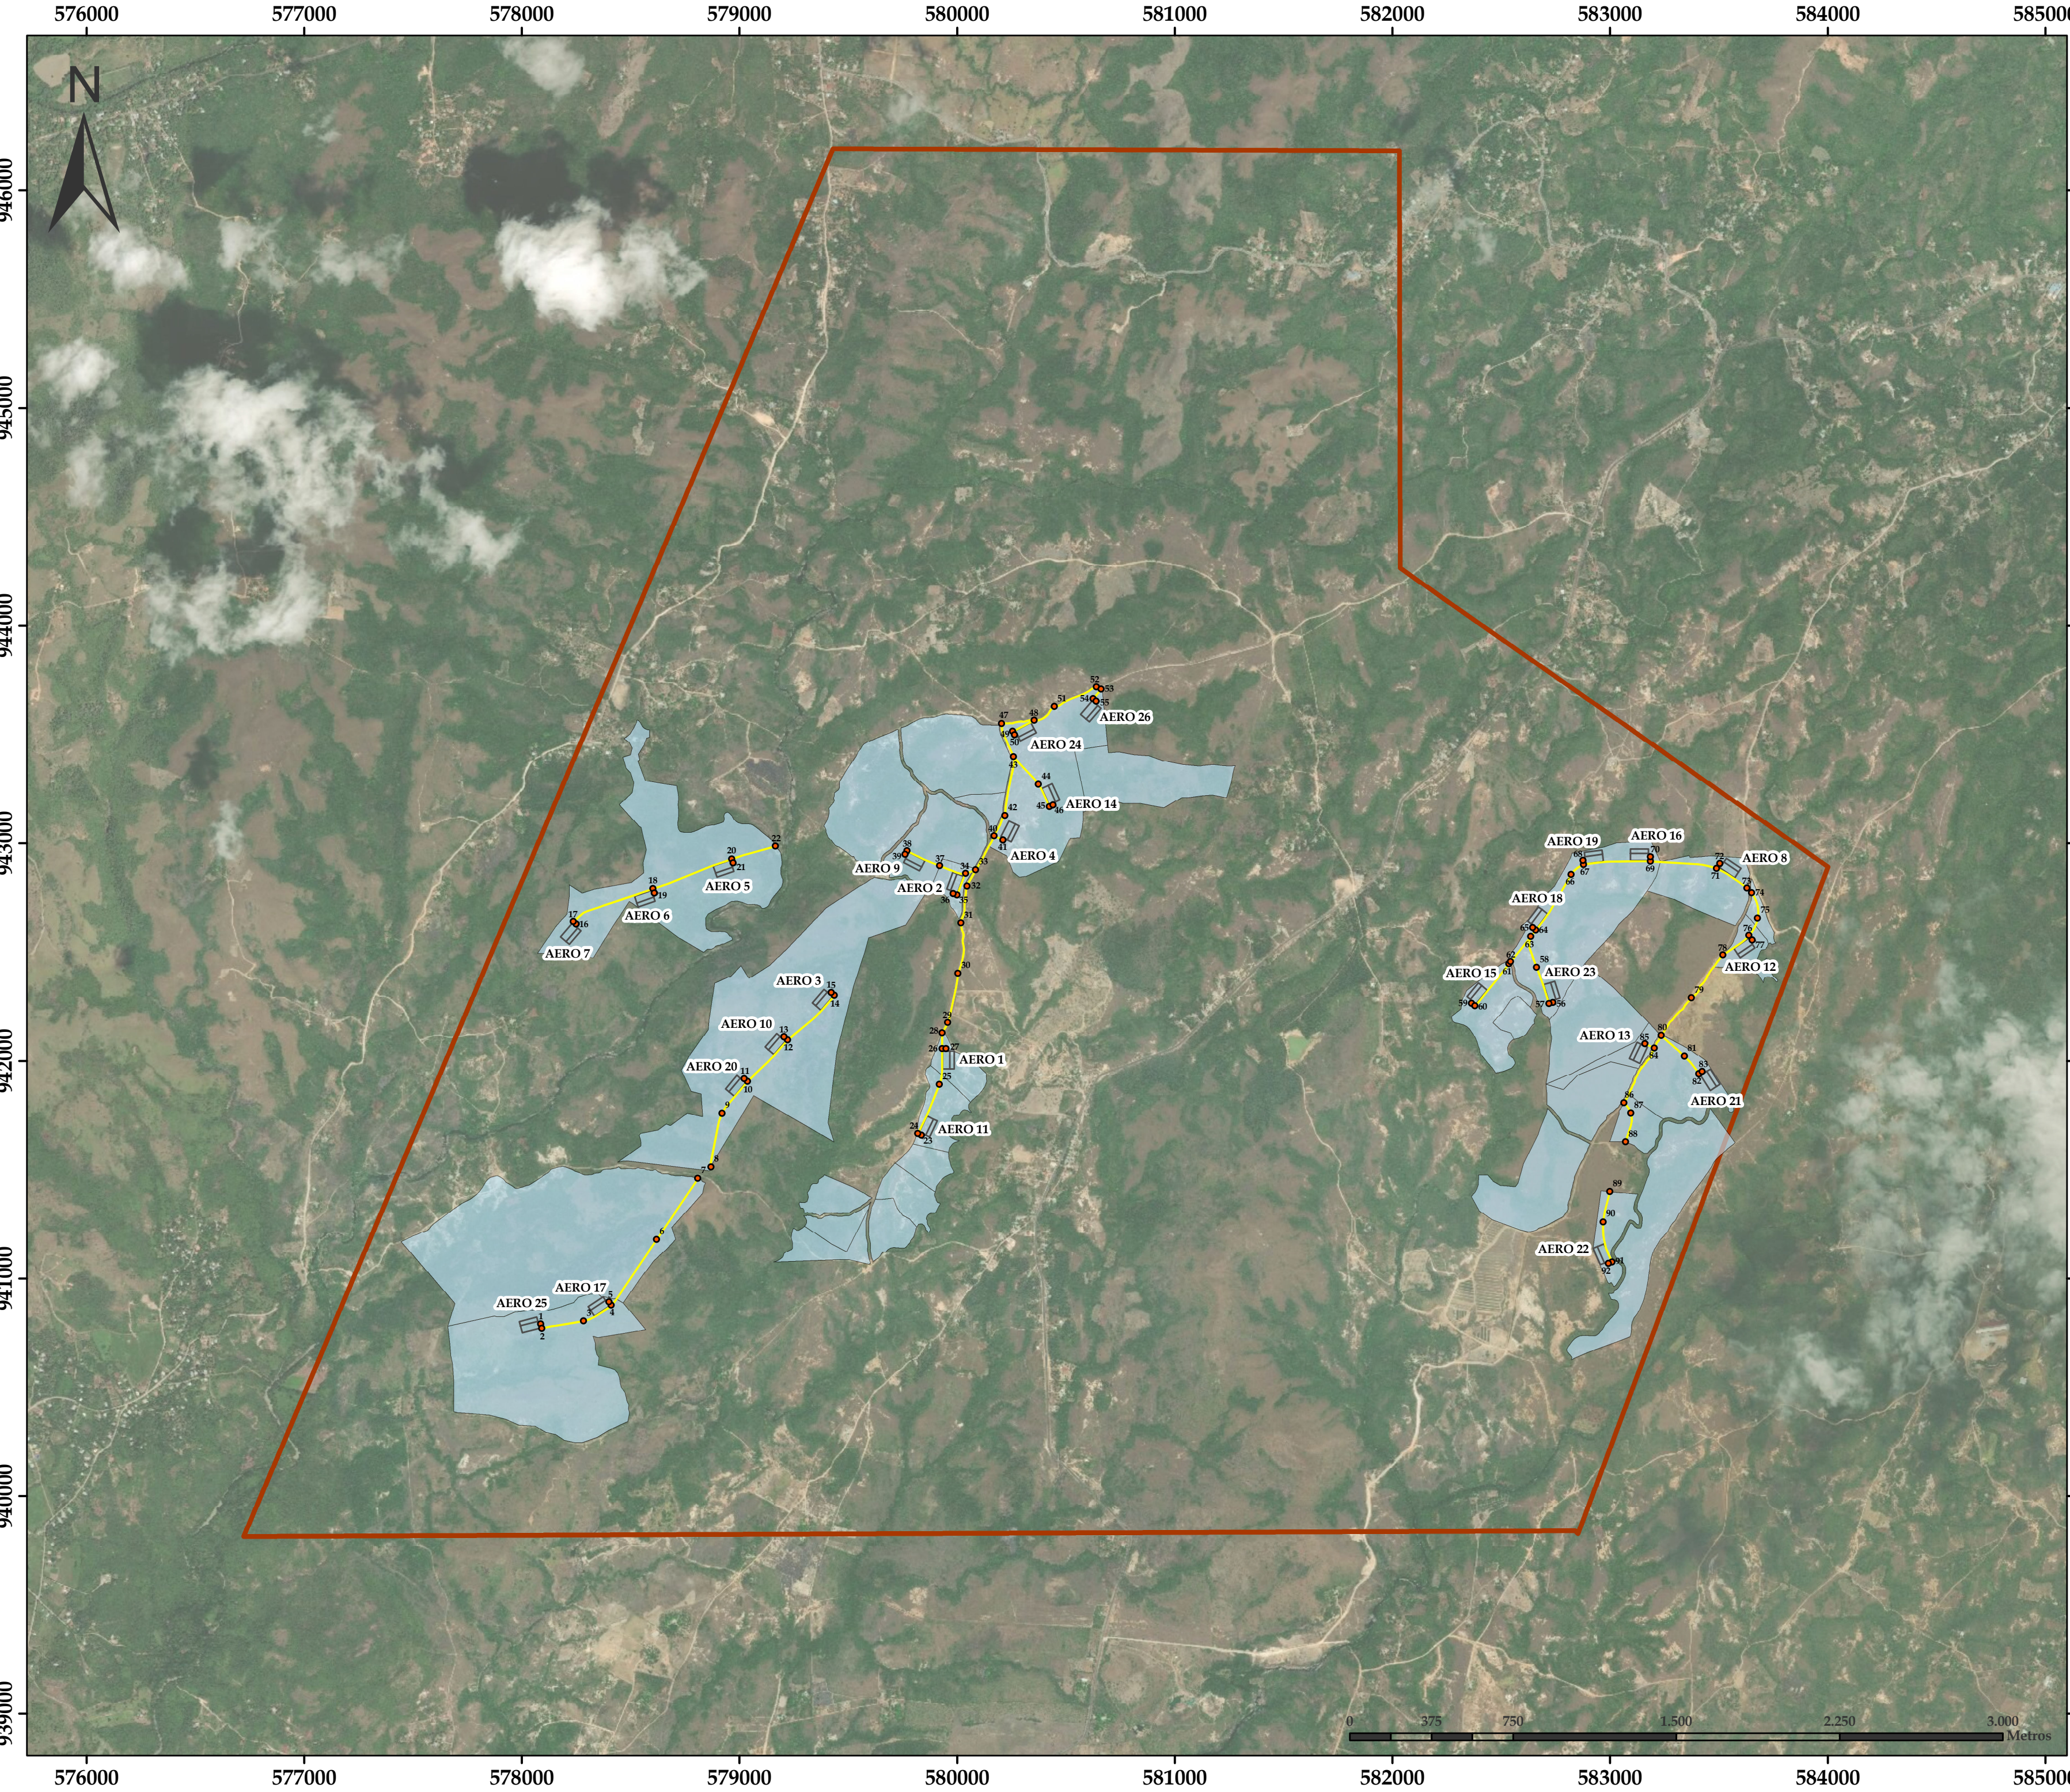

PROYECTO EÓLICO LA COLORADA

Potencia Instalada
26x V150-4.6 MW : 119,6 MW

Simbología

Vértices Cable de Media Tensión

Plataformas

Cable de Media Tensión

Predios del Proyecto

Área de Licencia

Alineamientos Cable de Media Tensión

Vértices	Este	Norte	Vértices	Este	Norte
1	578.086,94	940.790,19	47	580.204,49	943.548,83
2	578.092,24	940.769,97	48	580.354,39	943.564,57
3	578.283,53	940.804,61	49	580.255,73	943.513,43
4	578.411,43	940.876,45	50	580.264,36	943.497,07
5	578.401,27	940.891,66	51	580.446,68	943.627,84
6	578.619,14	941.178,98	52	580.639,94	943.718,45
7	578.809,14	941.459,54	53	580.662,31	943.708,06
8	578.869,47	941.511,68	54	580.624,91	943.663,72
9	578.919,85	941.758,37	55	580.638,95	943.651,92
10	579.037,46	941.905,77	56	582.737,06	942.268,21
11	579.022,60	941.918,35	57	582.719,01	942.262,57
12	579.221,56	942.095,79	58	582.662,50	942.428,32
13	579.205,40	942.109,71	59	582.364,41	942.264,25
14	579.436,43	942.300,14	60	582.379,53	942.251,82
15	579.421,67	942.312,82	61	582.535,41	942.445,03
16	578.249,78	942.628,70	62	582.543,43	942.455,08
17	578.236,88	942.639,79	63	582.635,27	942.570,72
18	578.602,96	942.790,63	64	582.658,57	942.600,99
19	578.609,74	942.771,07	65	582.644,06	942.611,85
20	578.964,95	942.927,36	66	582.820,59	942.855,75
21	578.971,23	942.909,14	67	582.878,20	942.901,01
22	579.165,72	942.986,46	68	582.875,50	942.920,44
23	579.836,28	941.657,63	69	583.185,18	942.916,76
24	579.819,63	941.665,64	70	583.185,28	942.936,90
25	579.918,27	941.891,40	71	583.489,00	942.883,05
26	579.931,01	942.054,98	72	583.504,97	942.906,33
27	579.949,46	942.055,12	73	583.628,70	942.793,82
28	579.930,99	942.127,44	74	583.650,36	942.771,26
29	579.957,47	942.176,66	75	583.677,86	942.654,76
30	580.004,23	942.400,48	76	583.638,14	942.576,24
31	580.017,31	942.633,37	77	583.652,64	942.555,23
32	580.045,36	942.802,37	78	583.518,71	942.486,09
33	580.085,47	942.877,13	79	583.373,45	942.288,62
34	580.039,66	942.860,36	80	583.235,24	942.116,03
35	579.999,54	942.761,32	81	583.341,59	942.021,31
36	579.982,18	942.767,74	82	583.407,89	941.939,88
37	579.920,31	942.896,08	83	583.423,83	941.950,28
38	579.769,95	942.964,49	84	583.203,35	942.058,31
39	579.761,87	942.949,02	85	583.160,29	942.078,79
40	580.170,33	943.033,38	86	583.064,35	941.806,91
41	580.210,71	943.014,30	87	583.095,30	941.759,10
42	580.220,44	943.126,25	88	583.070,79	941.627,39
43	580.259,53	943.396,54	89	582.998,58	941.398,22
44	580.373,60	943.270,56	90	582.968,07	941.259,62
45	580.423,85	943.167,77	91	583.008,56	941.075,50
46	580.440,64	943.175,42	92	582.992,55	941.068,43

Ubicación del Proyecto, Distrito de Anton
Provincia de Coclé, Panamá

Datos Cartográficos
Proyección UTM - Datum WGS84
Huso 17 N

3E ENERGY & ENVIRONMENTAL ENGINEERING, CORP

Escala: 1:20.000

Fecha: Septiembre 2020