


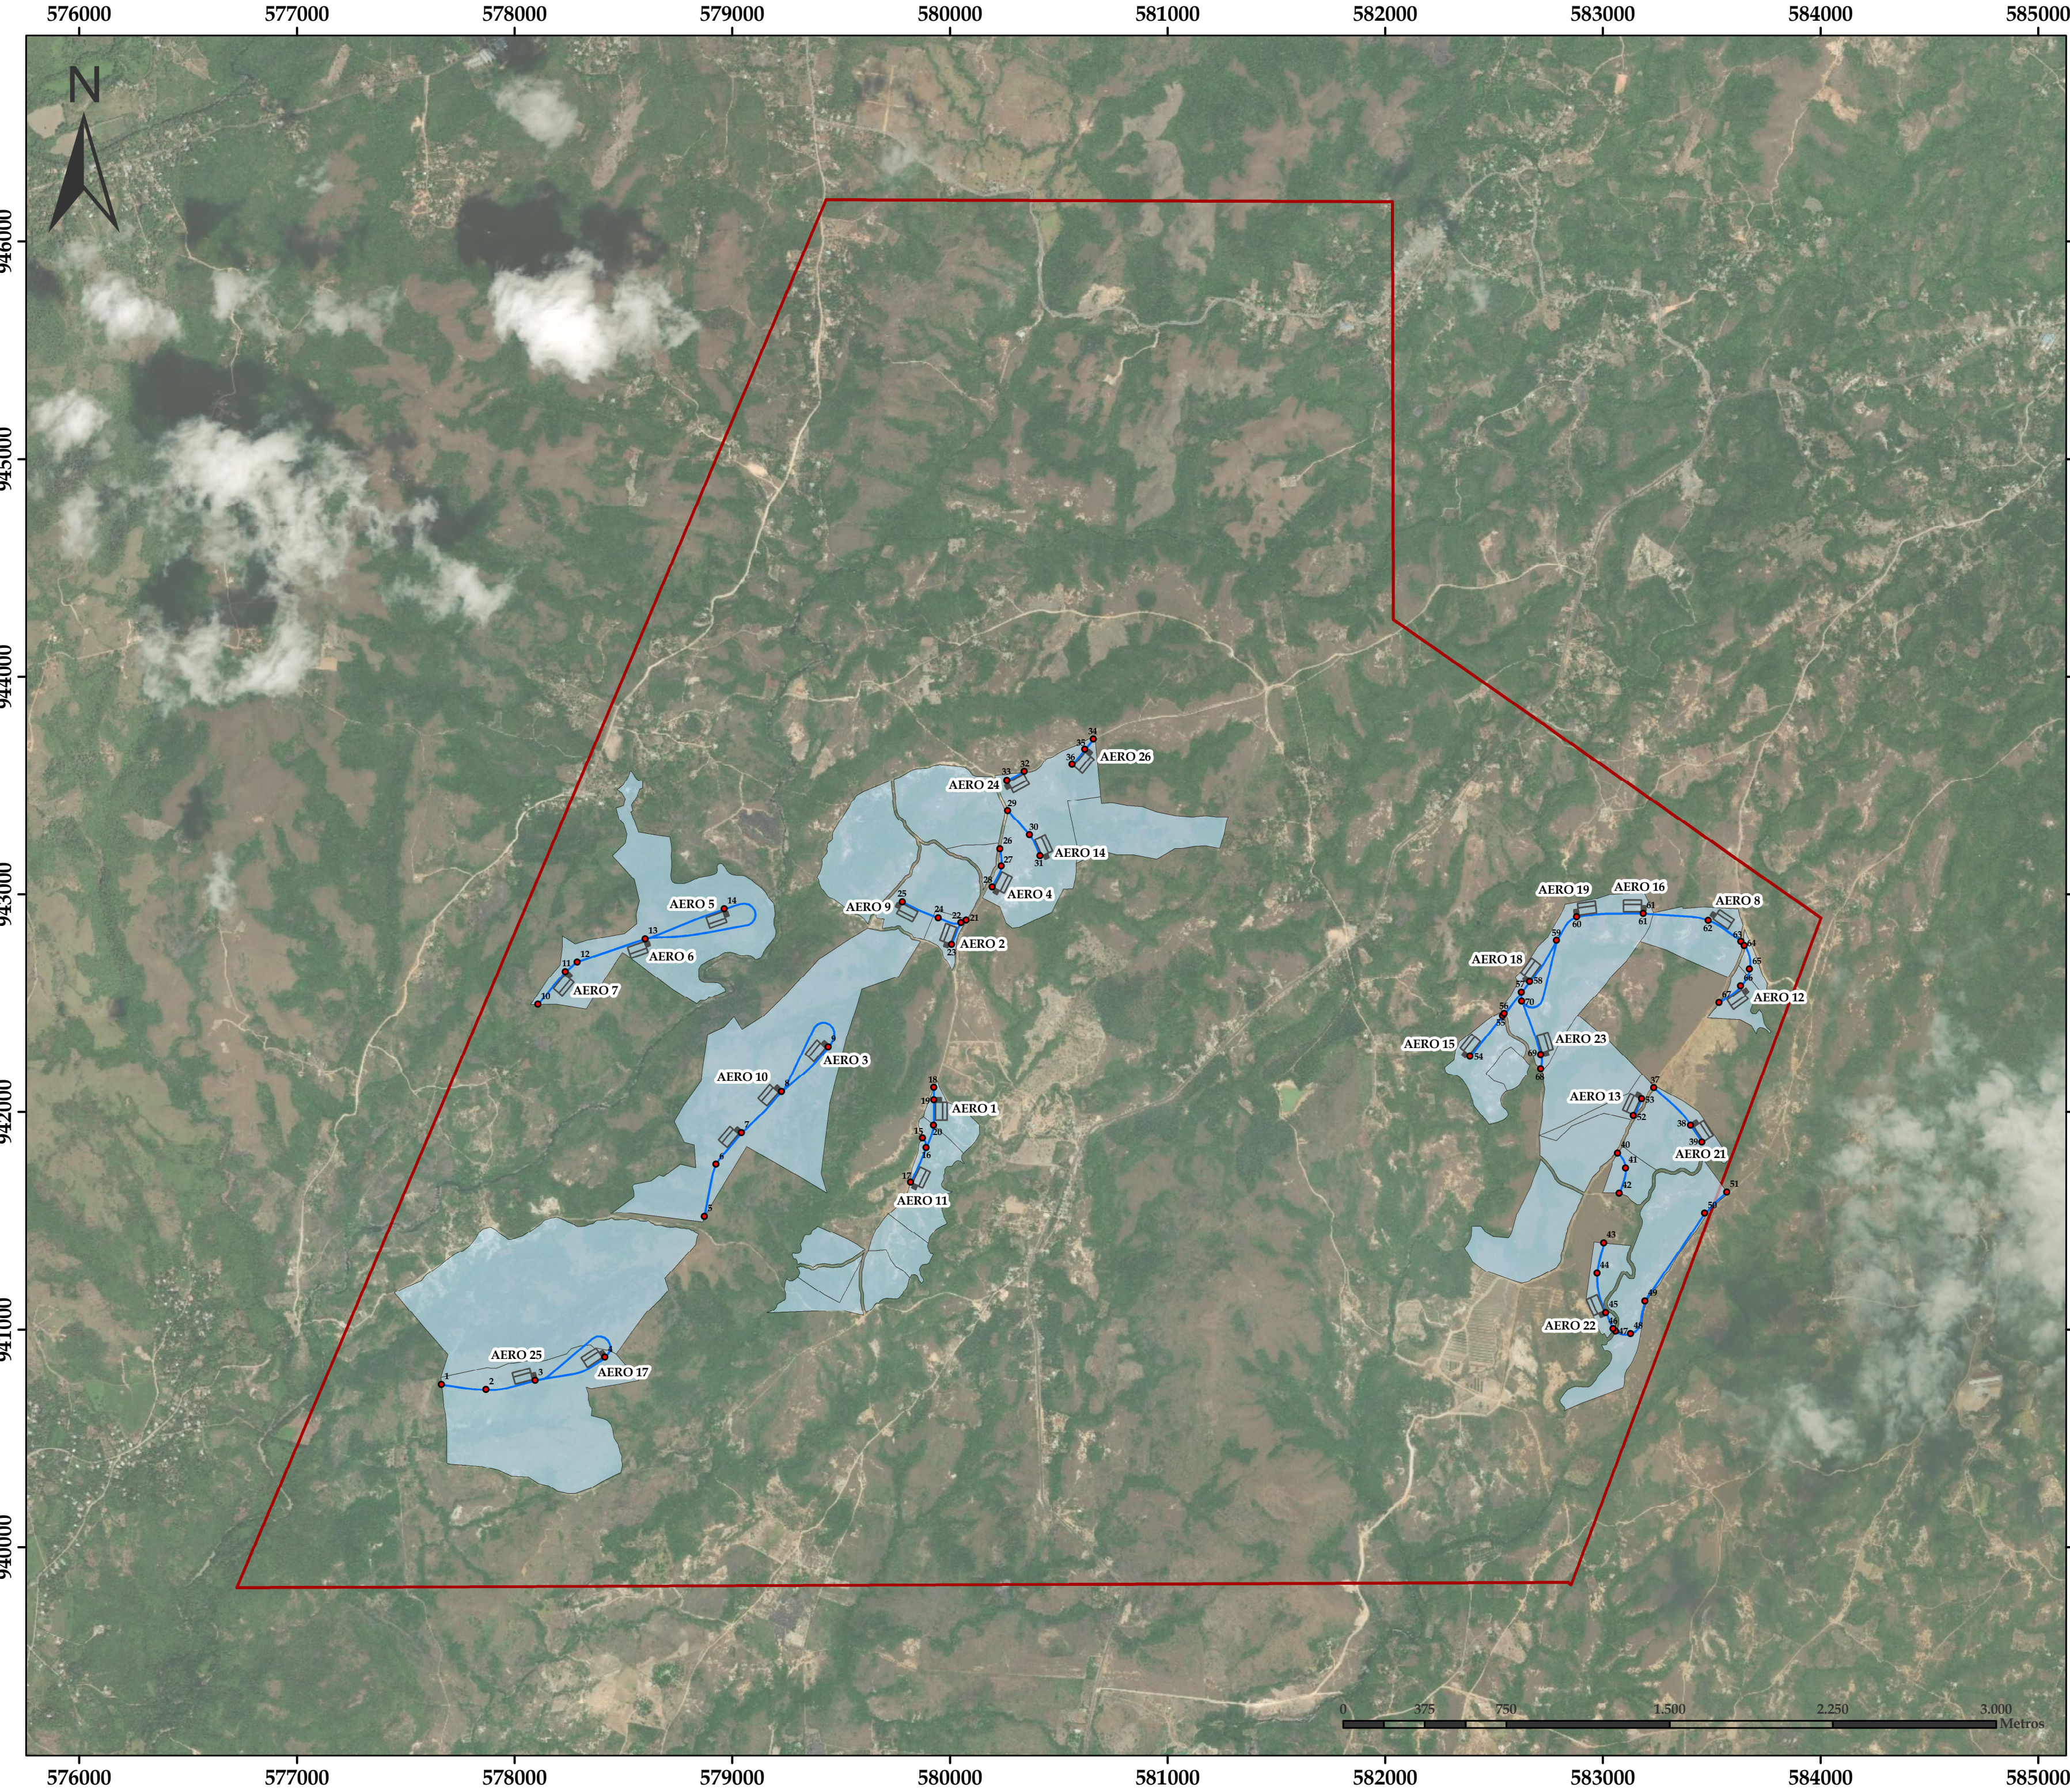

PROYECTO EÓLICO LA COLORADA

Potencia Instalada
26x V150-4.6 MW : 119,6 MW

Simbología

Vértices Caminos de Servicios

Plataforma

Caminos de Servicios

Predios del Proyecto

Área de Licencia

Alineamientos Caminos de Servicio

Vértice	Este	Norte	Vértice	Este	Norte
1	577.664,02	940.746,77	36	580.561,76	943.596,62
2	577.868,60	940.723,50	37	583.233,64	942.110,77
3	578.094,45	940.765,38	38	583.403,17	941.937,96
4	578.415,09	940.873,06	39	583.454,42	941.860,39
5	578.872,50	941.519,59	40	583.067,94	941.810,39
6	578.925,60	941.758,92	41	583.103,83	941.740,91
7	579.042,30	941.903,57	42	583.075,48	941.625,64
8	579.226,84	942.093,91	43	583.003,66	941.397,85
9	579.440,91	942.297,69	44	582.973,06	941.259,25
10	578.107,18	942.494,19	45	583.012,82	941.076,76
11	578.232,99	942.642,96	46	583.047,64	941.004,05
12	578.288,09	942.687,94	47	583.059,17	940.992,19
13	578.600,51	942.795,05	48	583.127,66	940.980,73
14	578.964,15	942.932,37	49	583.193,87	941.130,02
15	579.874,21	941.880,55	50	583.468,33	941.534,13
16	579.890,66	941.836,07	51	583.568,97	941.630,62
17	579.819,44	941.676,82	52	583.140,50	941.982,53
18	579.926,00	942.112,91	53	583.177,75	942.060,77
19	579.926,01	942.055,00	54	582.389,69	942.256,42
20	579.924,61	941.938,34	55	582.538,72	942.441,26
21	580.075,09	942.881,39	56	582.547,33	942.451,96
22	580.051,25	942.869,19	57	582.625,27	942.549,65
23	580.007,69	942.768,97	58	582.663,34	942.598,99
24	579.947,13	942.890,75	59	582.787,44	942.788,34
25	579.781,19	942.964,45	60	582.879,43	942.896,14
26	580.230,23	943.208,74	61	583.185,86	942.911,67
27	580.235,70	943.129,66	62	583.484,25	942.879,61
28	580.194,22	943.033,79	63	583.633,88	942.782,71
29	580.264,96	943.383,34	64	583.649,09	942.764,06
30	580.365,64	943.273,54	65	583.672,93	942.655,68
31	580.414,36	943.176,42	66	583.633,33	942.578,33
32	580.341,54	943.563,77	67	583.533,31	942.502,03
33	580.262,25	943.522,52	68	582.714,29	942.197,46
34	580.659,89	943.712,95	69	582.713,97	942.261,97
35	580.620,38	943.666,11	70	582.627,29	942.508,40

Ubicación del Proyecto, Distrito de Anton

Provincia de Coclé, Panamá

Datos Cartográficos

Proyección UTM - Datum WGS84

Huso 17 N

3E ENERGY & ENVIRONMENTAL ENGINEERING, CORP

Escala: 1:20.000

Fecha: Septiembre 2020