


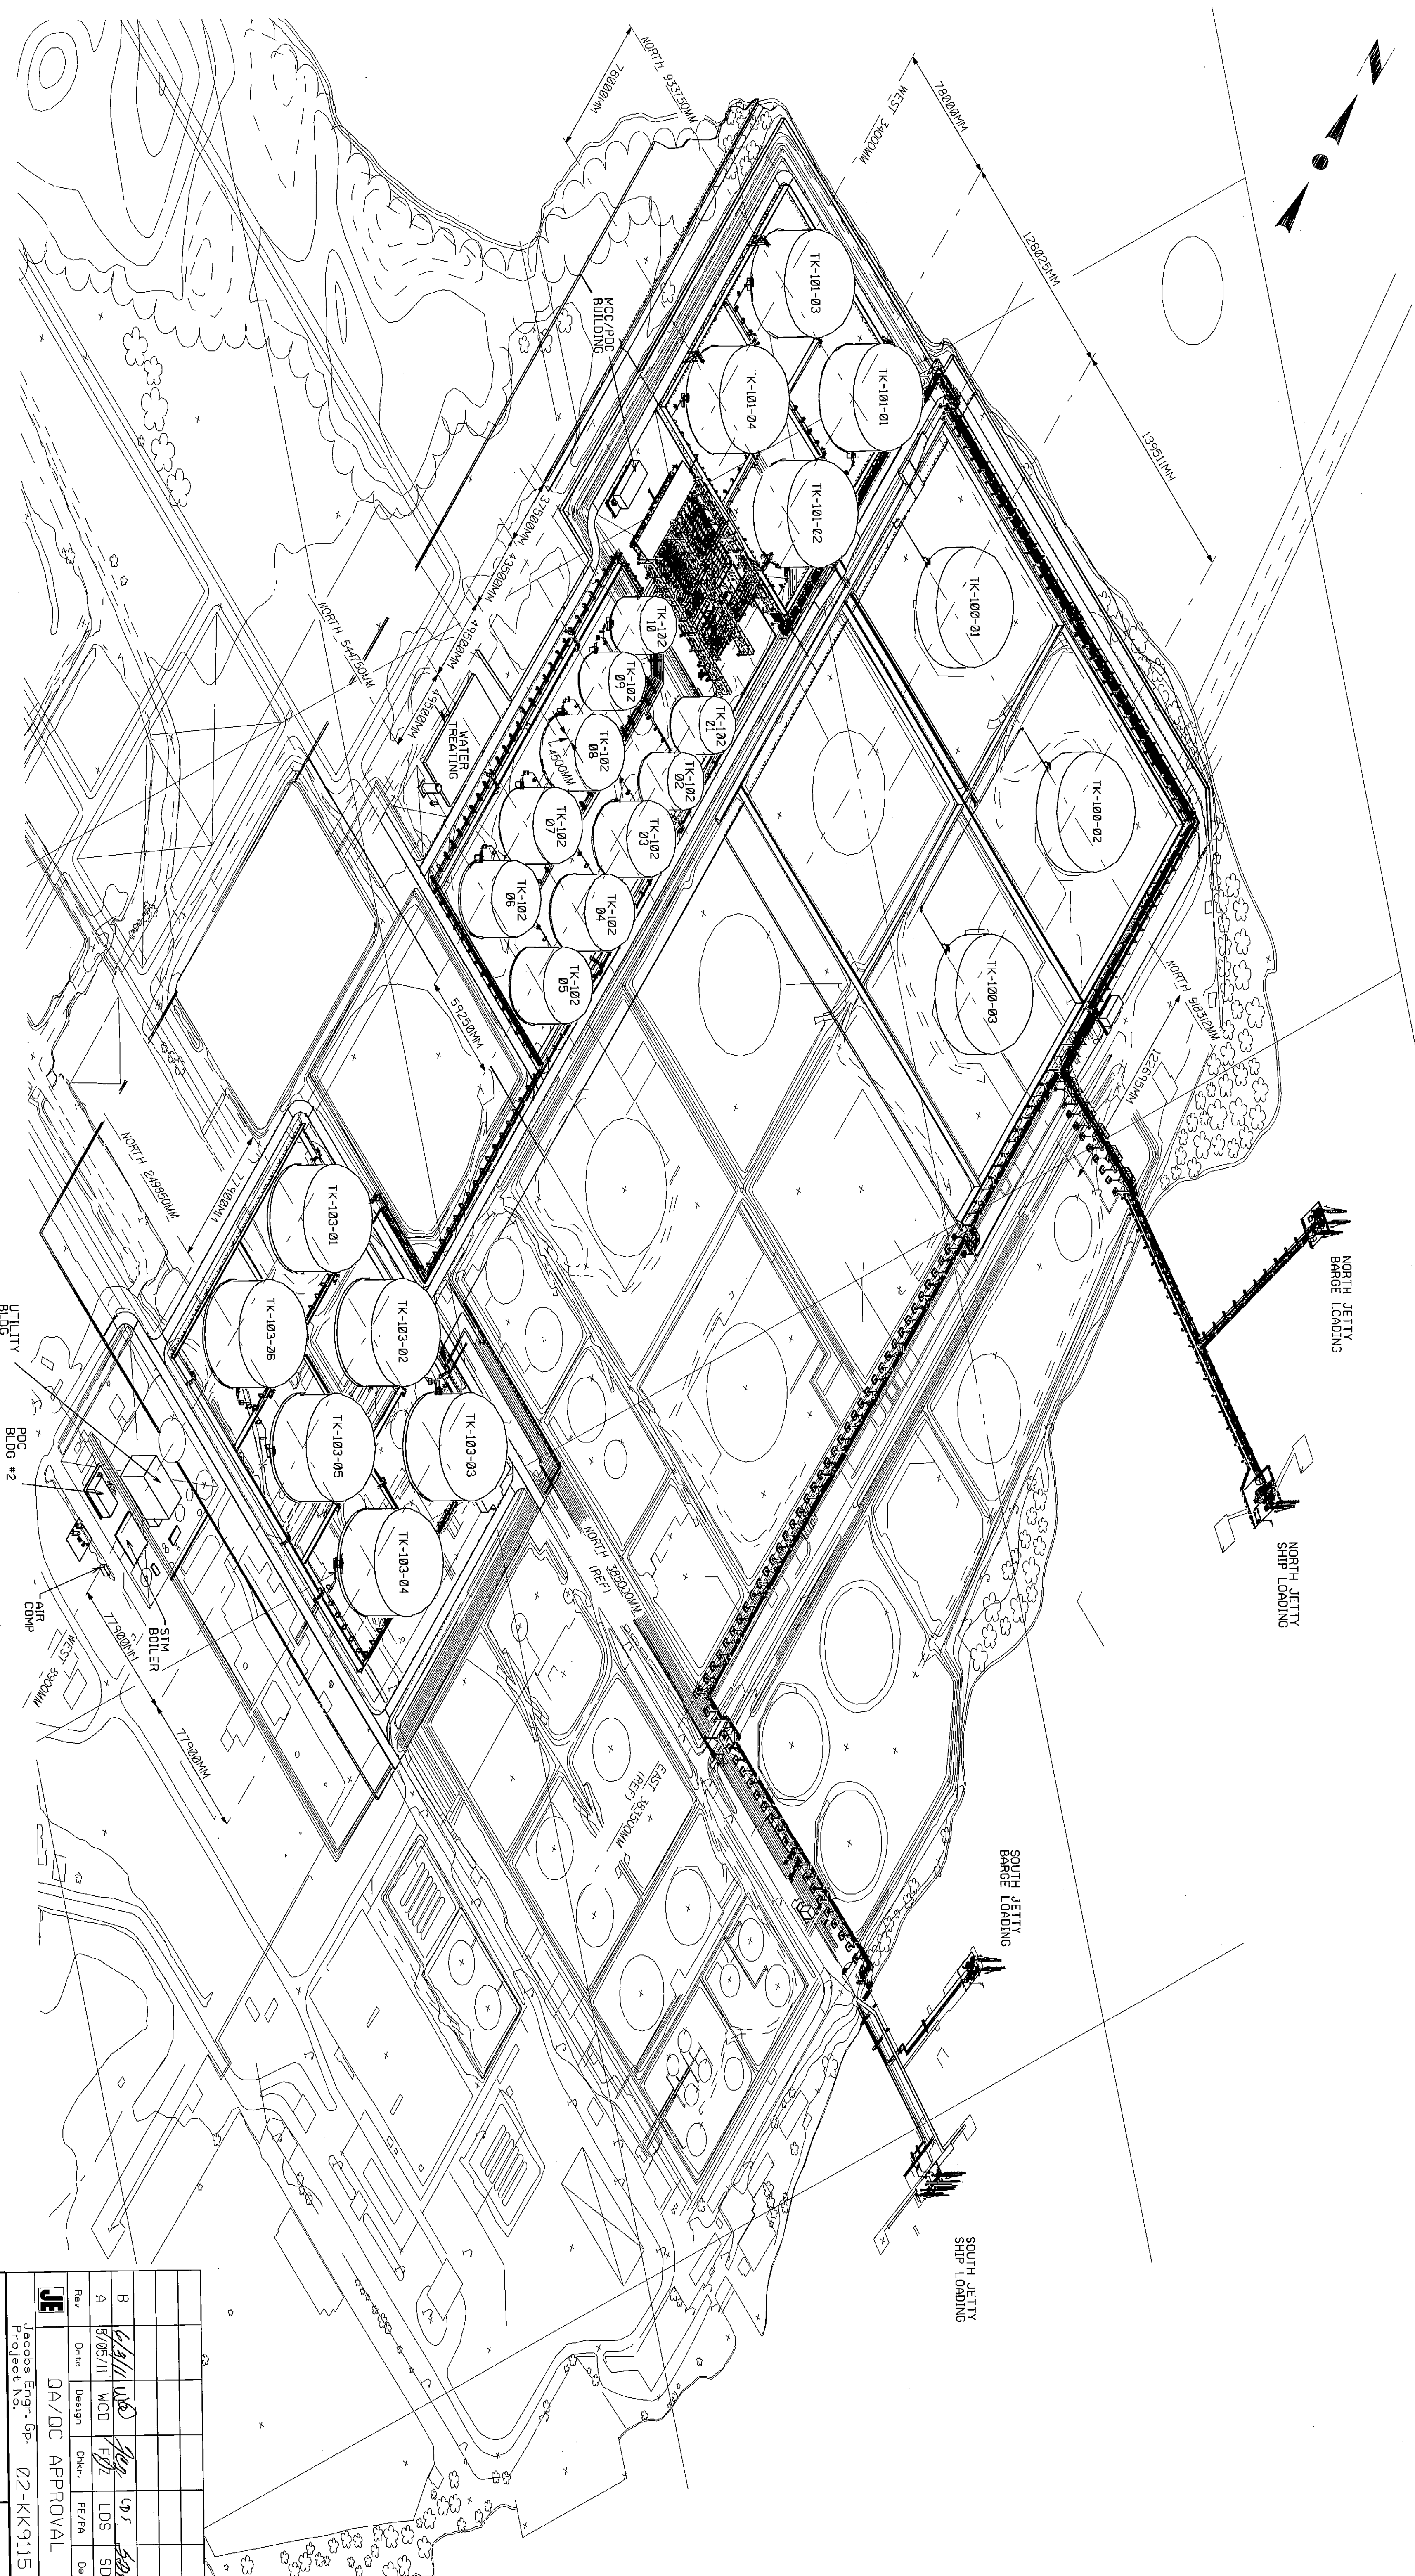

REFERENCE DRAWINGS

REVISIONS

ISSUED FOR BID

WCD-CZ.LDS

RE-ISSUED FOR BID

WCD

UPDATED PER VALUE ENGINEERING COMMENTS

WCD

Colon Terminal, Bonita Las Minos, Rep. of Panama

SCALE NONE

DR. WCD

CH.

DR. APP.

ENG. DEPT.

DATE 03-03-11

APPROVED

PIPING ISOMETRIC VIEW

LOOKING NORTHEAST

OVERALL PROJECT

W.O.

S.O.

LB9115/L.01/0004

PROJECT NO. 02KK9115