


FIGURA 6-4 CARACTERIZACIÓN DE SUELO DENTRO DEL POLÍGONO DEL PROYECTO (Ene-Mar 2011)

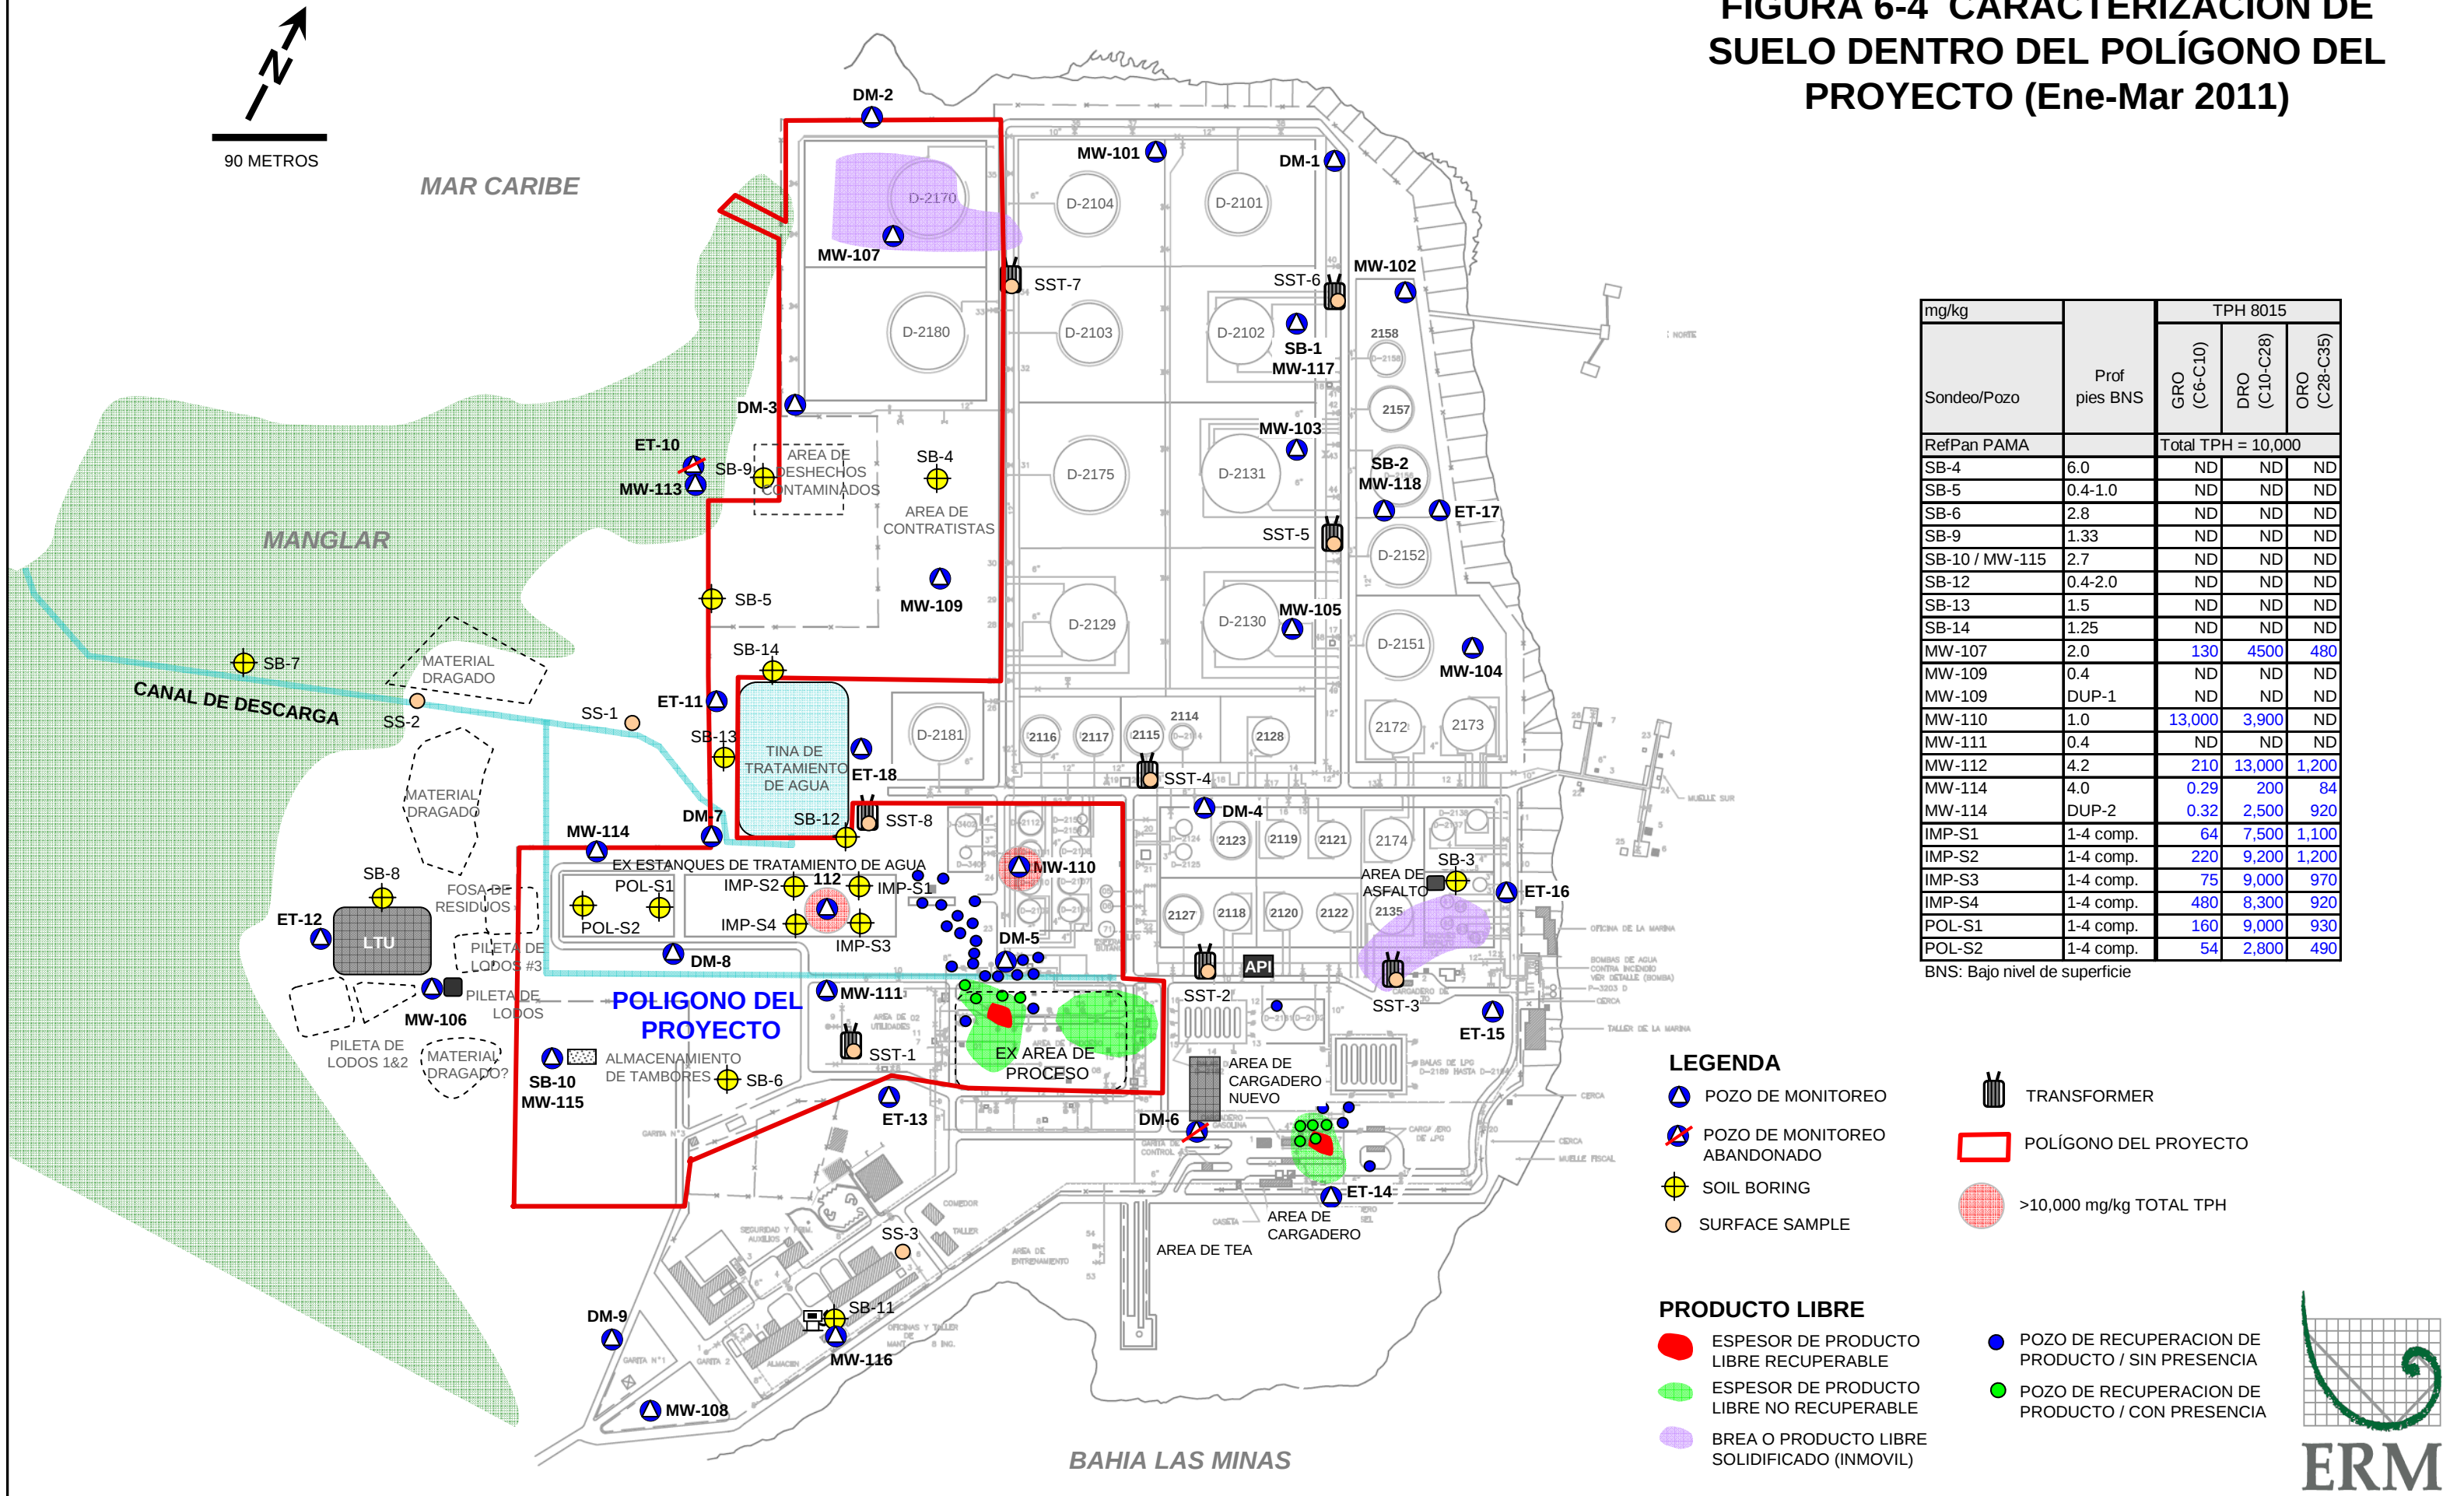

mg/kg		TPH 8015		
Sondeo/Pozo	Prof pies BNS	GRO (C6-C10)	DRO (C10-C28)	ORO (C28-C35)
RefPan PAMA		Total TPH = 10,000		
SB-4	6.0	ND	ND	ND
SB-5	0.4-1.0	ND	ND	ND
SB-6	2.8	ND	ND	ND
SB-9	1.33	ND	ND	ND
SB-10 / MW-115	2.7	ND	ND	ND
SB-12	0.4-2.0	ND	ND	ND
SB-13	1.5	ND	ND	ND
SB-14	1.25	ND	ND	ND
MW-107	2.0	130	4500	480
MW-109	0.4	ND	ND	ND
MW-109 DUP-1		ND	ND	ND
MW-110	1.0	13,000	3,900	ND
MW-111	0.4	ND	ND	ND
MW-112	4.2	210	13,000	1,200
MW-114	4.0	0.29	200	84
MW-114 DUP-2		0.32	2,500	920
IMP-S1	1-4 comp.	64	7,500	1,100
IMP-S2	1-4 comp.	220	9,200	1,200
IMP-S3	1-4 comp.	75	9,000	970
IMP-S4	1-4 comp.	480	8,300	920
POL-S1	1-4 comp.	160	9,000	930
POL-S2	1-4 comp.	54	2,800	490

BNS: Bajo nivel de superficie