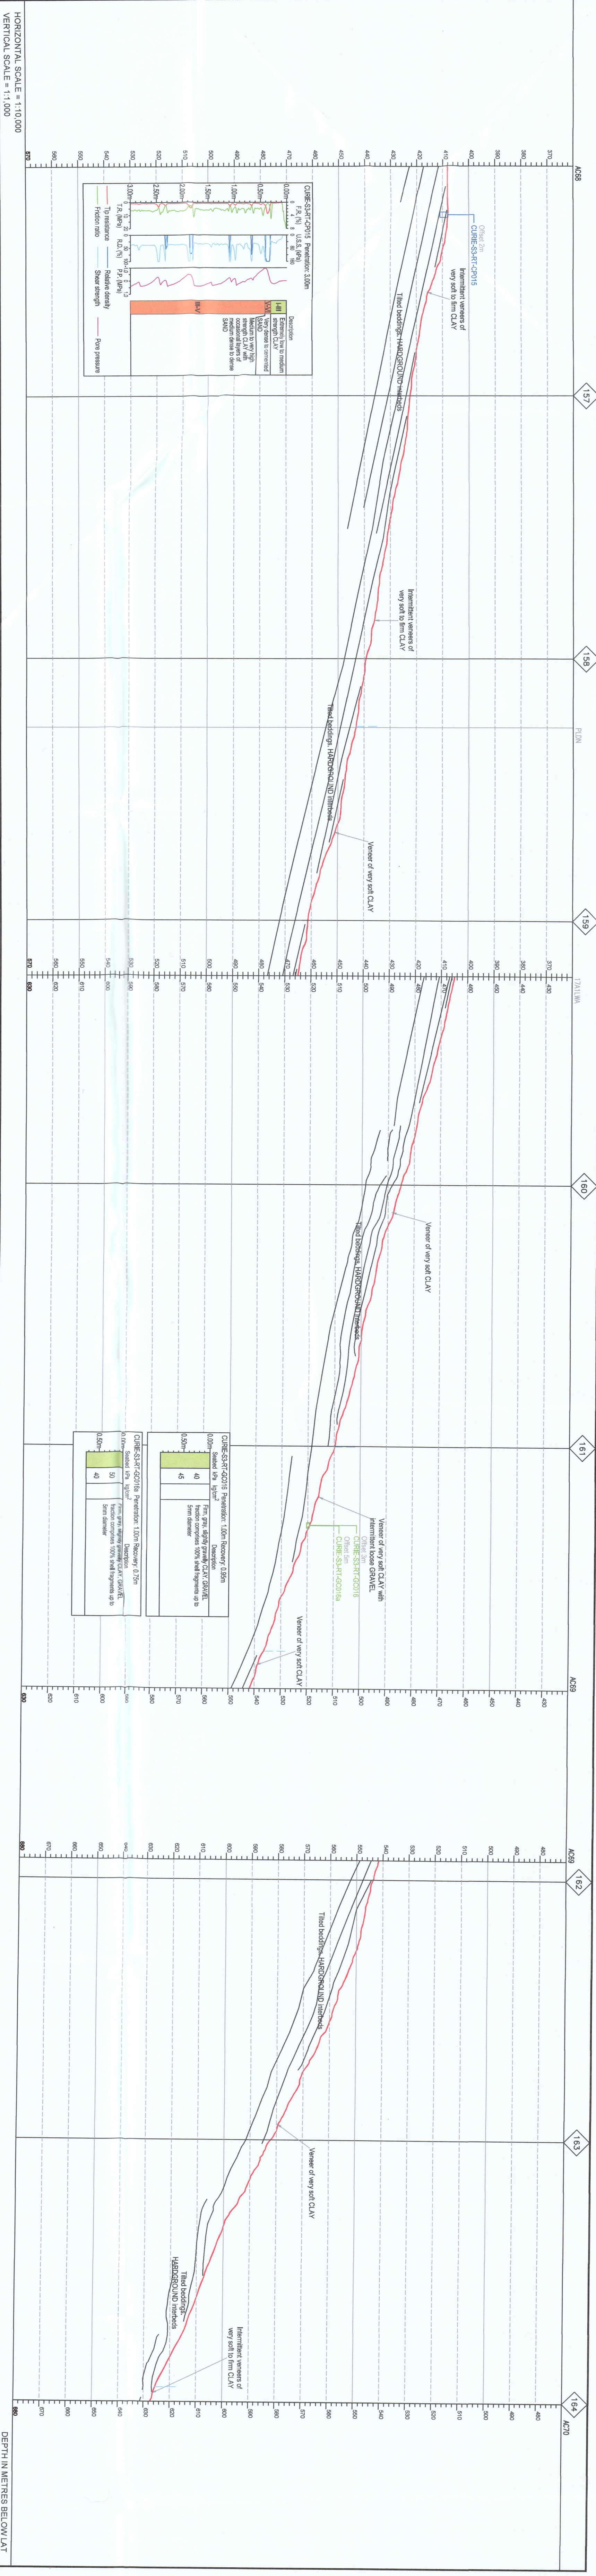
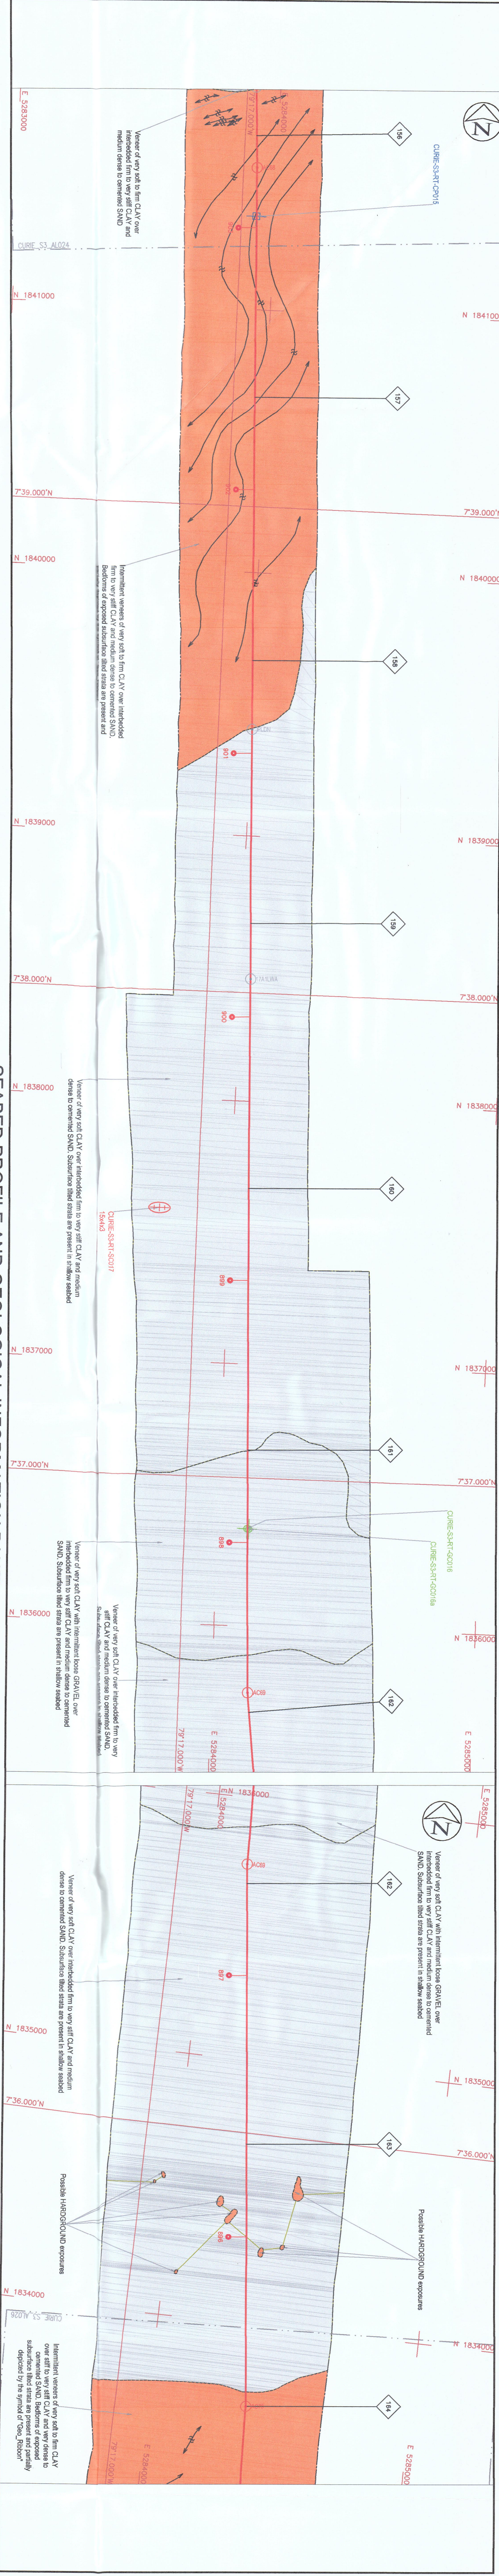
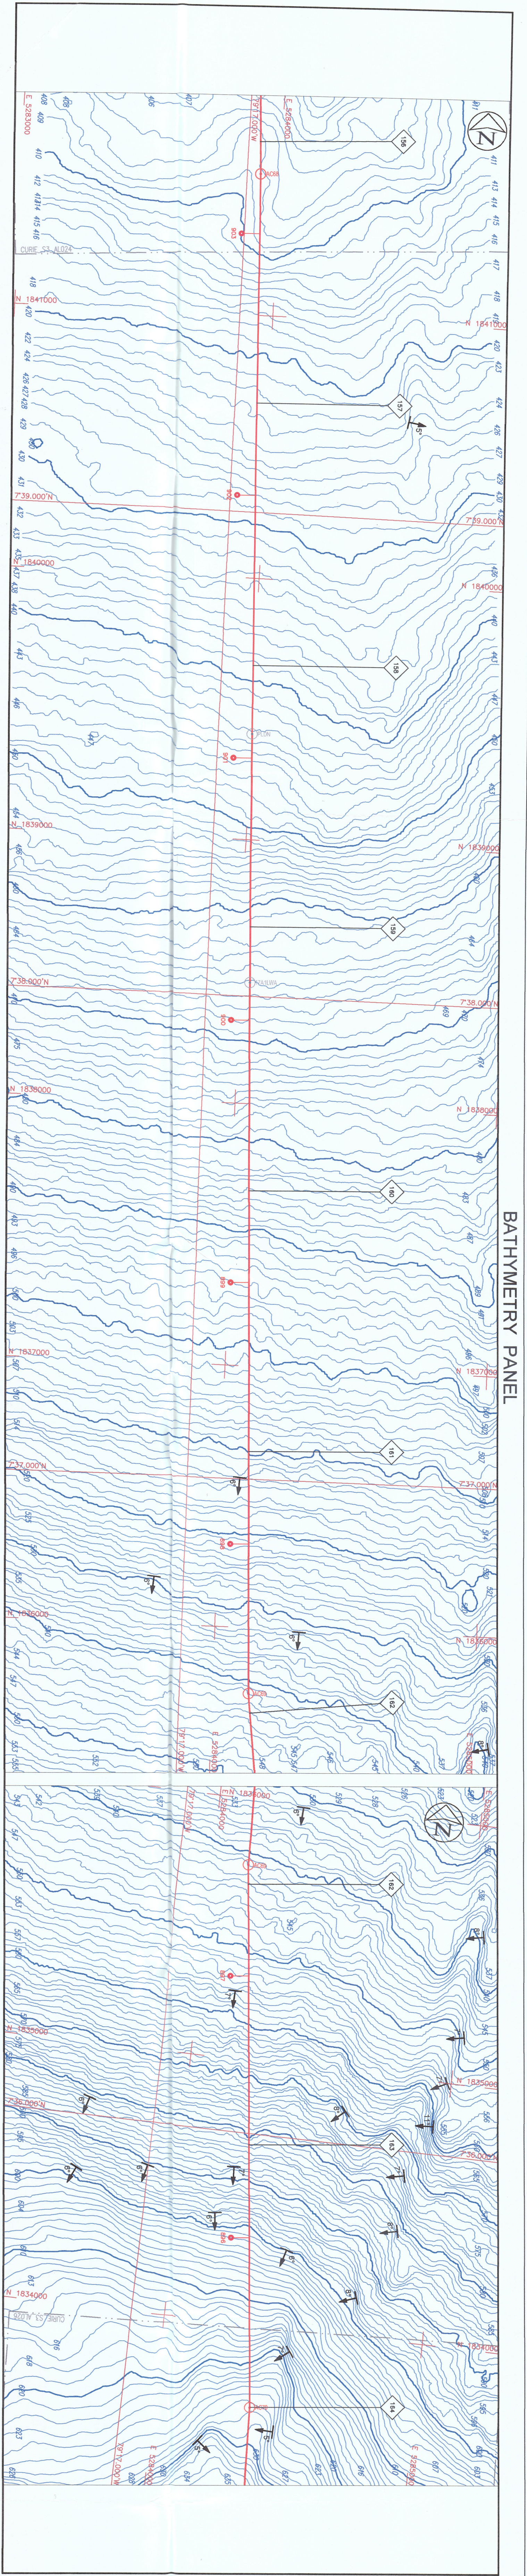


ROUTE SURVEY















SURVEY NOTES








CURIE PANAMA CABLE SYSTEM

