


FINCA OJO DE AGUA

DETALLE DE AREA:	
AREA TOTAL DEL PROYECTO	
AREA DE CAÑA Y CALLES :	80HAS.+0285m2
CONTRUCCION DE CANAL DE RIEGO:	0HA.+7,131.12m2
AREA TOTAL DEL PROYECTO:	80HA.+7,416.12m2

DESGLOSE DE AREA:	
AREA DE CAÑA :	59HAS.+0018m2
CALLES INTERNAS:	21HAS.+0267m2
AREA DE CANAL DE RIEGO:	0HA.+7,131.12m2
TOTAL:	80HAS.+7,416.12m2

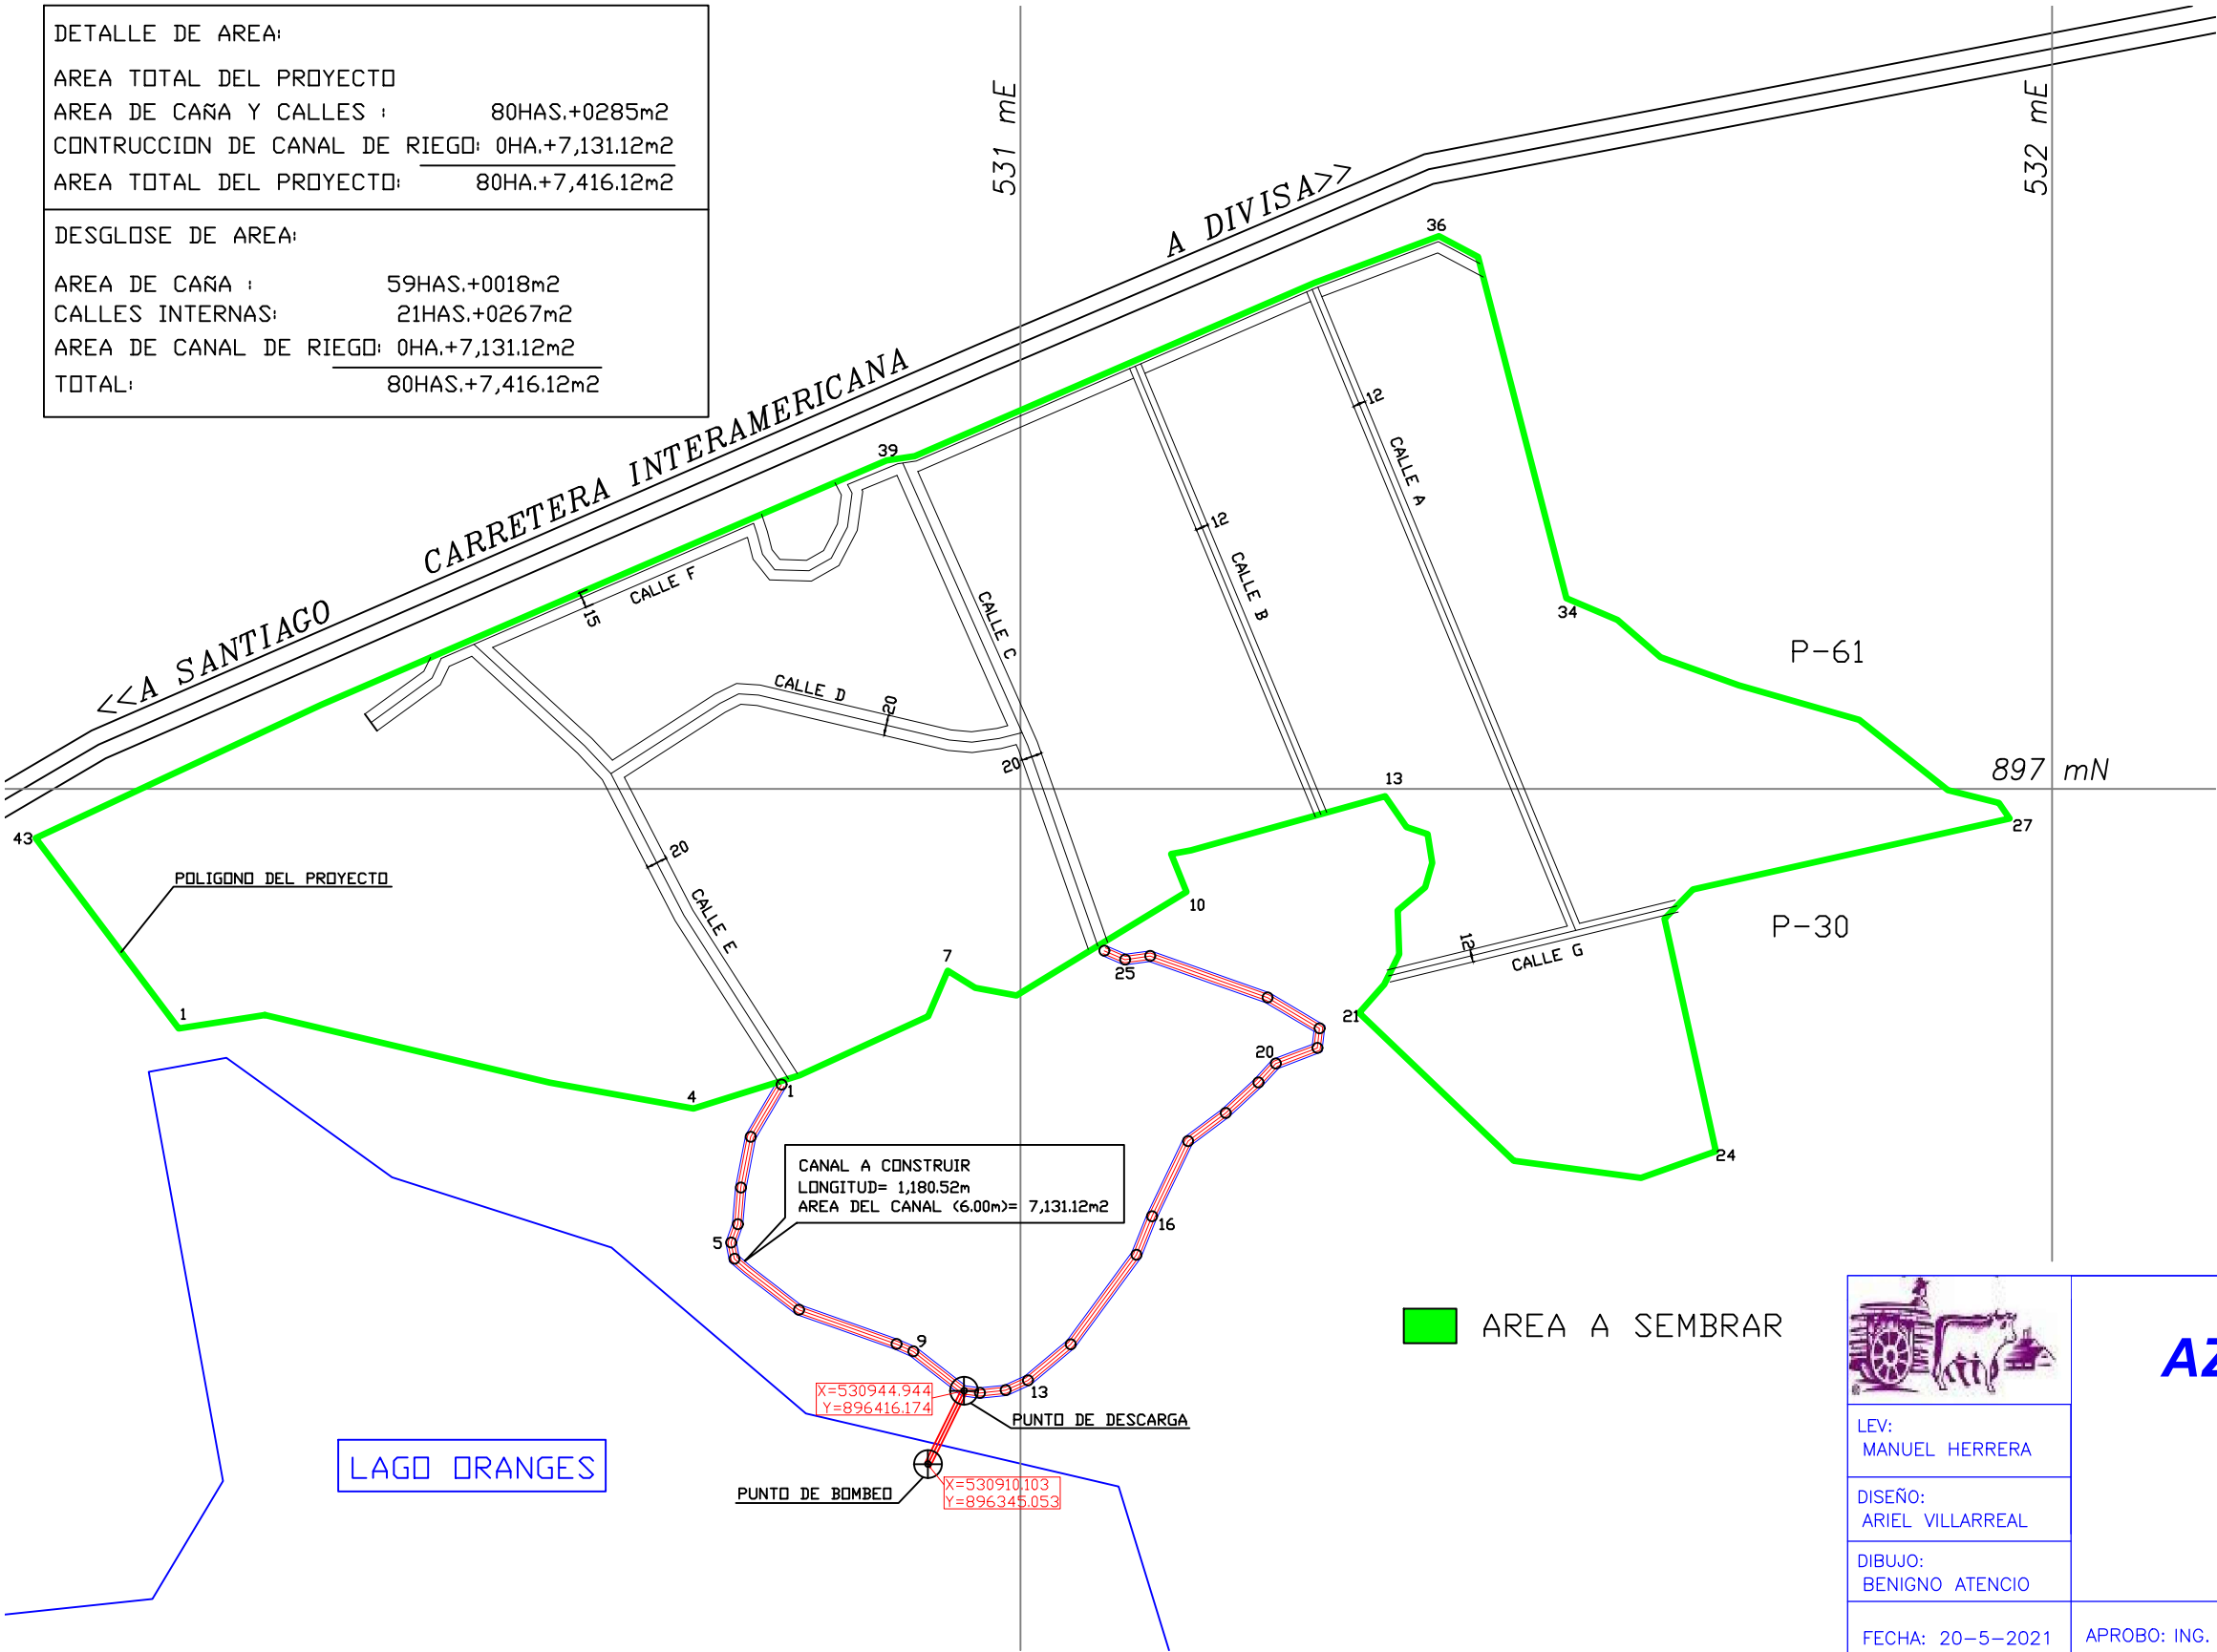

COORDENADAS DE POLIGONO		
EST.	NORTE	ESTE
1	896767.669	530183.821
2	896780.806	530267.411
3	896715.385	530543.142
4	896690.036	530682.890
5	896722.290	530786.066
6	896779.591	530910.293
7	896823.760	530929.336
8	896807.270	530956.070
9	896799.696	530995.881
10	896900.154	531160.753
11	896937.084	531146.051
12	896940.648	531165.340
13	896993.046	531353.307
14	896962.925	531374.103
15	896956.278	531394.536
16	896928.497	531398.893
17	896904.801	531392.051
18	896882.216	531365.453
19	896839.632	531366.917
20	896810.425	531352.585
21	896782.945	531328.151
22	896639.517	531477.998

COORDENADAS DE POLIGONO		
EST.	NORTE	ESTE
23	896622.822	531601.506
24	896648.739	531673.995
25	896874.234	531624.039
26	896902.697	531651.785
27	896971.280	531958.624
28	896986.334	531948.231
29	896998.793	531898.864
30	897067.044	531812.776
31	897100.644	531696.065
32	897127.723	531620.232
33	897164.070	531578.434
34	897184.885	531529.137
35	897516.128	531443.402
36	897536.227	531405.352
37	897491.169	531285.371
38	897322.864	530897.434
39	897318.773	530870.110
40	897299.375	530824.998
41	897081.949	530322.369
42	897012.812	530174.384
43	896952.434	530451.148

CANAL DE RIEGO		
EST.	NORTE	ESTE
1	896713.206	530768.092
2	896662.641	530738.085
3	896613.193	530728.671
4	896577.743	530725.673
5	896559.942	530719.311
6	896544.139	530722.401
7	896494.869	530785.051
8	896461.503	530879.493
9	896454.321	530895.879
10	896416.174	530944.944
11	896414.178	530960.348
12	896416.744	530985.452
13	896426.436	531006.847
14	896461.327	531048.569
15	896547.98	531112.237
16	896585.377	531127.164
17	896658.367	531162.164
18	896685.772	531198.543
19	896715.134	531230.444
20	896733.59	531247.234
21	896748.812	531287.511
22	896767.624	531289.603
23	896797.585	531239.401
24	896837.831	531125.515
25	896834.489	531101.102
26	896843.133	531081.099

CALLE A	
NORTE	ESTE
897484.522	531282.607
896862.722	531538.153

CALLE B	
NORTE	ESTE
897410.099	531111.069
896975.683	531291.02

CALLE C	
NORTE	ESTE
897316.077	530885.869
897042.161	531006.991
896847.866	531074.937

CALLE D	
NORTE	ESTE
897014.95	530602.731
897083.197	530708.524
897092.213	530726.525
897090.99	530745.887
897047.431	530930.898
897045.388	530952.75
897049.071	530979.062
897054.667	531001.461

CALLE E	
NORTE	ESTE
897140.41	530470.108
897041.805	530577.452
897014.95	530602.731
896877.449	530673.633
896718.857	530775.084

CALLE F	
NORTE	ESTE
897064.548	530370.248
897107.602	530429.546
897126.739	530438.504
897257.719	530741.294
897246.73	530744.776
897227.618	530749.763
897212.66	530761.605
897211.83	530794.848
897223.879	530816.455
897254.001	530832.037
897287.032	530836.608
897295.321	530832.256
897315.316	530880.788
897318.017	530898.822
897486.532	531287.246
897530.756	531405.005
897509.577	531445.097

CALLE G	
NORTE	ESTE
896818.576	531356.585
896886.515	531636.01



LEV:
MANUEL HERRERA

DISEÑO:
ARIEL VILLARREAL

DIBUJO:
BENIGNO ATENCIO

FECHA: 20-5-2021

AZUCARERA NACIONAL S.A.
INGENIO SANTA ROSA

FINCA LOS CANELOS

APROBO: ING. RAUL BUENAVENTURA