


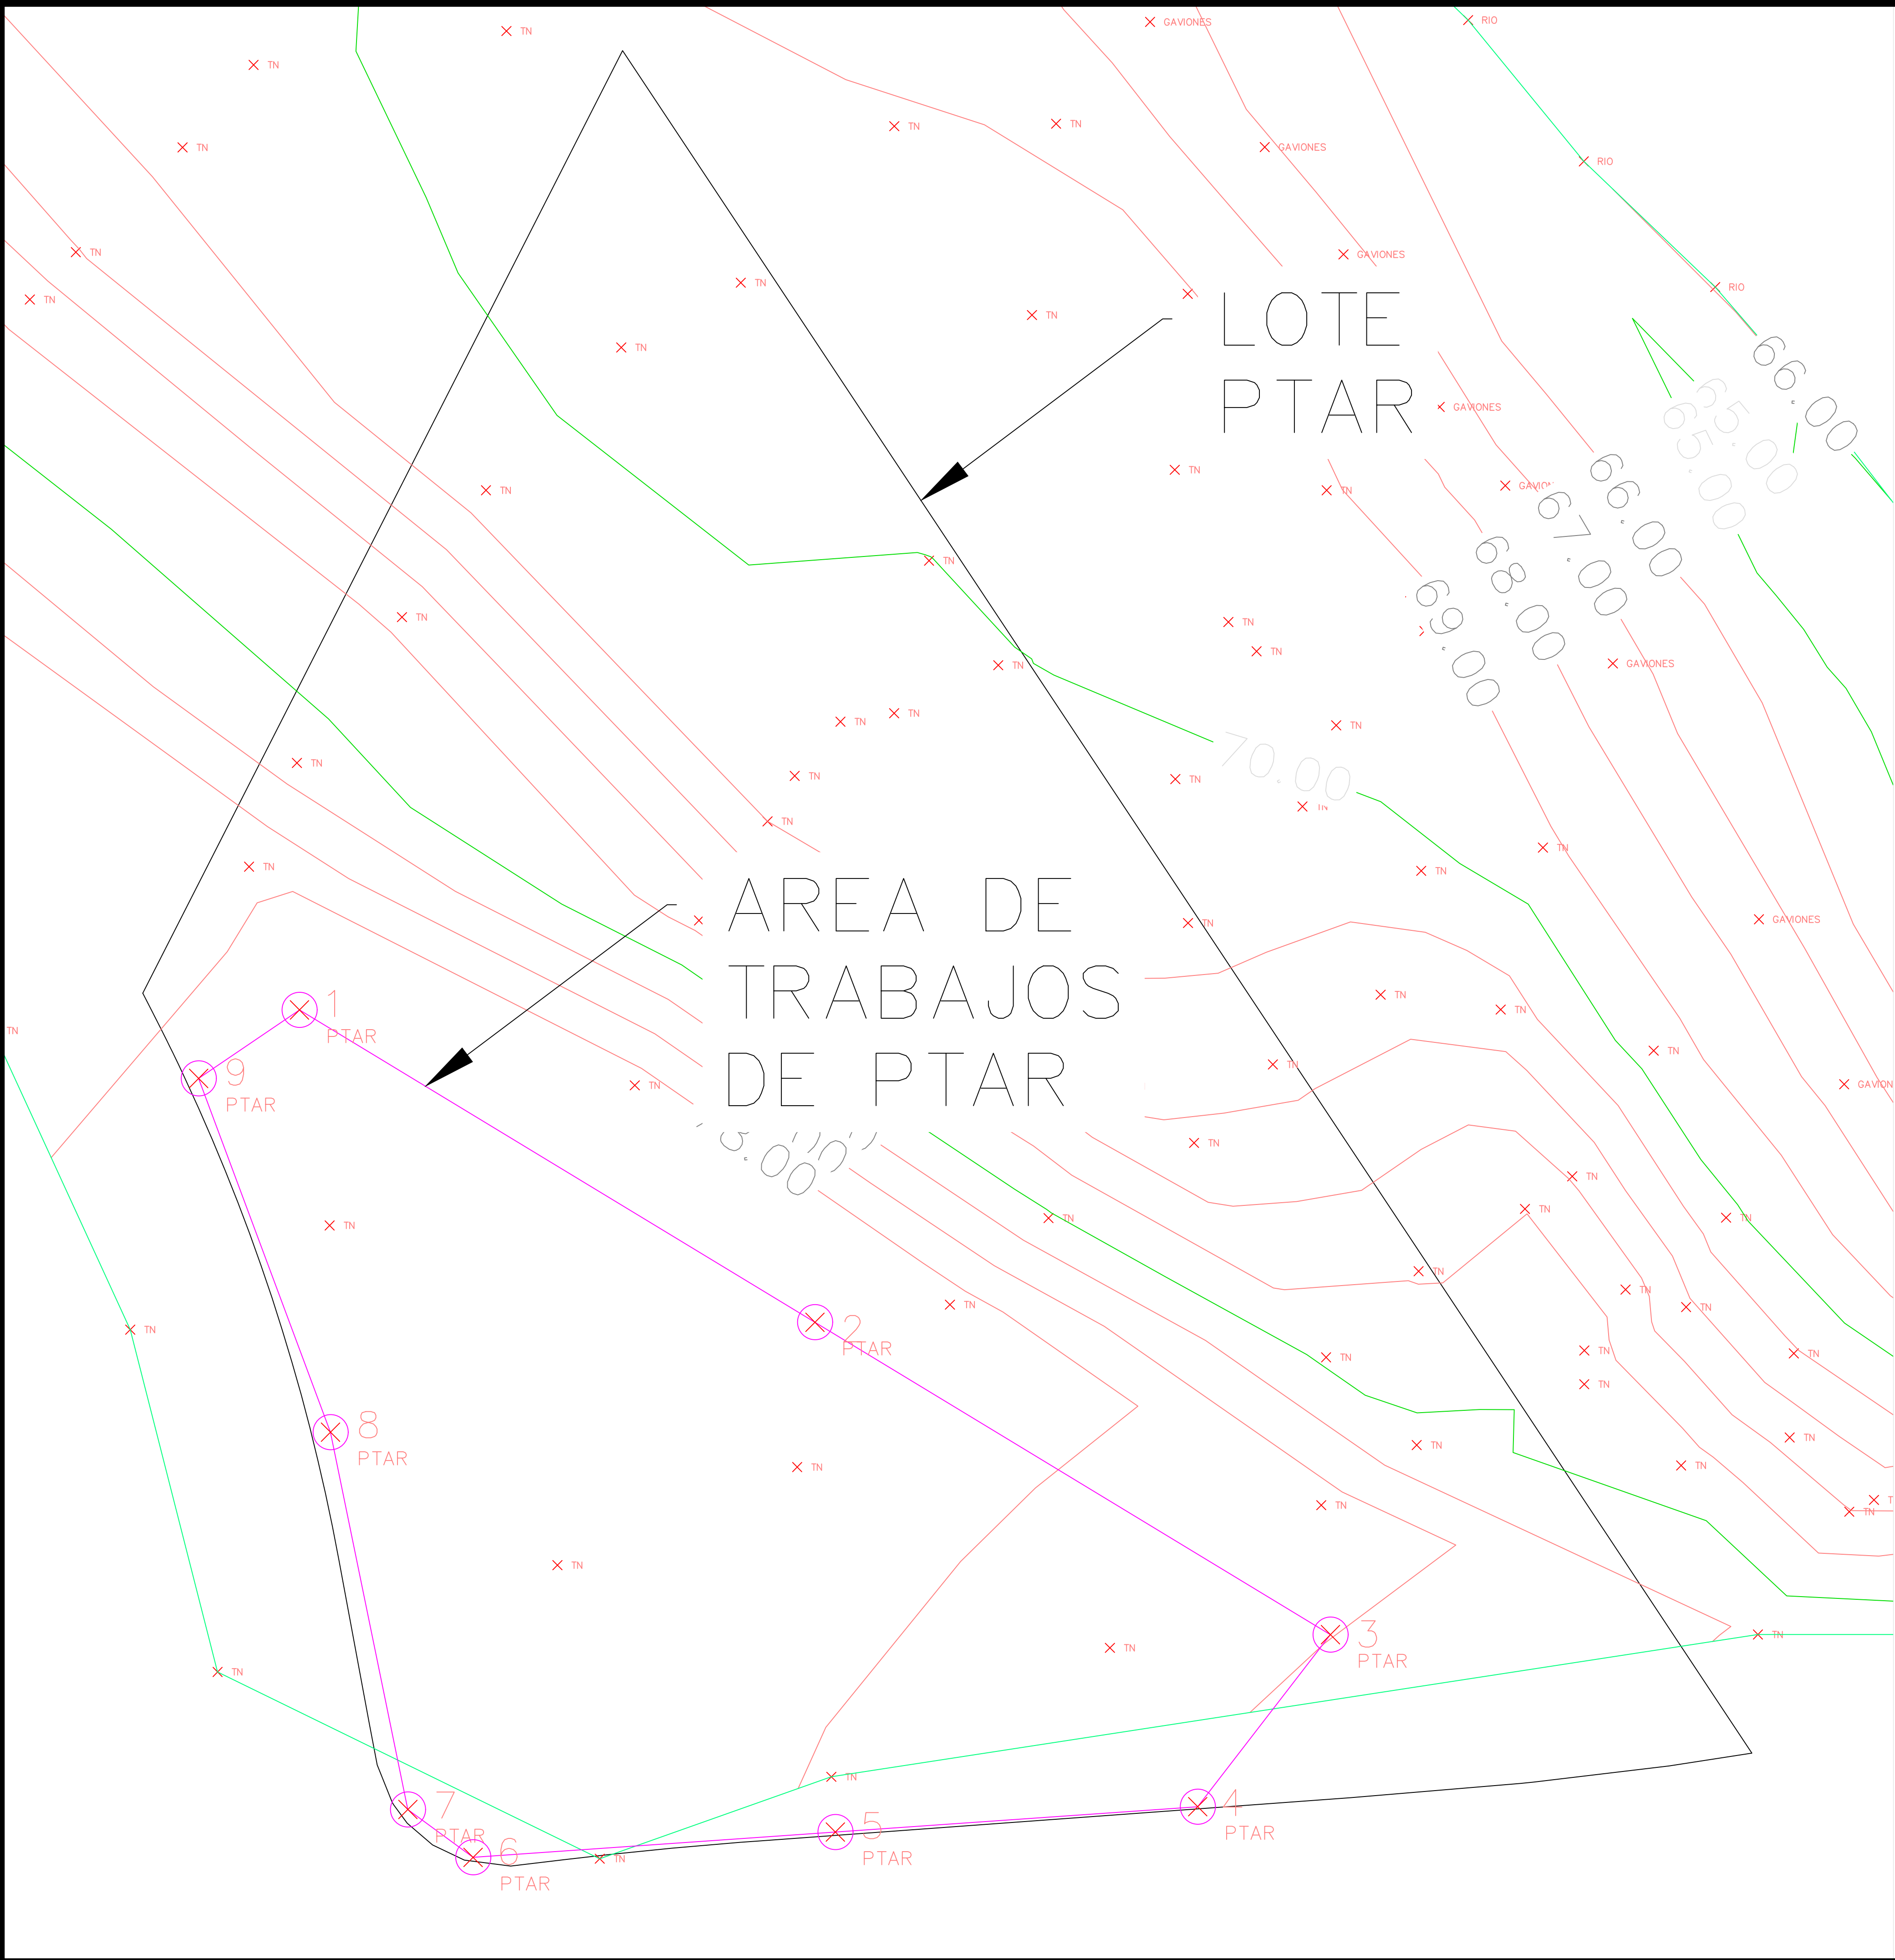

COORDENADAS				
PUNTO	ELEVACION	NORTE	ESTE	DESCRIPCION
1	0.00	1007838.15	667637.01	PTAR
2	0.00	1007826.23	667656.68	PTAR
3	0.00	1007814.31	667676.35	PTAR
4	0.00	1007807.75	667671.29	PTAR
5	0.00	1007806.78	667657.46	PTAR
6	0.00	1007805.81	667643.63	PTAR
7	0.00	1007807.64	667641.14	PTAR
8	0.00	1007822.04	667638.19	PTAR
9	0.00	1007835.54	667633.16	PTAR

TODAS LAS COORDENADAS ESTAN EN SISTEMA UTM–WGS84