


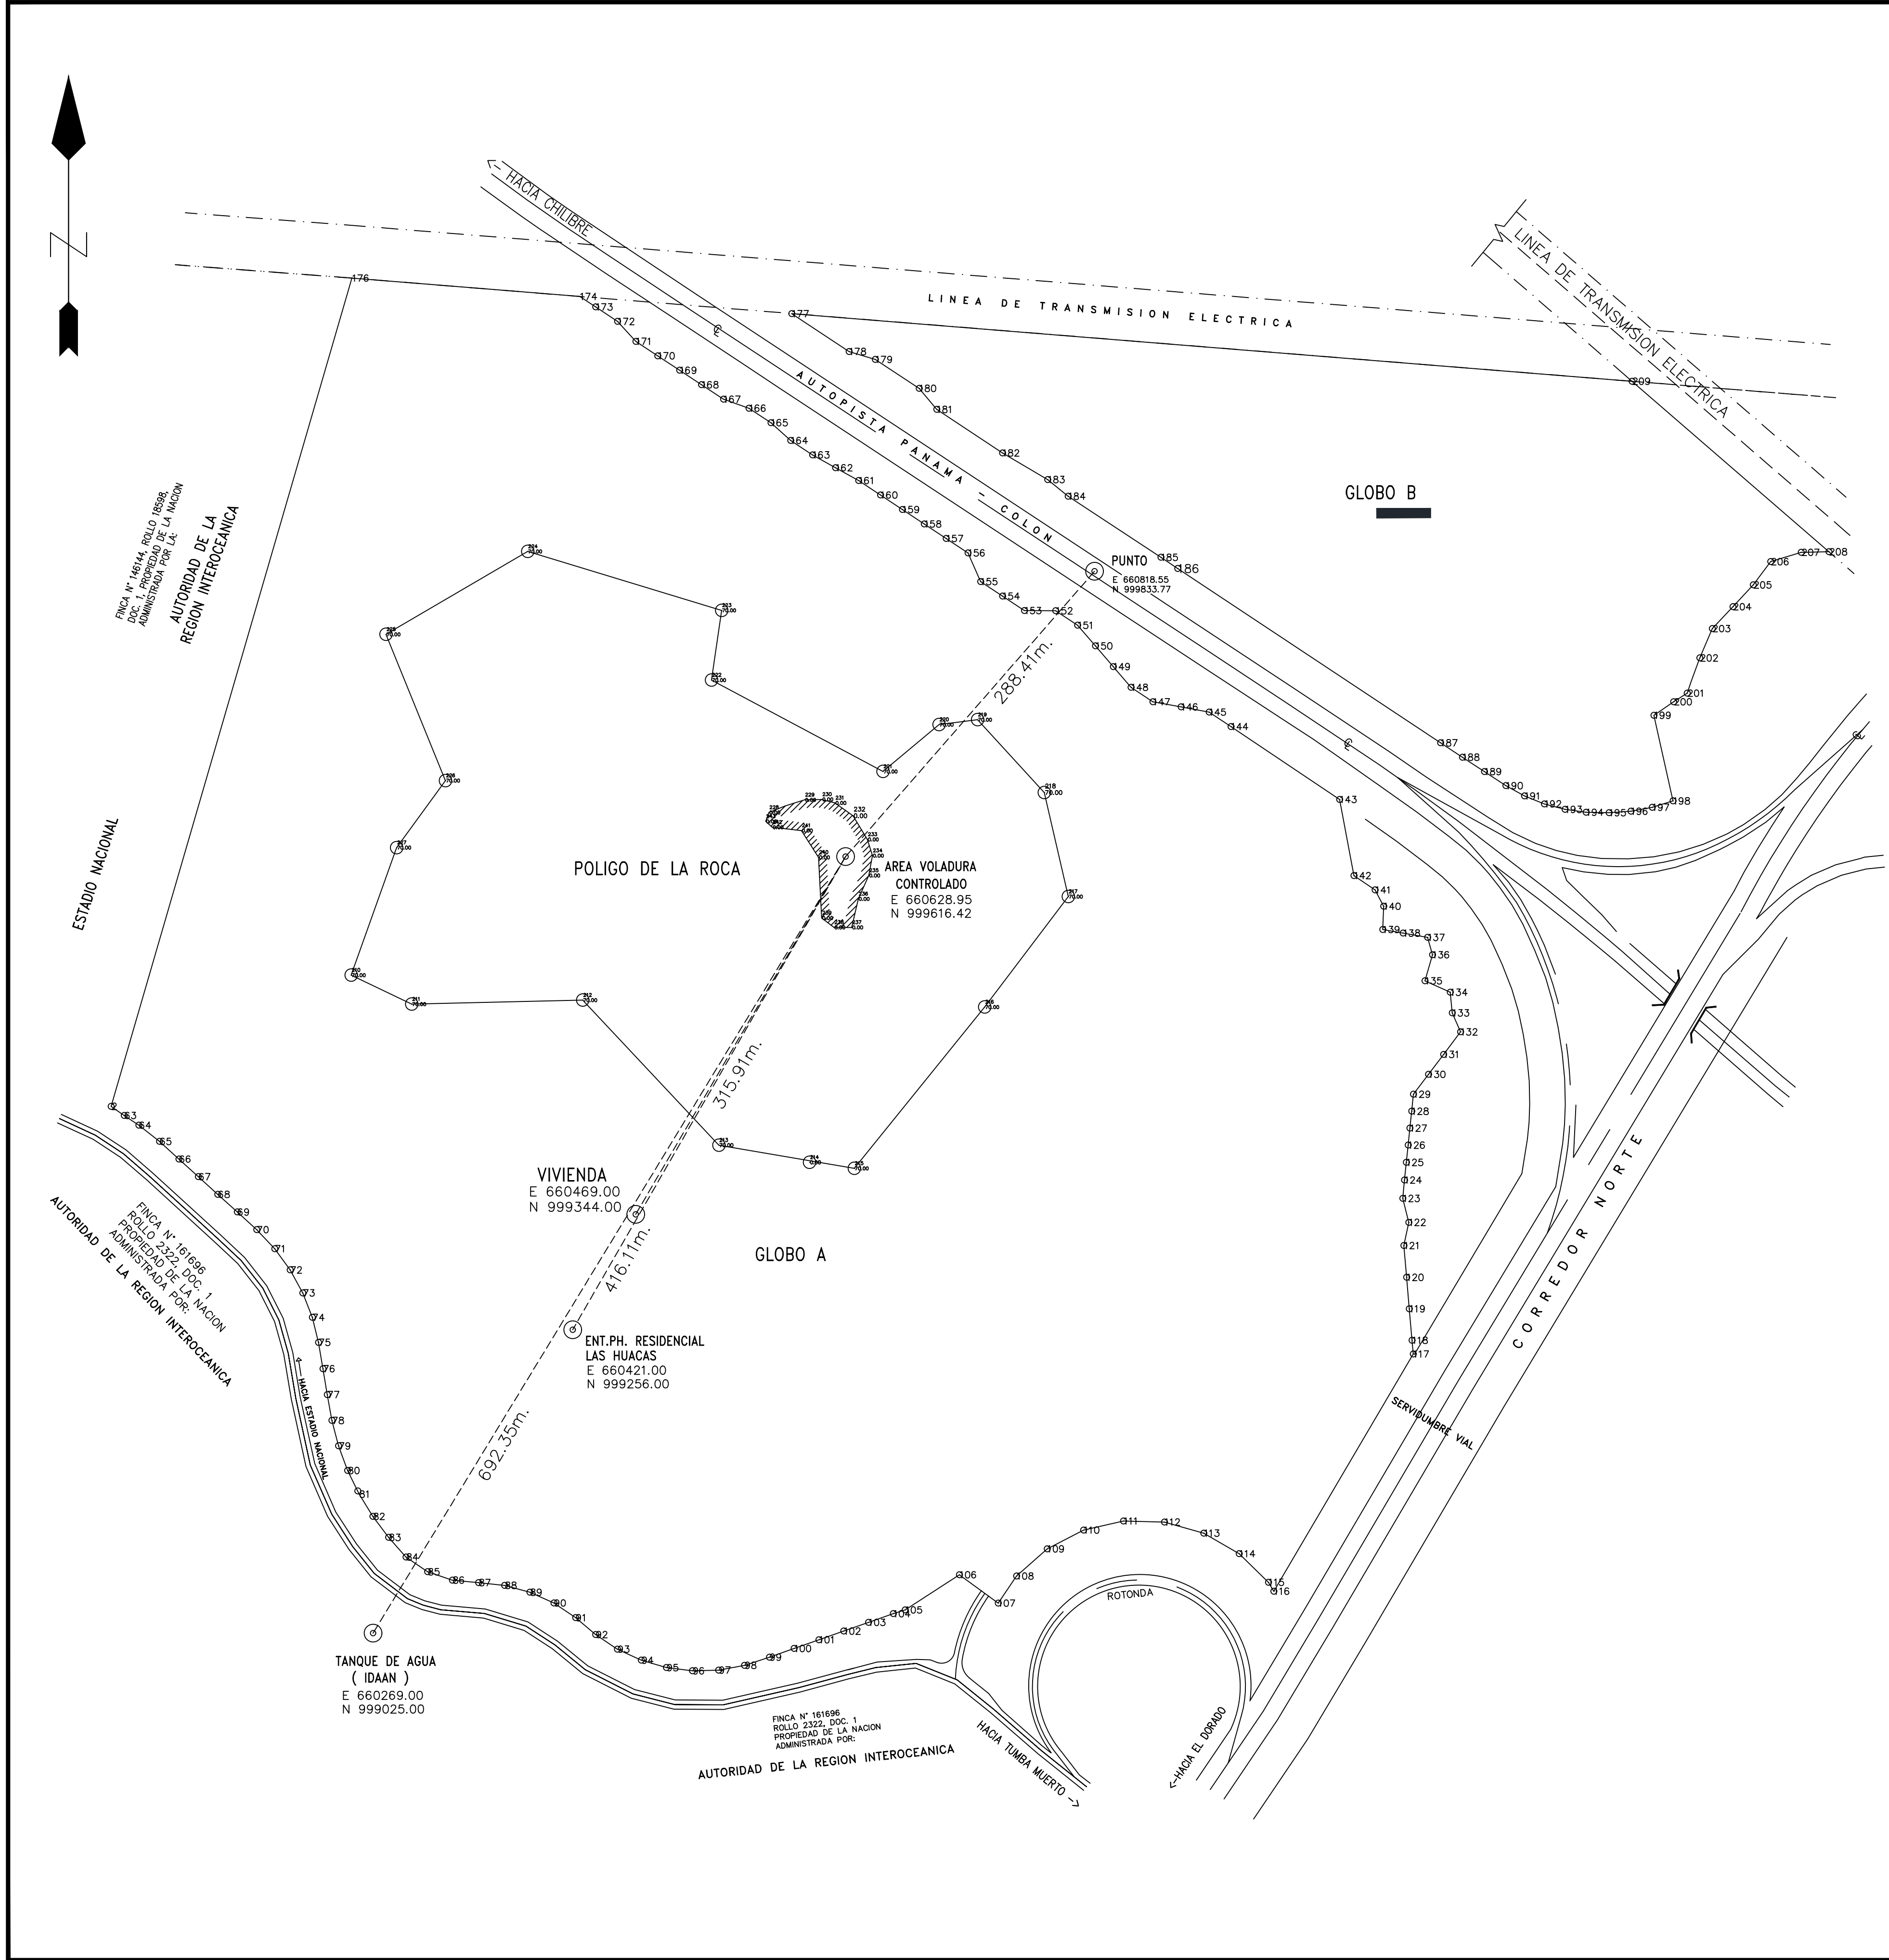

GLOBO B			DATOS DE COORDENADAS GLOBO A					
PUNTO	NORTE	ESTE	PUNTO	NORTE	ESTE	PUNTO	NORTE	ESTE
177	1000030.01	660587.94	2	999426.26	660069.49	119	999272.05	661058.37
178	1000001.21	660631.61	63	999419.28	660079.42	120	999296.02	661056.31
179	999995.20	660651.60	64	999411.88	660090.55	121	999320.23	661054.23
180	999973.15	660684.98	65	999399.54	660106.27	122	999337.89	661057.99
181	999957.12	660698.36	66	999386.10	660121.08	123	999356.13	661053.41
182	999923.96	660748.43	67	999372.66	660135.89	124	999370.12	661054.68
183	999903.69	660782.91	68	999359.22	660150.70	125	999383.57	661056.09
184	999890.99	660798.50	69	999345.78	660165.52	126	999396.71	661057.47
185	999844.44	660869.16	70	999332.31	660180.30	127	999409.66	661058.83
187	999703.15	661082.11	71	999317.81	660194.06	128	999422.55	661060.18
188	999692.19	661098.83	72	999301.64	660205.80	129	999435.47	661061.53
189	999681.22	661115.56	73	999284.14	660215.44	130	999450.62	661072.98
190	999670.53	661131.90	74	999265.52	660222.67	131	999465.80	661084.44
191	999662.69	661146.15	75	999246.46	660227.39	132	999482.99	661097.41
192	999656.63	661161.25	76	999228.39	660230.81	133	999497.43	661091.09
193	999652.46	661176.98	77	999206.68	660234.16	134	999513.13	661089.56
194	999650.24	661193.09	78	999186.99	660237.67	135	999521.88	661070.34
195	999649.92	661210.48	79	999167.63	660242.68	136	999541.69	661076.03
196	999651.05	661227.15	80	999148.87	660249.58	137	999554.94	661072.30
197	999654.05	661243.42	81	999130.91	660258.35	138	999558.22	661053.64
198	999658.89	661259.24	82	999113.90	660268.85	139	999560.96	661038.11
199	999724.12	661244.72	83	999097.92	660280.86	140	999578.67	661038.82
200	999734.42	661259.73	84	999082.97	660294.08	141	999591.11	661032.32
201	999741.00	661270.04	85	999071.75	660310.56	142	999602.01	661016.24
202	999767.82	661279.65	86	999065.37	660329.45	143	999659.98	661005.30
203	999790.17	661289.11	87	999063.51	660349.34	144	999715.55	660922.51
204	999806.82	661304.84	88	999061.39	660369.21	145	999726.57	660905.82
205	999823.43	661320.39	89	999056.13	660388.47	146	999730.50	660884.45
206	999841.16	661333.65	90	999047.99	660406.71	147	999734.43	660863.08
207	999848.27	661356.93	91	999036.77	660423.25	148	999745.45	660846.39
208	999848.68	661377.98	92	999023.91	660438.55	149	999761.20	660832.82
209	999978.58	661227.99	93	999012.78	660455.14	150	999776.95	660819.26

POLIGONO DE LA ROCA								
PUNTO	NORTE	ESTE	PUNTO	NORTE	ESTE	PUNTO	NORTE	ESTE
94	999004.37	660473.26	151	999792.70	660805.70	114	999085.54	660928.75
95	998998.73	660492.44	152	999803.72	660789.01	115	999063.73	660951.02
96	998996.29	660512.26	153	999803.90	660765.16	116	999056.93	660955.15
97	998996.85	660532.23	154	999814.92	660748.47	117	999237.62	661061.33
98	999000.48	660551.88	155	999825.94	660731.78	118	999248.07	661060.43
99	999006.70	660570.88	156	999847.81	660722.26	176	1000057.17	660252.91
100	999013.32	660589.75	157	999858.83	660705.57			
101	999019.94	660608.62	158	999869.86	660688.89			
102	999026.56	660627.50	159	999880.88	660672.20			
103	999033.19	660646.37	160	999891.90	660655.51			
104	999039.81	660665.24	161	999902.93	660638.82			
105	999042.69	660674.32	162	999912.68	660621.29			
106	999069.42	660715.69	163	999922.45	660603.77			
107	999047.83	660745.15	164	999933.47	660587.08			
108	999068.52	660759.18	165	999947.00	660572.05			
109	999089.19	660782.51	166	999958.02	660555.36			
110	999103.47	660810.23	167	999964.87	660535.91			
111	999110.40	660840.62	168	999975.89	660519.22			
112	999109.63	660871.78	169	999986.91	660502.54			
113	999101.16	660901.78	170	999997.93	660485.85			

AREA DE VOLADURA CONTROLADA		
PUNTO	NORTE	ESTE
228	999650.10	660570.56
229	999659.71	660597.78
230	999660.05	660610.89
231	999657.39	660620.84
232	999647.62	660634.62
233	999629.51	660645.57
234	999617.24	660649.39
235	999602.11	660646.57
236	999584.21	660638.60
237	999562.50	660633.62
238	999562.58	660620.05
239	999569.74	660610.76
240	999615.88	660608.37
241	999636.34	660595.29
242	999638.83	660573.05
243	999643.30	660568.07

PROYECTO RAIN FOREST

Villas

UBICADA EN LA PROVINCIA DE PANAMA
DISTRITO DE PANAMA, CORREG. DE ANCON
LUGAR VALLE DE SAN FRANCISCO
FINCA: 131472 ROLLO: 13930 DOC. 1

CONTENIDO

PLANTA GRAL. POLIGONO

ESCALA 1=1000

CIVIL ENGINEERING DEVELOPMENT LTD.

DISEÑO

DIBUJO

CALCULO

FECHA

REPRESANTANTE LEGAL

BOZA

1

DE

1

APROBACION