
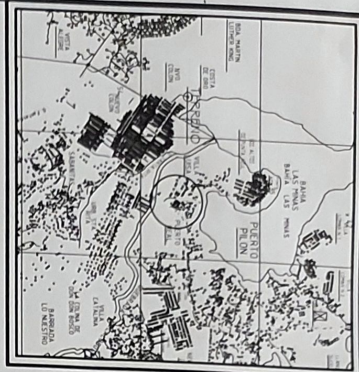
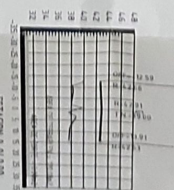
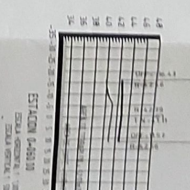
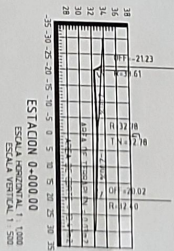
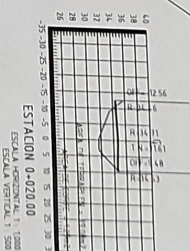


ELEVACION		ESPESOR		VOLUMEN		CANT. META. CUBA. PTA. LA	ORDENADA DE LA CUBA. PTA. LA
TERMINO	SUBSISTENTE	CORTE	TERMINO	CORTE	TERMINO		
32.78	32.78	0.00		0.00	0.00	10.000	
31.61	34.71		3.11	16.757	391.11	9.756	
39.00	42.91		3.91	12.90	1591.58	8.118	
41.11	42.79		1.68	0.00	1.730 35	6.448	

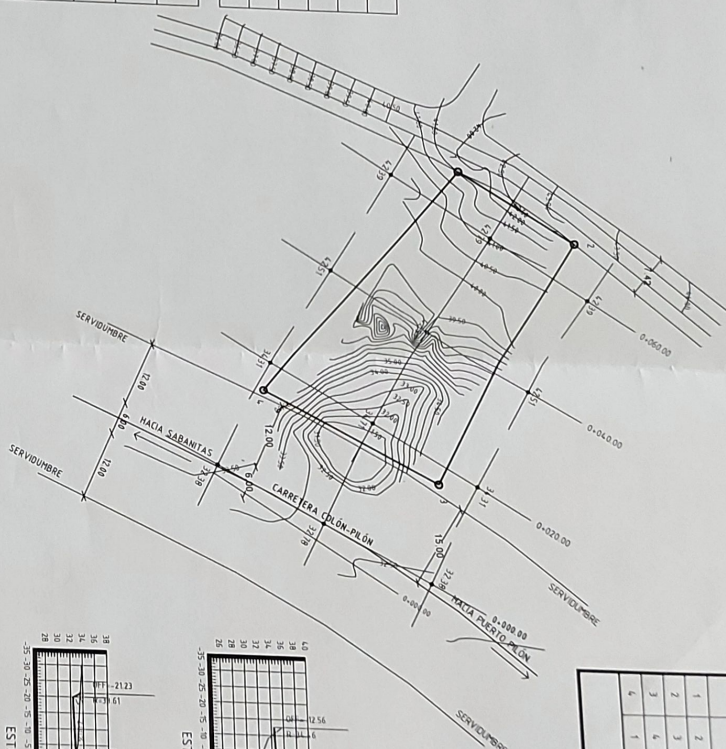

DATOS DE CANTIDAD				DEL LOTE.				
LADO	EST	PV	RUMBO	DISTANCIA	CÓDIGO DE MAG.			
					V	W	E	
1	2		N 30°13'30" E	22.279	1	335.506 m	W	EST
2	3		S 60°29'37" E	50.383	2	175.515 m	W	EST
3	4		S 27°25'06" W	33.600	3	135.546 m	W	EST
4	1		N 65°06'54" W	52.550	4	175.543 m	W	EST
						175.503 m		

SUPERFICIE = 1,42.573 m²

SUPERFILIE = 1,42033 m²

REPÚBLICA DE PANAMÁ

PROVINCIA: COLÓN
CORREGIMIENTO: PUERTO PILÓN
LUGAR: VILLA LUIS

PLANO TOPOGRAFICO CON CURVAS DE NIVEL, PERFIL LONGITUDINAL,
SECCIONES TERRENO-PROYECTO TRANSVERSALES, CALCULOS VOLUMETRICOS

SUPERFICIE: 1,462.23 m²

ESCALA: 1/500

FECHA: MAYO 2019

TEC. TOP. JOSE A. CASTILLO

IDONEIDAD 2006-304-020

CEDULA No 8-707-22