


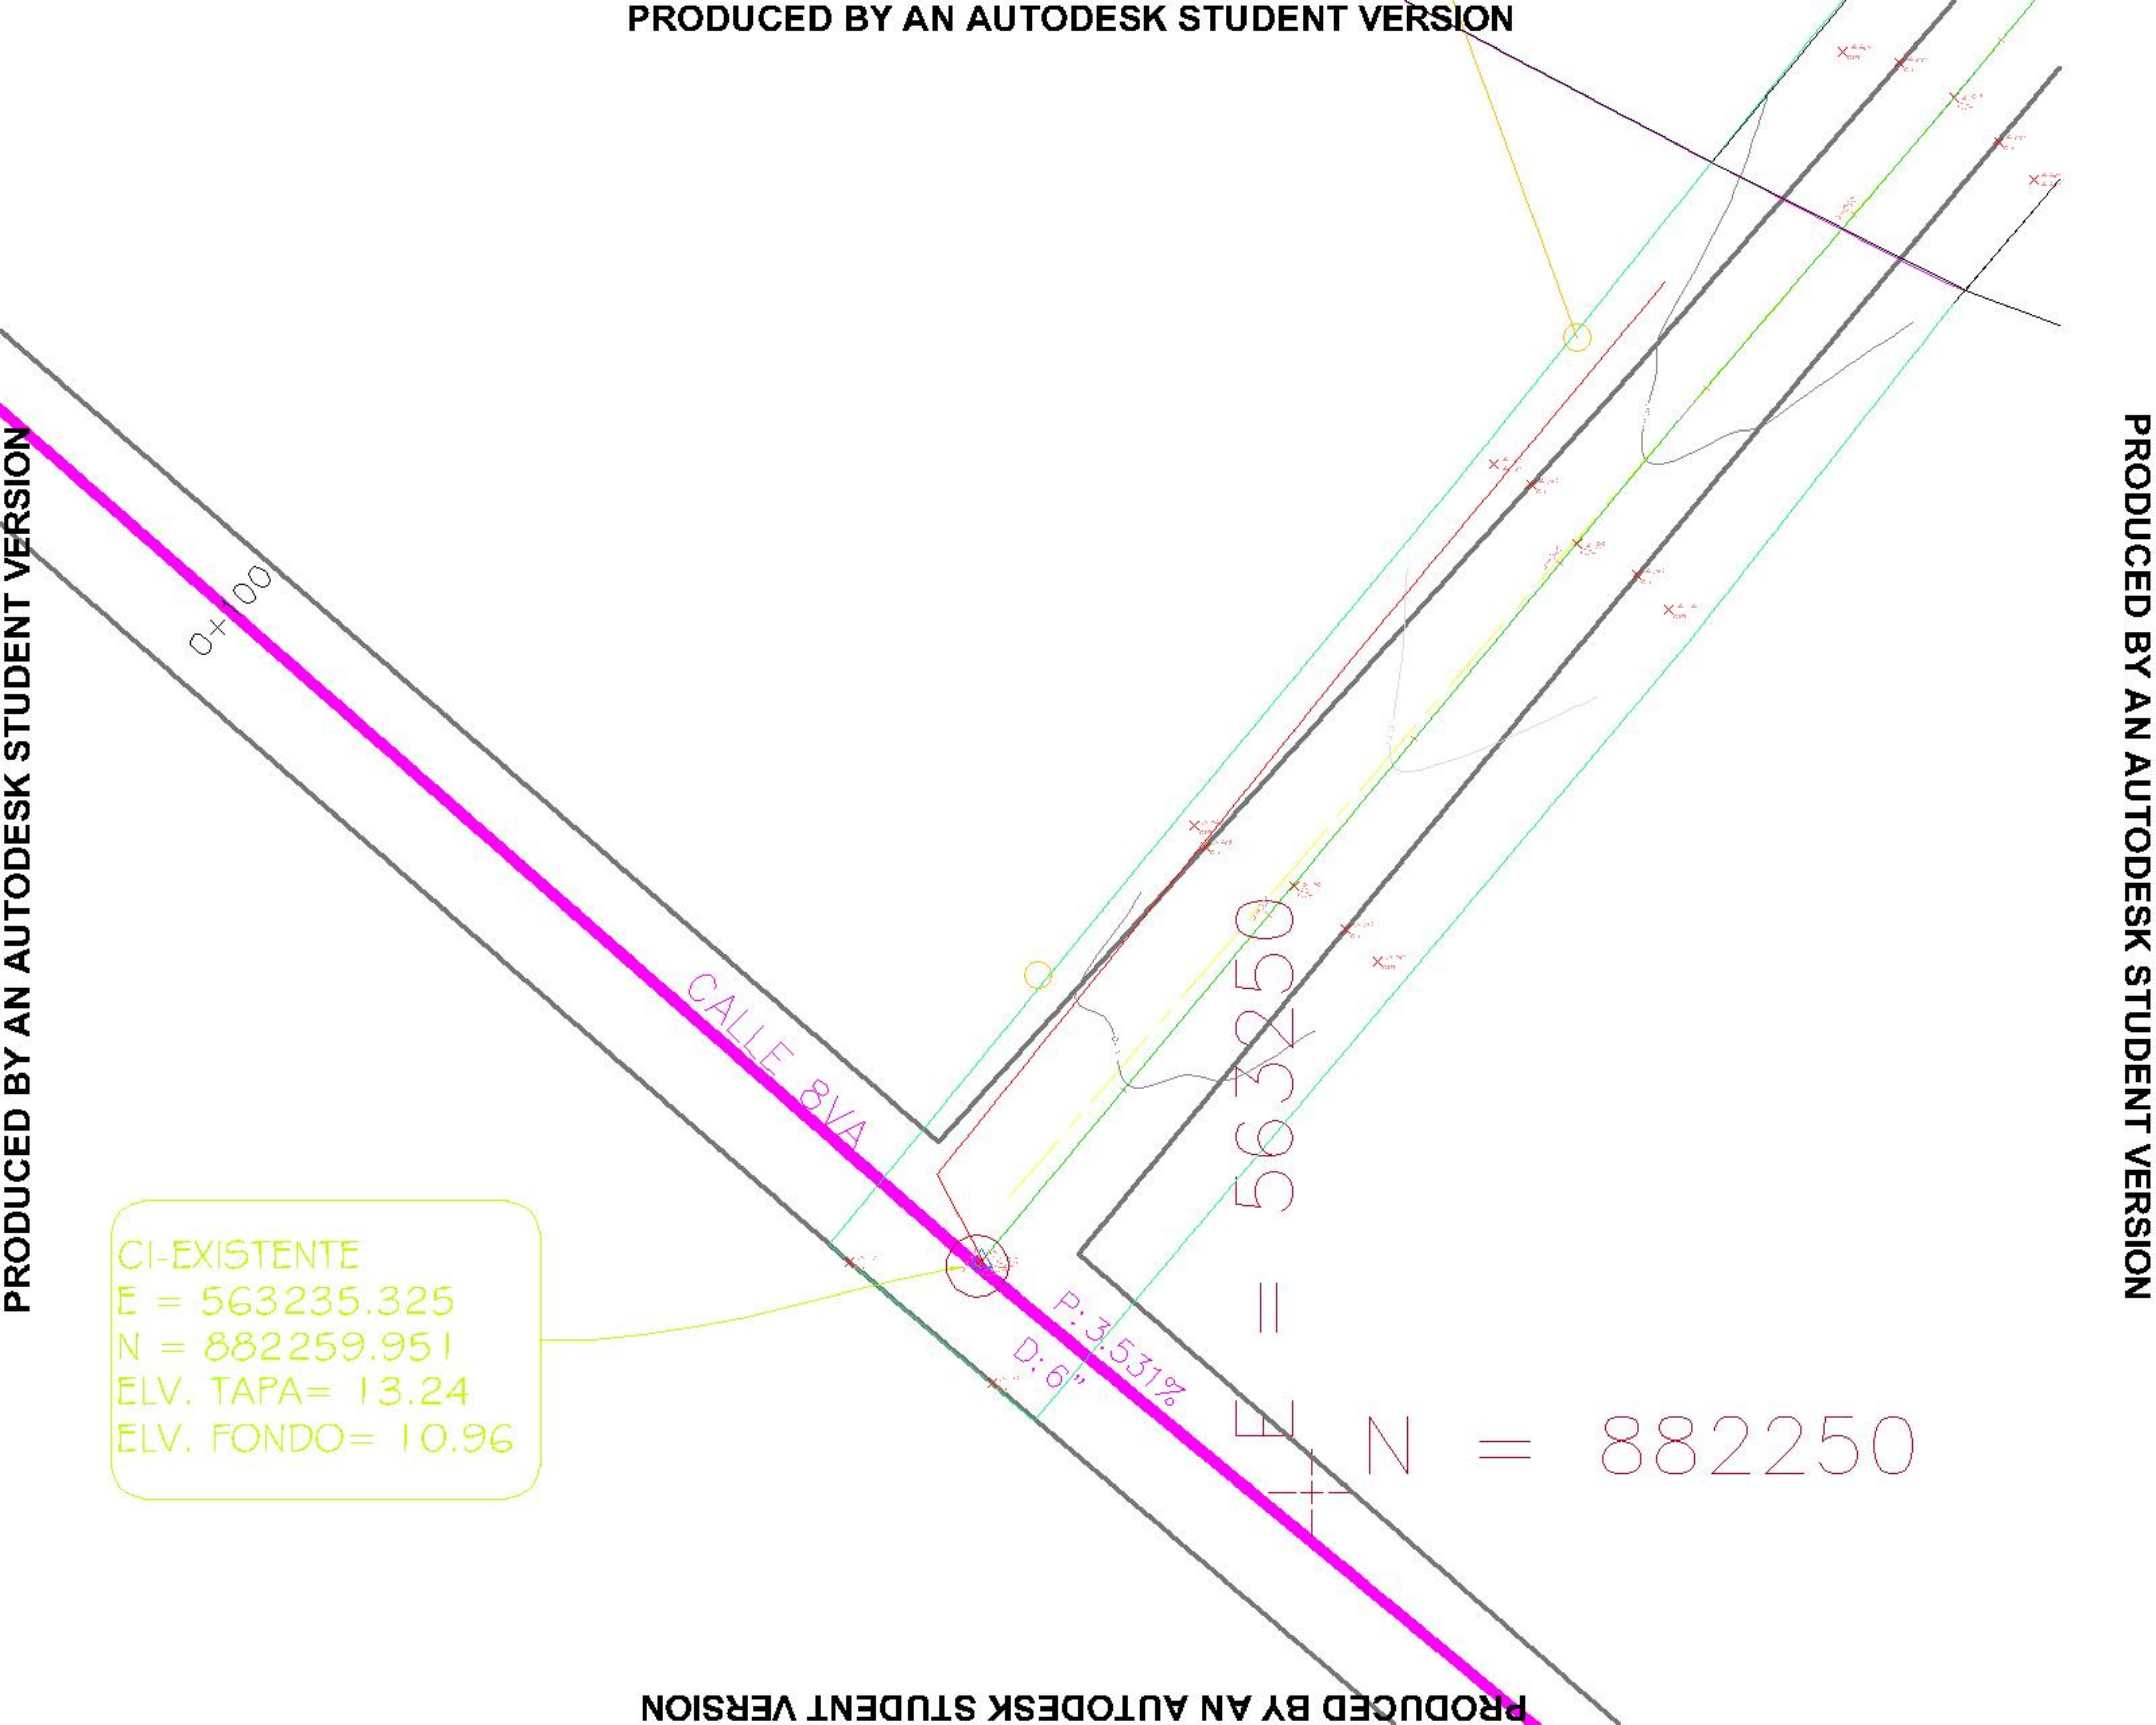

CI-EXISTENTE
E = 563235.325
N = 882259.951
ELV. TAPA = 13.24
ELV. FONDO = 10.96

CALLE 8VA

0+100

0+250

P: 3.531%
D: 6"

E = 563235.325
N = 882250