

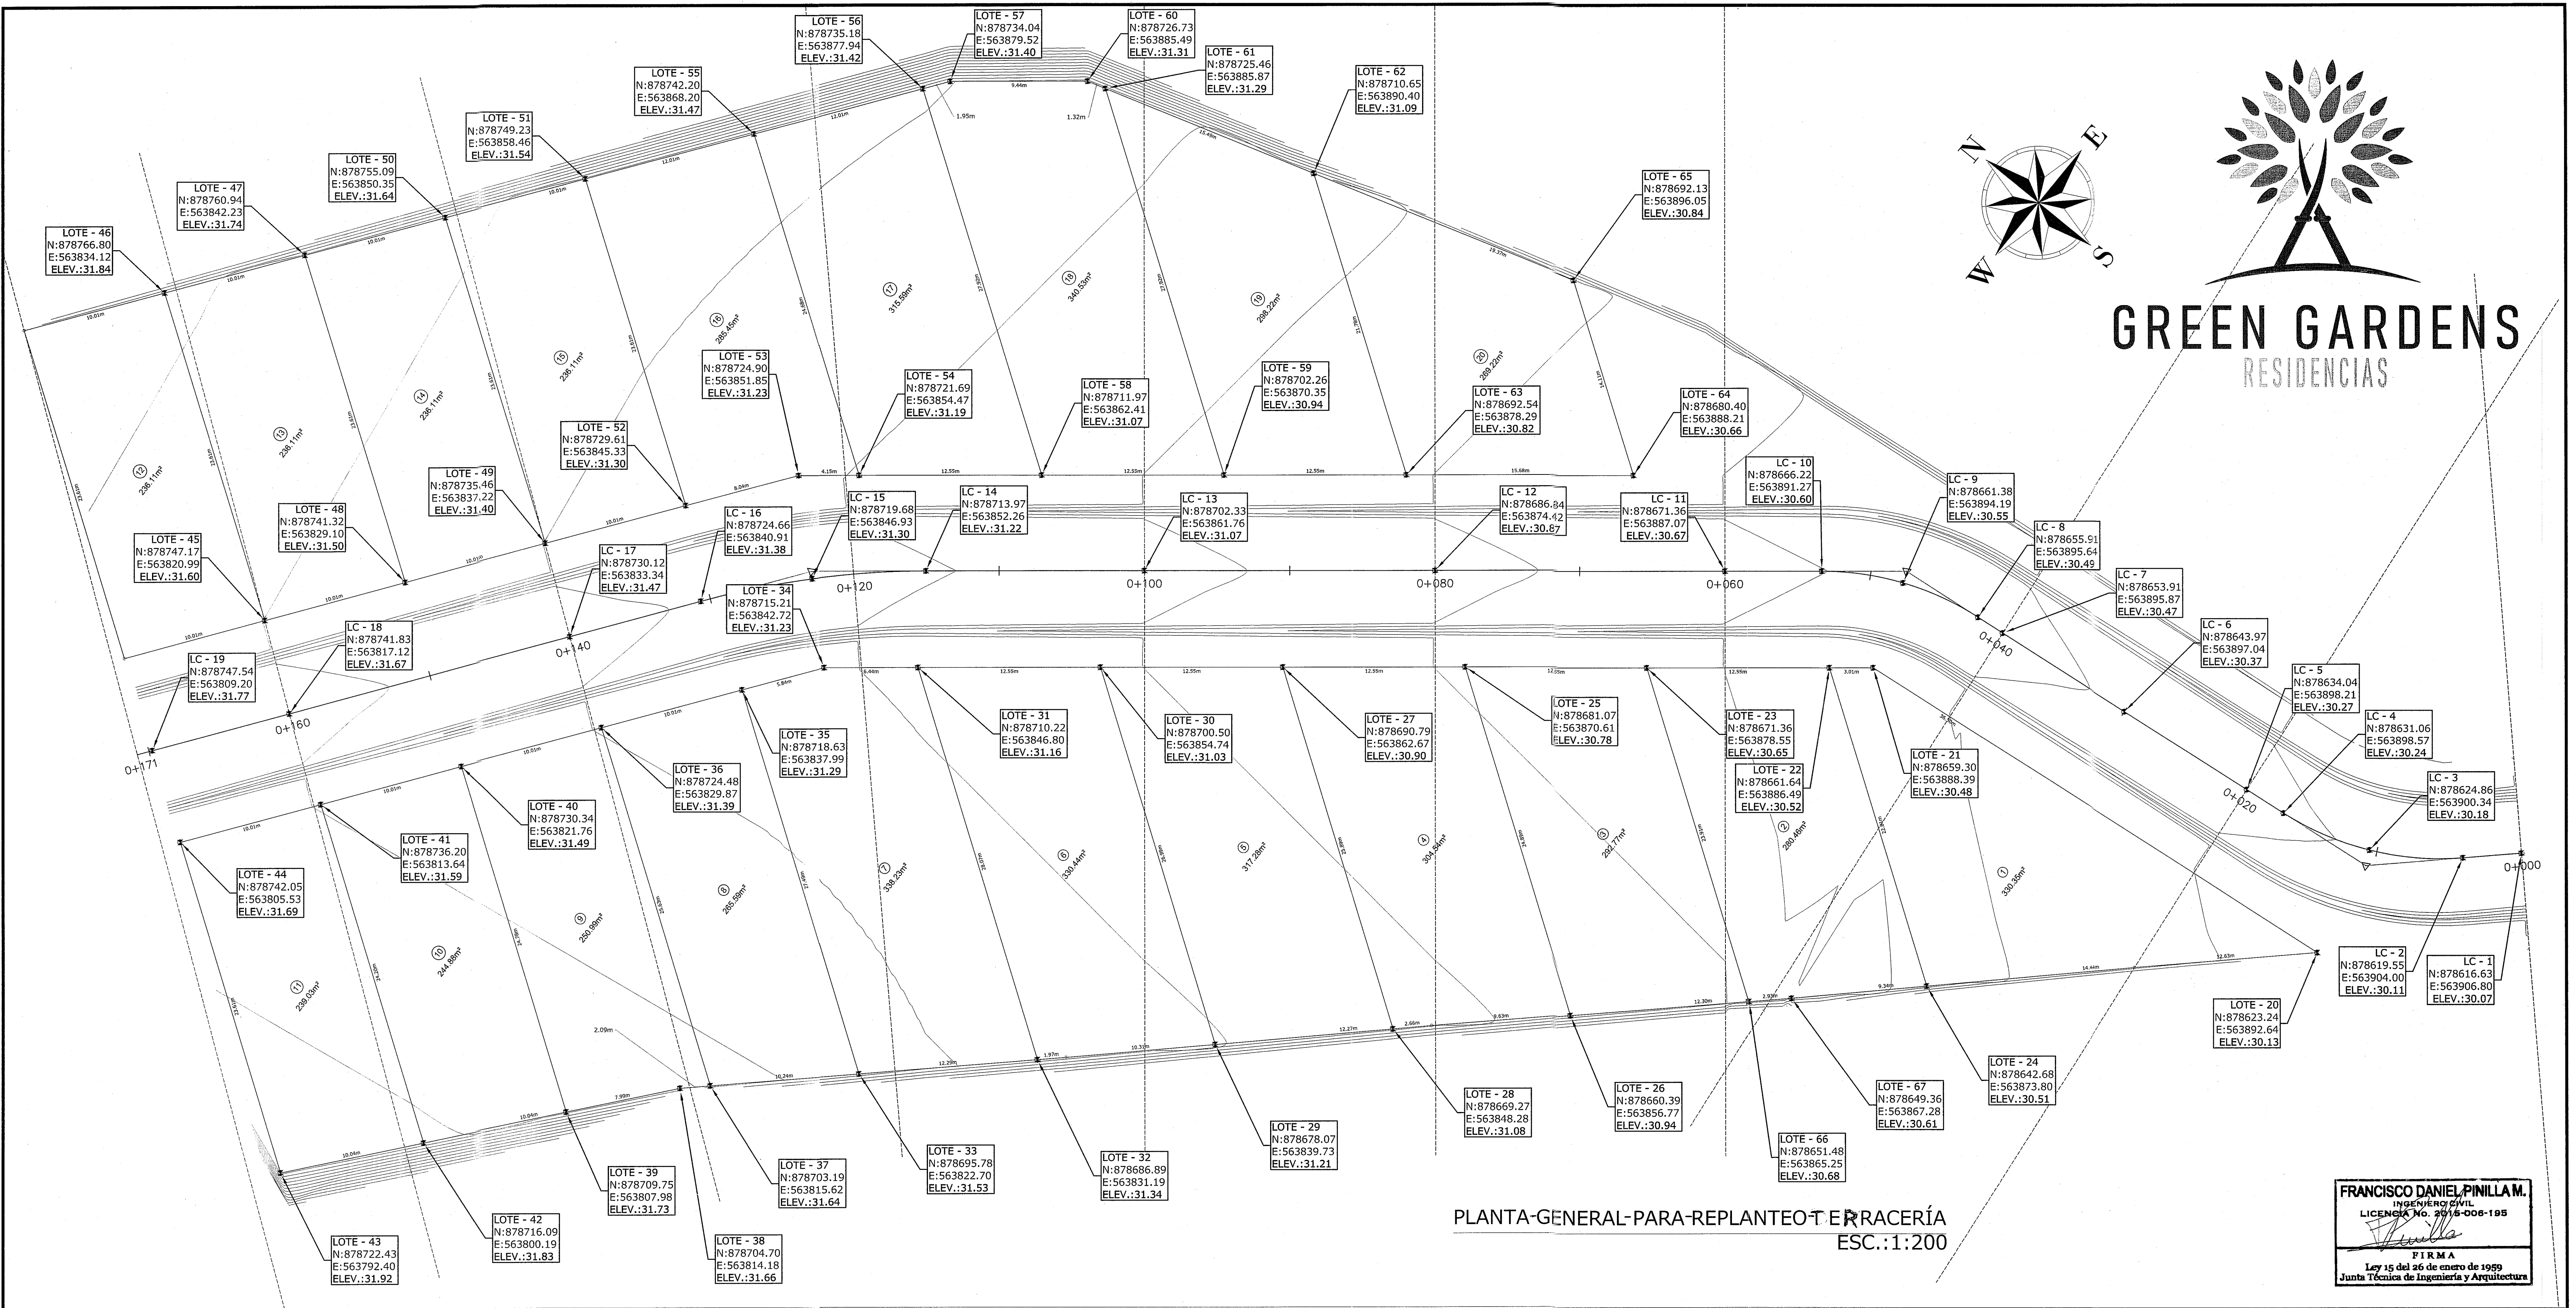


Tabla de Puntos					
Punto #	Elevacion	Norte	Este	Descripcion	
1	30.07	878616.63	563906.80	LC	
2	30.11	878619.55	563904.00	LC	
3	30.18	878624.86	563900.34	LC	
4	30.24	878631.06	563898.57	LC	
5	30.27	878634.04	563898.21	LC	
6	30.37	878643.97	563897.04	LC	
7	30.47	878653.91	563895.87	LC	
8	30.49	878655.91	563895.64	LC	
9	30.55	878661.38	563894.19	LC	
10	30.60	878666.22	563891.27	LC	

Tabla de Puntos					
Punto #	Elevacion	Norte	Este	Descripcion	
11	30.67	878671.36	563887.07	LC	
12	30.87	878686.84	563874.42	LC	
13	31.07	878702.33	563861.76	LC	
14	31.22	878713.97	563852.26	LC	
15	31.30	878719.68	563846.93	LC	
16	31.38	878724.66	563840.91	LC	
17	31.47	878730.12	563833.34	LC	
18	31.67	878741.83	563817.12	LC	
19	31.77	878747.54	563809.20	LC	
20	30.13	878623.24	563892.64	LOTE	

Tabla de Puntos					
Punto #	Elevacion	Norte	Este	Descripcion	
21	30.48	878659.30	563888.39	LOTE	
22	30.52	878661.64	563886.49	LOTE	
23	30.65	878671.36	563878.55	LOTE	
24	30.51	878642.68	563873.80	LOTE	
25	30.78	878681.07	563870.61	LOTE	
26	30.94	878660.39	563856.77	LOTE	
27	30.90	878690.79	563862.67	LOTE	
28	31.08	878669.27	563848.28	LOTE	
29	31.21	878678.07	563839.73	LOTE	
30	31.03	878700.50	563854.74	LOTE	

Tabla de Puntos					
Punto #	Elevacion	Norte	Este	Descripcion	
31	31.16	878710.22	563846.80	LOTE	
32	31.34	878686.89	563831.19	LOTE	
33	31.53	878695.78	563822.70	LOTE	
34	31.23	878715.21	563842.72	LOTE	
35	31.29	878718.63	563837.99	LOTE	
36	31.39	878724.48	563829.87	LOTE	
37	31.64	878703.19	563815.62	LOTE	
38	31.66	878704.70	563814.18	LOTE	
39	31.73	878709.75	563807.98	LOTE	
40	31.49	878730.34	563821.76	LOTE	

Tabla de Puntos					
Punto #	Elevacion	Norte	Este	Descripcion	
41	31.59	878736.20	563813.64	LOTE	
42	31.83	878716.09	563800.19	LOTE	
43	31.92	878722.43	563792.40	LOTE	
44	31.69	878742.05	563805.53	LOTE	
45	31.60	878747.17	563820.99	LOTE	
46	31.84	878766.80	563834.12	LOTE	
47	31.74	878760.94	563842.23	LOTE	
48	31.50	878741.32	563829.10	LOTE	
49	31.40	878735.46	563837.22	LOTE	
50	31.64	878755.09	563850.35	LOTE	

Tabla de Puntos					
Punto #	Elevacion	Norte	Este	Descripcion	
51	31.54	878749.23	563858.46	LOTE	
52	31.30	878729.61	563845.33	LOTE	
53	31.23	878724.90	563851.85	LOTE	
54	31.19	878721.69	563854.47	LOTE	
55	31.47	878742.20	563868.20	LOTE	
56	31.42	878735.18	563877.94	LOTE	
57	31.40	878734.04	563879.52	LOTE	
58	31.07	878711.97	563862.41	LOTE	
59	30.94	878702.26	563870.35	LOTE	
60	31.31	878726.73	563885.49	LOTE	

Tabla de Puntos					
Punto #	Elevacion	Norte	Este	Descripcion	
61	31.29	878725.46	563885.87	LOTE	
62	31.09	878710.65	563890.40	LOTE	
63	30.82	878692.54	563878.29	LOTE	
64	30.66	878680.40	563888.21	LOTE	
65	30.84	878692.13	563896.05	LOTE	
66	30.68	878651.48	563865.25	LOTE	
67	30.61	878649.36	563867.28	LOTE	