


DATOS DE CAMPO FINCA 152257		
EST	DIST	RUMBOS
1-2	51.583	S38°39'37"W
2-3	66.605	S62°33'02"E
3-4	68.710	N30°53'43"E
4-5	31.326	S60°20'14"W
5-1	44.483	N51°46'39"W
AREA = 3084.45 m2		

DATOS DE CAMPO DEL AREA EN PROYECTO		
EST	DIST	RUMBOS
1-2	51.583	S38°39'37"W
2-6	33.88	S62°33'02"E
6-7	45.47	N32°31'17"E
7-1	28.38	N51°46'39"W
AREA = 1499.21 m2		

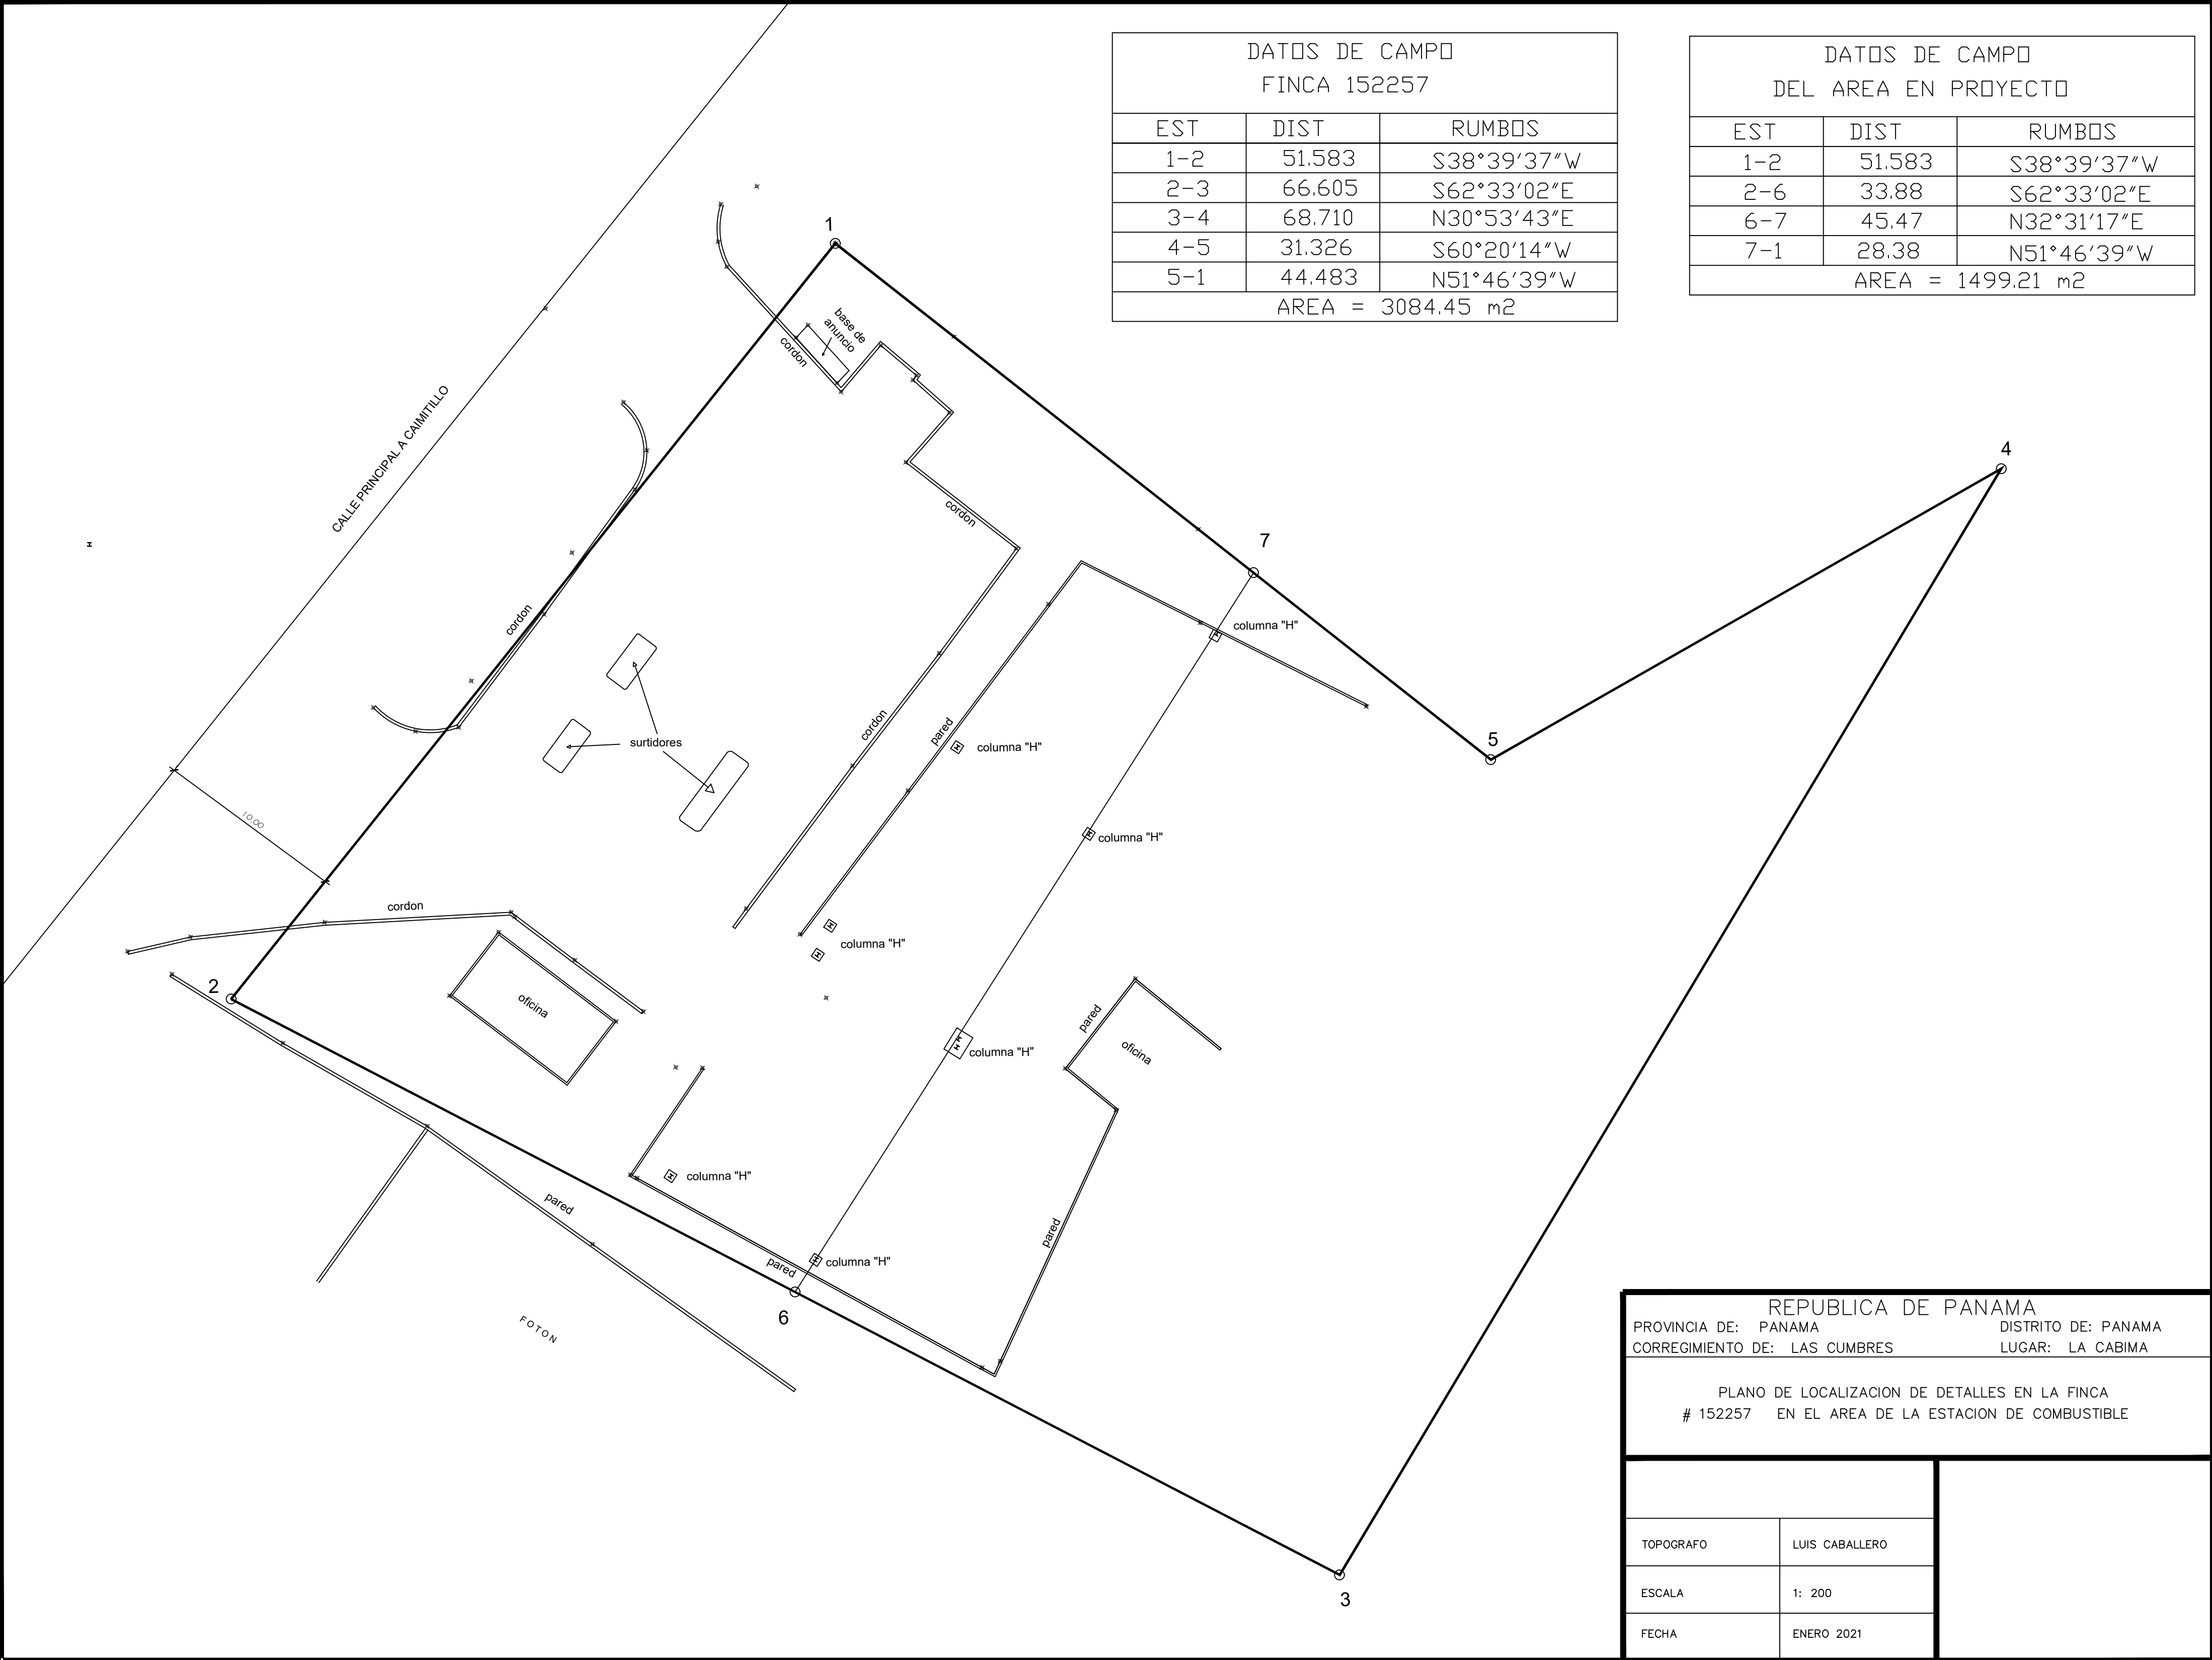

REPUBLICA DE PANAMA	
PROVINCIA DE: PANAMA	DISTRITO DE: PANAMA
CORREGIMIENTO DE: LAS CUMBRES	LUGAR: LA CABIMA
PLANO DE LOCALIZACION DE DETALLES EN LA FINCA # 152257 EN EL AREA DE LA ESTACION DE COMBUSTIBLE	
TOPOGRAFO	LUIS CABALLERO
ESCALA	1: 200
FECHA	ENERO 2021