


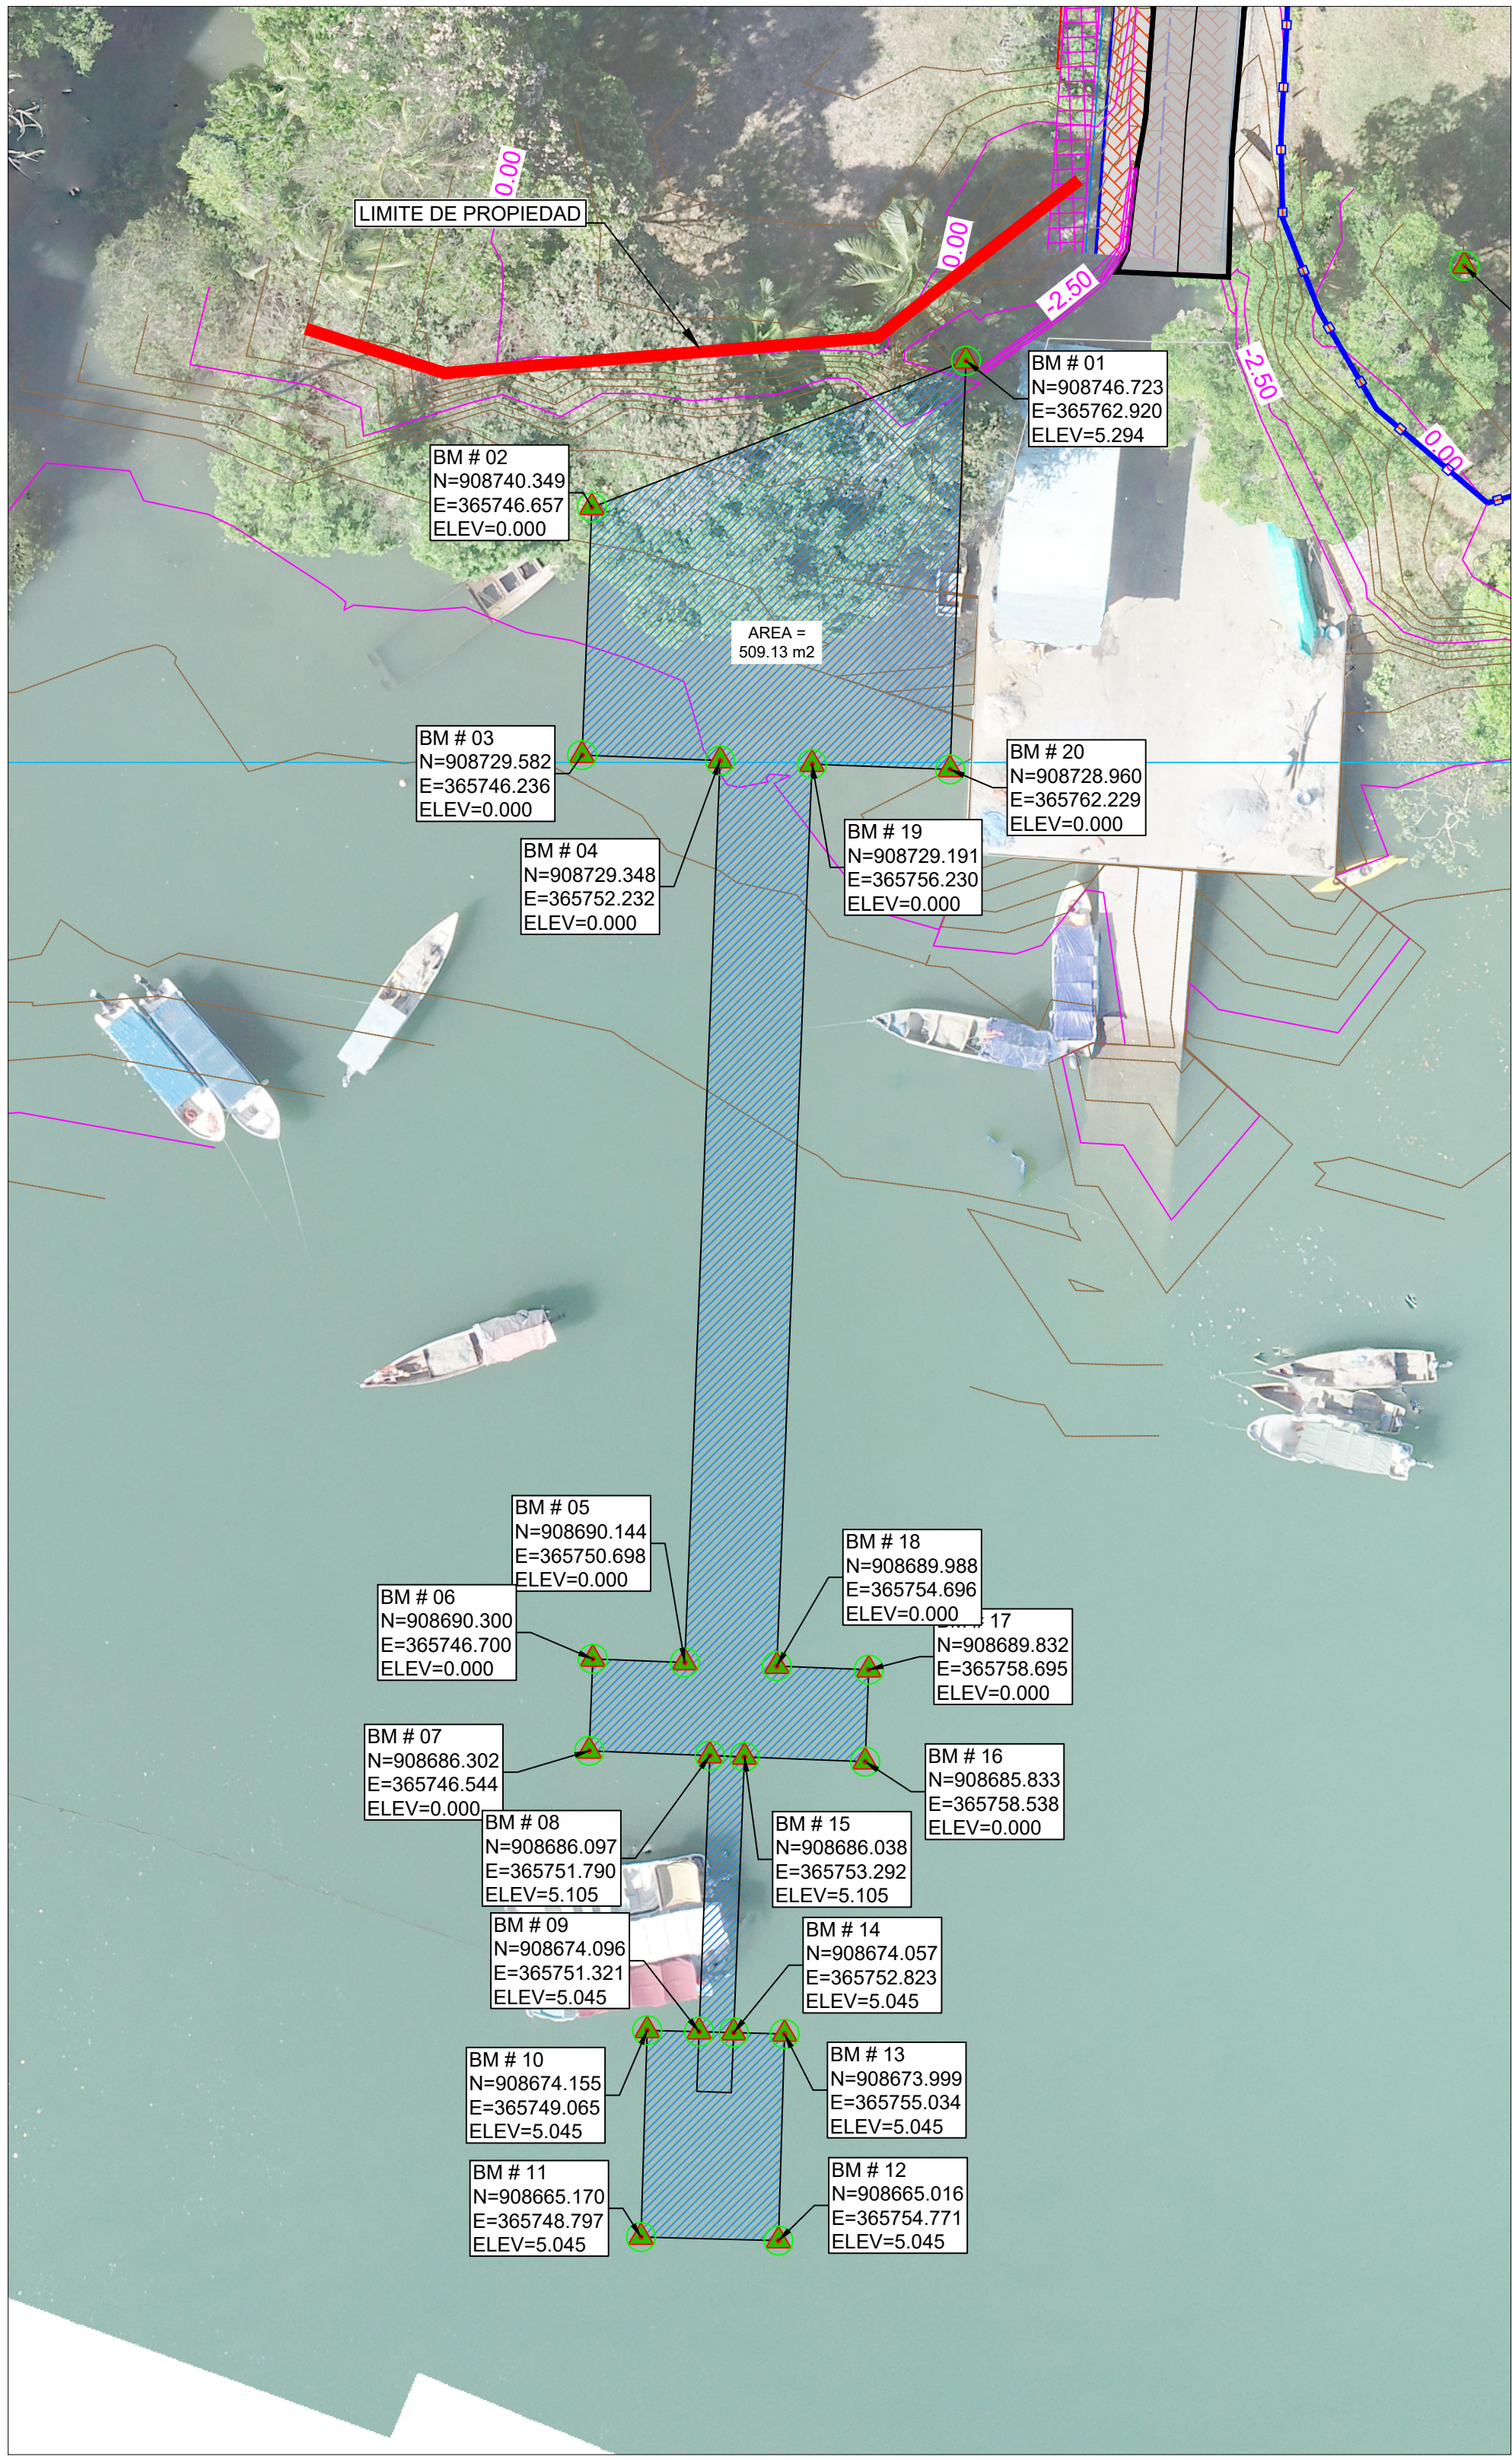

LIMITE DE PROPIEDAD

BM # 02
N=908740.349
E=365746.657
ELEV=0.000

BM # 01
N=908746.723
E=365762.920
ELEV=5.294

BM # 03
N=908729.582
E=365746.236
ELEV=0.000

BM # 20
N=908728.960
E=365762.229
ELEV=0.000

BM # 04
N=908729.348
E=365752.232
ELEV=0.000

BM # 19
N=908729.191
E=365756.230
ELEV=0.000

BM # 05
N=908690.144
E=365750.698
ELEV=0.000

BM # 18
N=908689.988
E=365754.696
ELEV=0.000

BM # 06
N=908690.300
E=365746.700
ELEV=0.000

BM # 17
N=908689.832
E=365758.695
ELEV=0.000

BM # 07
N=908686.302
E=365746.544
ELEV=0.000

BM # 16
N=908685.833
E=365758.538
ELEV=0.000

BM # 08
N=908686.097
E=365751.790
ELEV=5.105

BM # 15
N=908686.038
E=365753.292
ELEV=5.105

BM # 09
N=908674.096
E=365751.321
ELEV=5.045

BM # 14
N=908674.057
E=365752.823
ELEV=5.045

BM # 10
N=908674.155
E=365749.065
ELEV=5.045

BM # 13
N=908673.999
E=365755.034
ELEV=5.045

BM # 11
N=908665.170
E=365748.797
ELEV=5.045

BM # 12
N=908665.016
E=365754.771
ELEV=5.045