
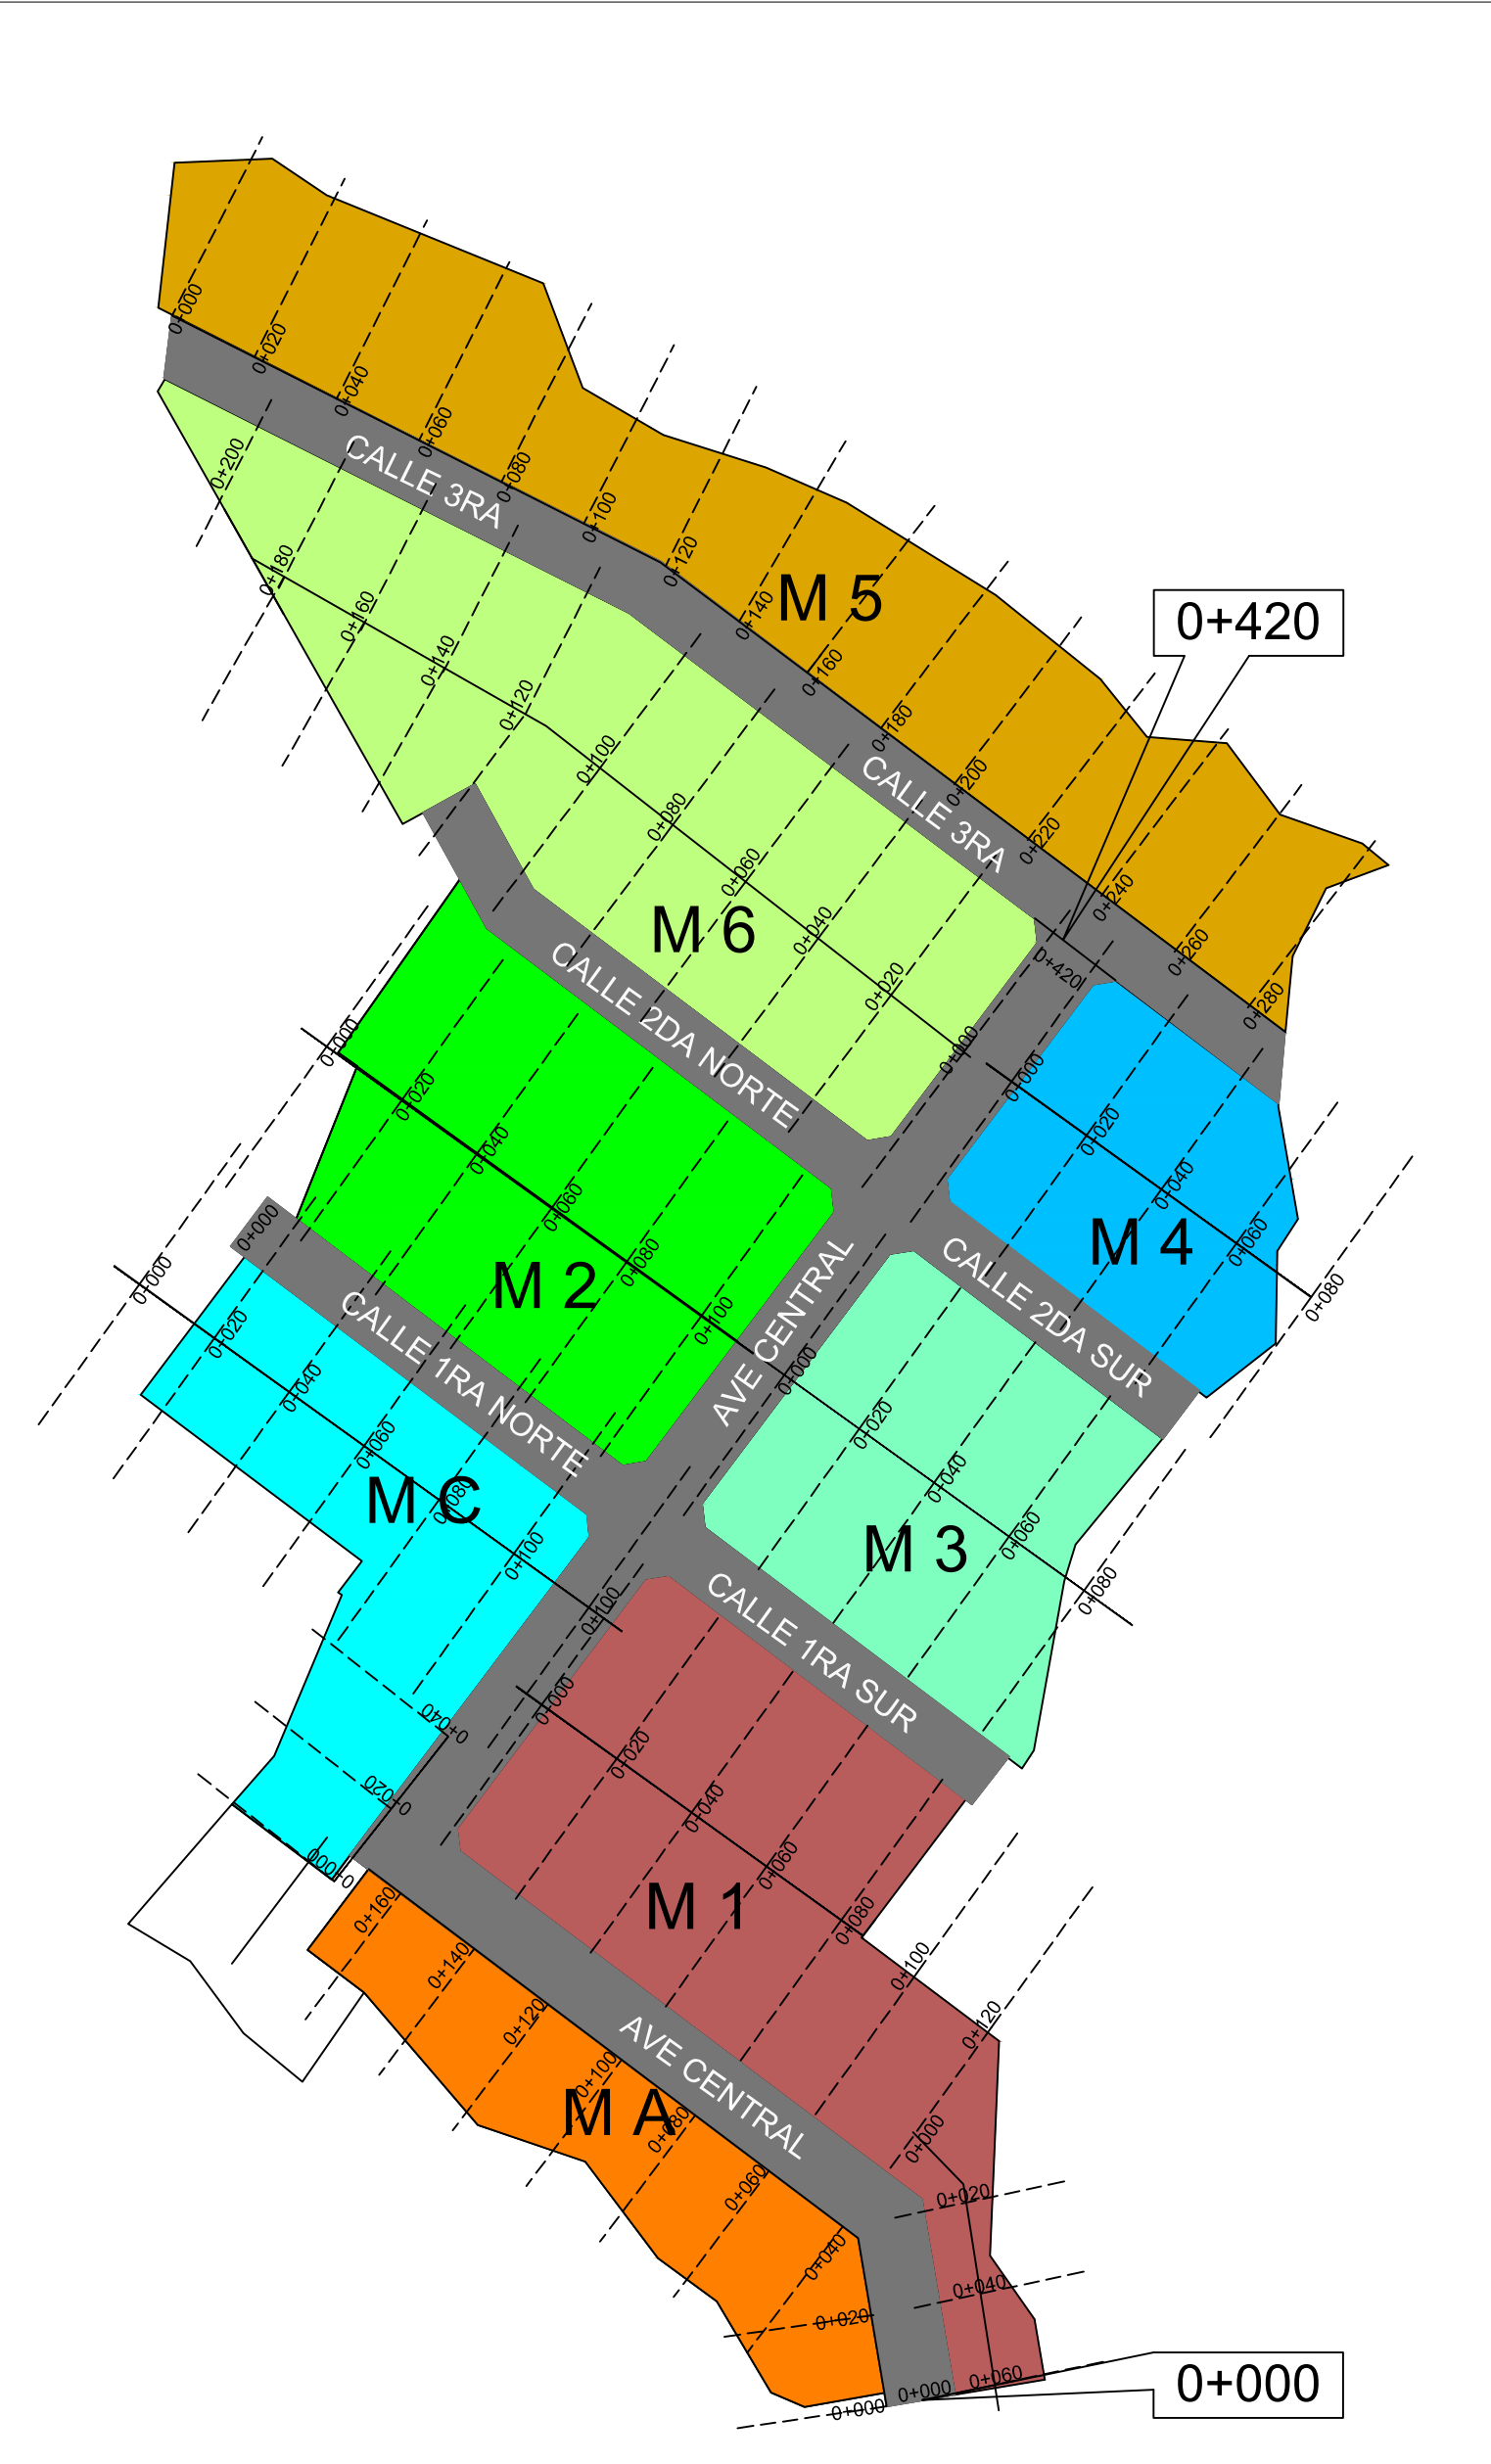


GREEN DOLEGA VILLAGE SECCIONES TRANSVERSALES AVE CENTRAL

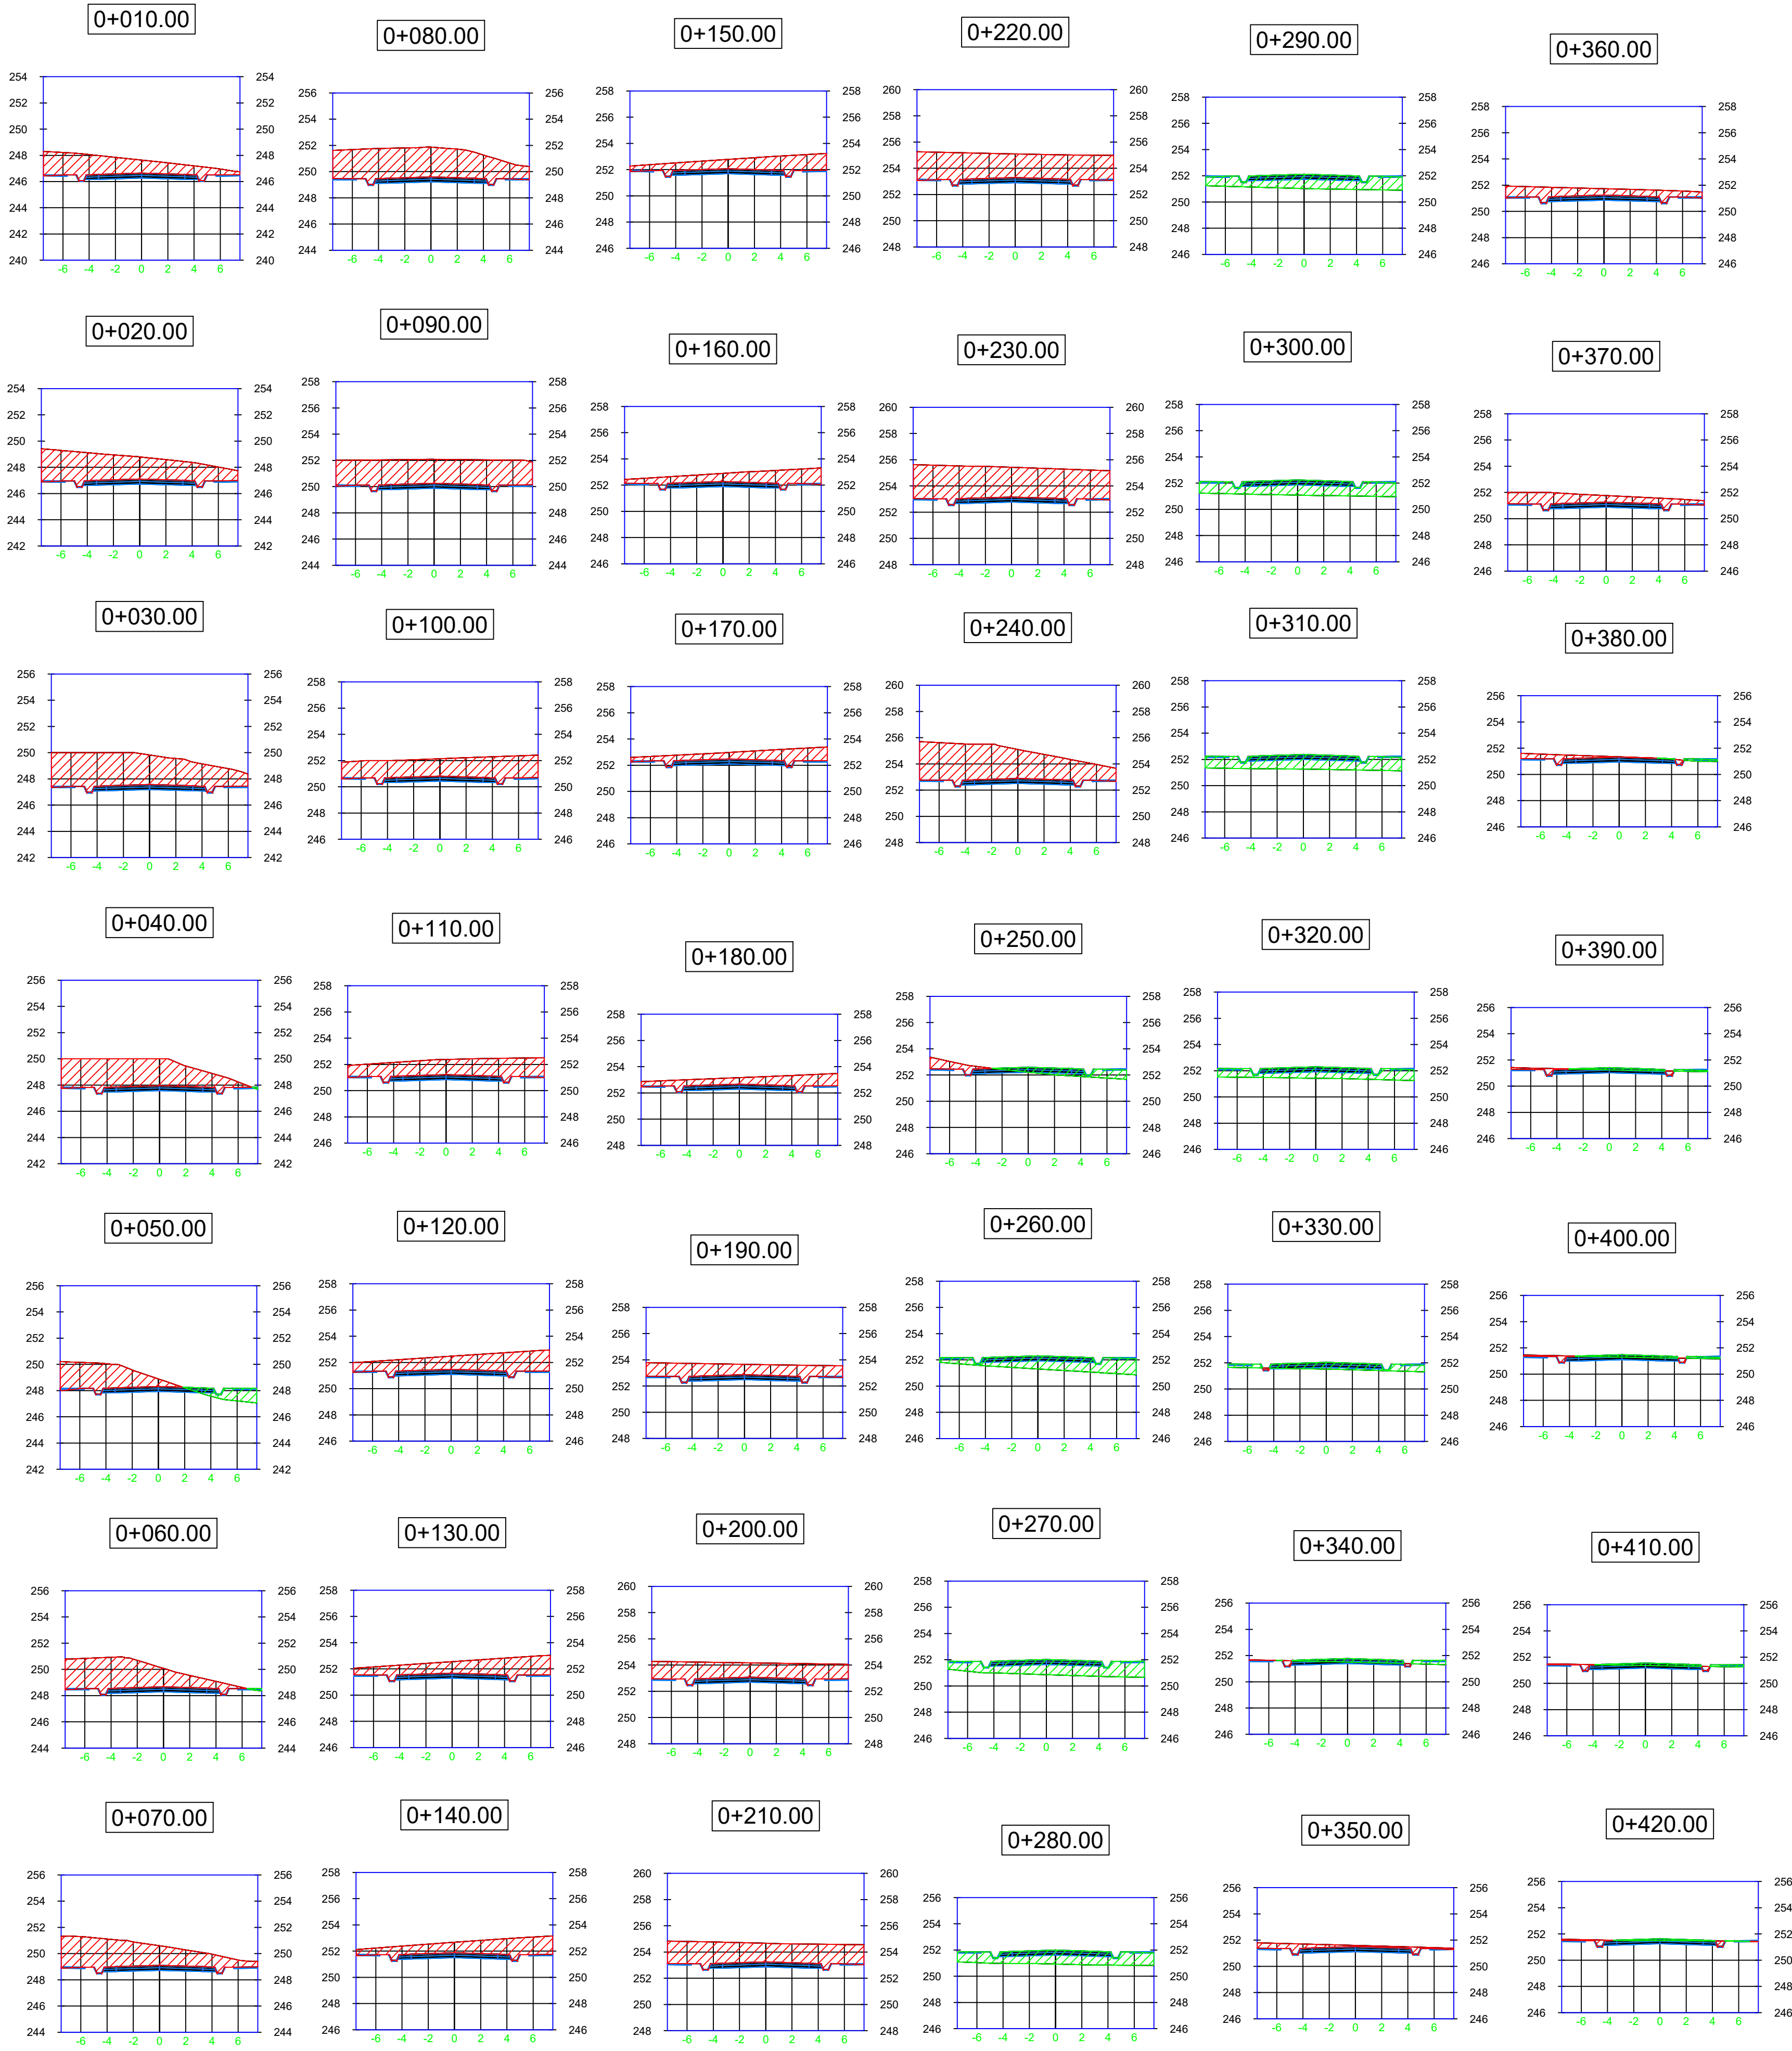

Total Volume Table						
Station	Fill Area	Cut Area	Fill Volume	Cut Volume	Cumulative Fill Vol	Cumulative Cut Vol
0+010.00	0.00	16.51	0.00	0.00	0.00	0.00
0+020.00	0.00	26.24	0.00	213.75	0.00	213.75
0+030.00	0.00	32.28	0.00	292.61	0.00	506.35
0+040.00	0.04	24.77	0.18	285.26	0.18	791.61
0+050.00	3.62	13.06	22.32	170.24	22.50	961.85
0+060.00	0.13	21.19	22.50	151.68	44.99	1113.53
0+070.00	0.00	23.10	0.63	221.46	45.62	1335.00
0+080.00	0.00	30.49	0.00	267.95	45.62	1602.94
0+090.00	0.00	28.69	0.00	295.89	45.62	1898.83
0+100.00	0.00	21.98	0.00	253.34	45.62	2152.17
0+110.00	0.00	18.43	0.00	202.05	45.62	2354.22
0+120.00	0.00	17.00	0.00	177.16	45.62	2531.38
0+130.00	0.00	15.12	0.00	160.63	45.62	2692.01
0+140.00	0.00	13.90	0.00	145.10	45.62	2837.11
0+150.00	0.00	12.58	0.00	132.38	45.62	2969.49
0+160.00	0.00	11.24	0.00	119.09	45.62	3088.58
0+170.00	0.00	9.71	0.00	104.76	45.62	3193.34
0+180.00	0.00	9.42	0.00	90.85	45.62	3284.18
0+190.00	0.00	13.85	0.00	112.16	45.62	3396.35
0+200.00	0.00	18.43	0.00	161.42	45.62	3557.77

Total Volume Table						
Station	Fill Area	Cut Area	Fill Volume	Cut Volume	Cumulative Fill Vol	Cumulative Cut Vol
0+210.00	0.00	23.45	0.00	209.44	45.62	3767.21
0+220.00	0.00	29.38	0.00	264.19	45.62	4031.40
0+230.00	0.00	35.79	0.00	325.87	45.62	4357.27
0+240.00	0.00	32.84	0.00	343.15	45.62	4700.42
0+250.00	4.58	2.23	22.88	175.36	68.50	4875.78
0+260.00	12.78	0.00	86.79	11.17	155.29	4886.95
0+270.00	14.97	0.00	138.77	0.00	294.06	4886.95
0+280.00	13.94	0.00	144.58	0.00	438.64	4886.95
0+290.00	13.95	0.00	139.46	0.00	578.11	4886.95
0+300.00	15.20	0.00	145.74	0.00	723.85	4886.95
0+310.00	14.81	0.00	150.04	0.00	873.90	4886.95
0+320.00	11.25	0.00	130.32	0.00	1004.21	4886.95
0+330.00	6.00	0.07	86.29	0.37	1090.50	4887.32
0+340.00	2.46	0.38	42.34	2.27	1132.84	4889.60
0+350.00	0.00	3.43	12.32	19.06	1145.17	4908.65
0+360.00	0.00	9.36	0.00	63.96	1145.17	4972.62
0+370.00	0.00	9.43	0.00	93.95	1145.17	5066.56
0+380.00	0.40	2.23	1.99	58.30	1147.16	5124.86
0+390.00	1.10	0.83	7.47	15.31	1154.63	5140.17
0+400.00	1.32	0.68	12.06	7.53	1166.69	5147.70

Total Volume Table						
Station	Fill Area	Cut Area	Fill Volume	Cut Volume	Cumulative Fill Vol	Cumulative Cut Vol
0+410.00	1.44	0.58	13.76	6.27	1180.45	5153.97
0+420.00	0.68	0.76	10.57	6.68	1191.03	5160.66