



GREEN DOLEGA VILLAGE
SECCIONES TRANSVERSALES
CALLE 1RA NORTE

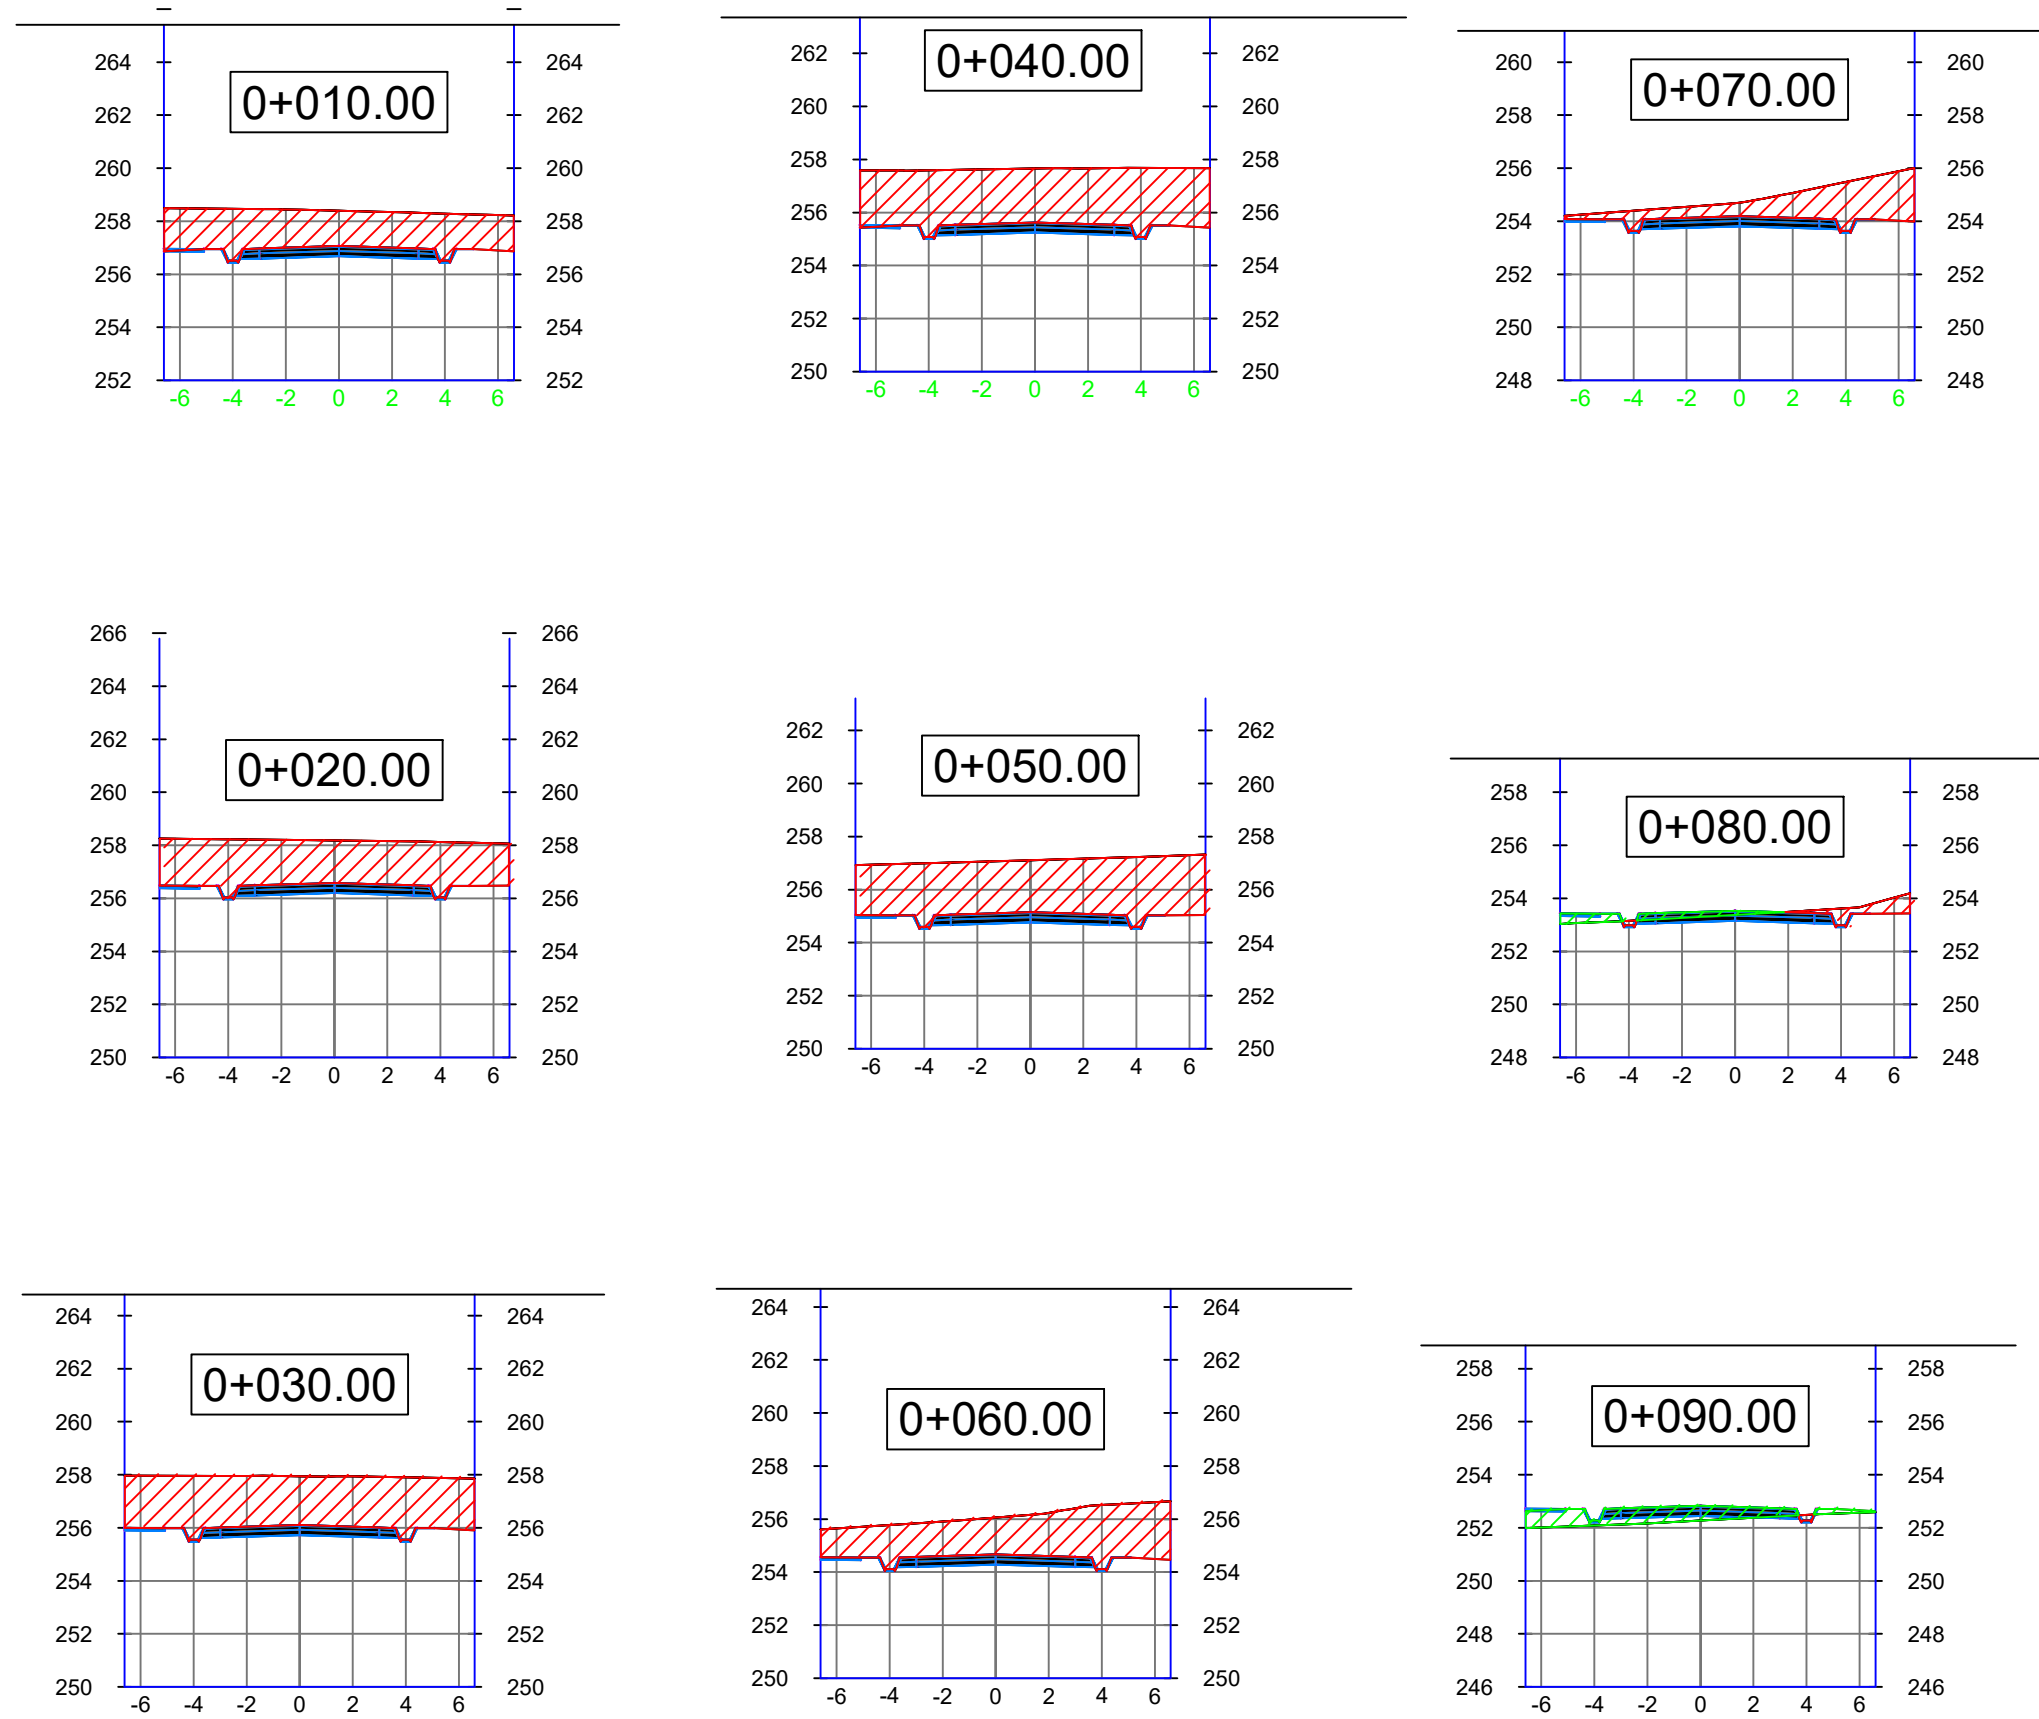

Total Volume Table						
Station	Fill Area	Cut Area	Fill Volume	Cut Volume	Cumulative Fill Vol	Cumulative Cut Vol
0+010.00	0.00	19.14	0.00	0.00	0.00	0.00
0+020.00	0.00	22.60	0.00	208.70	0.00	208.70
0+030.00	0.00	25.79	0.00	241.95	0.00	450.65
0+040.00	0.00	28.31	0.00	270.51	0.00	721.16
0+050.00	0.00	27.51	0.00	279.12	0.00	1000.29
0+060.00	0.00	20.71	0.00	241.10	0.00	1241.39
0+070.00	0.00	10.97	0.00	158.39	0.00	1399.77
0+080.00	1.67	1.68	8.34	63.27	8.34	1463.04
0+090.00	5.58	0.11	36.22	8.99	44.57	1472.02

GREEN DOLEGA VILLAGE
SECCIONES TRANSVERSALES
CALLE 1RA SUR

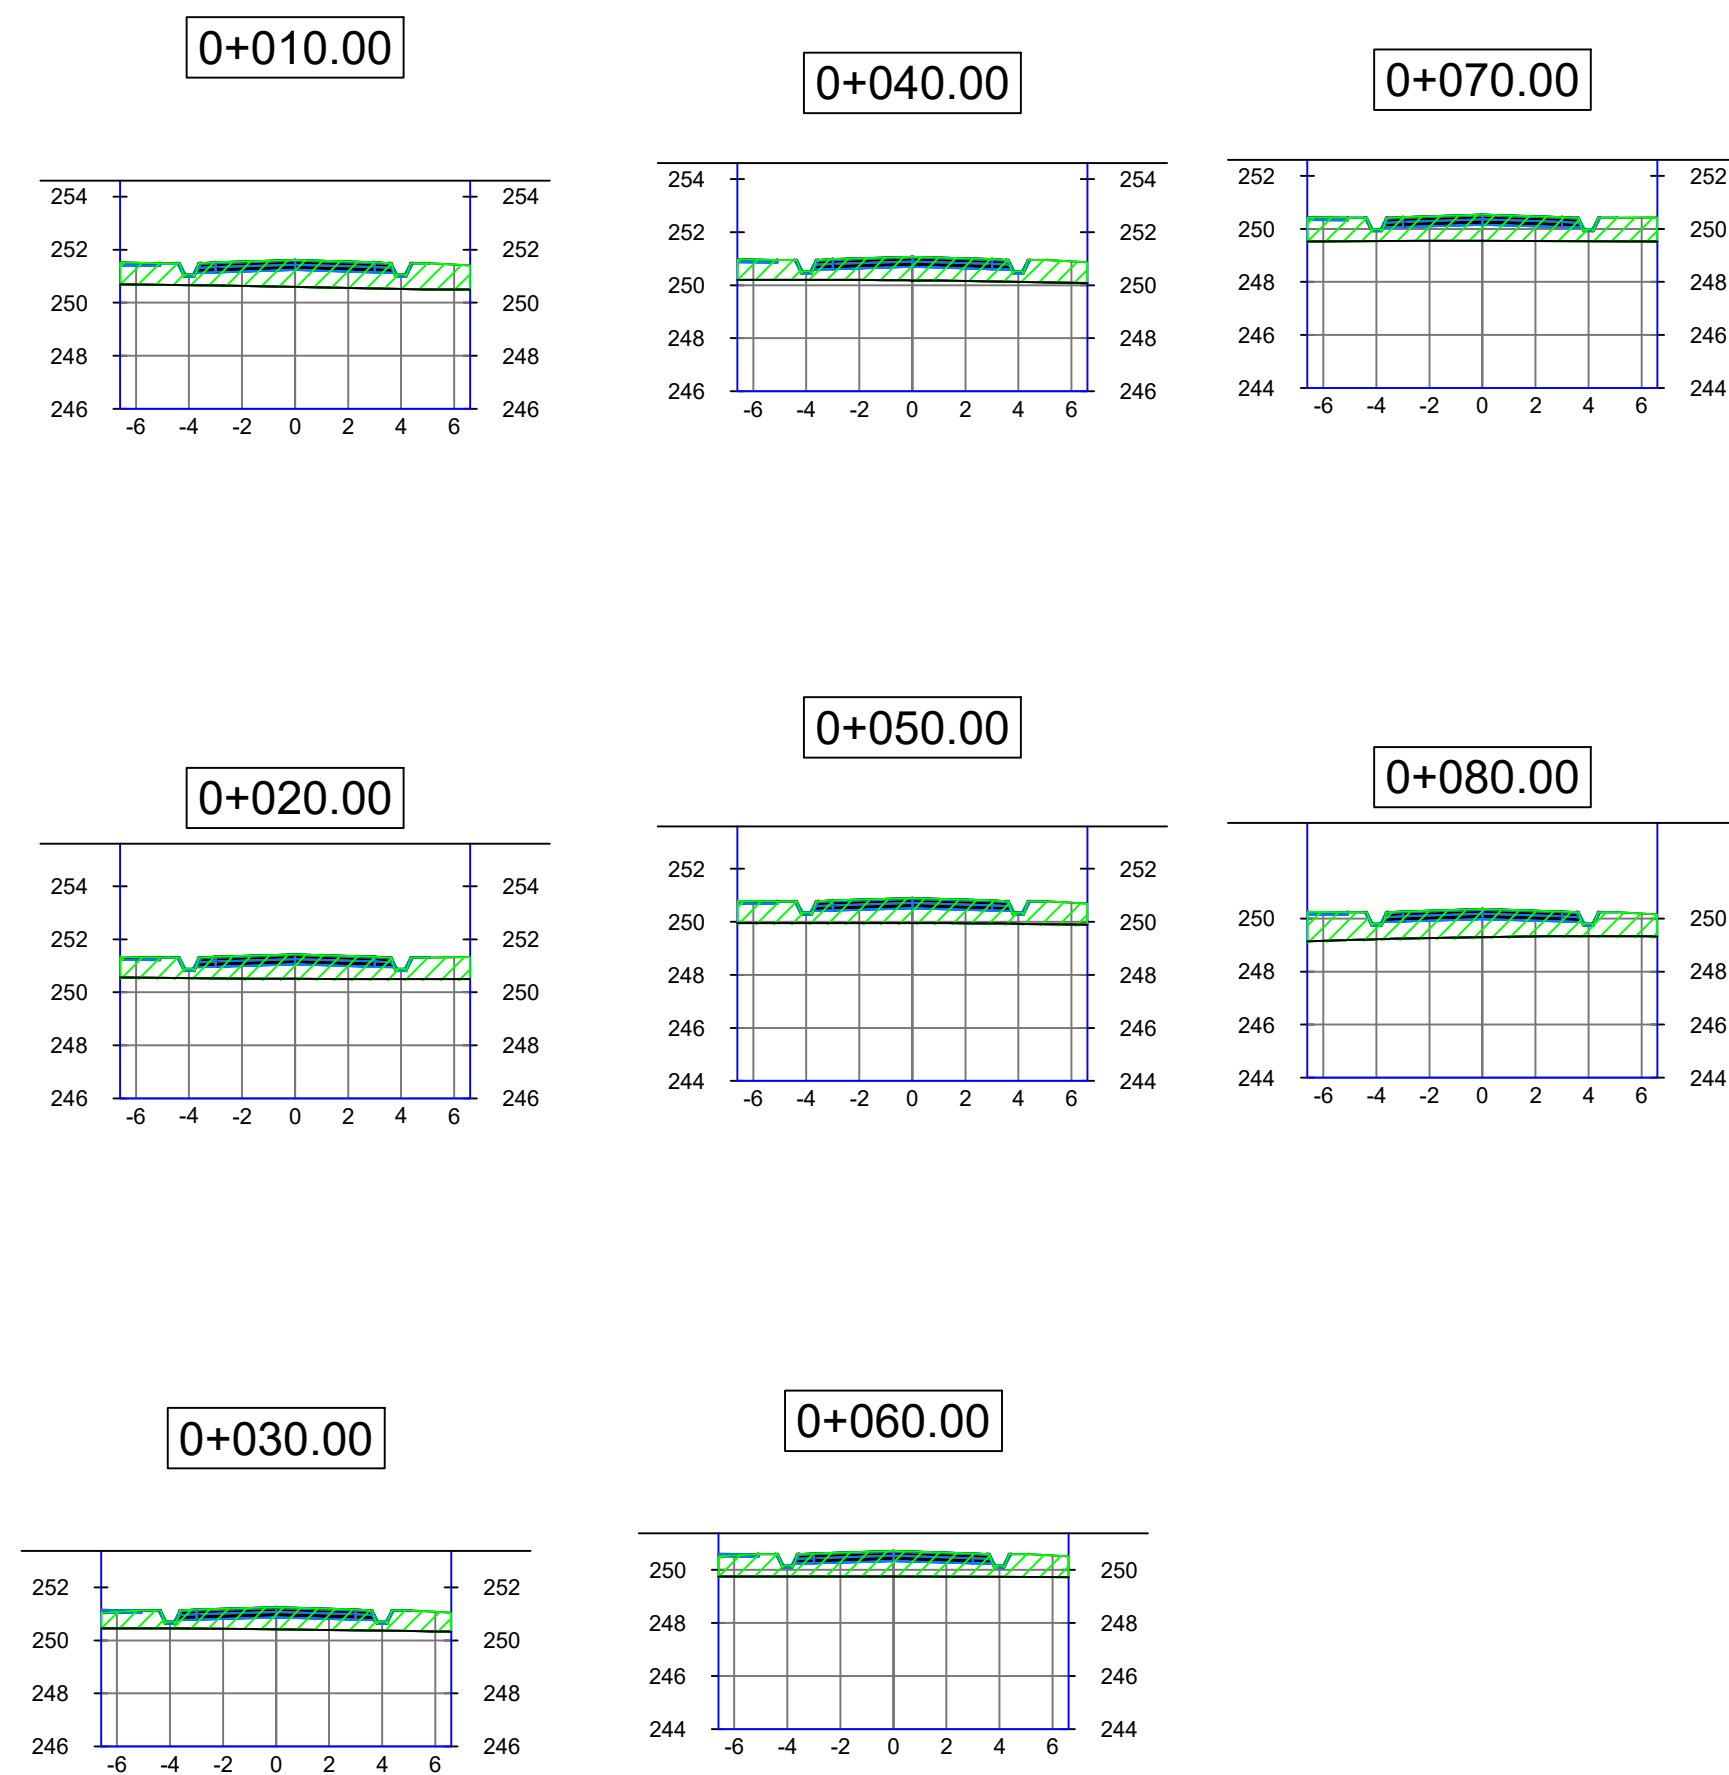

Total Volume Table						
Station	Fill Area	Cut Area	Fill Volume	Cut Volume	Cumulative Fill Vol	Cumulative Cut Vol
0+010.00	11.74	0.00	0.00	0.00	0.00	0.00
0+020.00	10.47	0.00	111.03	0.00	111.03	0.00
0+030.00	9.36	0.00	99.13	0.00	210.16	0.00
0+040.00	10.24	0.00	97.96	0.00	308.12	0.00
0+050.00	10.84	0.00	105.37	0.00	413.48	0.00
0+060.00	11.00	0.00	109.21	0.00	522.70	0.00
0+070.00	11.50	0.00	112.51	0.00	635.21	0.00
0+080.00	12.52	0.00	120.08	0.00	755.29	0.00

