
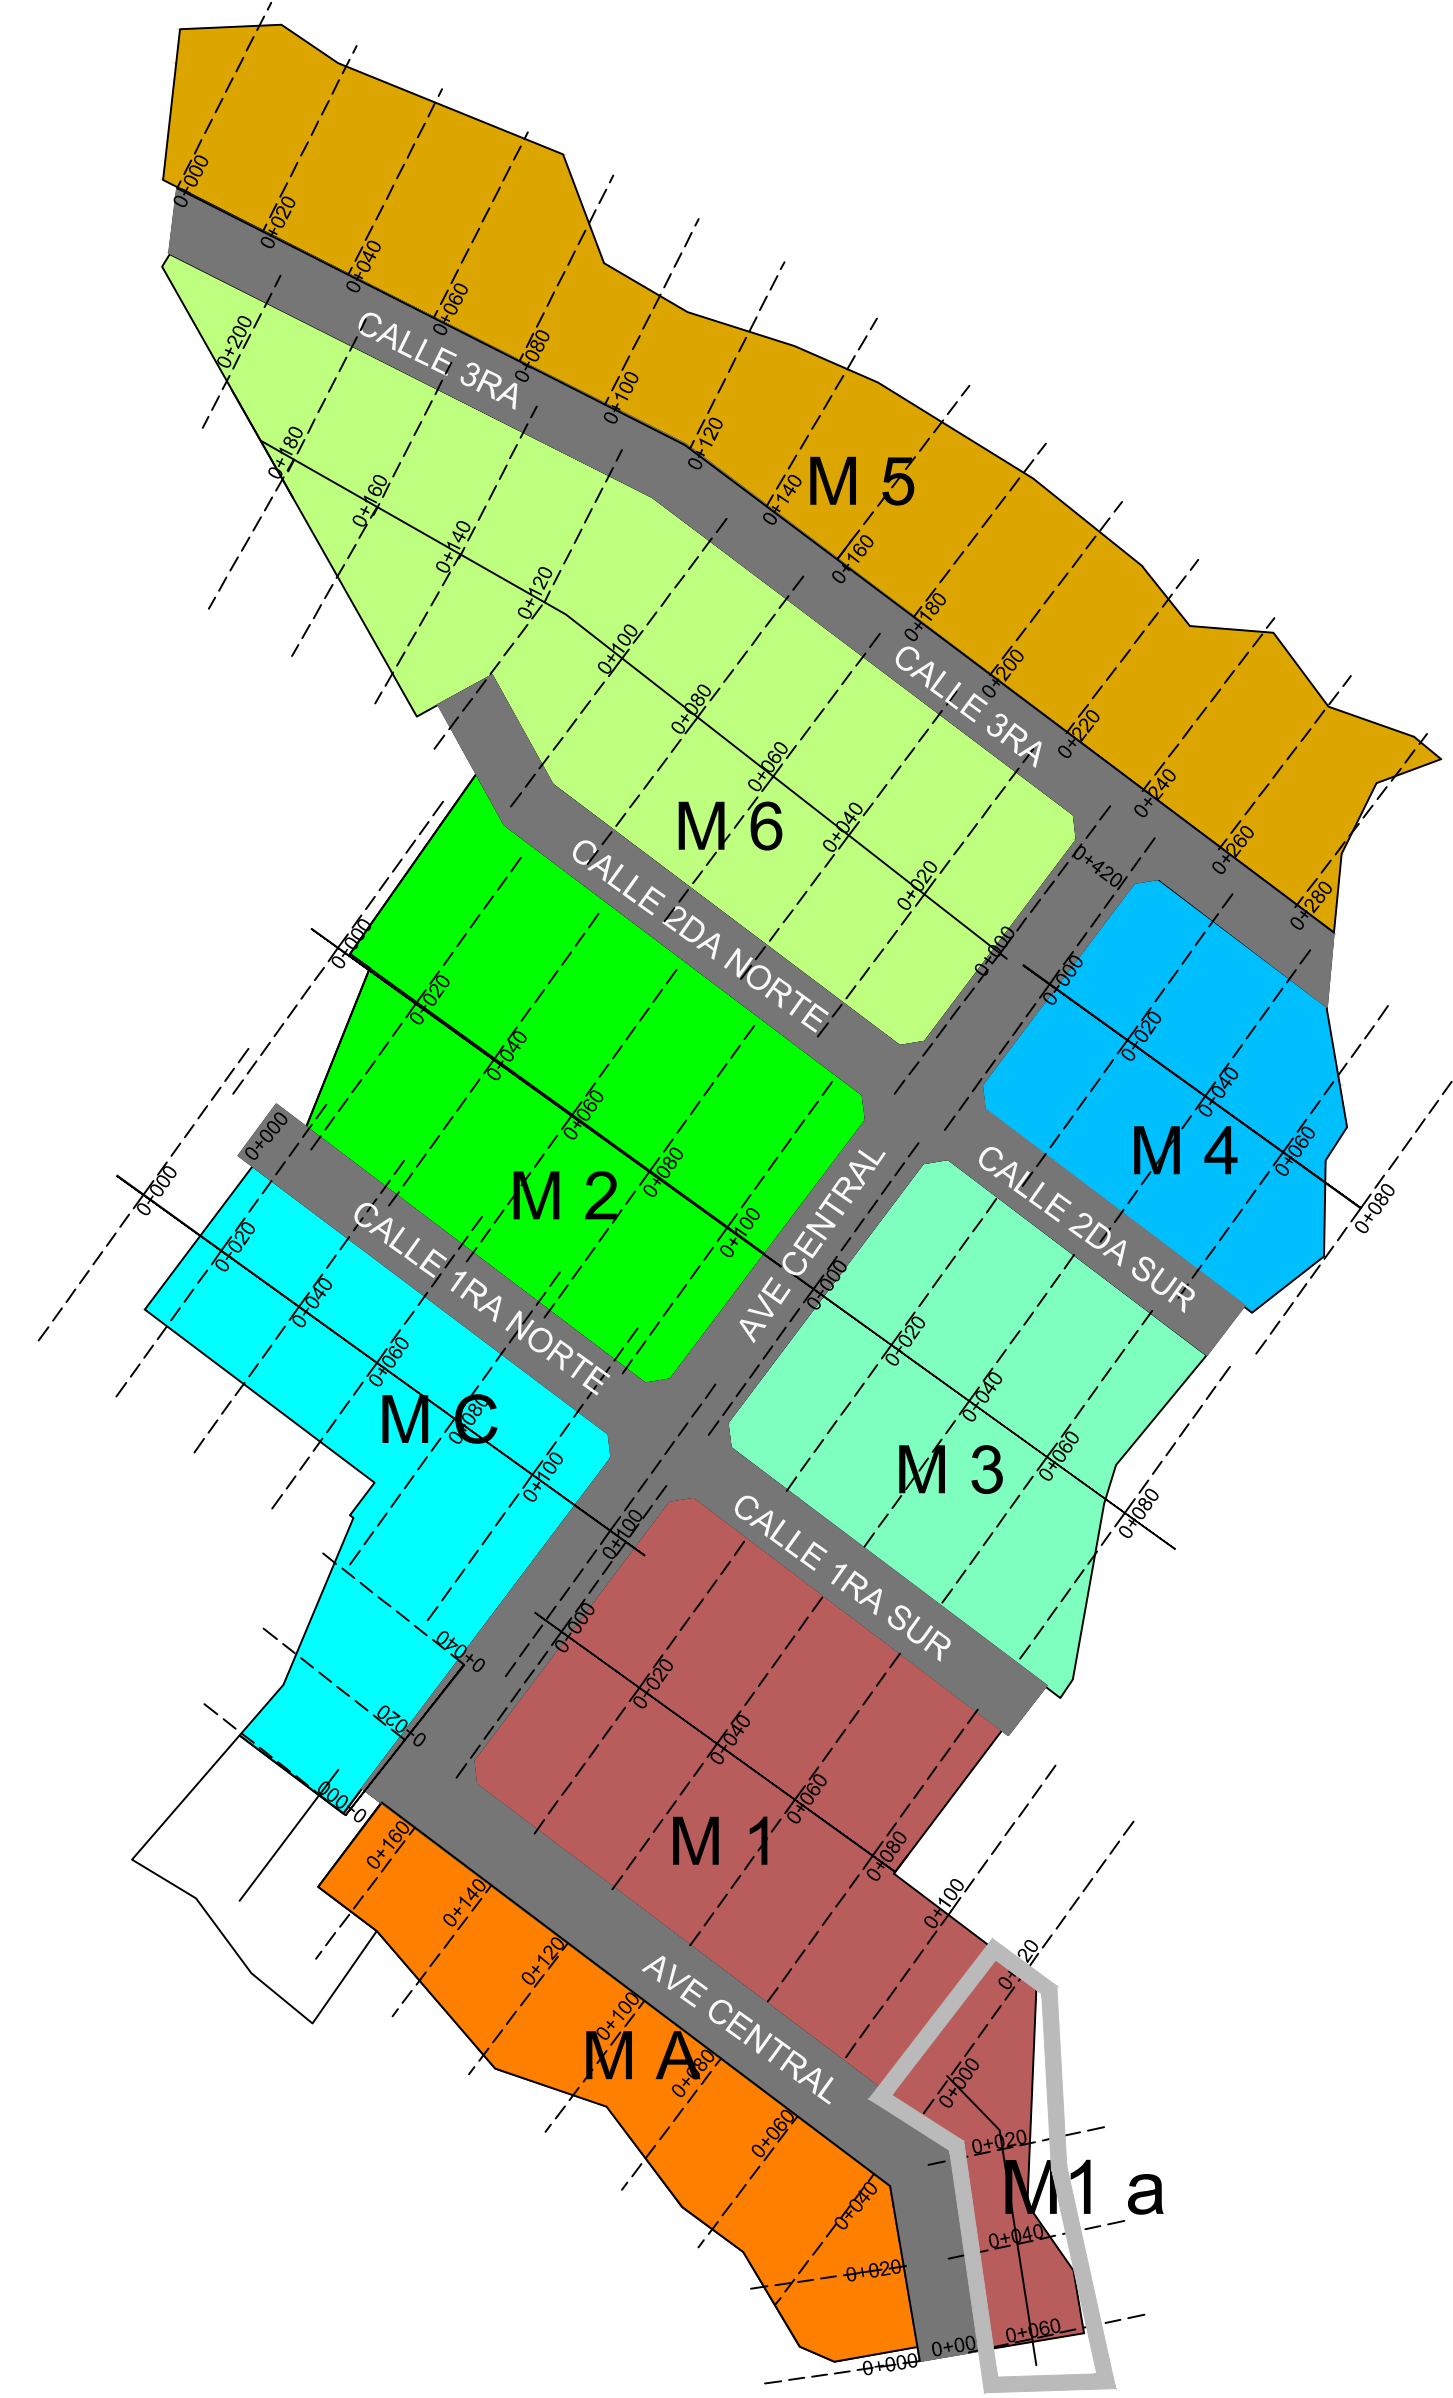
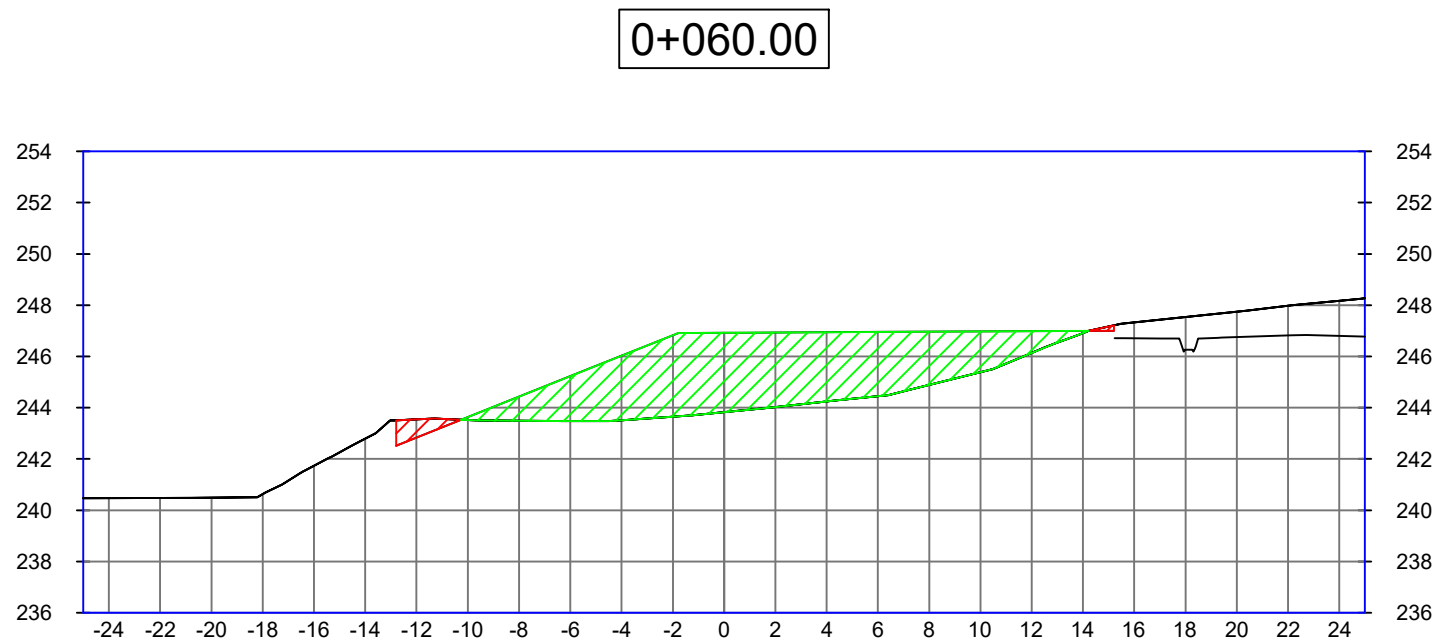
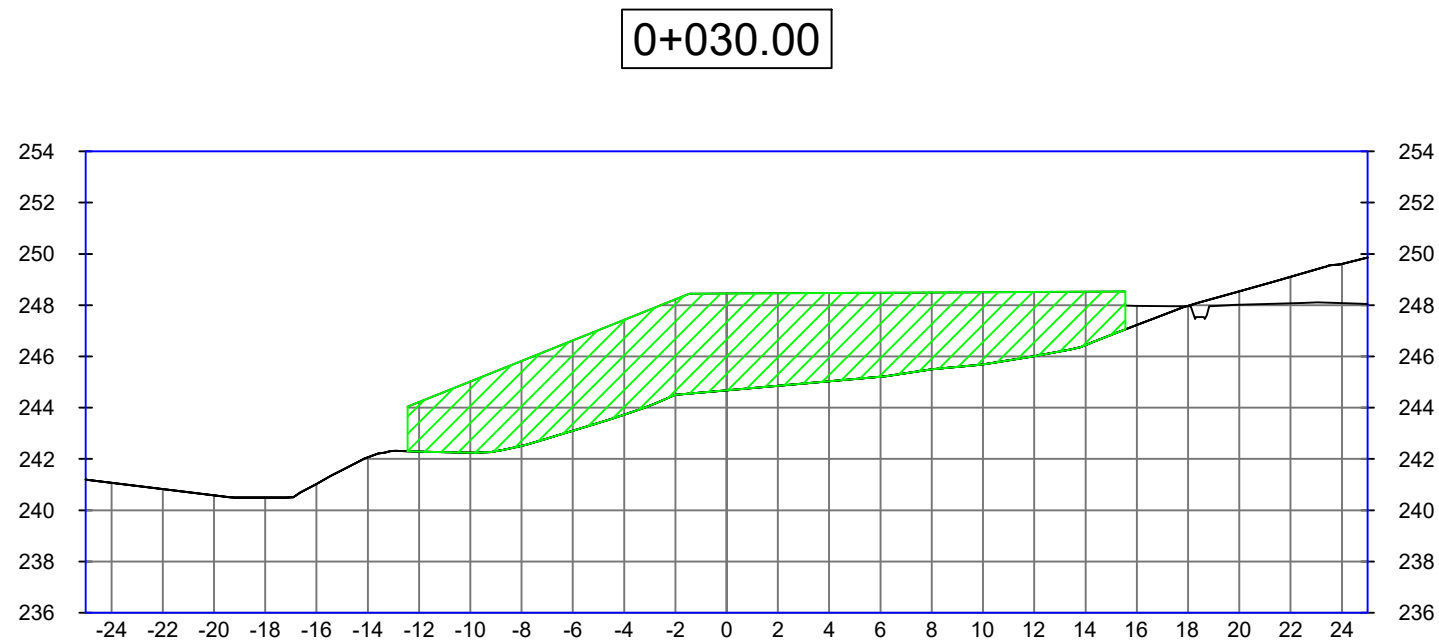
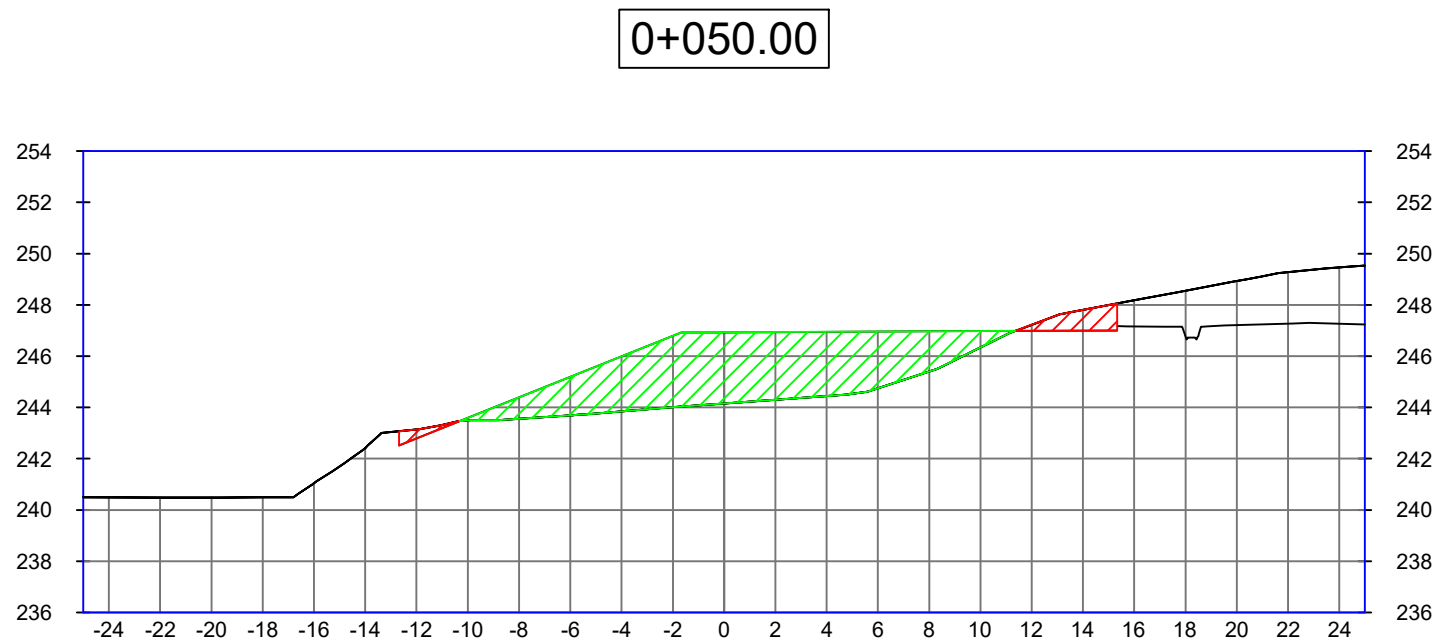
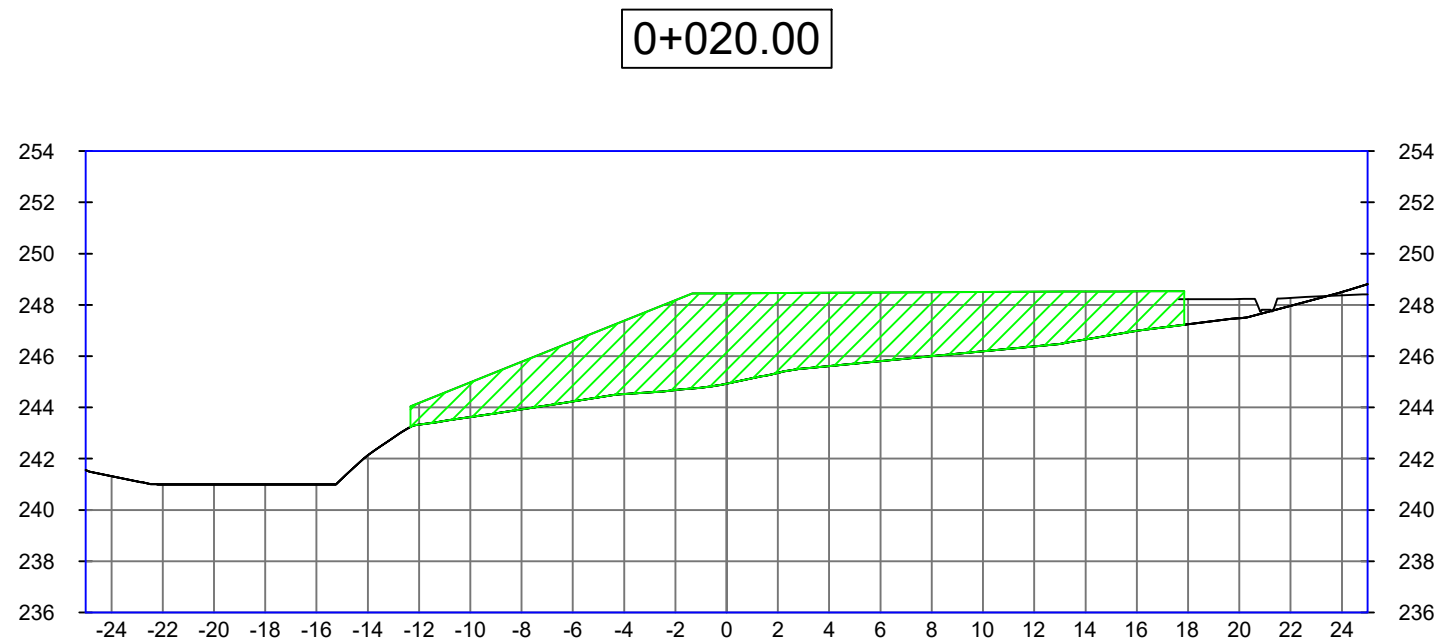
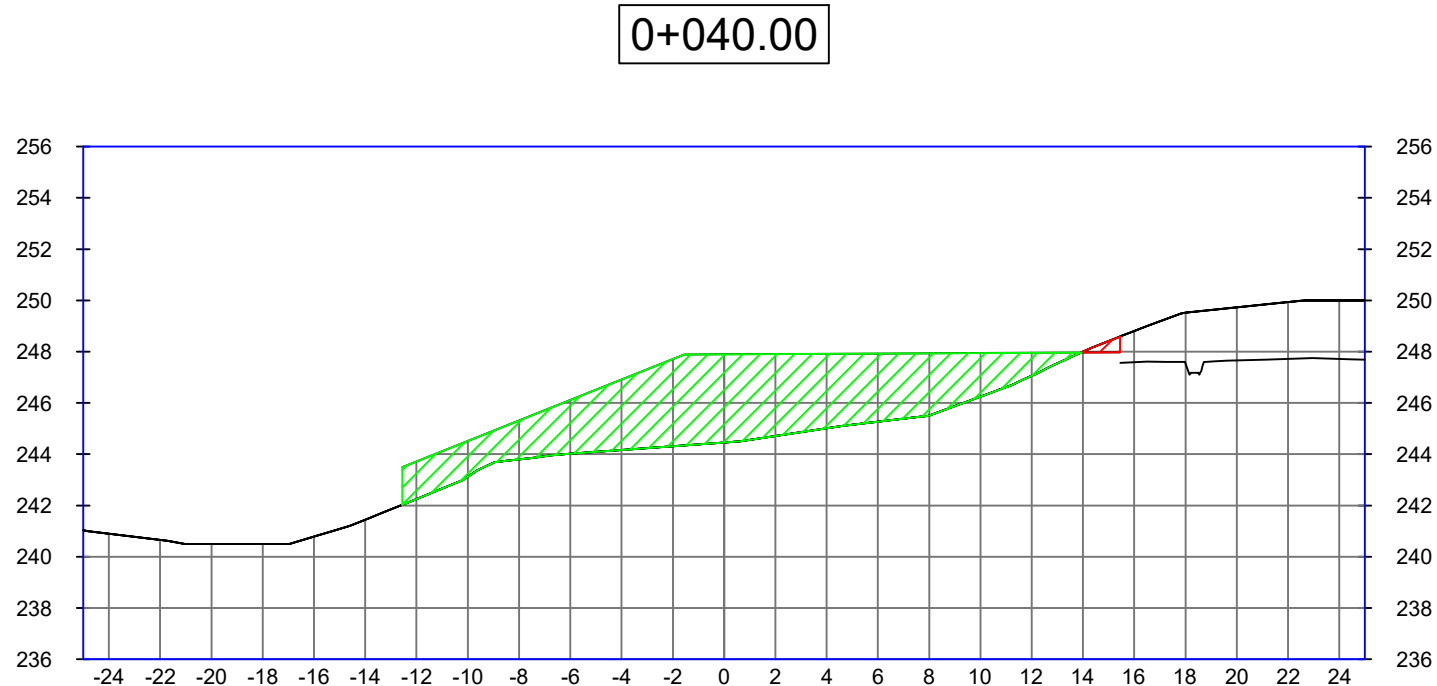


GREEN DOLEGA VILLAGE

SECCIONES TRANSVERSALES POR MANZANAS

M 1a

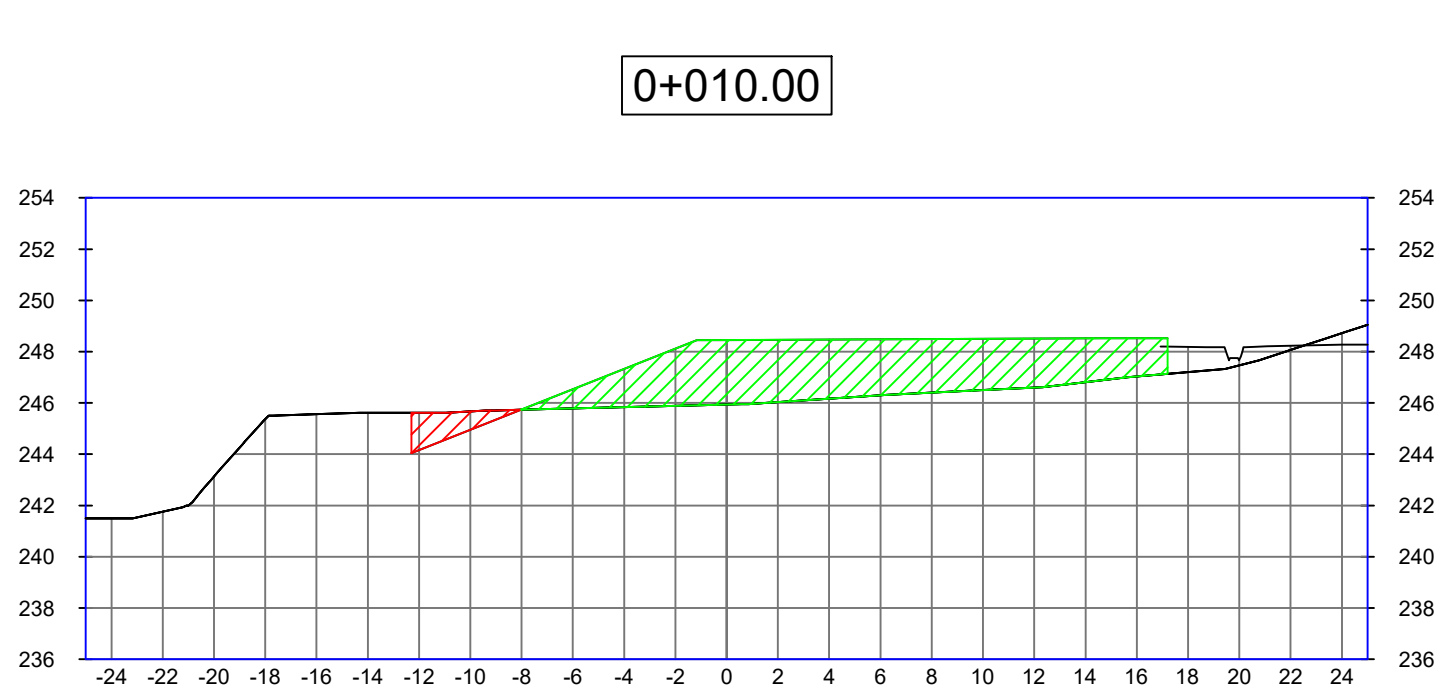

Total Volume Table						
Station	Fill Area	Cut Area	Fill Volume	Cut Volume	Cumulative Fill Vol	Cumulative Cut Vol
0+010.00	46.63	3.31	0.00	0.00	0.00	0.00
0+020.00	71.25	0.00	456.93	27.58	456.93	27.58
0+030.00	86.91	0.00	790.79	0.00	1247.72	27.58
0+040.00	59.04	0.48	729.75	2.39	1977.46	29.97
0+050.00	39.35	3.04	491.97	17.57	2469.43	47.54
0+060.00	48.72	1.43	440.38	22.35	2909.81	69.89