
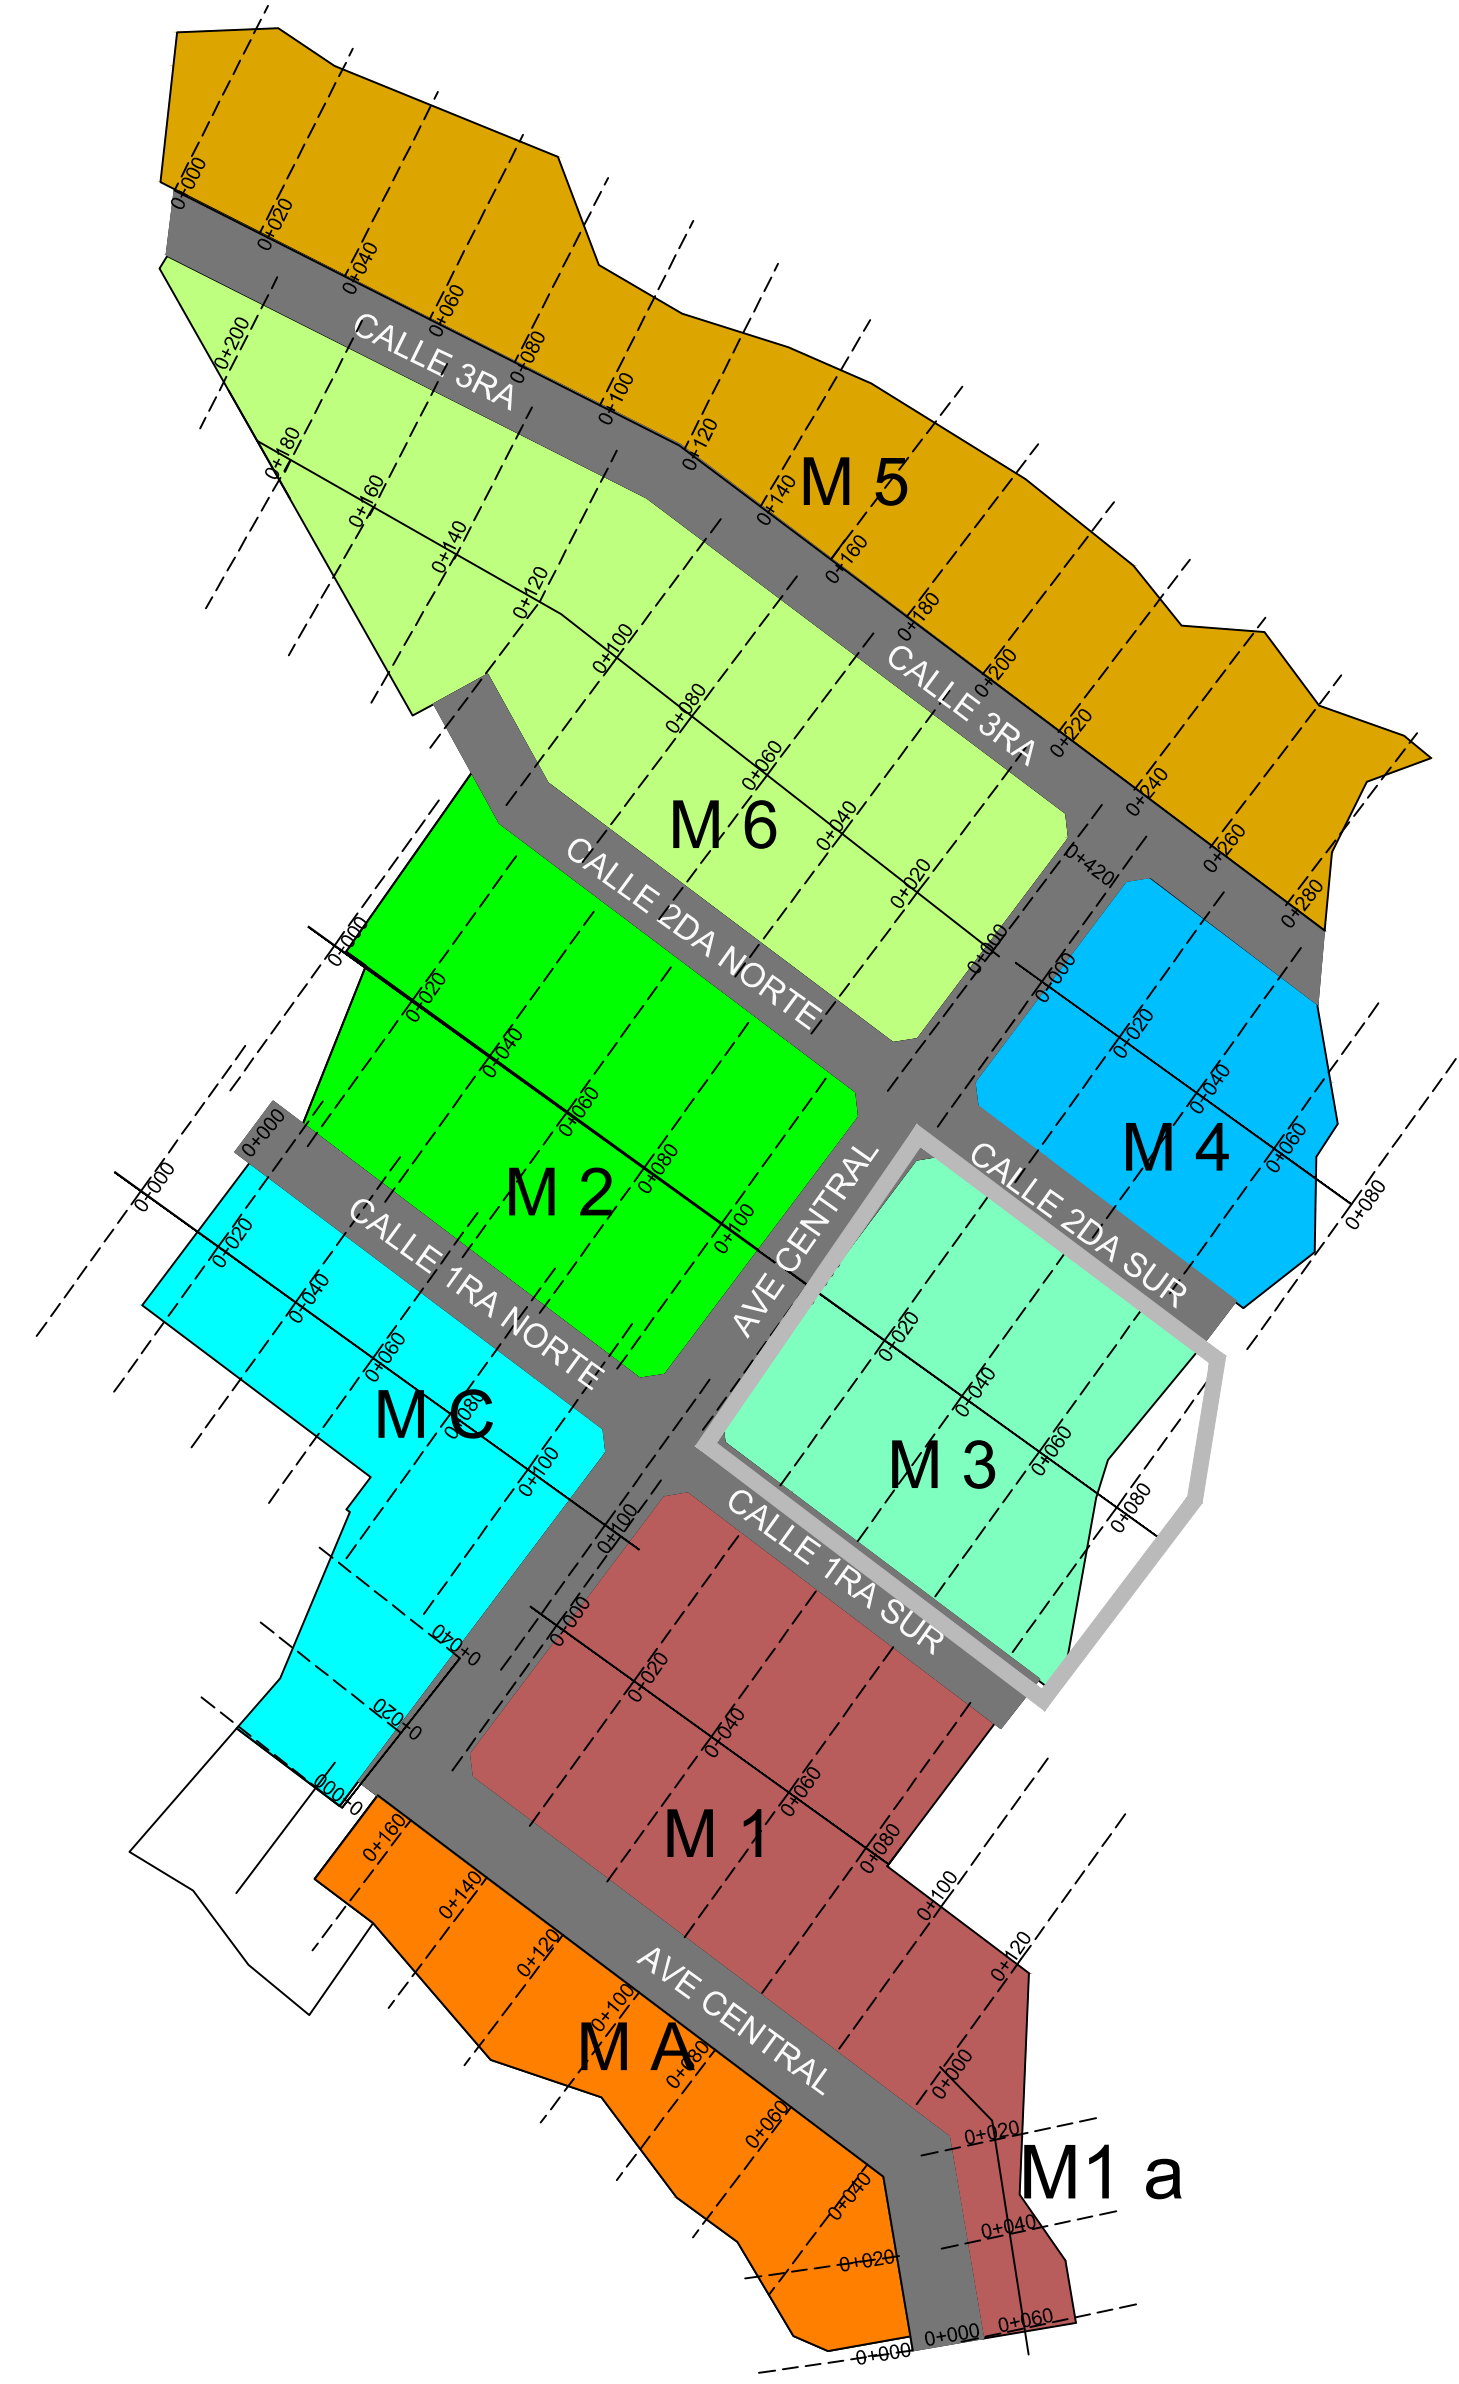
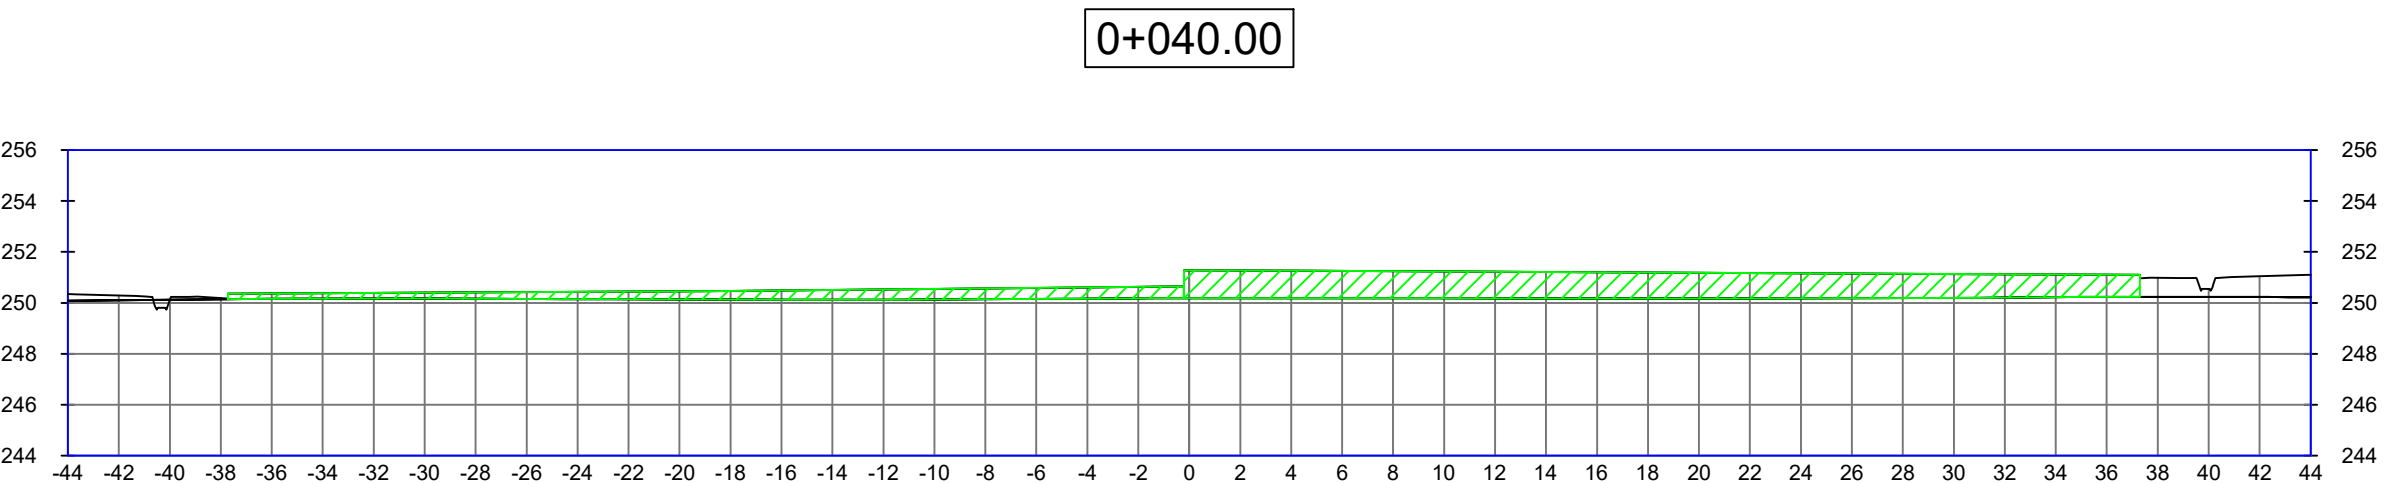
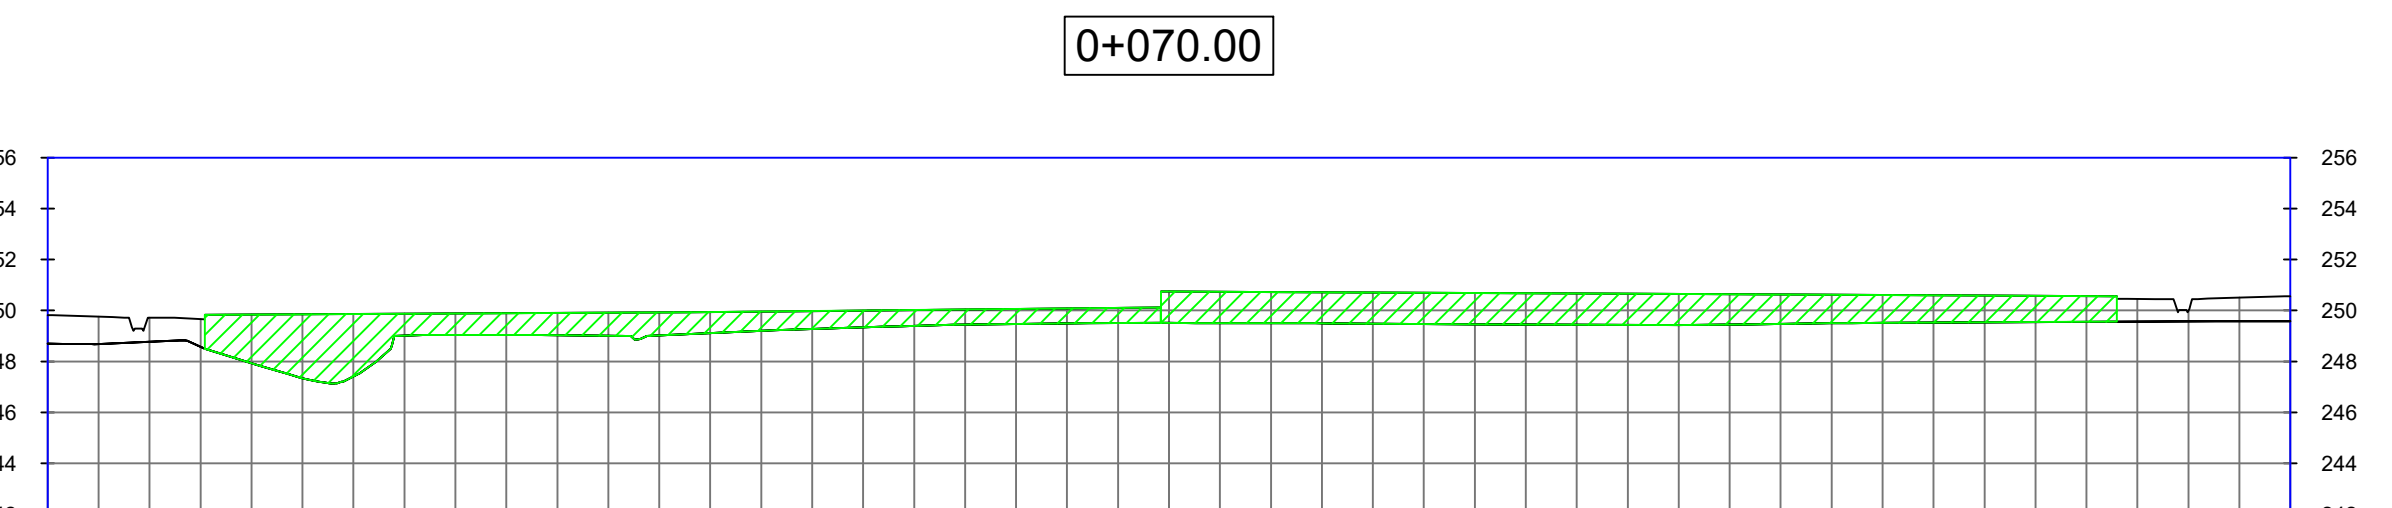
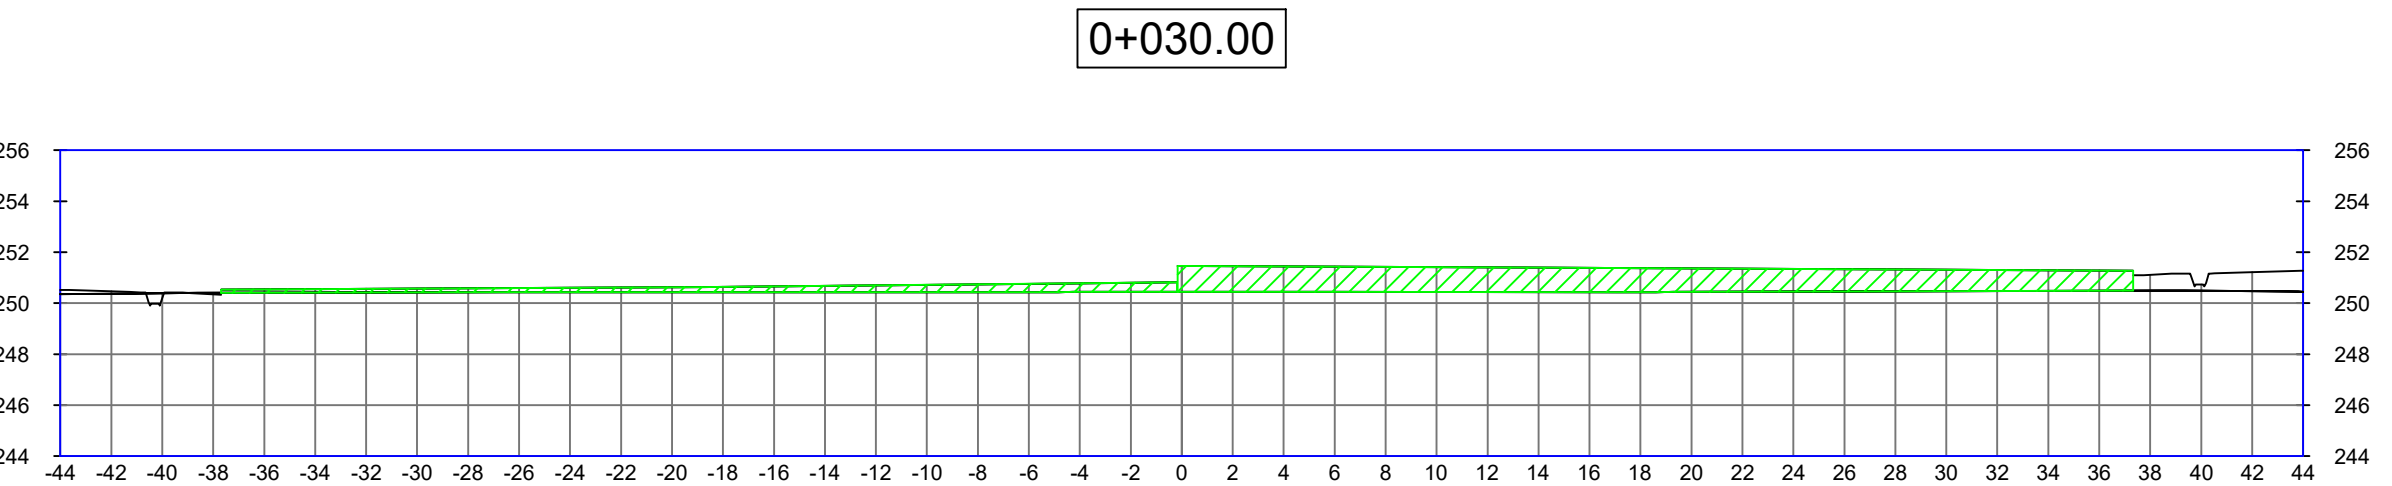
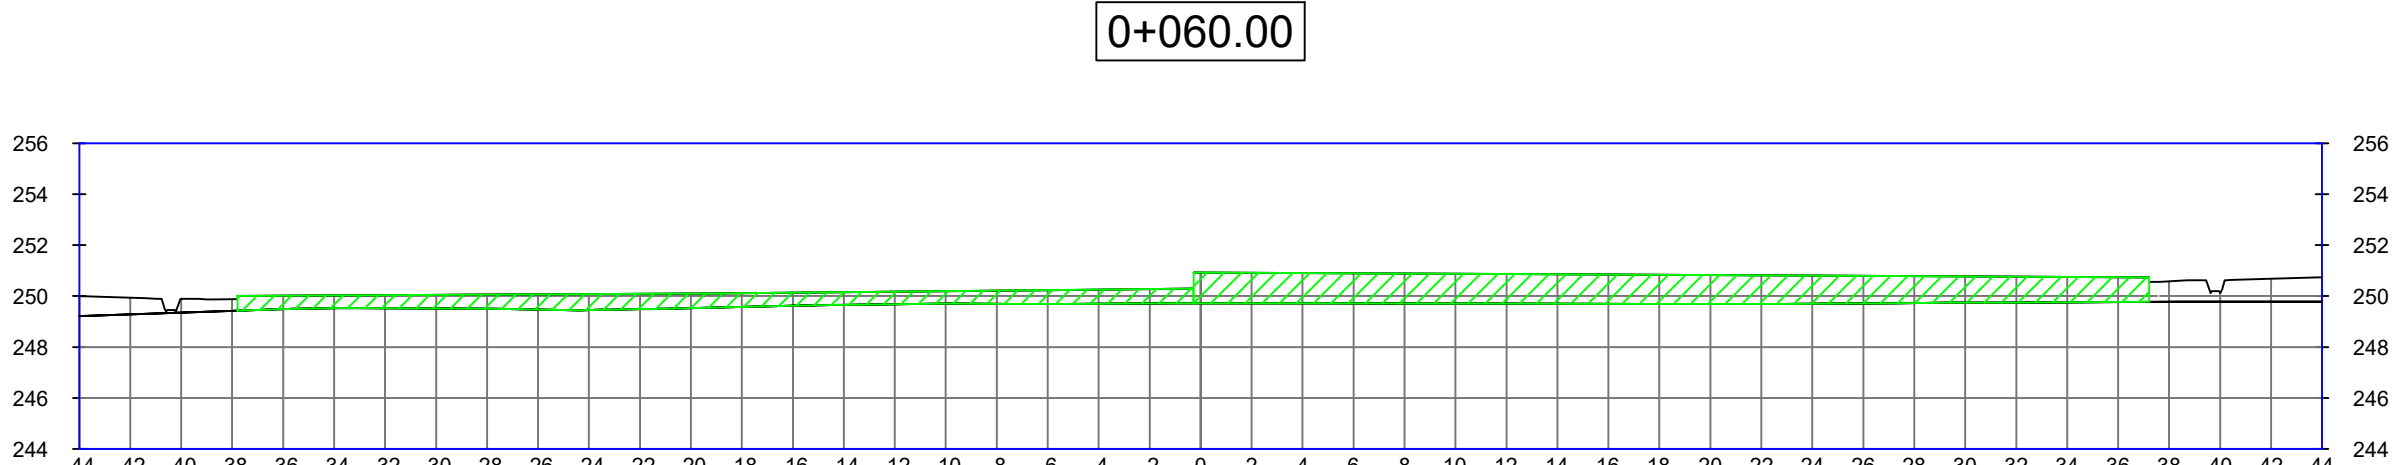
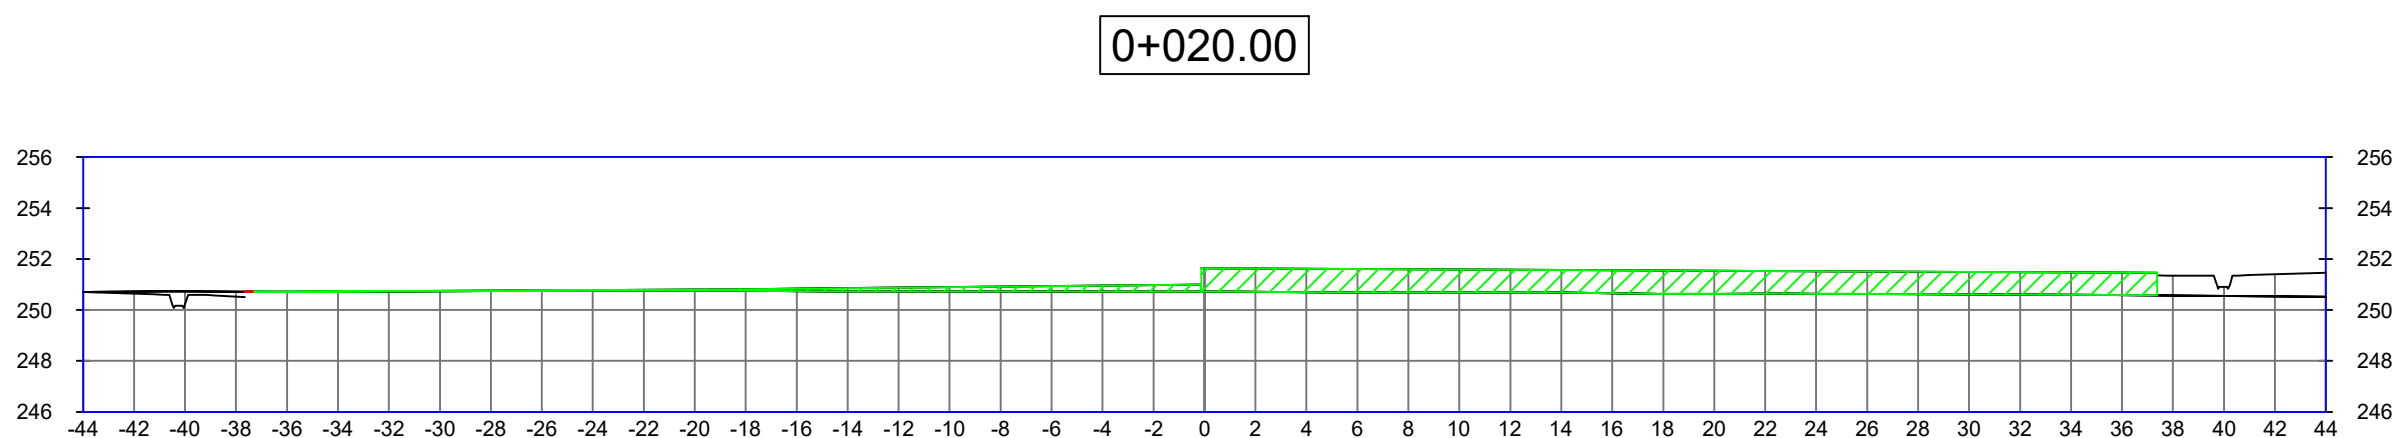
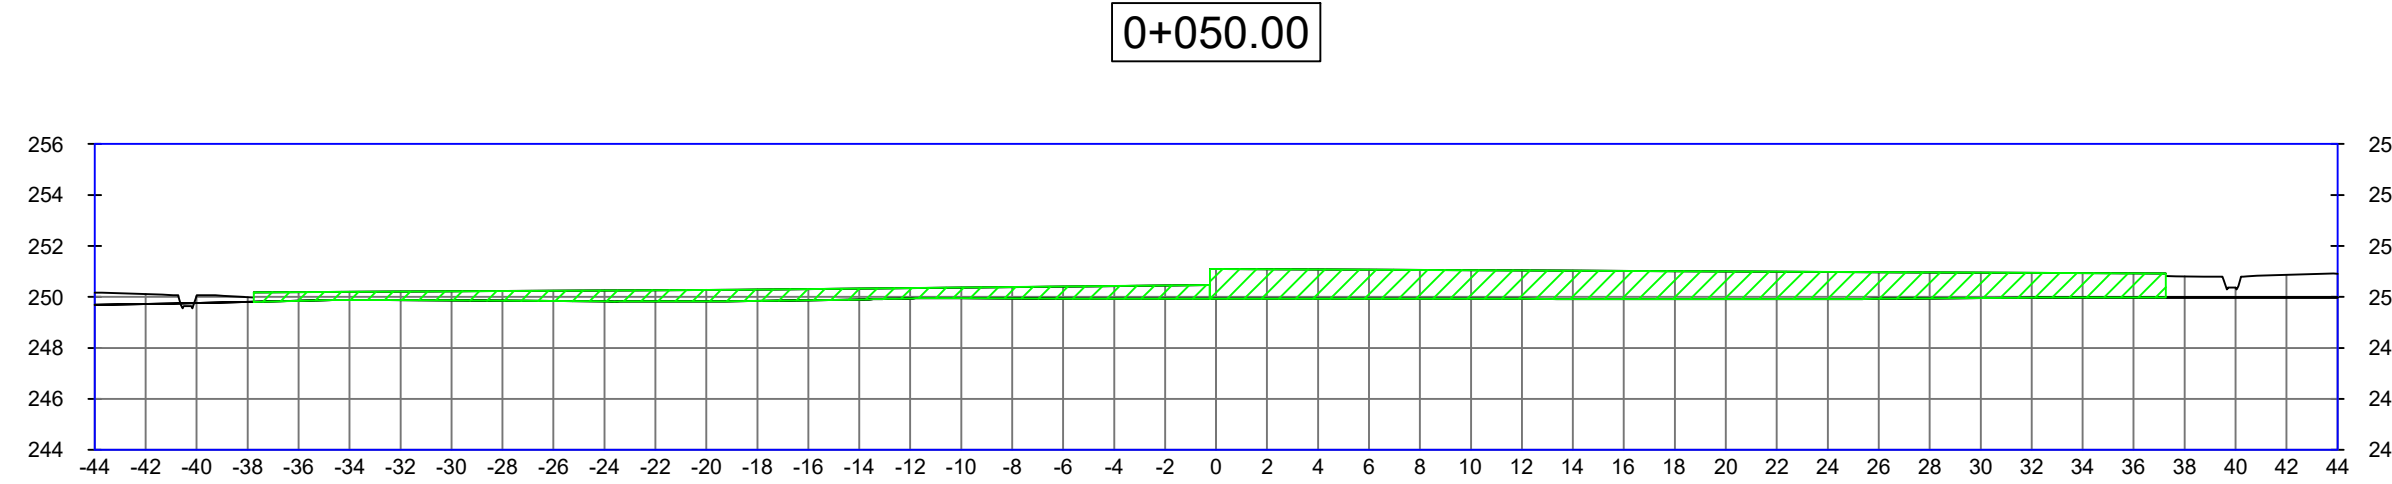


GREEN DOLEGA VILLAGE
SECCIONES TRANSVERSALES POR MANZANAS
M 3

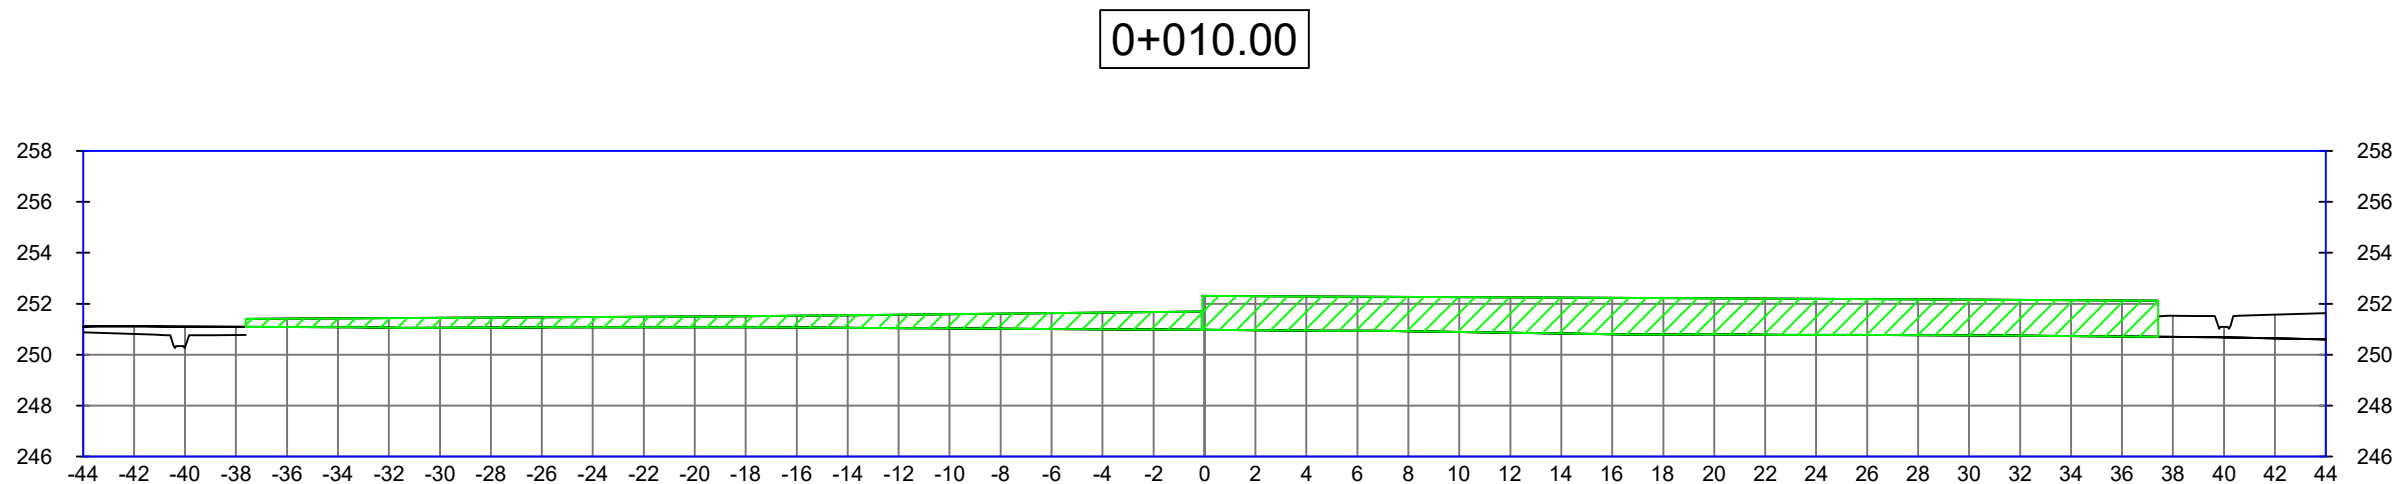

Total Volume Table						
Station	Fill Area	Cut Area	Fill Volume	Cut Volume	Cumulative Fill Vol	Cumulative Cut Vol
0+010.00	69.96	0.00	0.00	0.00	0.00	0.00
0+020.00	37.26	0.00	536.10	0.00	536.10	0.00
0+030.00	42.76	0.00	400.12	0.00	936.22	0.01
0+040.00	50.07	0.00	464.16	0.00	1400.37	0.01
0+050.00	56.13	0.00	531.00	0.00	1931.37	0.01
0+060.00	62.09	0.00	591.13	0.00	2522.50	0.01
0+070.00	81.54	0.00	718.15	0.00	3240.66	0.01