


GREEN DOLEGA VILLAGE


SECCIONES TRANSVERSALES POR MANZANAS

M 4


0+010.00

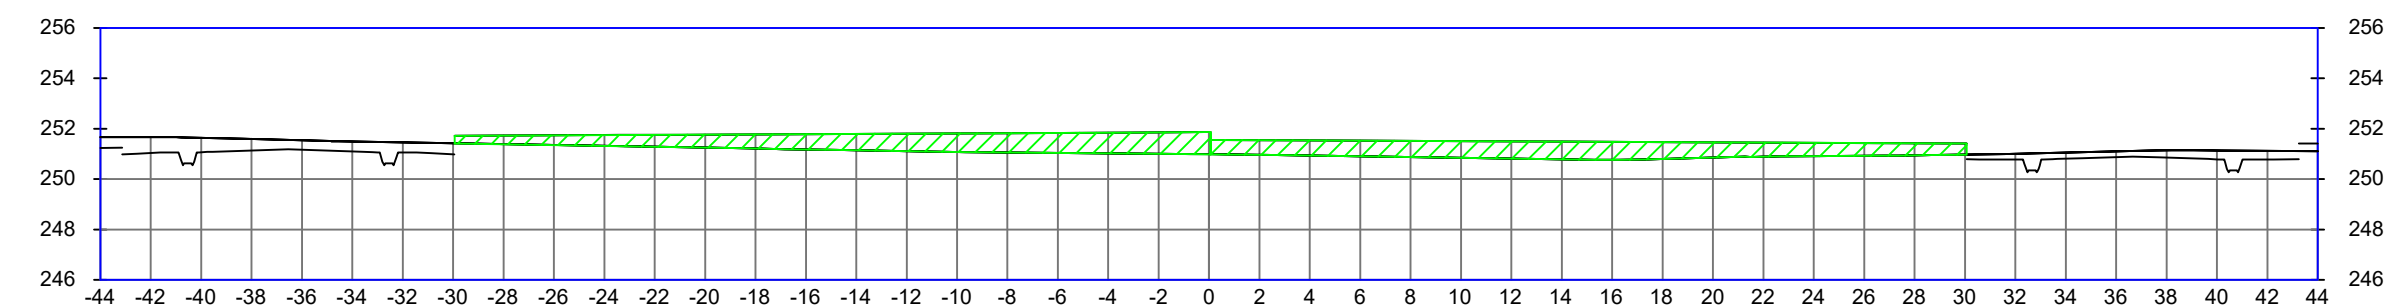


0+020.00

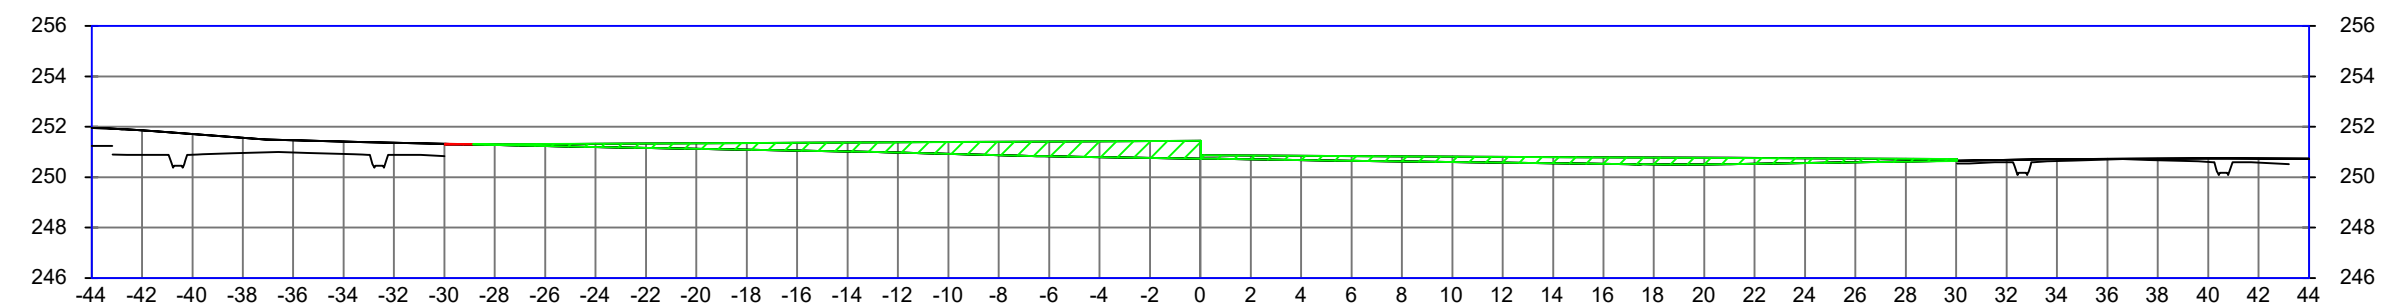


0+030.00

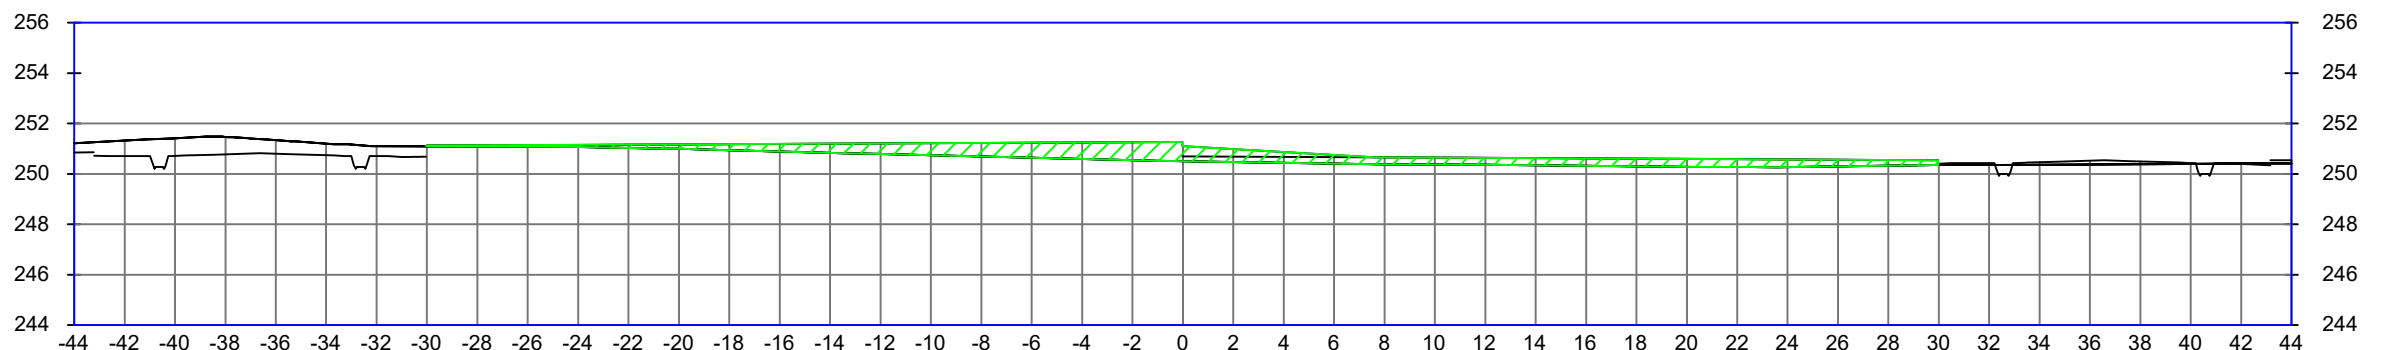


0+040.00

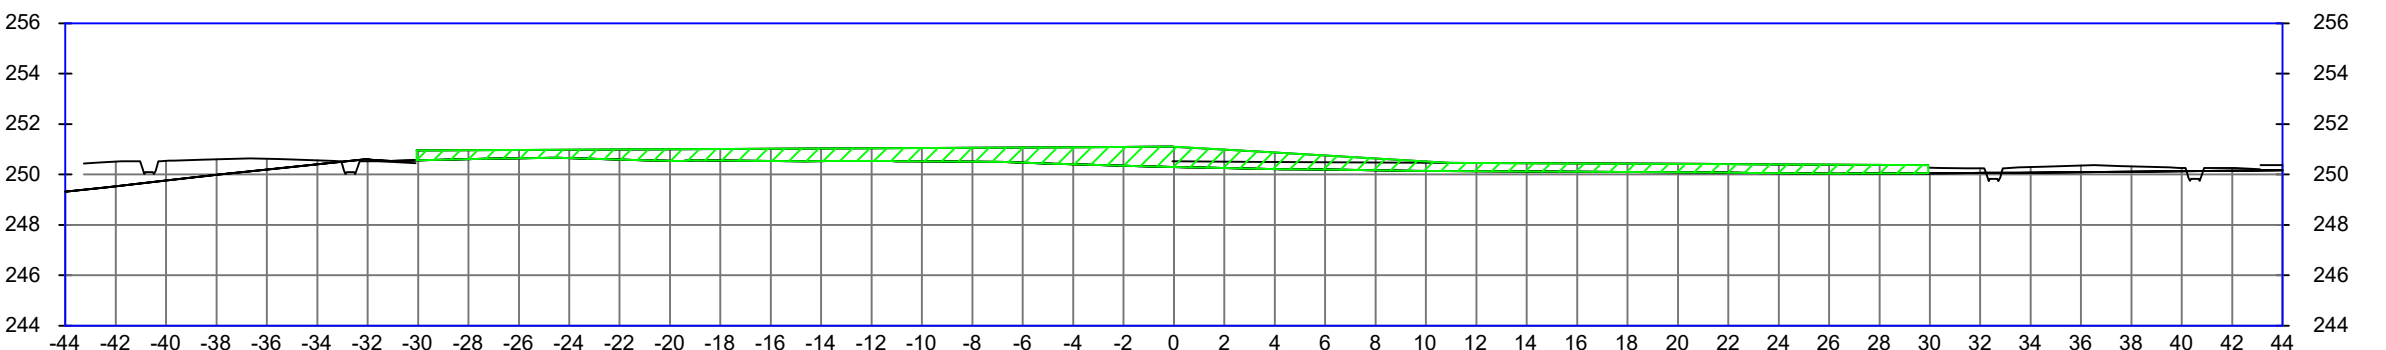



0+050.00

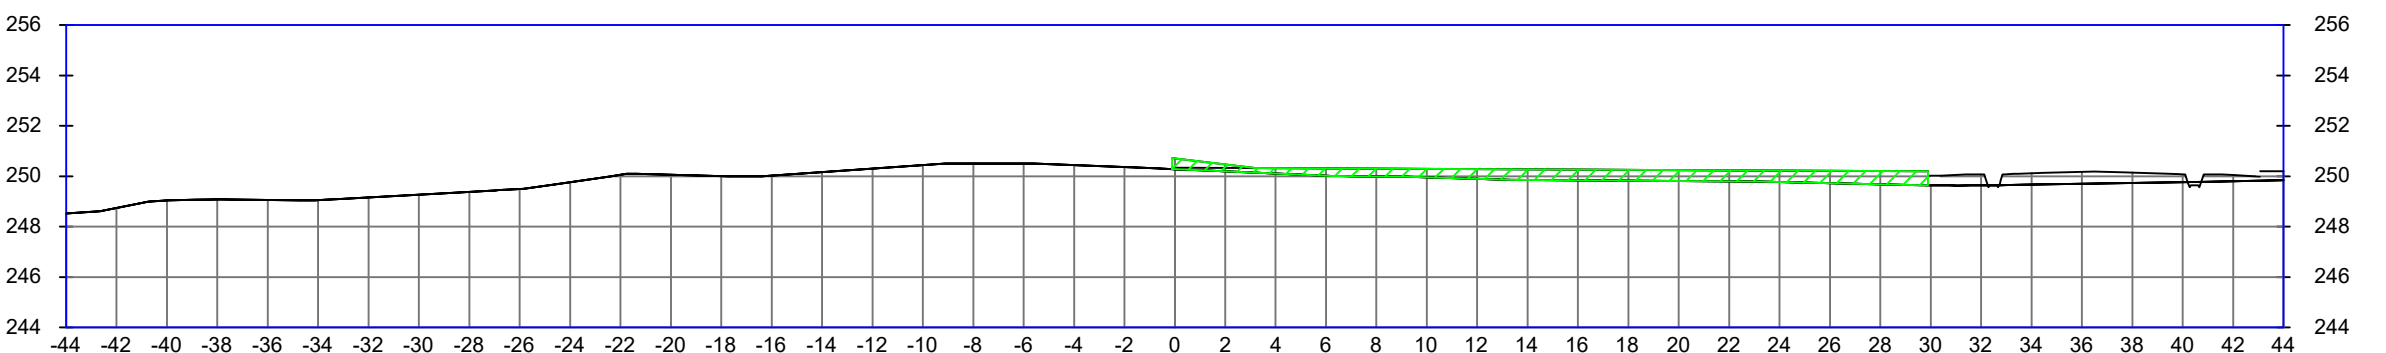

0+060.00

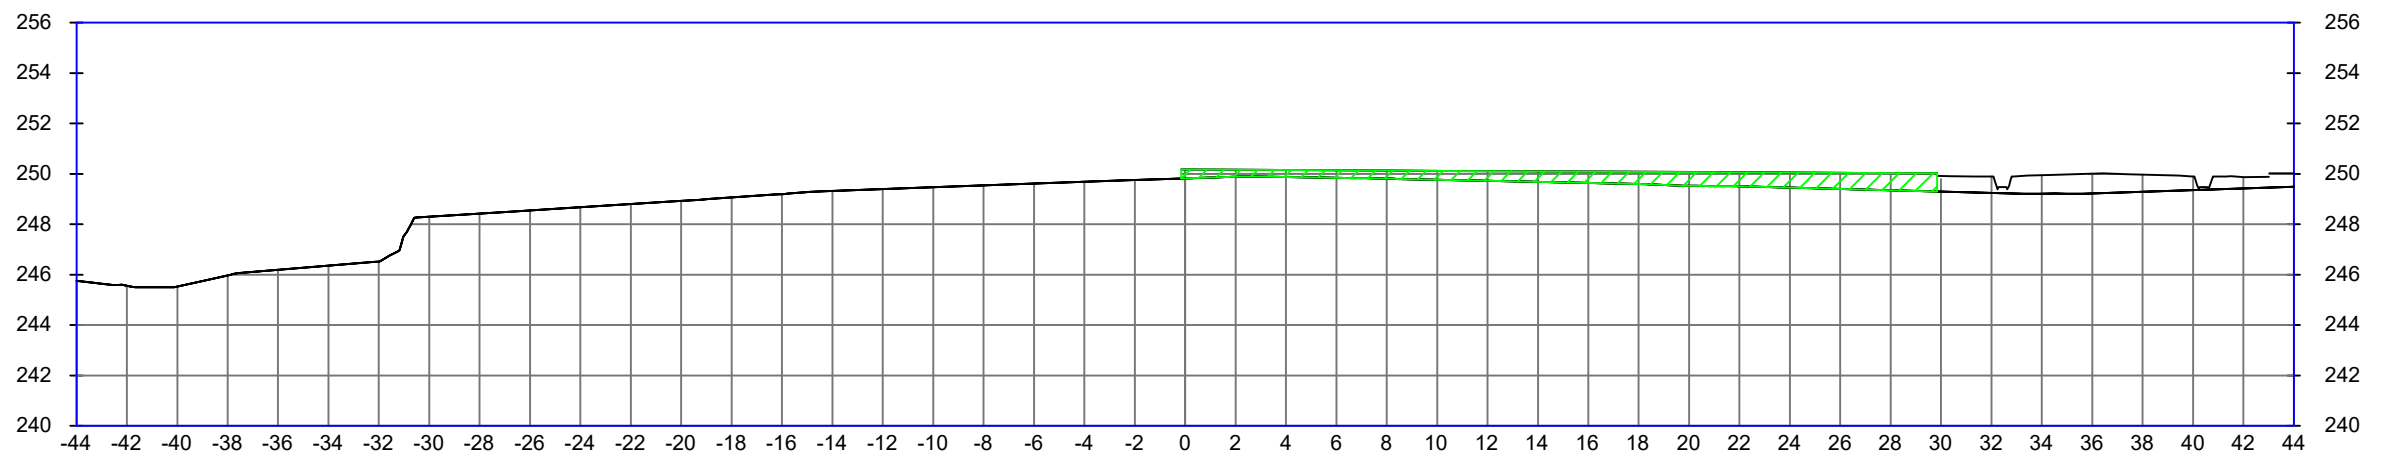

0+070.00

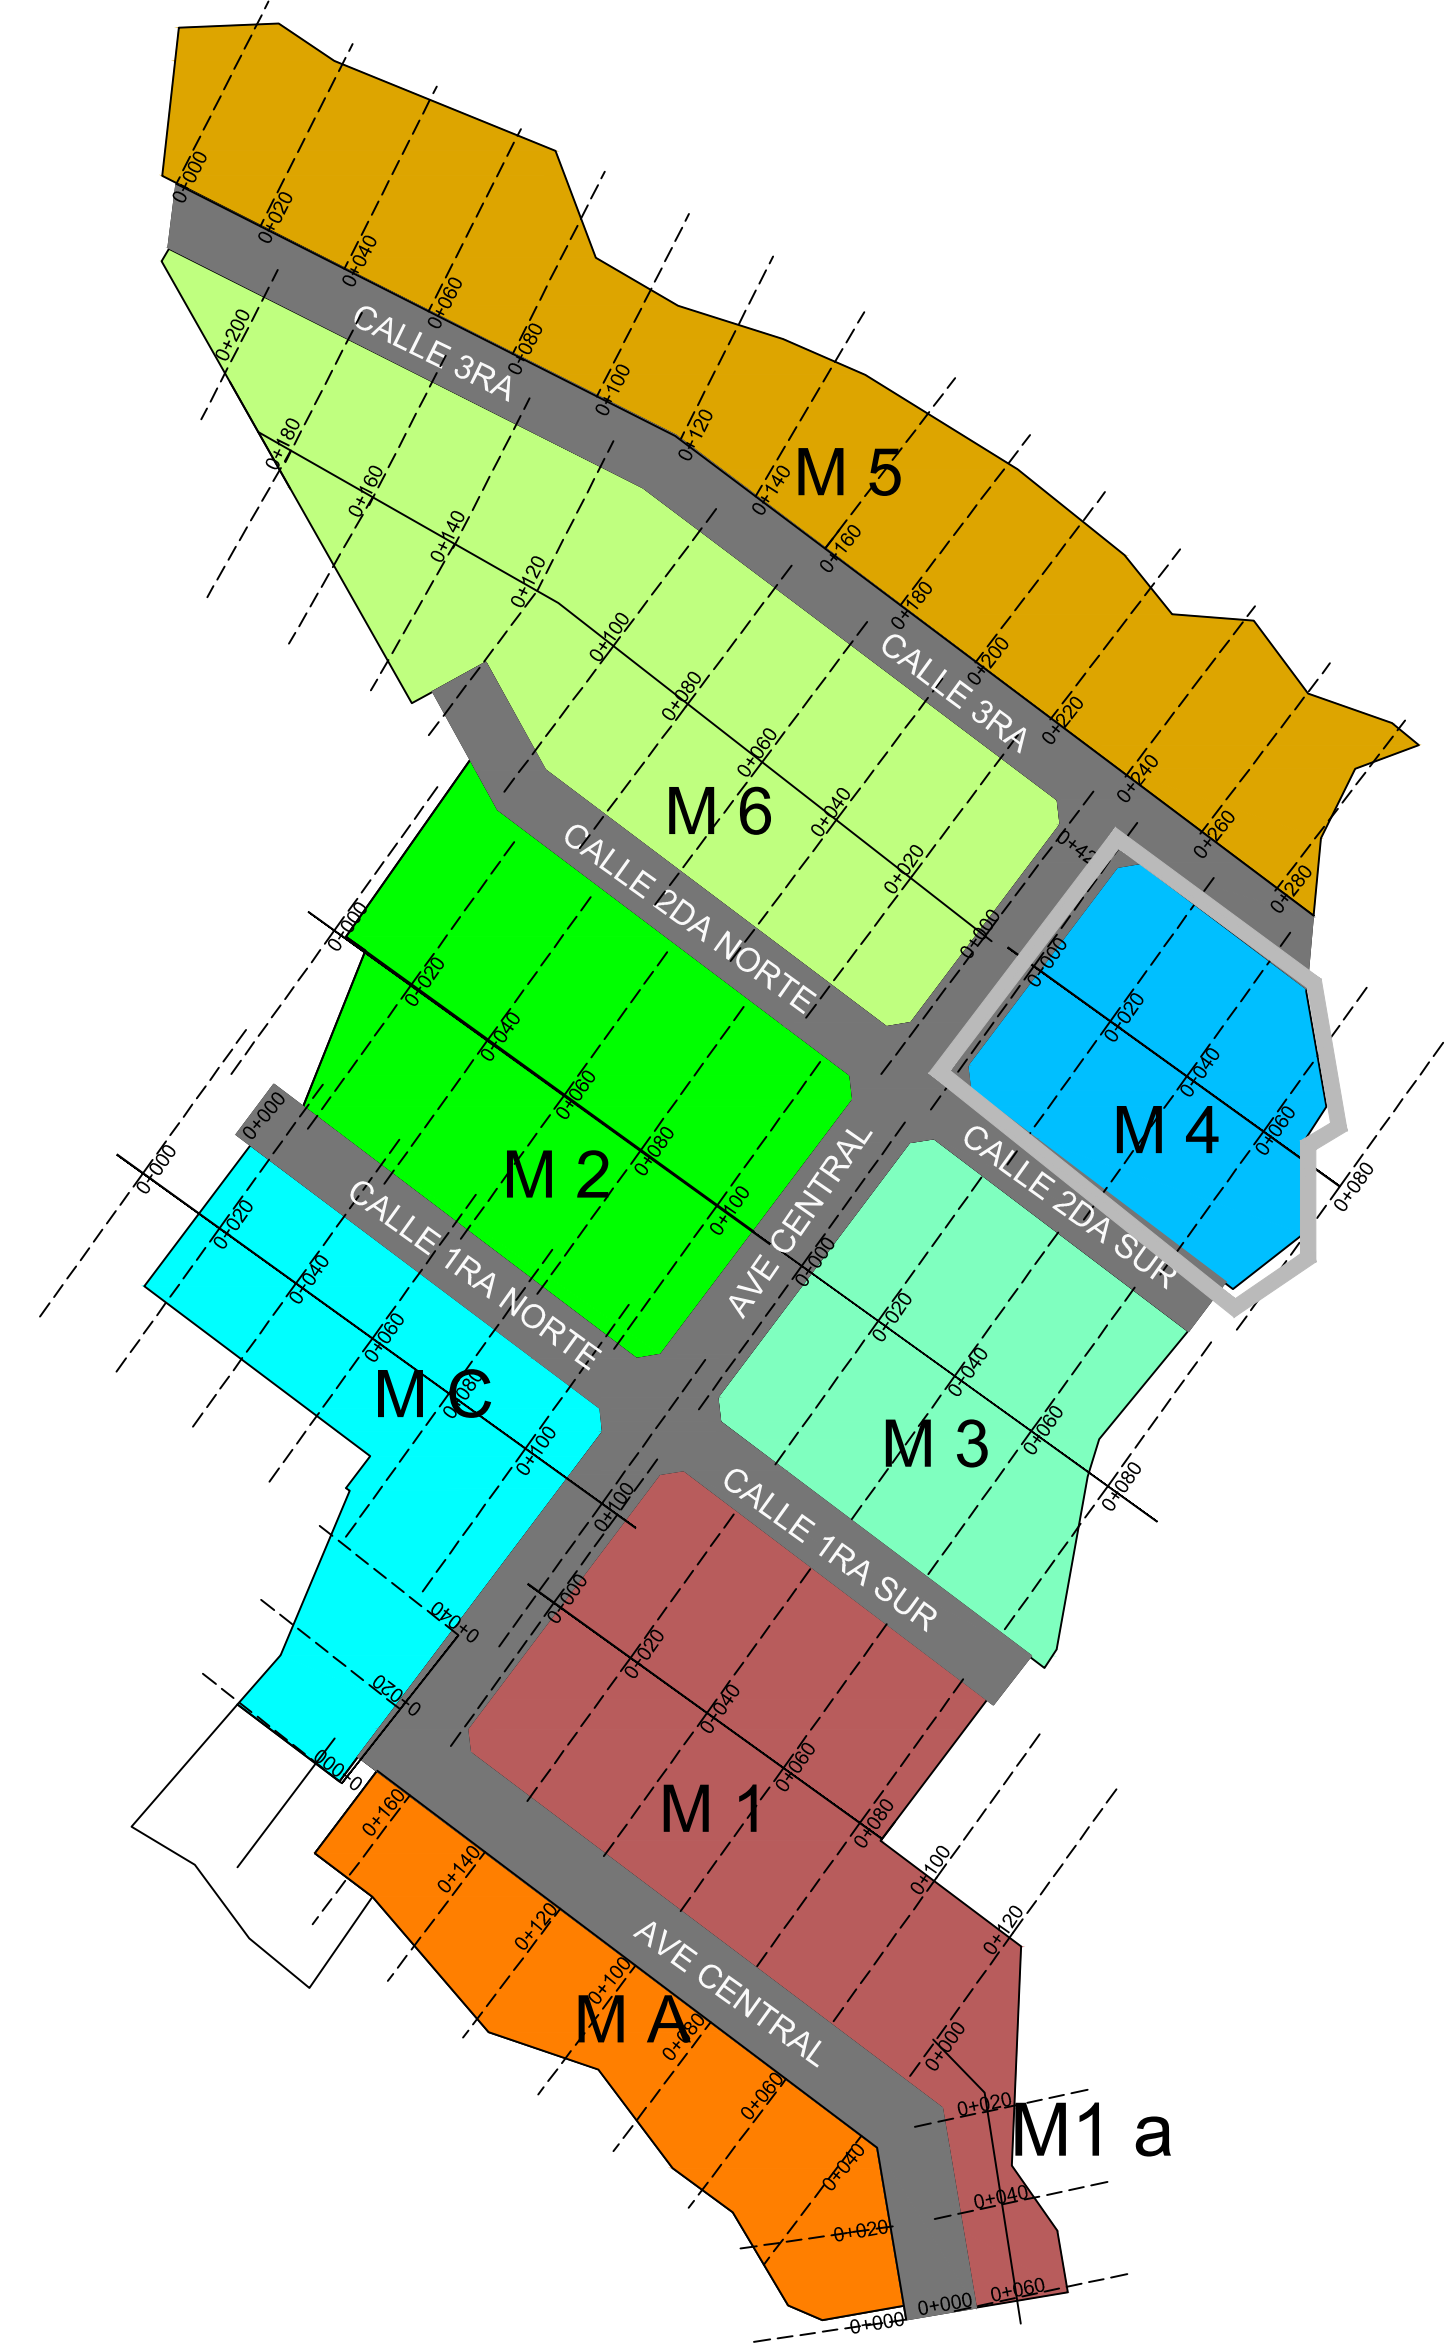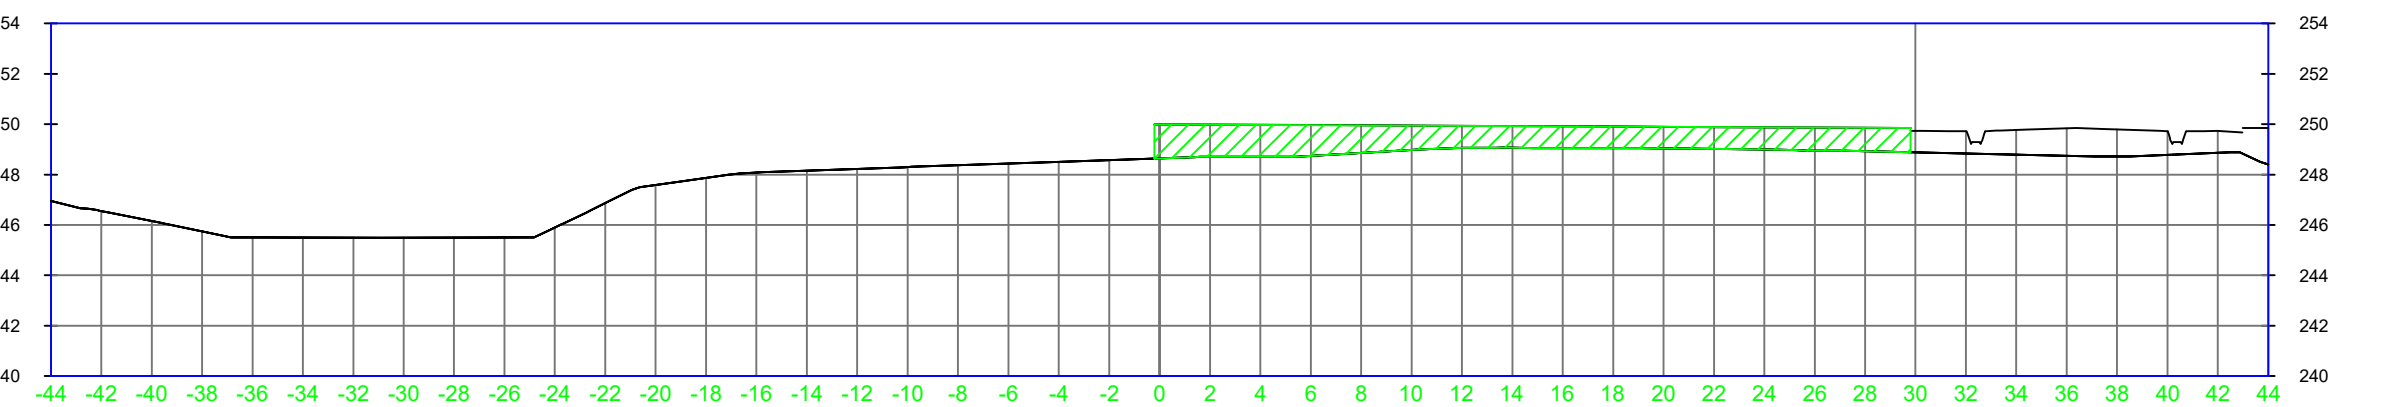

Total Volume Table

Station	Fill Area	Cut Area	Fill Volume	Cut Volume	Cumulative Fill Vol	Cumulative Cut Vol
0+010.00	36.70	0.00	0.00	0.00	0.00	0.00
0+020.00	16.40	0.02	265.51	0.09	265.51	0.09
0+030.00	19.90	0.00	181.50	0.09	447.00	0.17
0+040.00	27.98	0.00	239.37	0.00	686.37	0.17
0+050.00	11.83	0.00	199.04	0.00	885.41	0.17
0+060.00	13.57	0.00	126.99	0.00	1012.40	0.17
0+070.00	29.86	0.00	217.14	0.00	1229.54	0.17