


SUPERFICIE TOTAL DEL POLIGONO DE LA FINCA MADRE 3199
Y SUPERFICIE DEL DIRECTA DEL PROYECTO (PICINA)

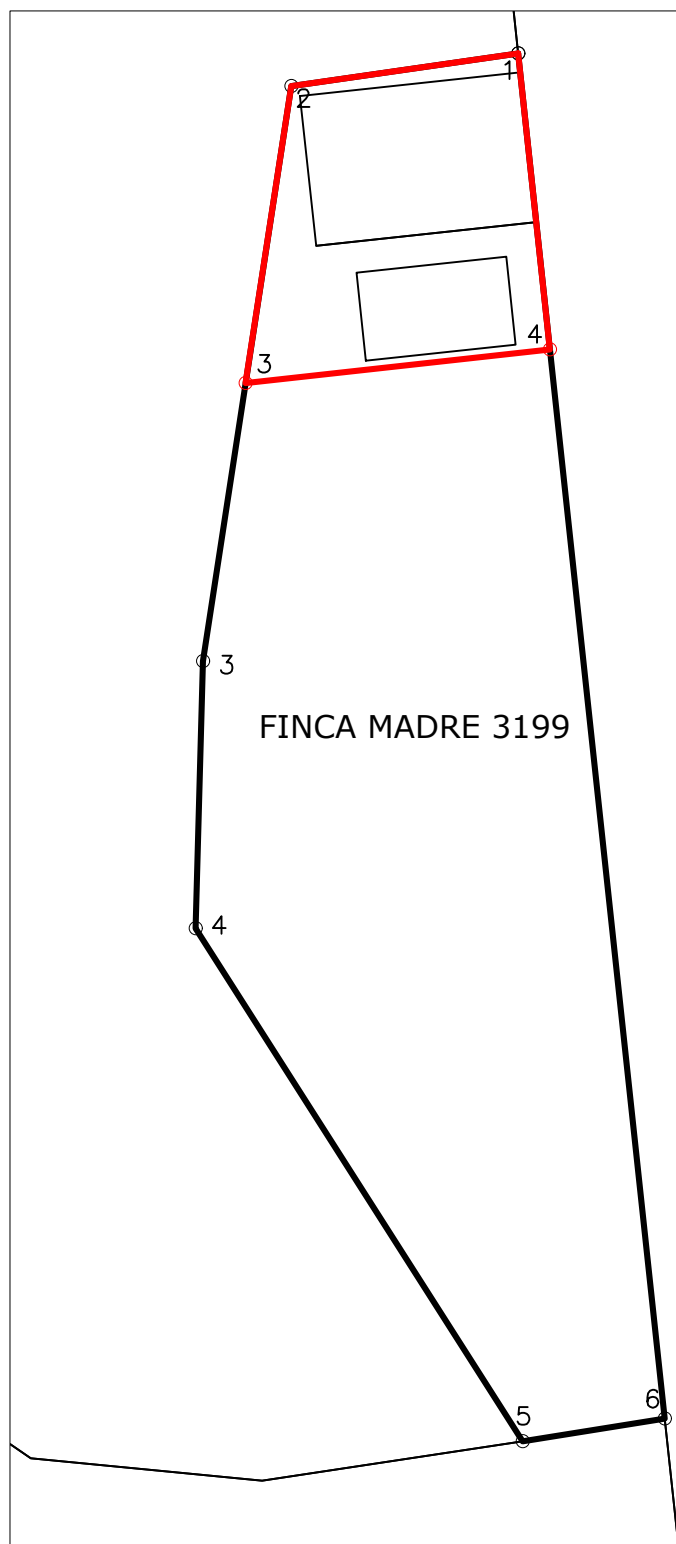

FINCA 3199 DATOS DE CAMPOS			COORDENADAS WGS84	
EST.	DIST.	RUMBOS	NORTE	ESTE
1 - 2	25.89	S 81 ° 46 ' 38 " W	960739.26	814575.98
2 - 3	65.69	S 8 ° 42 ' 36 " W	960735.55	814550.35
3 - 4	30.18	S 1 ° 37 ' 18 " W	960670.62	814540.41
4 - 5	68.68	S 32 ° 32 ' 31 " E	960640.46	814539.55
5 - 6	16.23	N 80 ° 52 ' 25 " E	960582.56	814576.50
6 - 1	155.01	N 6 ° 7 ' 33 " W	960585.14	814592.52

AREA = 0HAS+5456.00M2

AREA DE PROYECTO			COORDENADAS WGS84	
EST.	DIST.	RUMBOS	NORTE	ESTE
1 - 2	25.89	S 81 ° 46 ' 38 " W	960739.26	814575.98
2 - 3	33.93	S 8 ° 42 ' 37 " W	960735.55	814550.35
3 - 4	34.56	N 83 ° 38 ' 45 " E	960702.02	814545.22
4 - 1	33.61	N 6 ° 7 ' 31 " W	960705.84	814579.57

AREA = 0HAS+1000.92M2