


Cod.: PA03C1-02-34-M115-0002-RB

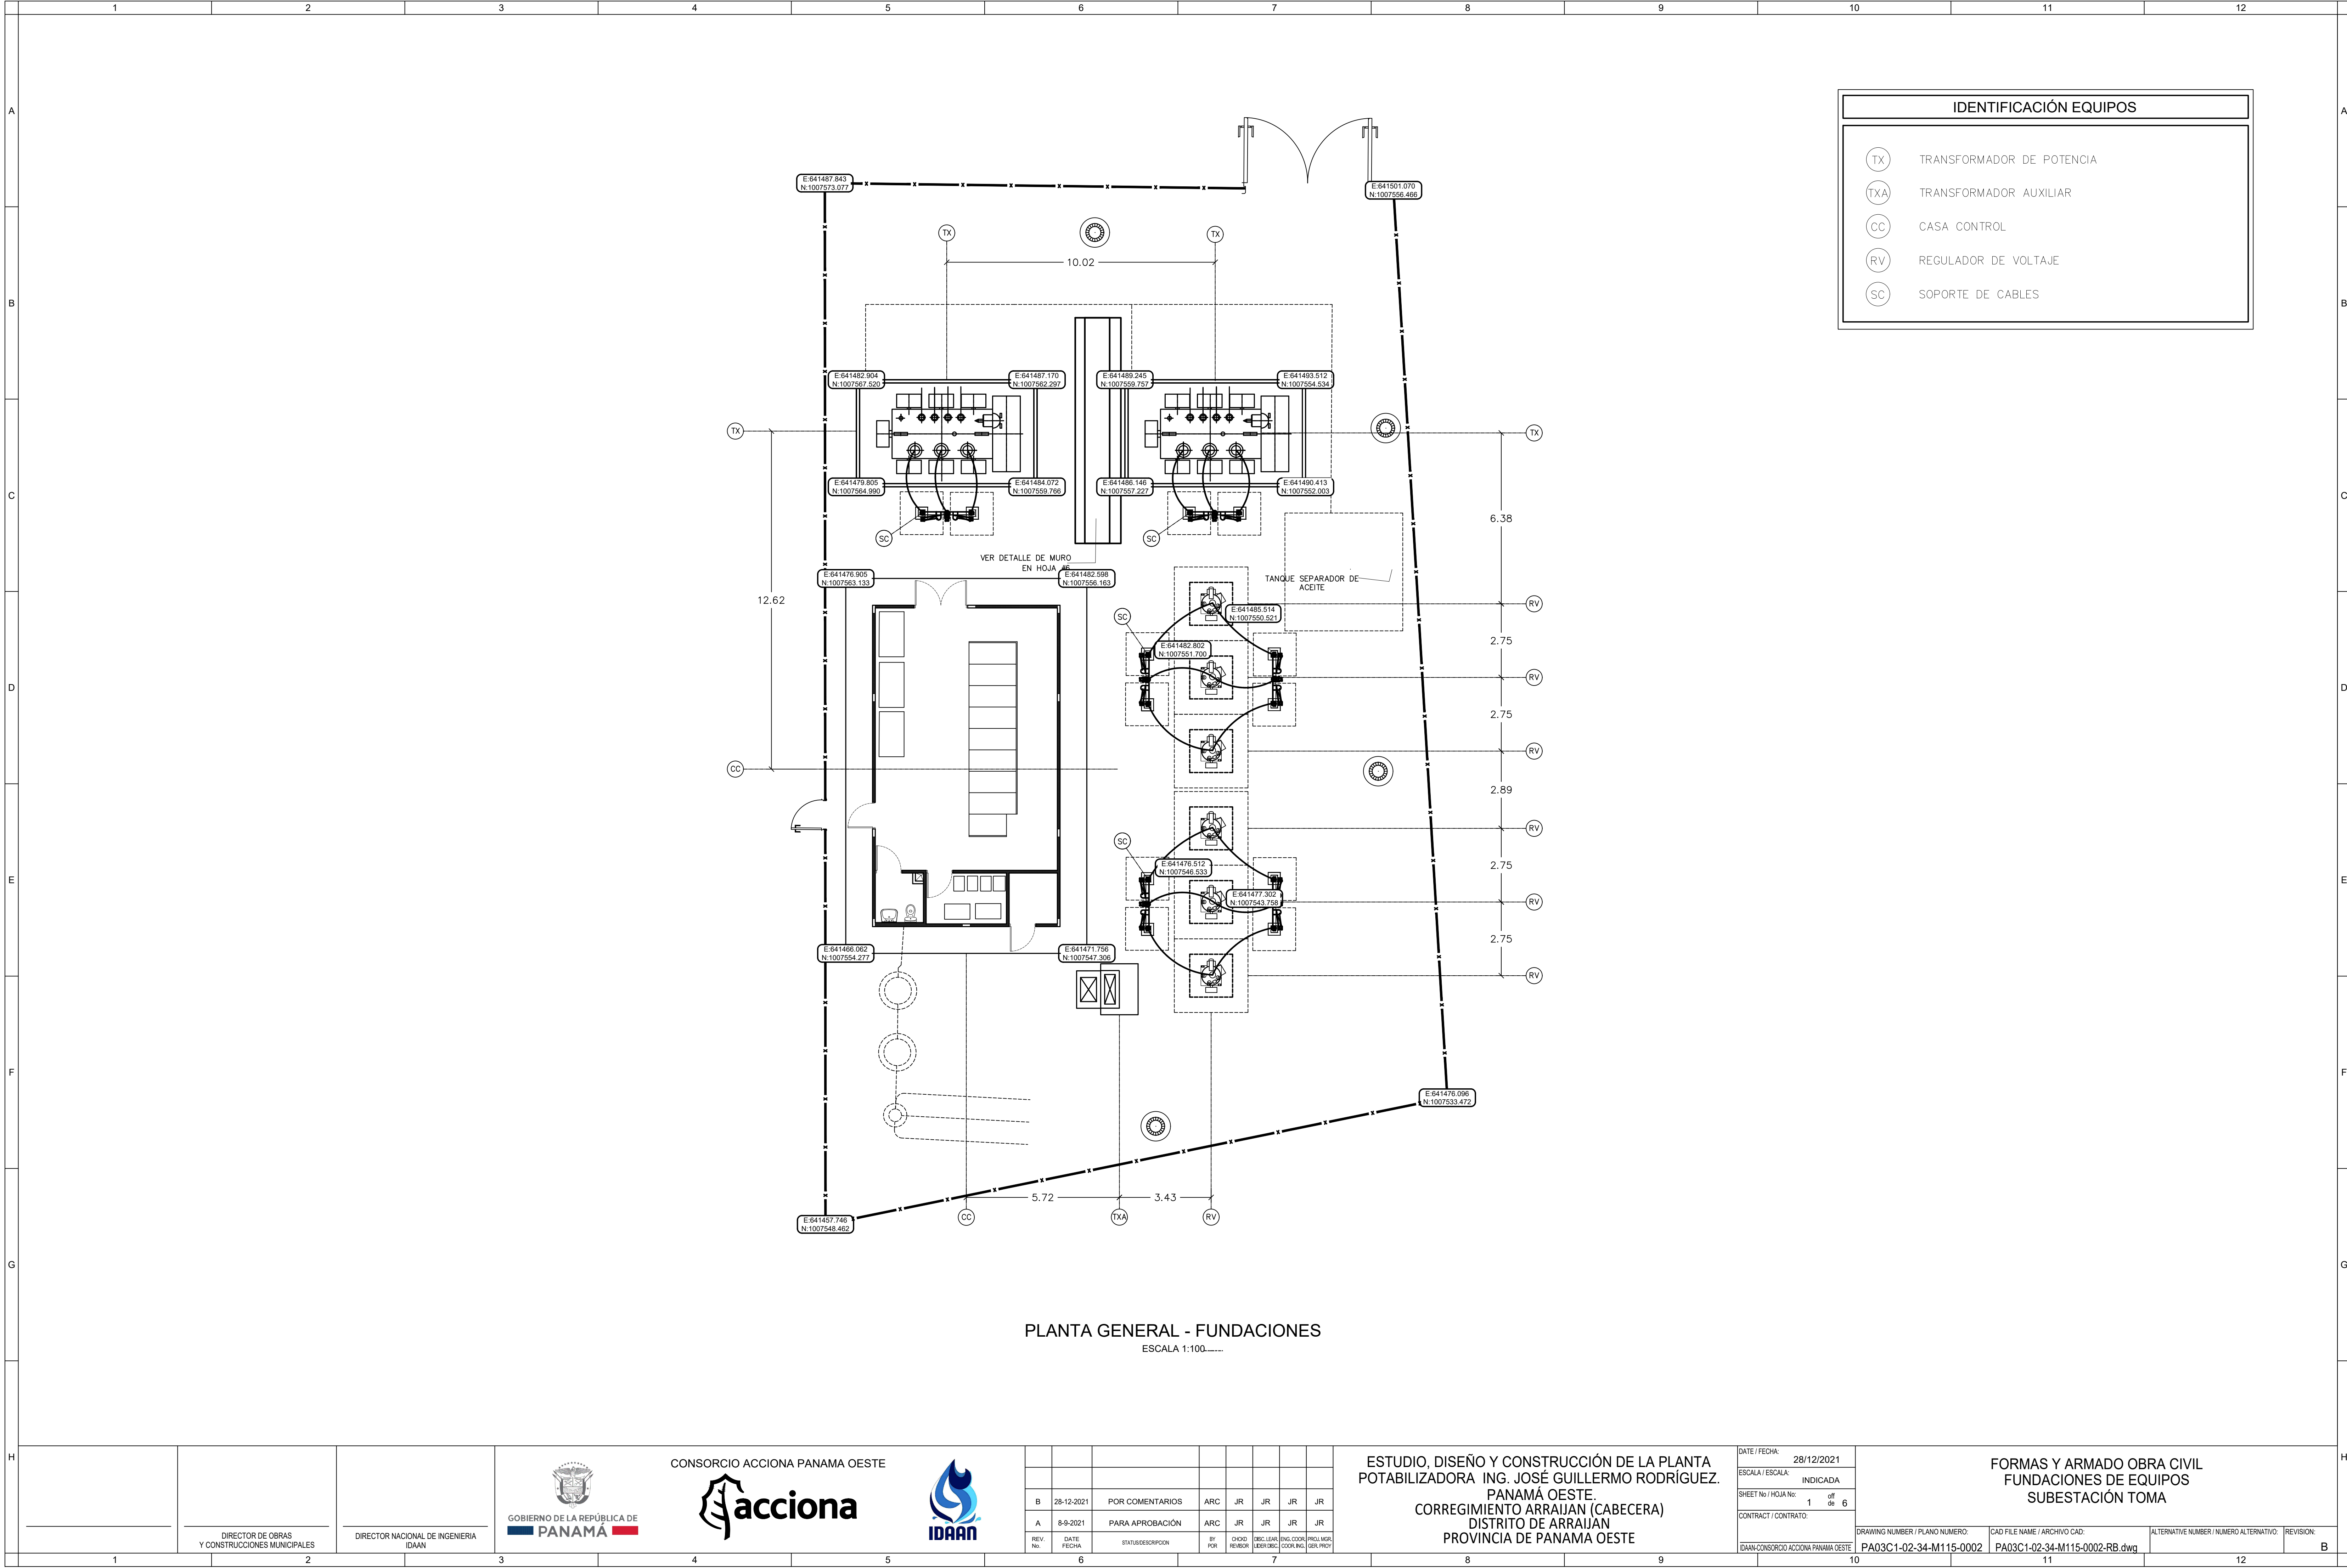

PLANTA GENERAL - FUNDACIONES
ESCALA 1:100.....