



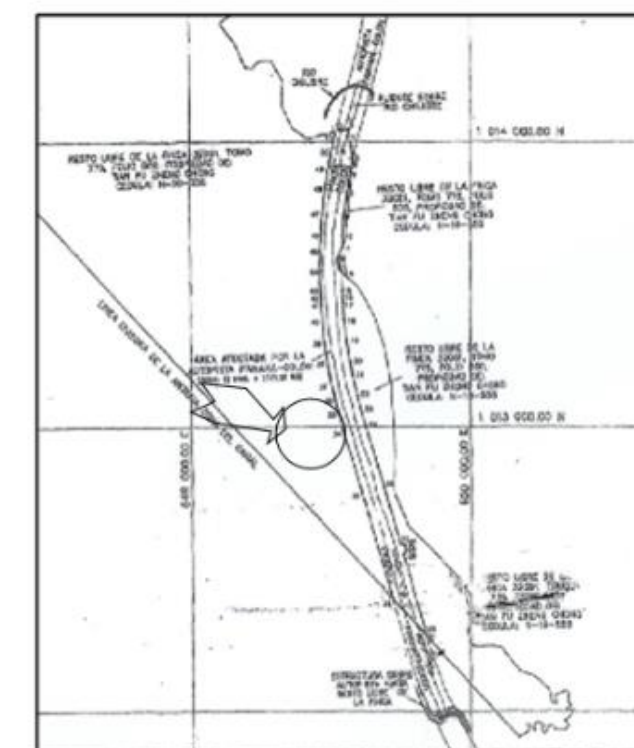

UBICACION REGIONAL

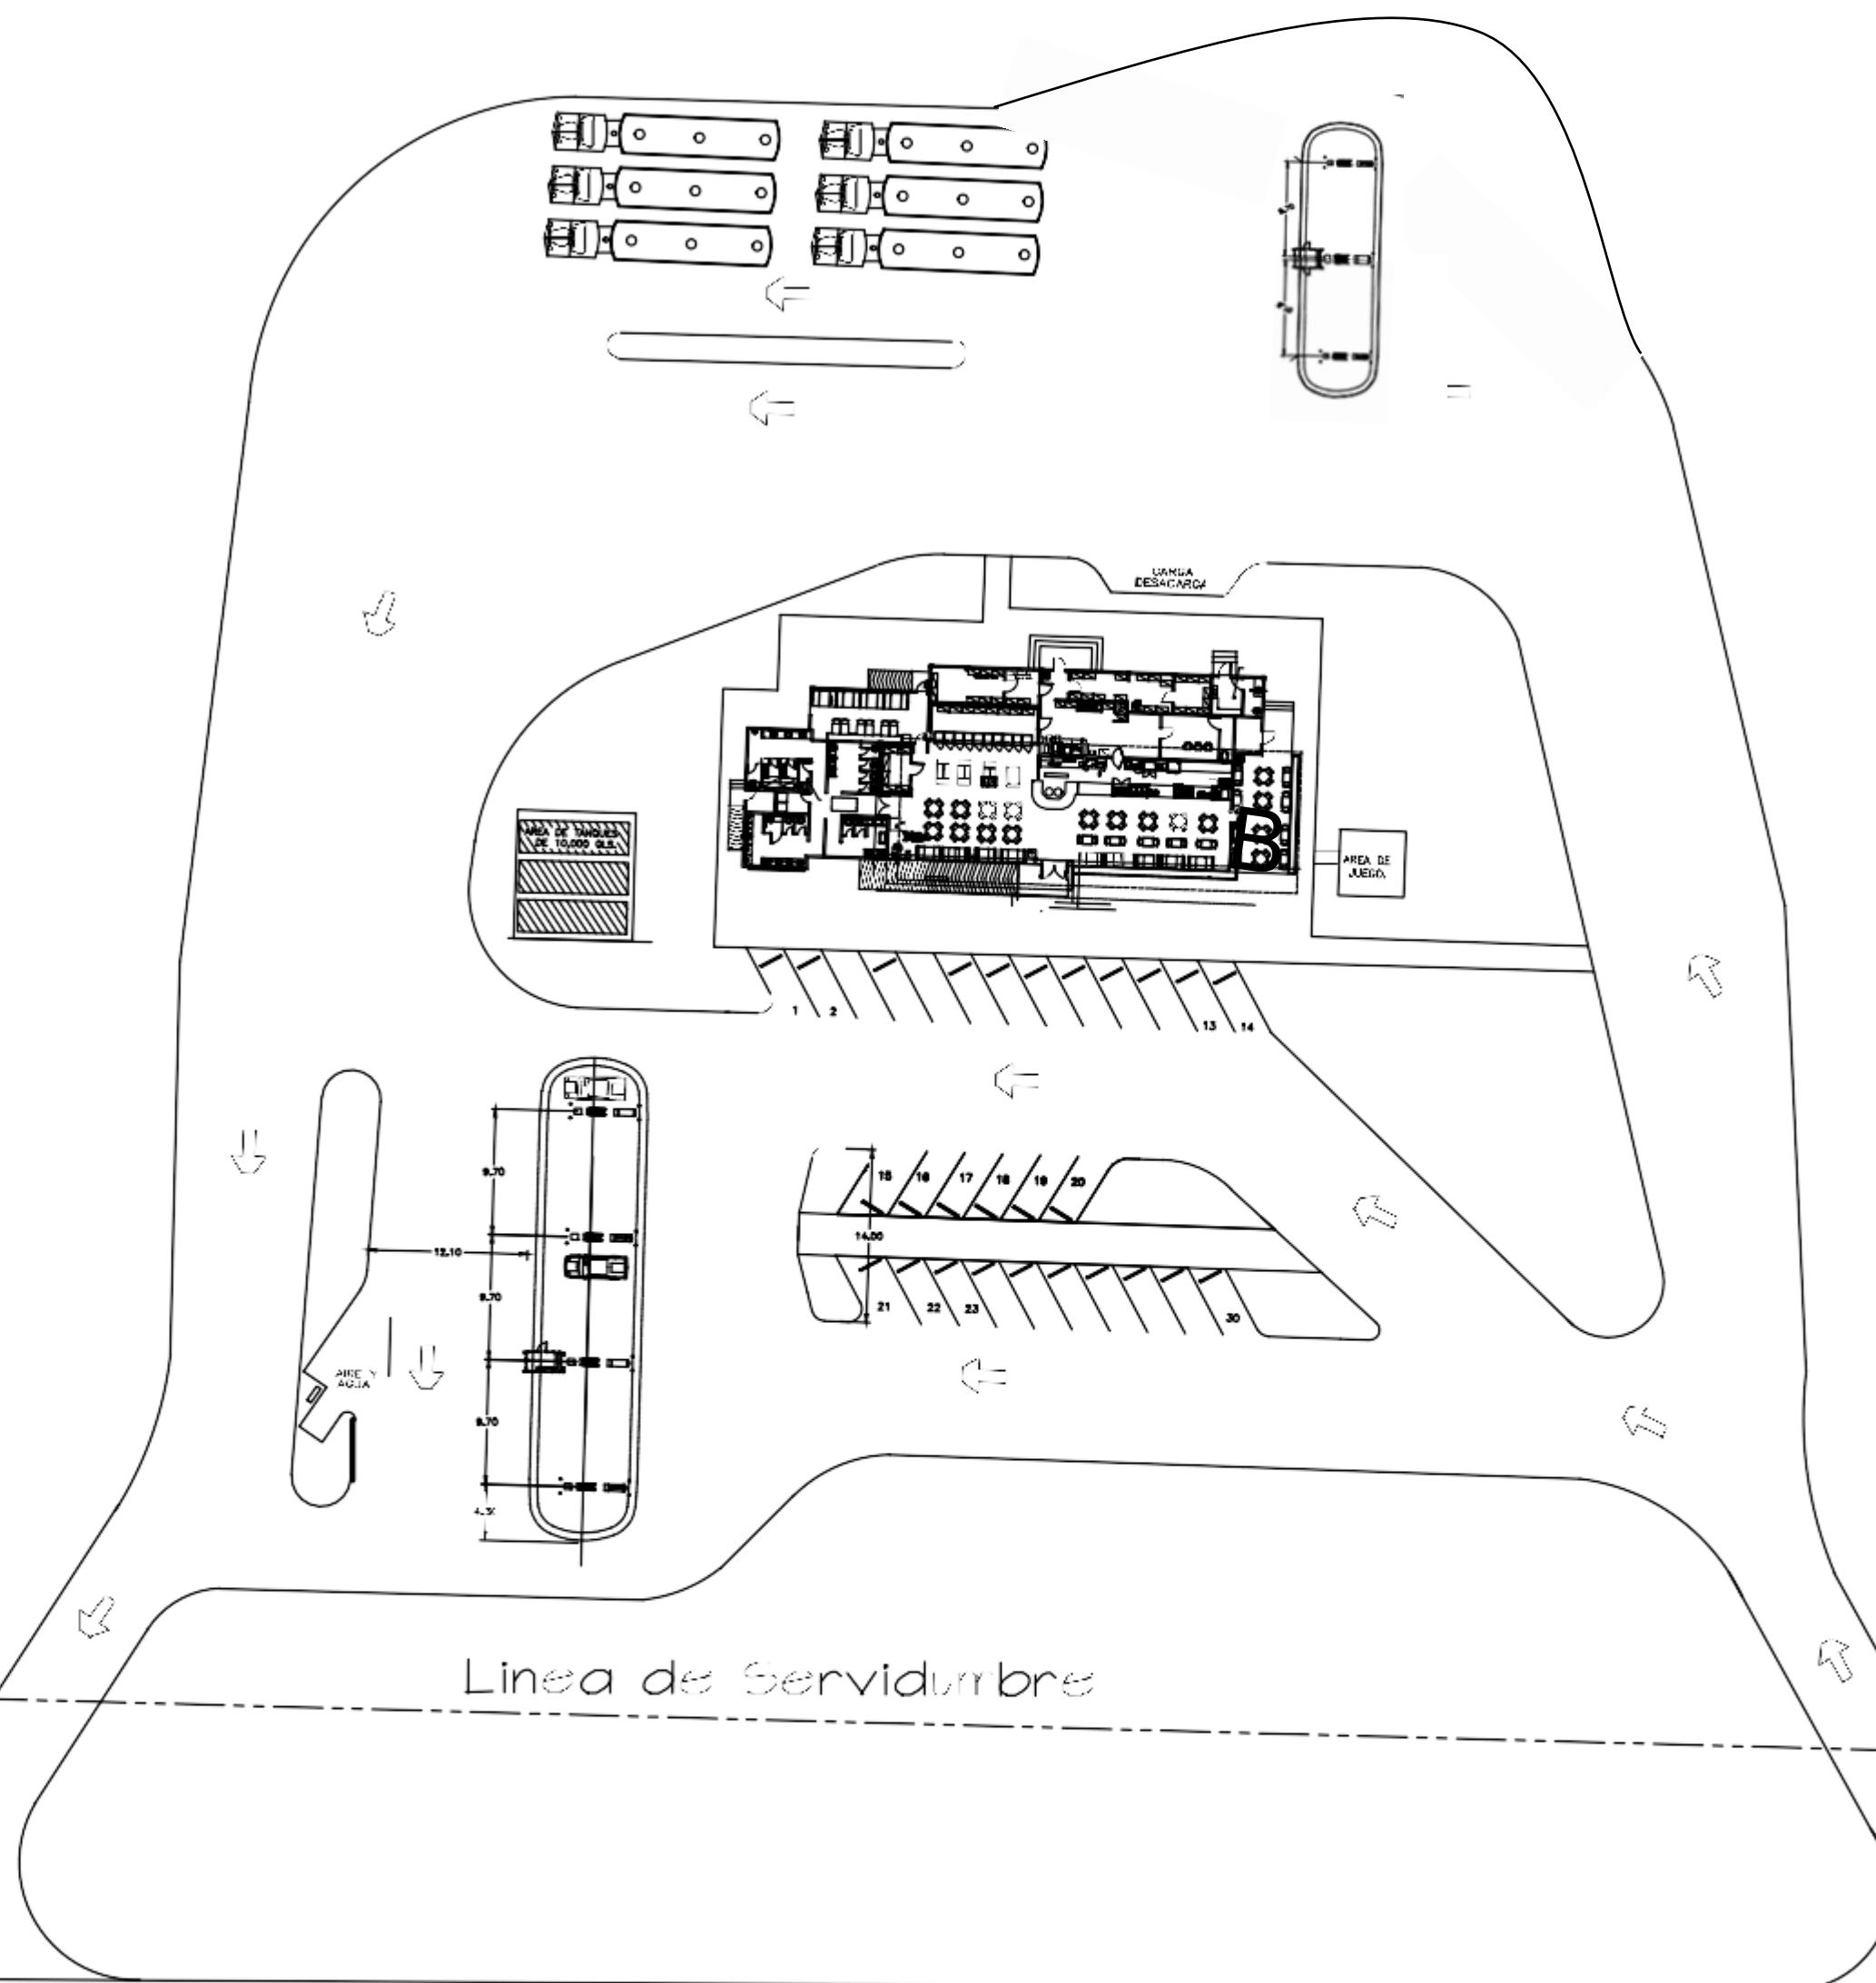

UBICACION REGIONAL

DETALLE AREA

CANOPY AREA 510.00 MTS2.
PAVIMENTO AREA : 20123.00 MTS2.
TIENDA AREA 570.00 MTS2.

aceleración 390mts

desaceleración 245 mts

carril Autopista Colon Panarr a MOTA

Segregada de la finca madre 32081
Finca 30337320
126019 mts2

Localizacion General.

Escala: 1/750 mts.

TERPEL
L A Y O U T C H I L I B R E K M 1 8.