



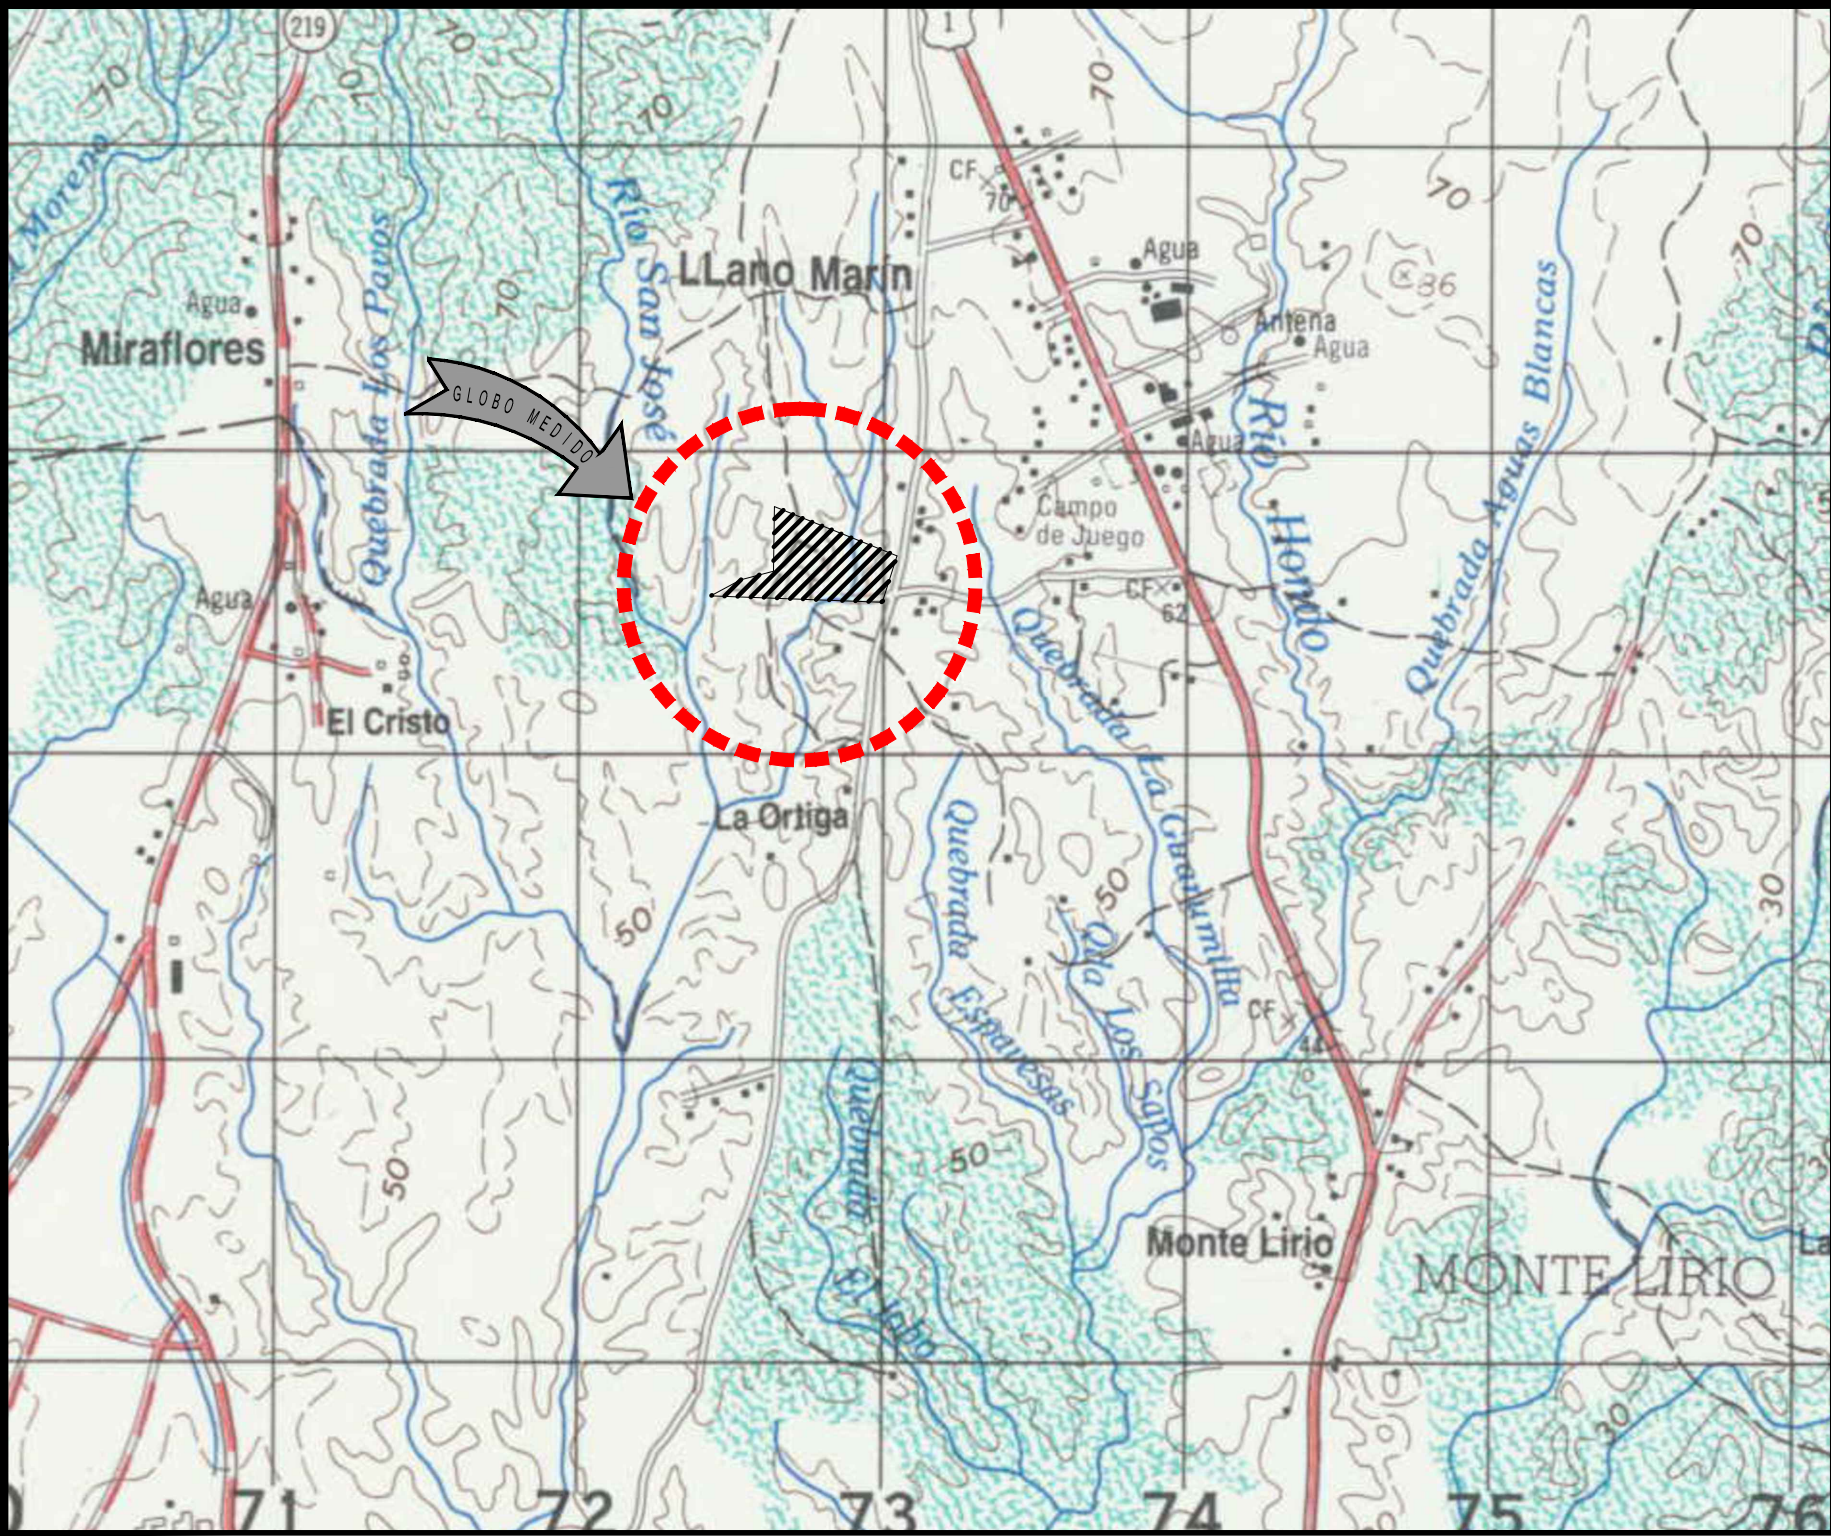

LOCALIZACION REGIONAL
1:25,000 HOJA 4141 III

DETALLE DE AREA
GLOBO DE TERRENO 5ha + 0015.496 m²

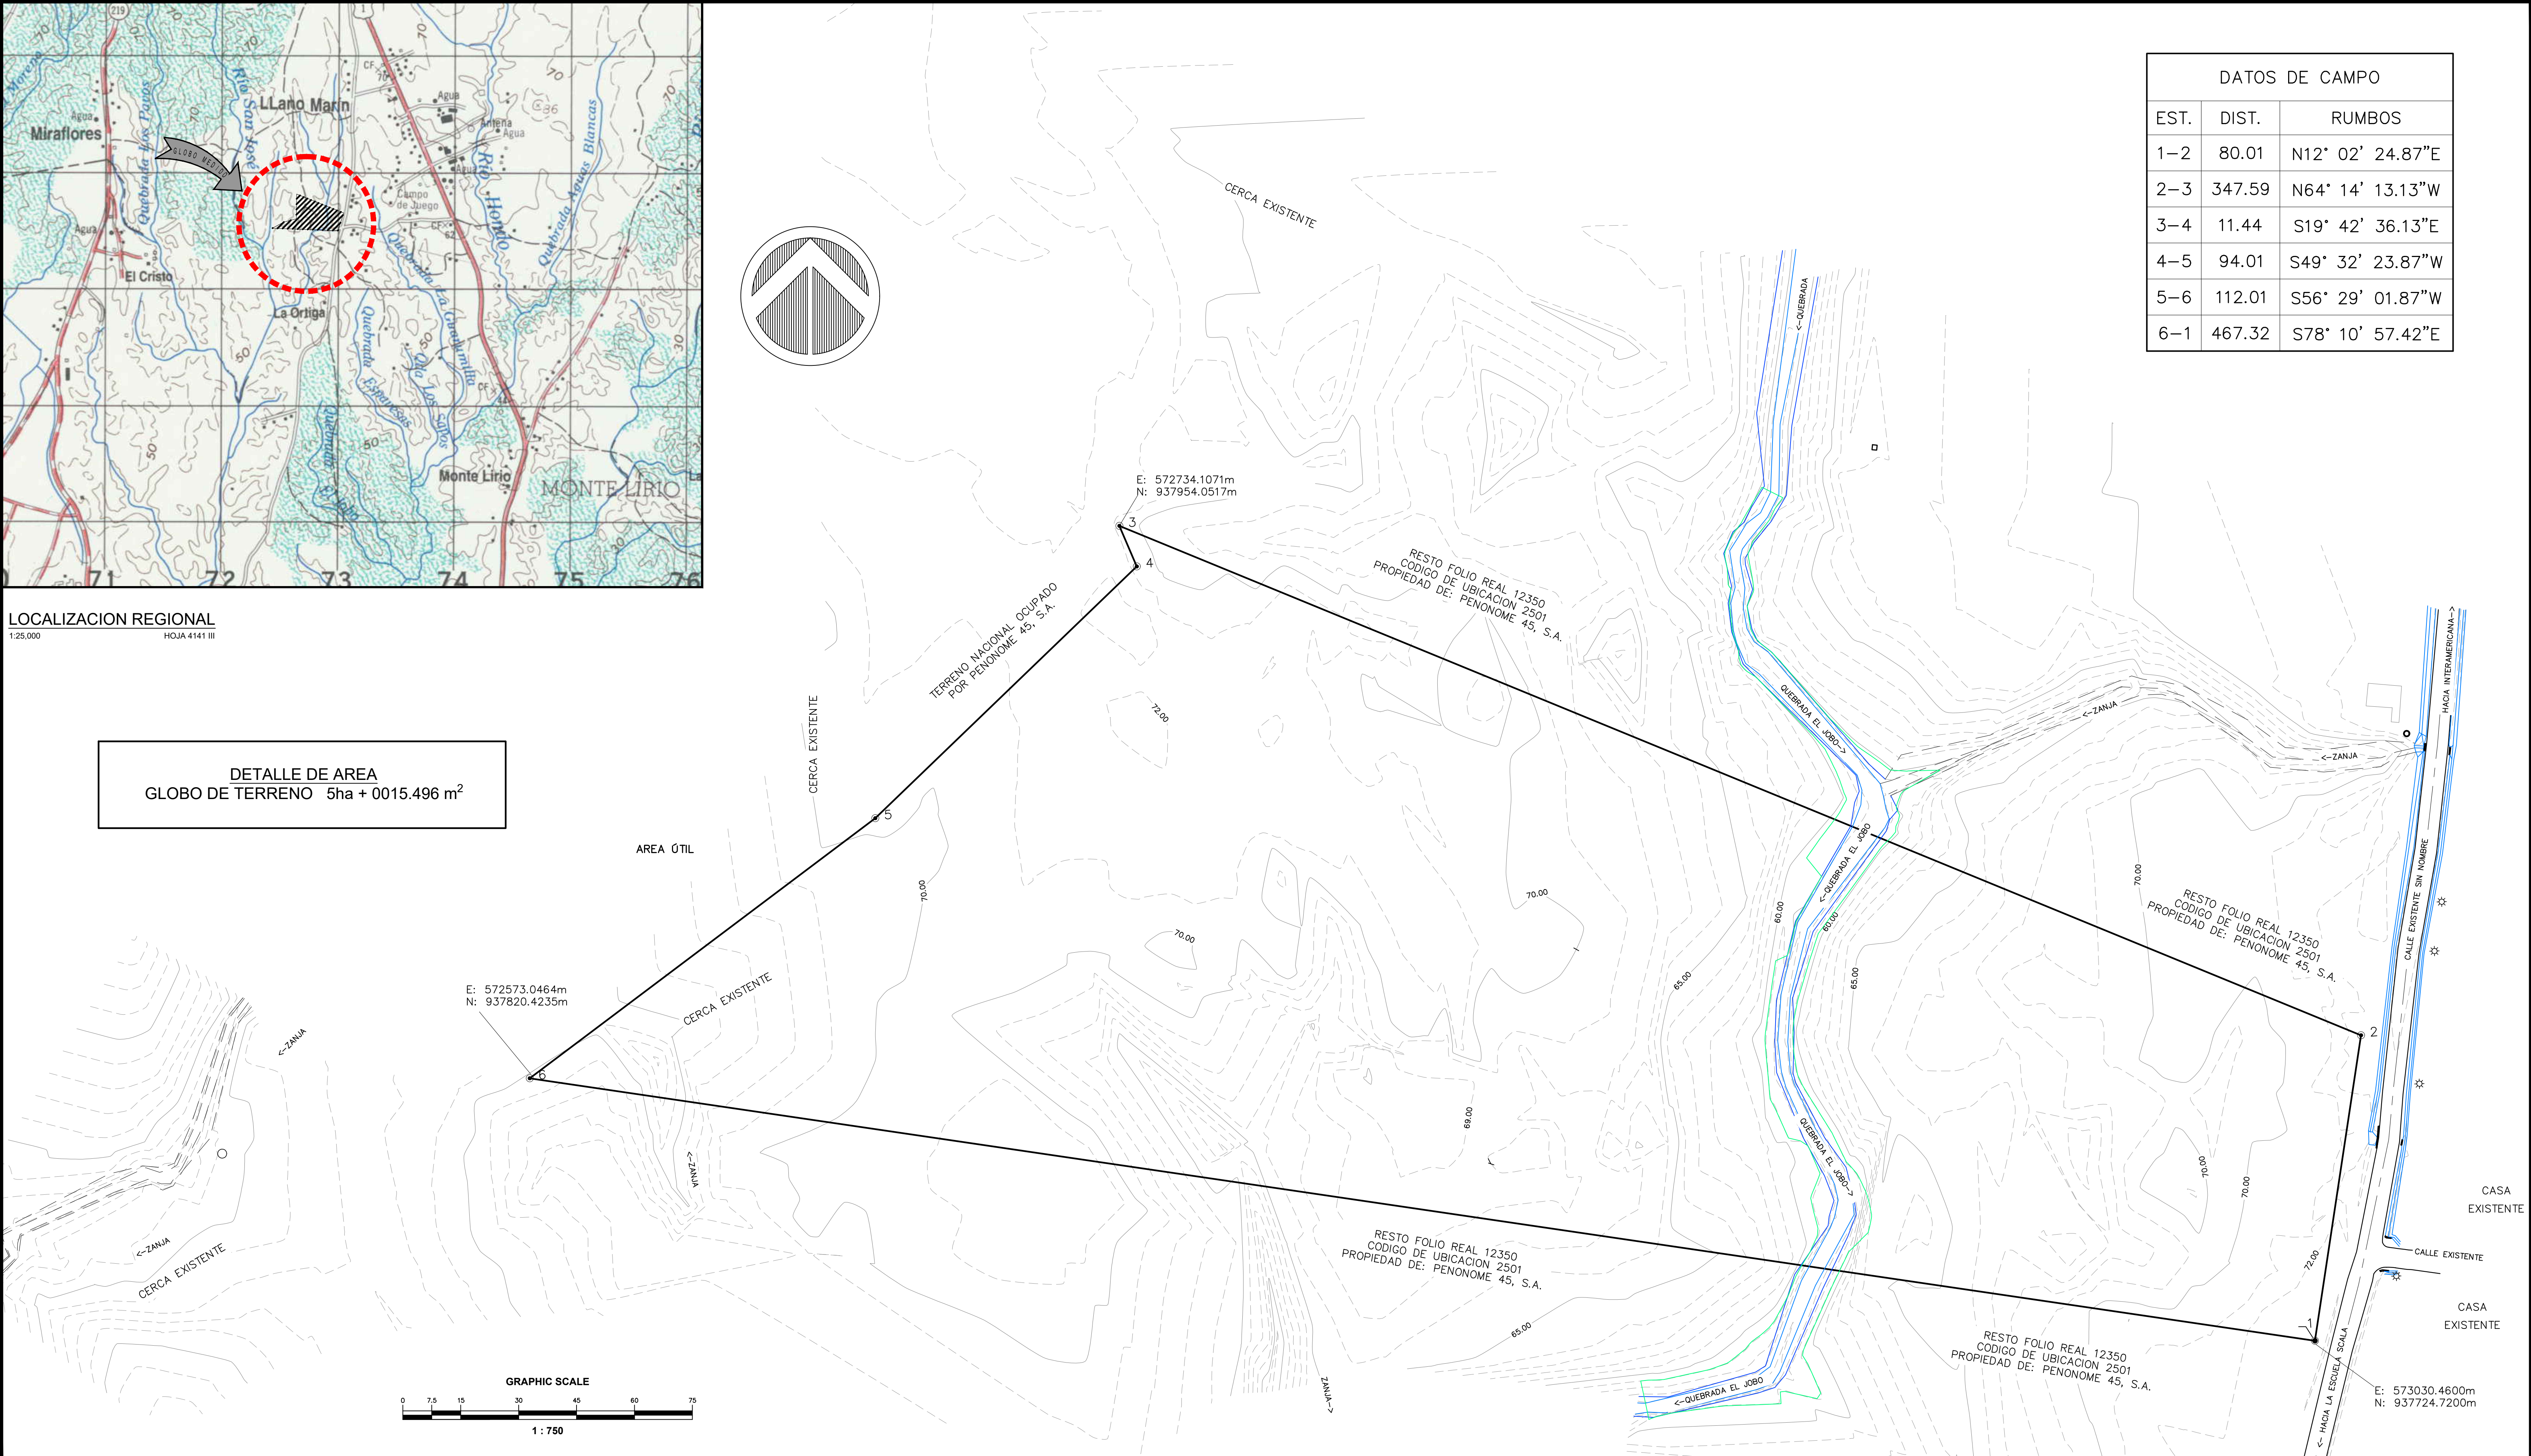

DATOS DE CAMPO		
EST.	DIST.	RUMBOS
1-2	80.01	N12° 02' 24.87"E
2-3	347.59	N64° 14' 13.13"W
3-4	11.44	S19° 42' 36.13"E
4-5	94.01	S49° 32' 23.87"W
5-6	112.01	S56° 29' 01.87"W
6-1	467.32	S78° 10' 57.42"E

SUPERFICIE: 10 Ha + 0.000.00 m²

ESCALA: 1:750

FECHA: ABRIL 2019

ING. CIVIL: I. ODENS

LICENCIA N°: 2005-006-115

CED.: 4-715-1911

REPUBLICA DE PANAMA

PROVINCIA: COCLE

CORREGIMIENTO: EL COCO

DISTRITO: PENONOME

LUGAR: LA ORTIGA

TOPOGRAFIA DE GLOBO DE TERRENO

PROPIEDAD DE:

ATLANTIC PROJECTS, S.A.

CONTENIDO:
PLANTA DE TOPOGRAFIA