


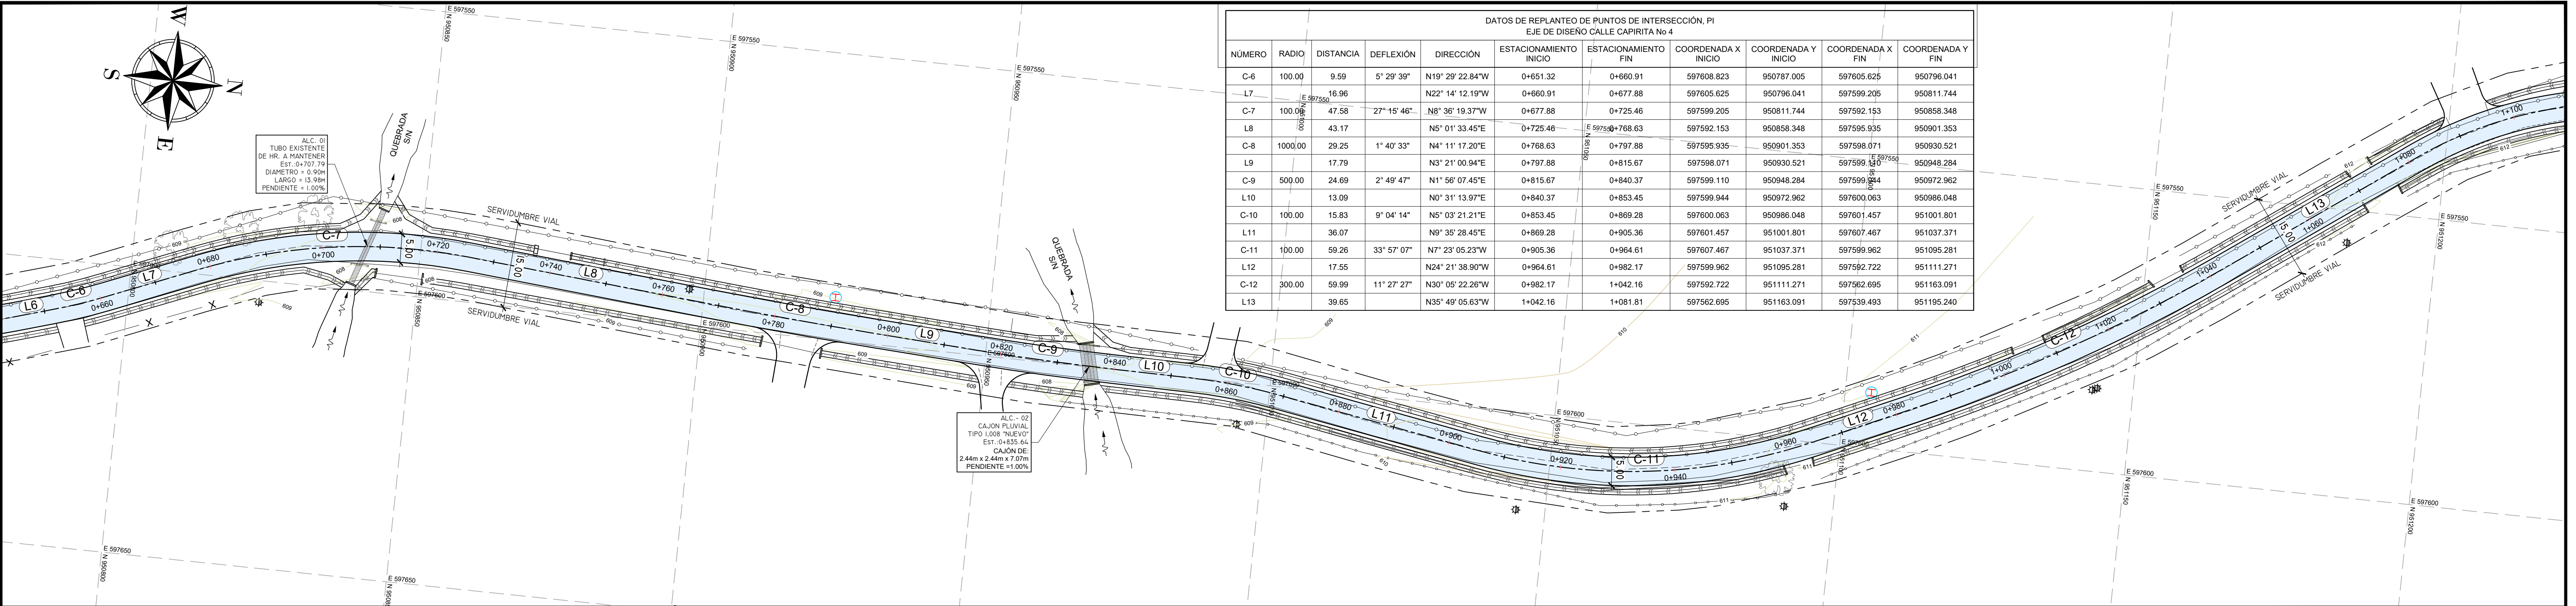

DATOS DE REPLANTEO DE PUNTOS DE INTERSECCIÓN, PI EJE DE DISEÑO CALLE CAPIRITA Nº 4									
NÚMERO	RADIO	DISTANCIA	DEFLEXIÓN	DIRECCIÓN	ESTACIONAMIENTO INICIO	ESTACIONAMIENTO FIN	COORDENADA X INICIO	COORDENADA Y INICIO	COORDENADA Y FIN
C-6	100.00	9.59	5° 29' 39"	N19° 29' 22.84"W	0+651.32	0+660.91	597608.823	950787.005	950786.041
L-7		16.96		N22° 14' 12.19"W	0+660.91	0+677.88	597605.625	950796.041	950811.744
C-7	100.00	47.58	27° 15' 46"	N8° 36' 19.37"W	0+677.88	0+725.46	597599.205	950811.744	950822.153
L-8		43.17		N5° 01' 33.45"E	0+725.46	0+768.63	597592.153	950858.348	950901.353
C-8	1000.00	29.25	1° 40' 33"	N4° 11' 17.20"E	0+768.63	0+797.88	597595.935	950901.353	950930.521
L-9		17.79		N3° 21' 00.94"E	0+797.88	0+815.67	597598.071	950930.521	950948.284
C-9	500.00	24.69	2° 49' 47"	N1° 56' 07.45"E	0+815.67	0+840.37	597599.110	950948.284	950972.962
L-10		13.09		N0° 31' 13.97"E	0+840.37	0+853.45	597599.944	950972.962	950986.048
C-10	100.00	15.83	9° 04' 14"	N5° 03' 21.21"E	0+853.45	0+869.28	597600.063	950986.048	951001.801
L-11		36.07		N9° 35' 28.45"E	0+869.28	0+905.36	597601.457	951001.801	951037.371
C-11	100.00	59.26	33° 57' 07"	N7° 23' 05.23"W	0+905.36	0+964.61	597607.467	951037.371	951095.281
L-12		17.55		N24° 21' 38.90"W	0+964.61	0+982.17	597599.962	951095.281	951111.271
C-12	300.00	59.99	11° 27' 27"	N30° 05' 22.26"W	0+982.17	1+042.16	597592.722	951111.271	951163.091
L-13		39.65		N35° 49' 05.63"W	1+042.16	1+081.81	597562.695	951163.091	951195.240

