


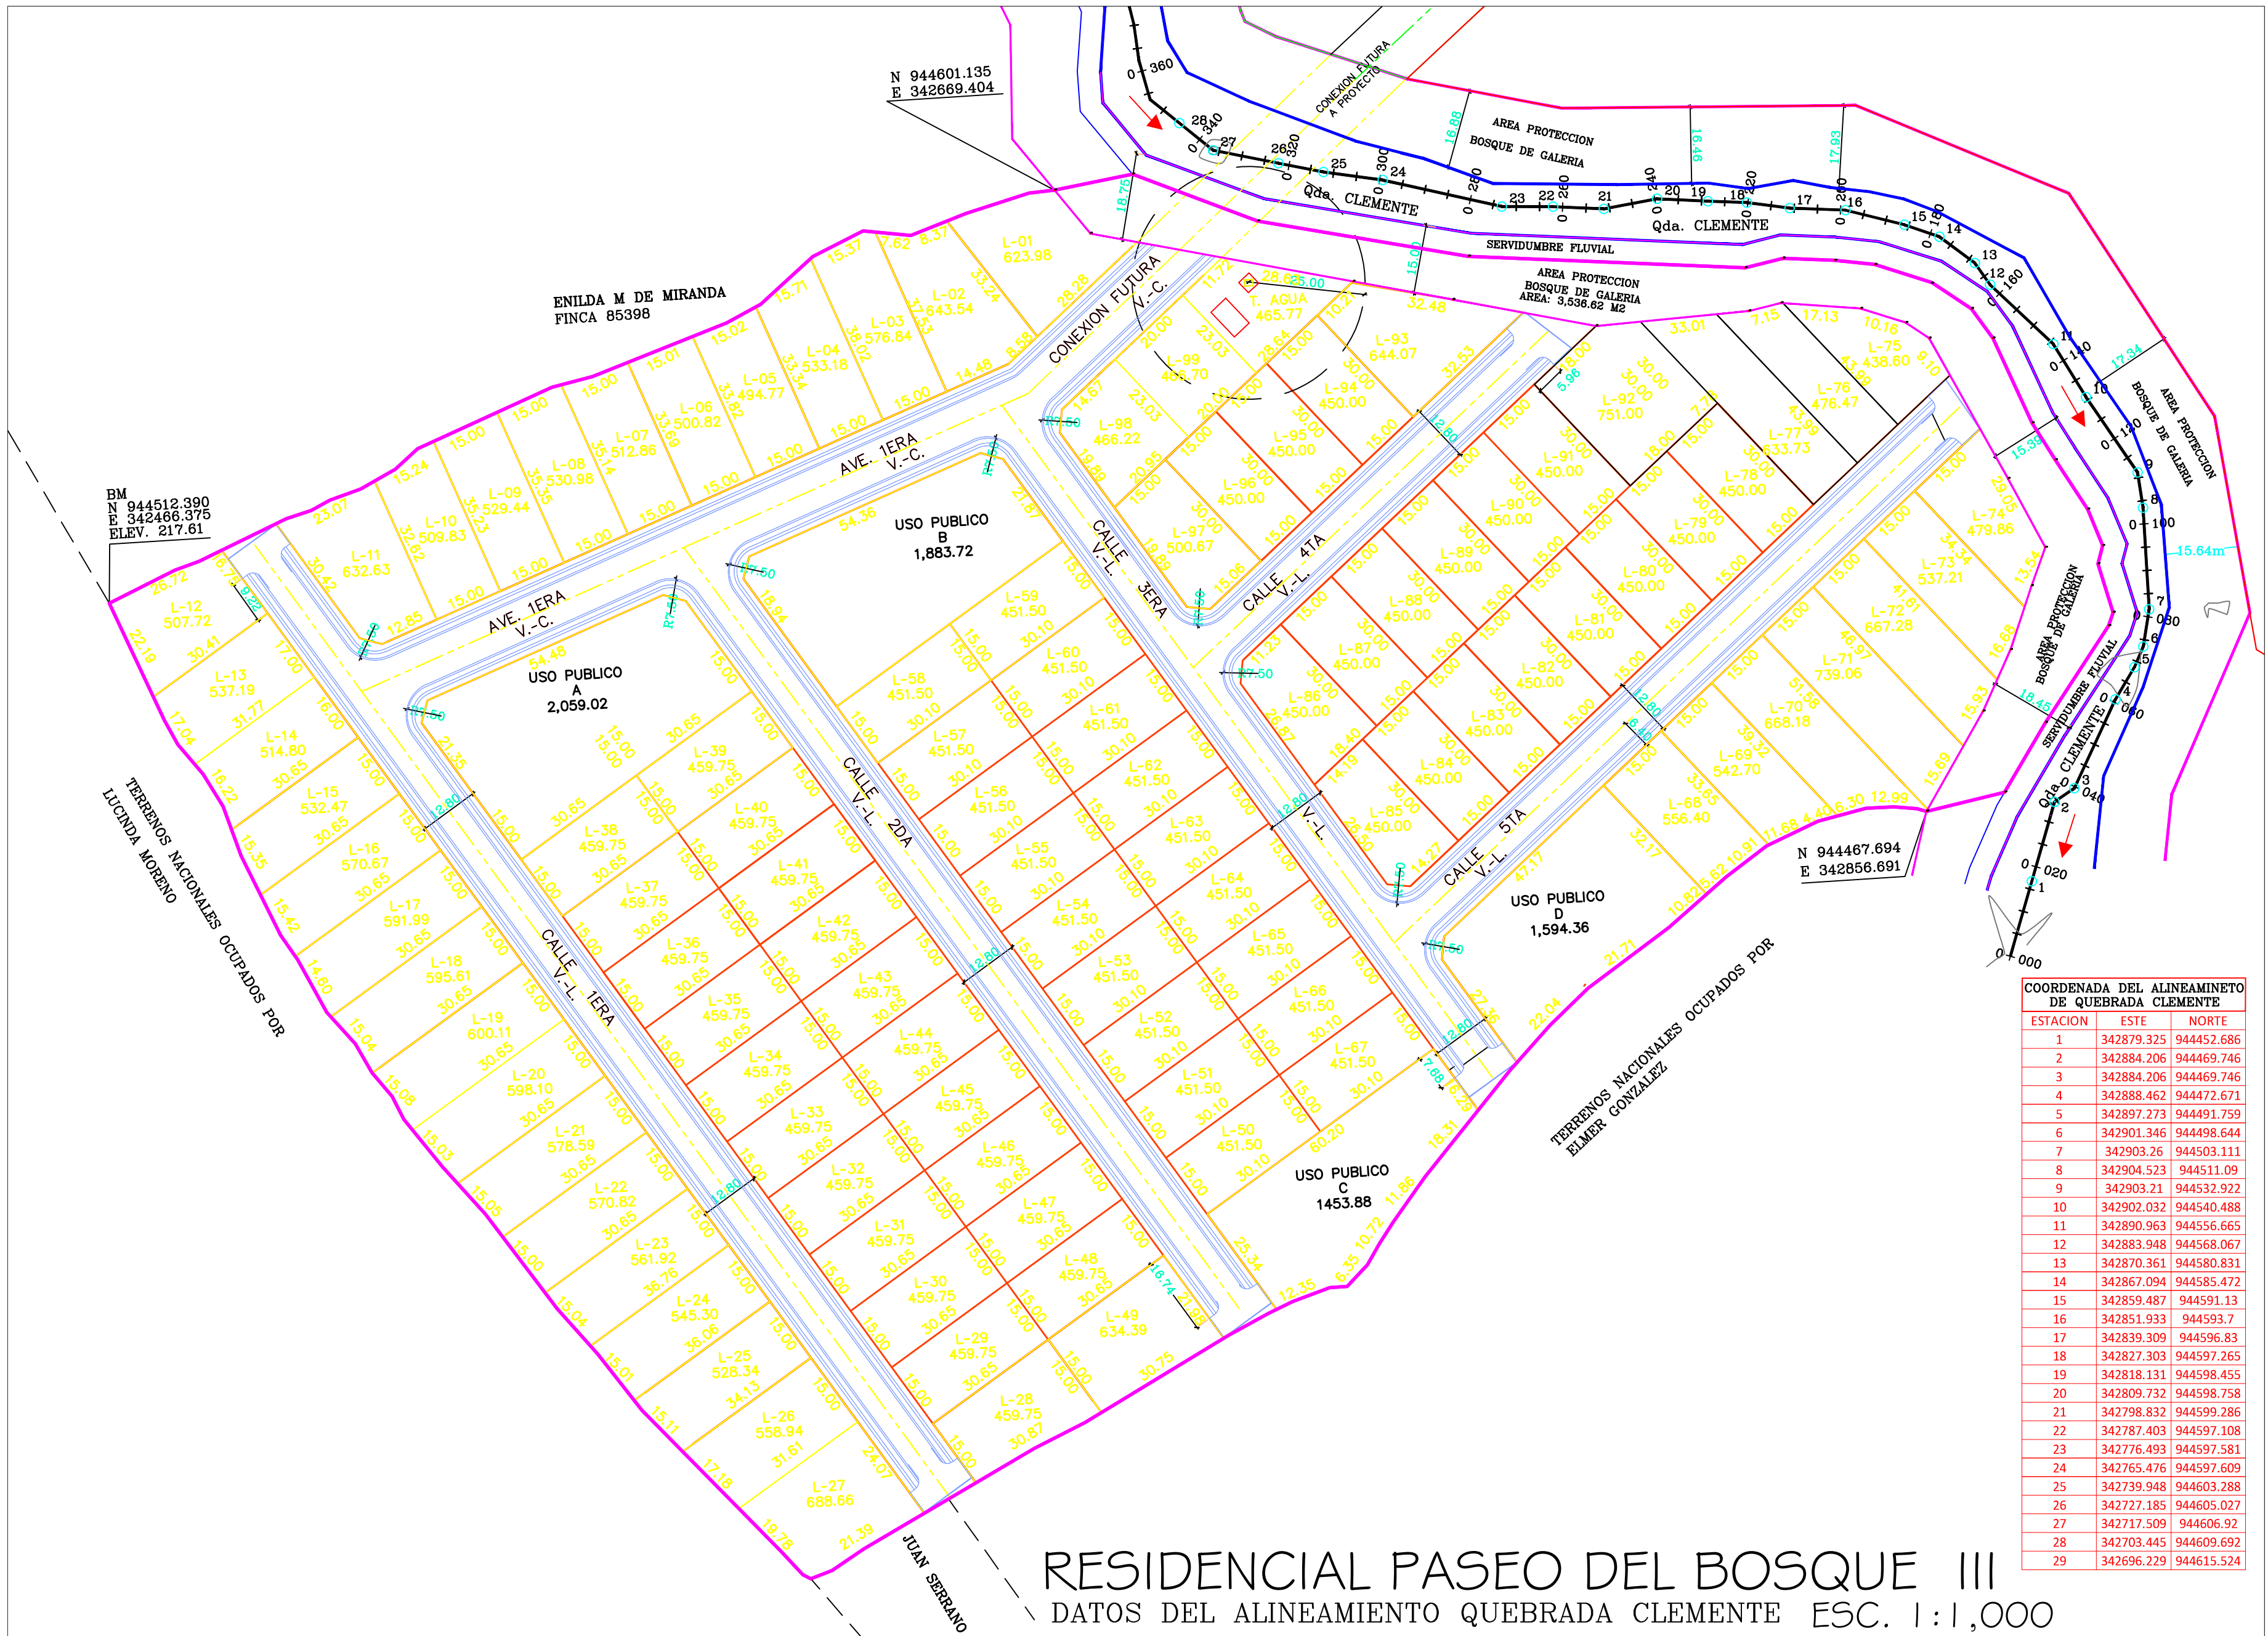

COORDENADA DEL ALINEAMINETO DE QUEBRADA CLEMENTE		
ESTACION	ESTE	NORTE
1	342879.325	944452.686
2	342884.206	944469.746
3	342884.206	944469.746
4	342888.462	944472.671
5	342897.273	944491.759
6	342901.346	944498.644
7	342903.26	944503.111
8	342904.523	944511.09
9	342903.21	944532.922
10	342902.032	944540.488
11	342890.963	944556.665
12	342883.948	944568.067
13	342870.361	944580.831
14	342867.094	944585.472
15	342859.487	944591.13
16	342851.933	944593.7
17	342839.309	944596.83
18	342827.303	944597.265
19	342818.131	944598.455
20	342809.732	944598.758
21	342798.832	944599.286
22	342787.403	944597.108
23	342776.493	944597.581
24	342765.476	944597.609
25	342739.948	944603.288
26	342727.185	944605.027
27	342717.509	944606.92
28	342703.445	944609.692
29	342696.229	944615.524