





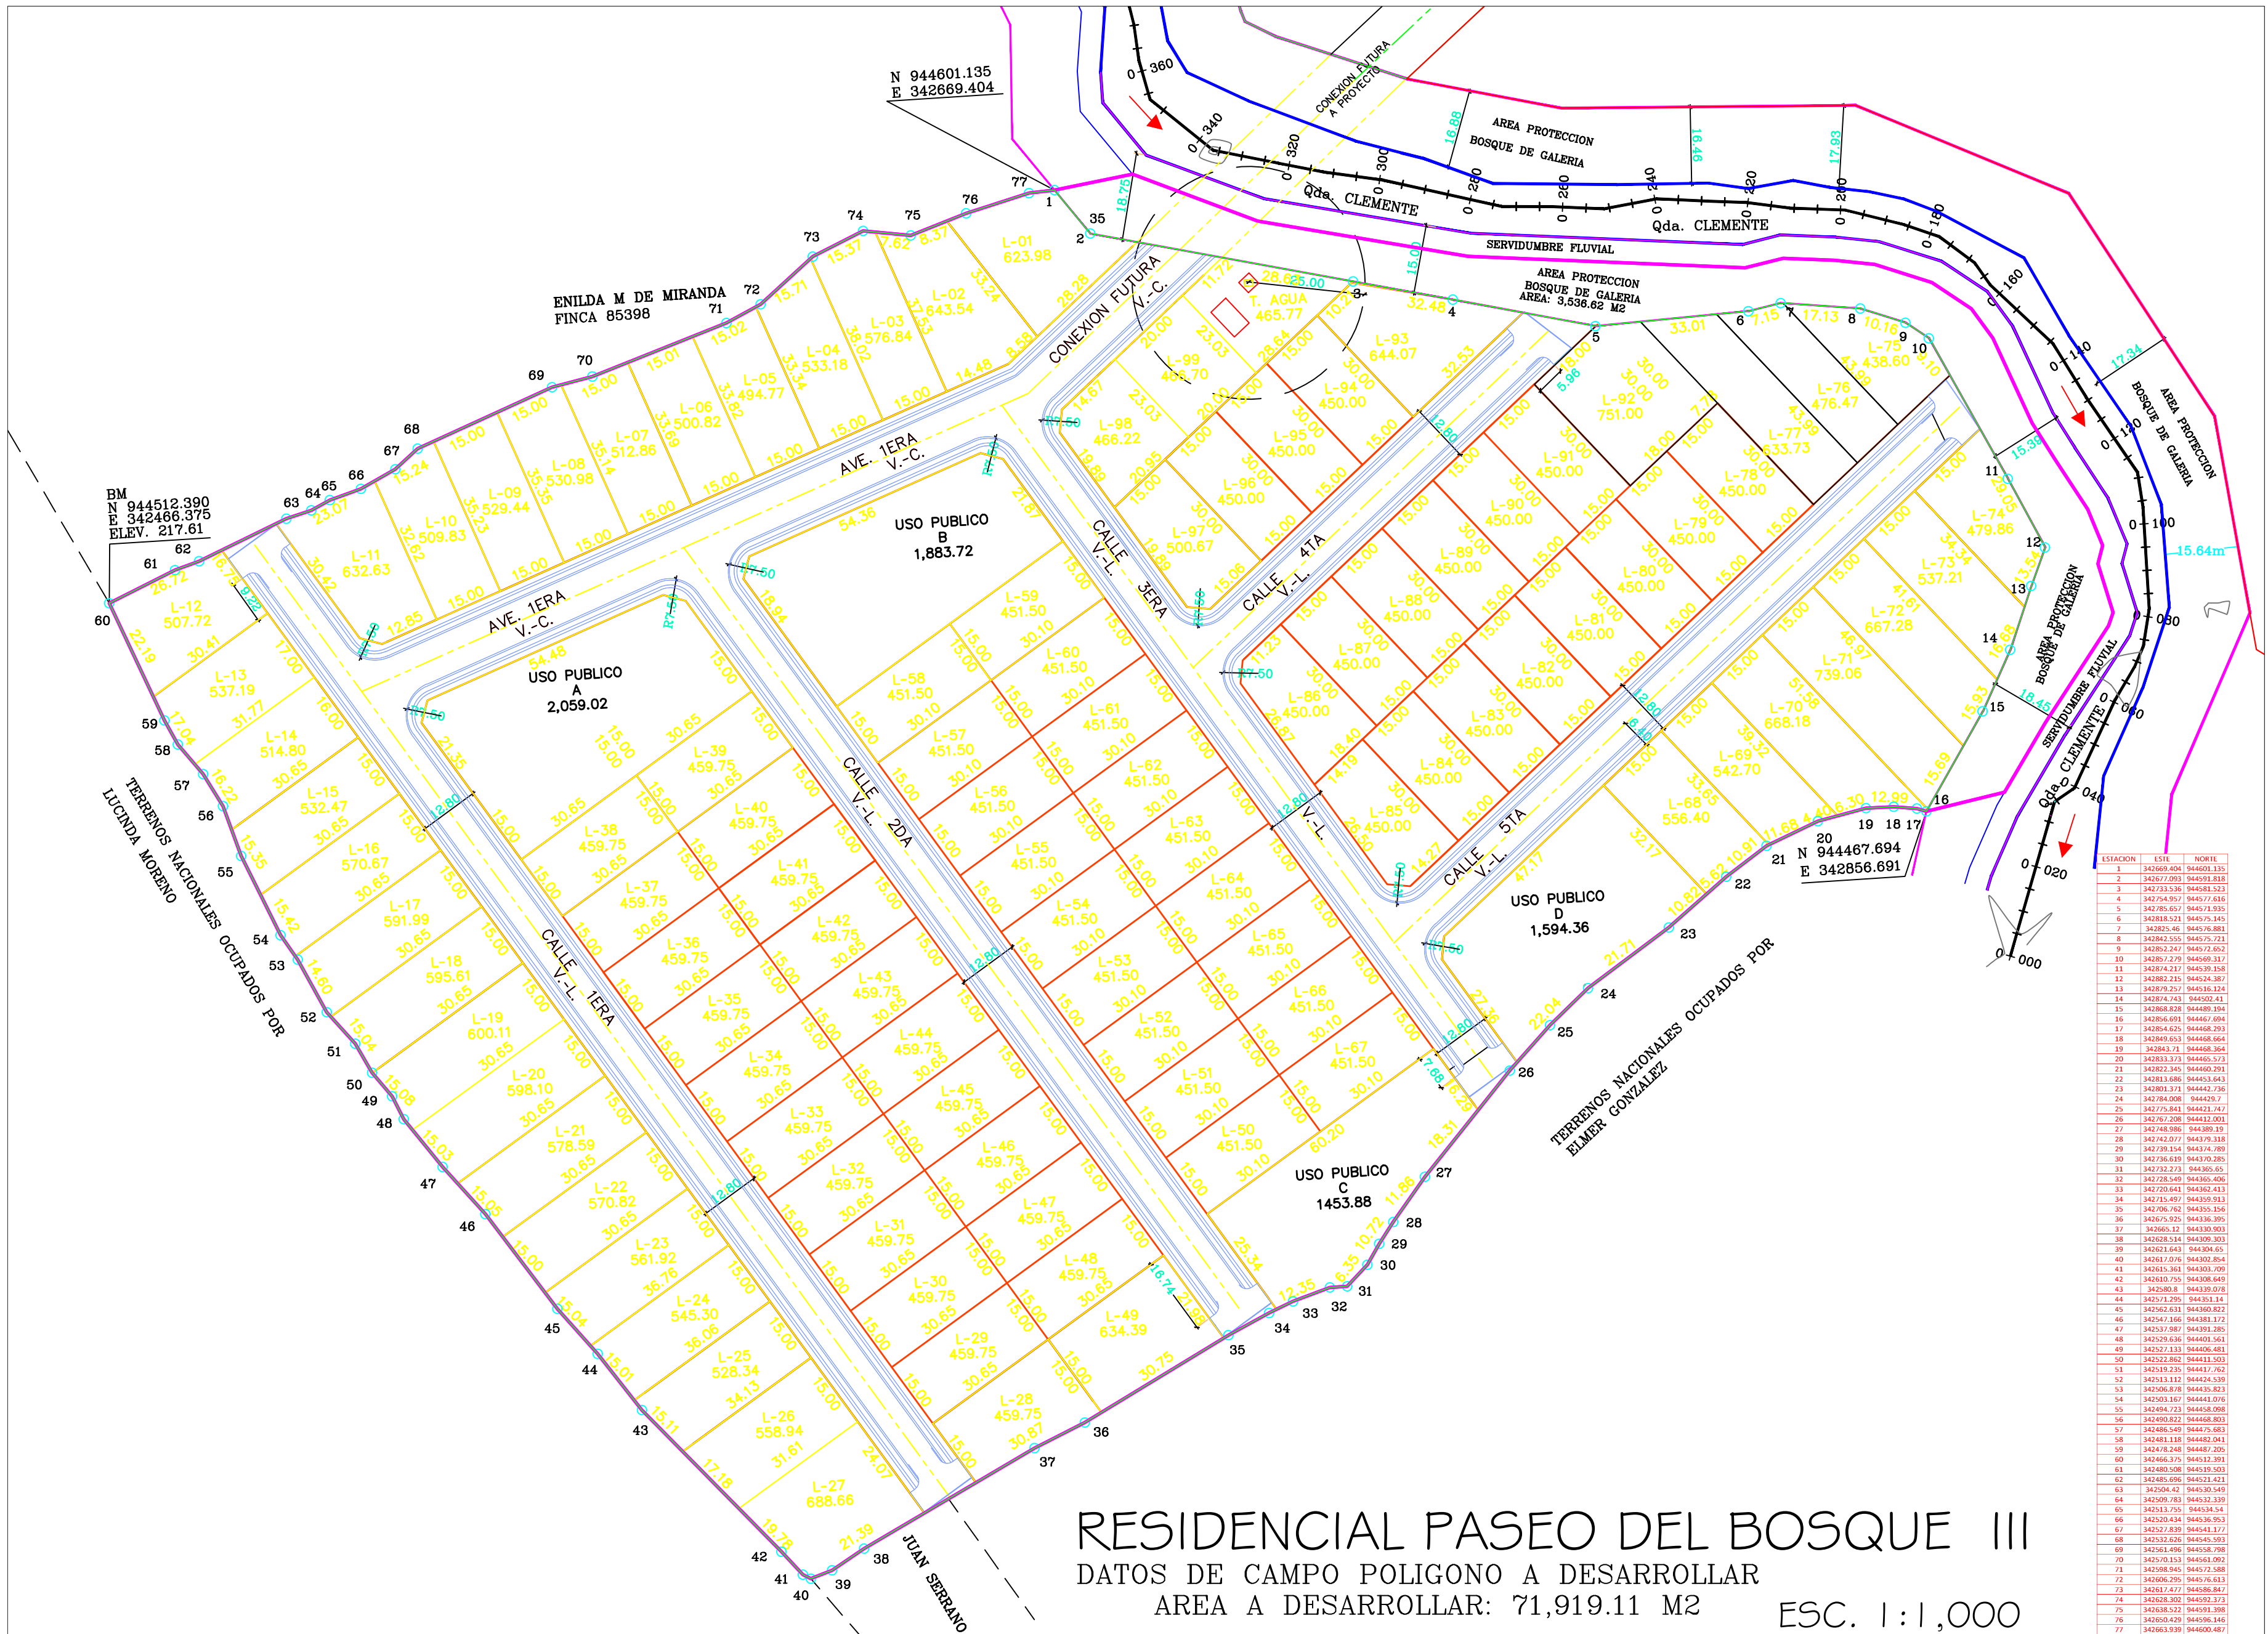


ESTACION	ESTE	NORTE

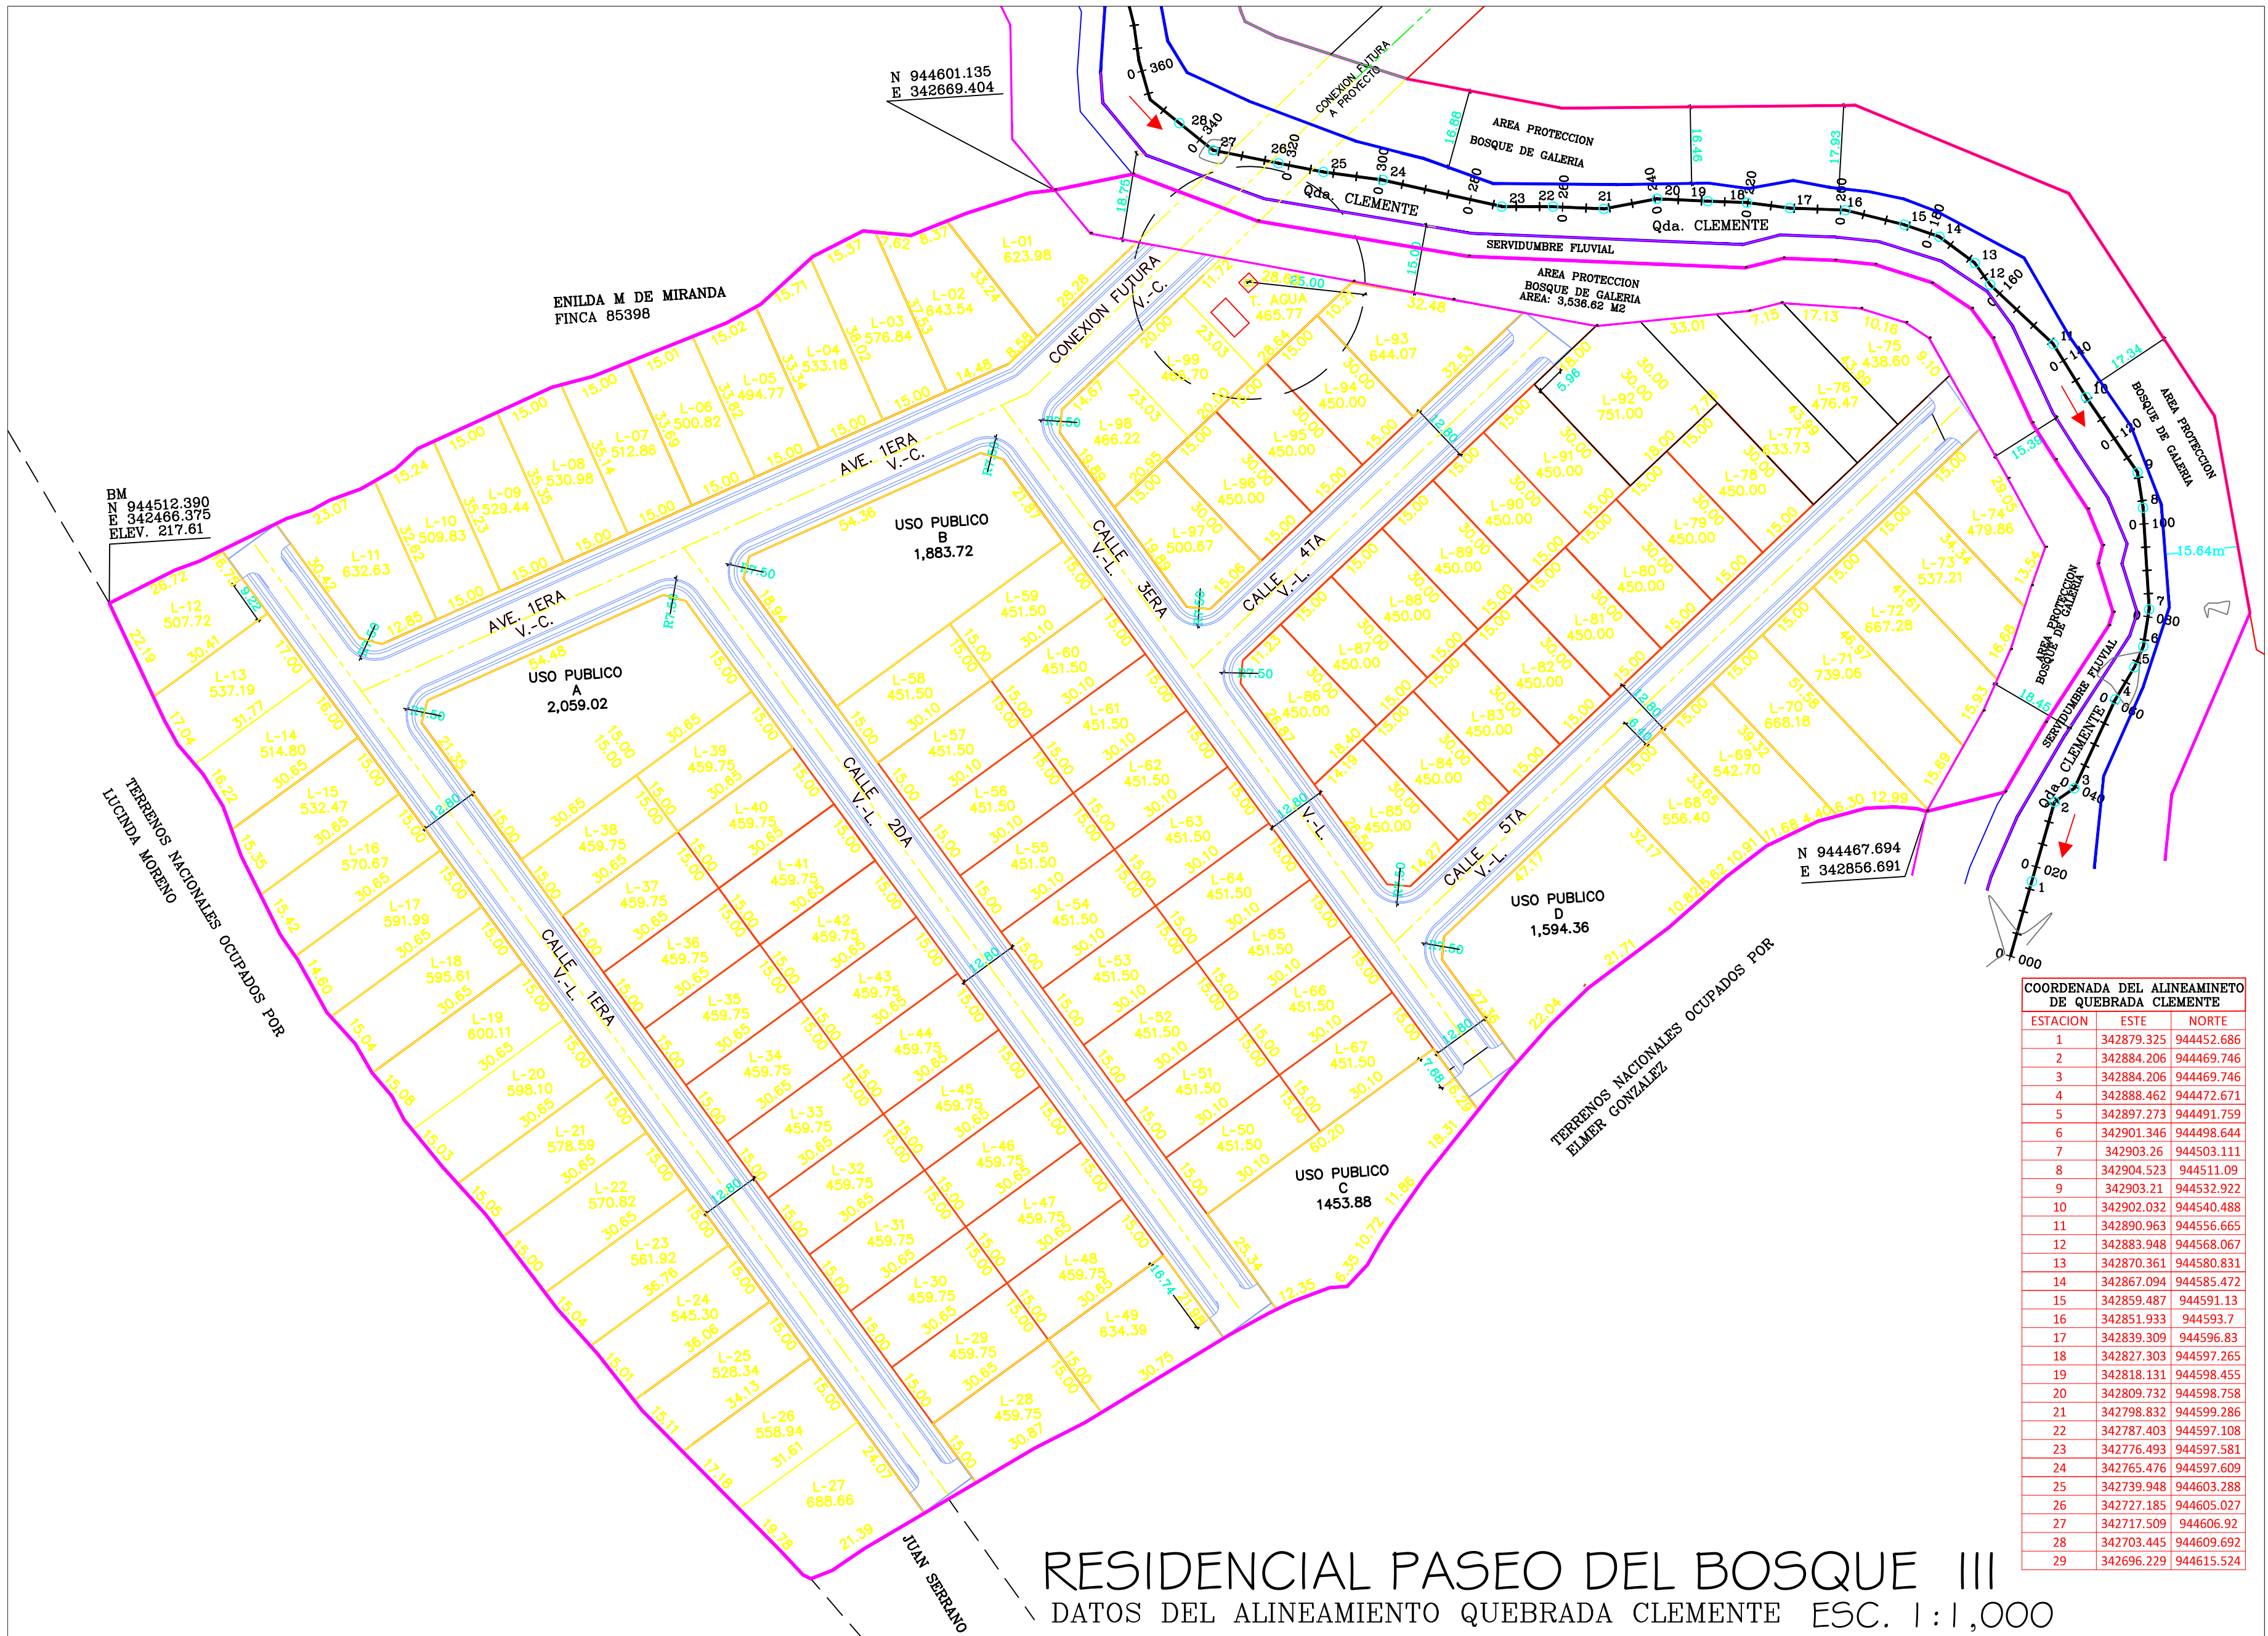

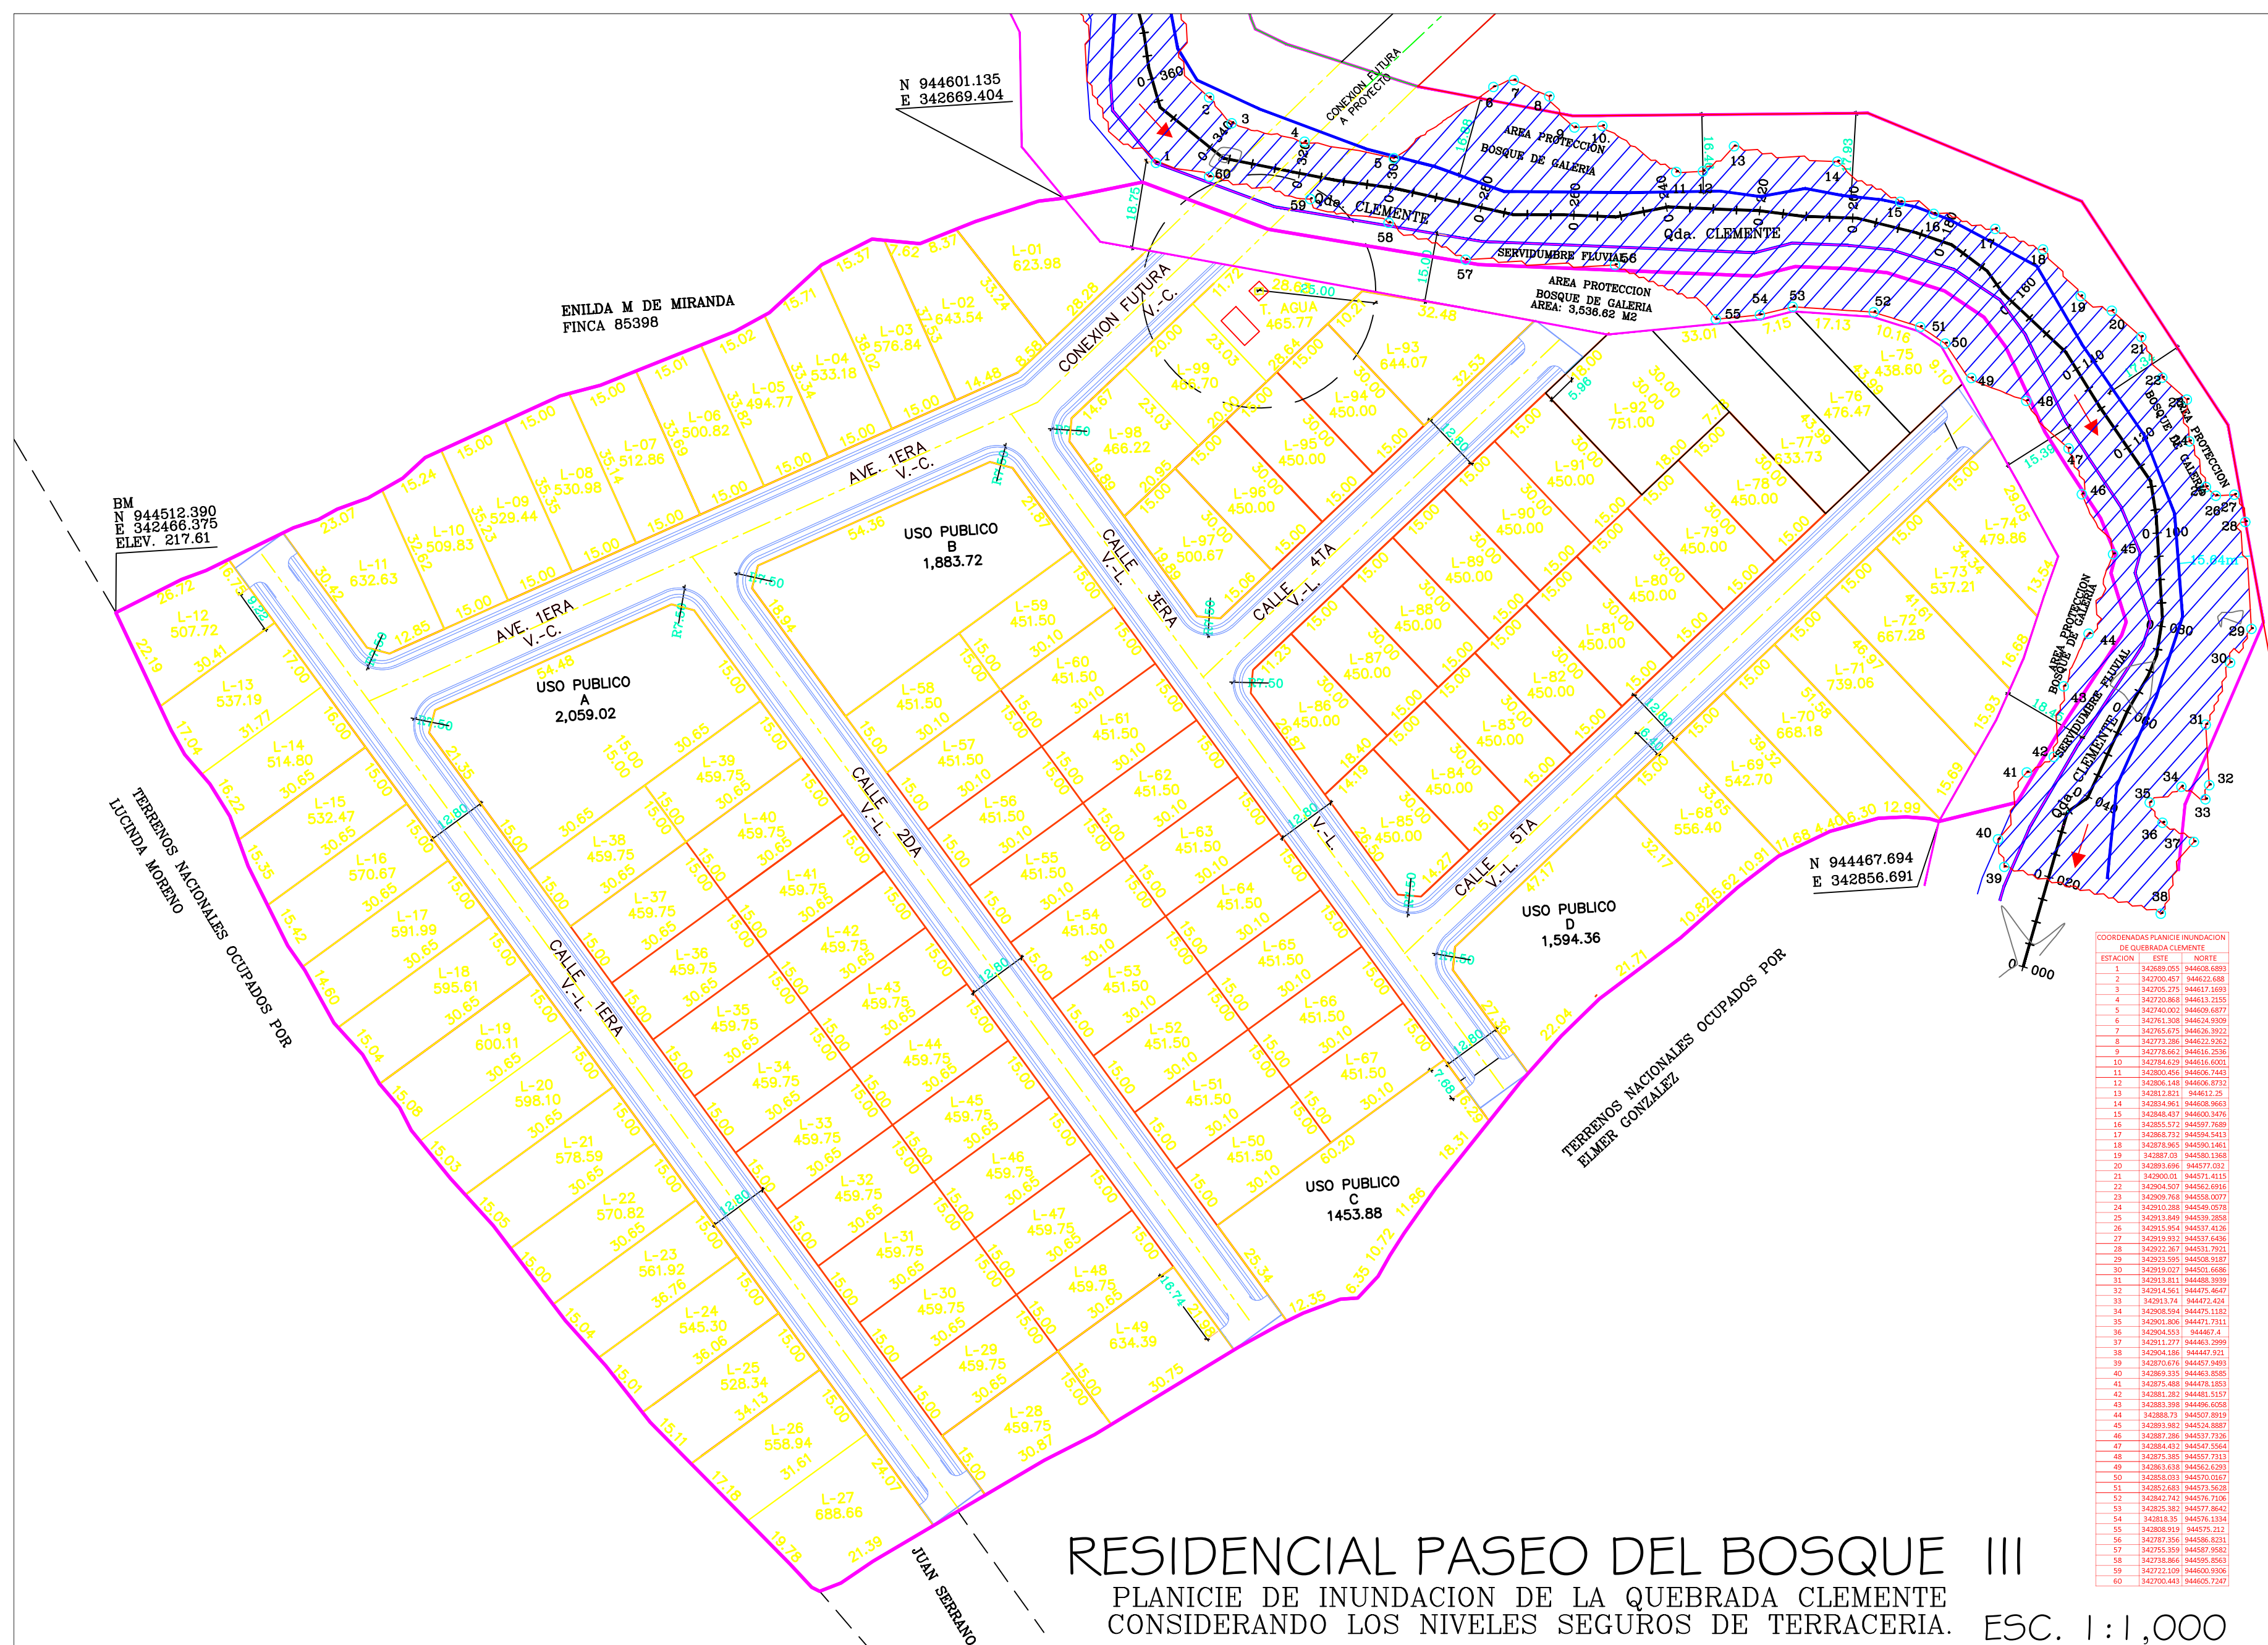

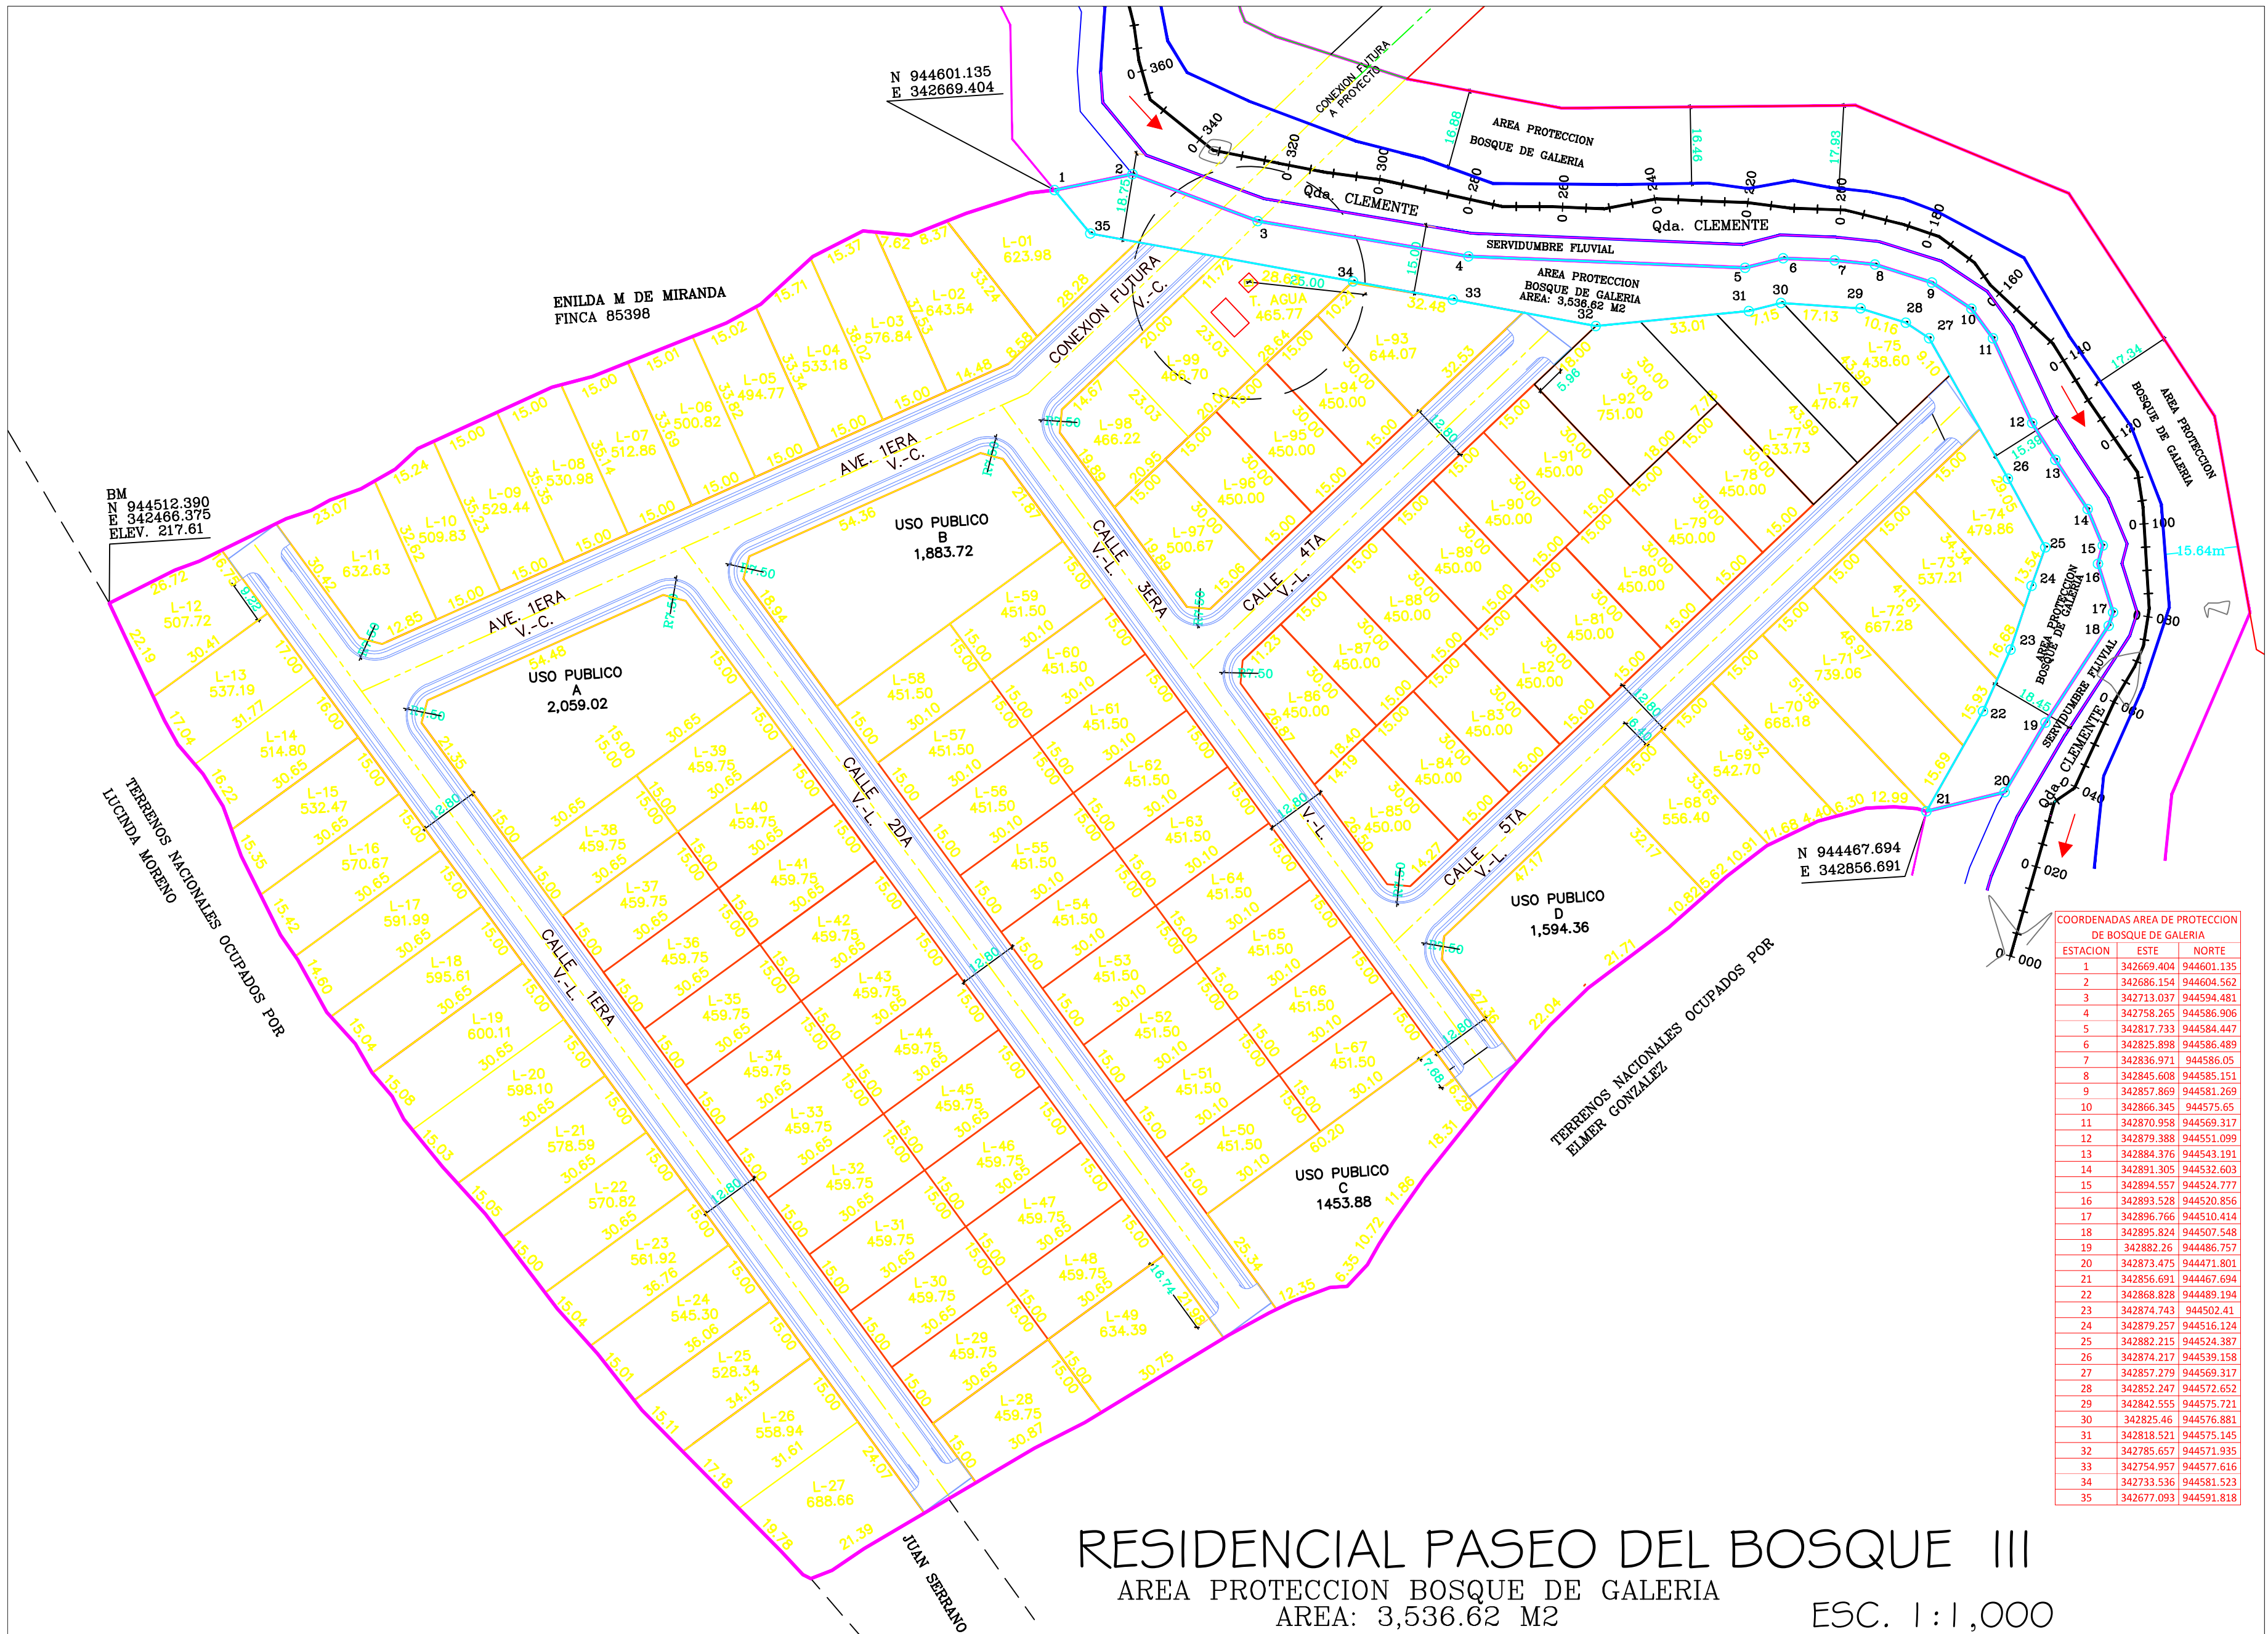

COORDENADAS AREA DE PROTECCION DE BOSQUE DE GALERIA			
ESTACION	ESTE	NORTE	
1	342669.404	944601.135	
2	342686.154	944604.562	
3	342713.037	944594.481	
4	342758.265	944586.906	
5	342817.733	944584.447	
6	342825.898	944586.189	
7	342836.971	944586.05	
8	342845.608	944585.151	
9	342857.869	944581.269	
10	342866.345	944575.65	
11	342870.958	944569.317	
12	342879.388	944551.099	
13	342884.376	944543.191	
14	342891.305	944532.603	
15	342894.557	944524.777	
16	342893.528	944520.856	
17	342896.766	944510.414	
18	342895.824	944507.548	
19	342882.26	944486.757	
20	342873.475	944471.801	
21	342856.691	944467.694	
22	342868.828	944489.194	
23	342874.743	944502.41	
24	342879.257	944516.124	
25	342882.215	944524.387	
26	342874.217	944539.158	
27	342857.279	944569.317	
28	342852.247	944572.652	
29	342842.555	944575.721	
30	342825.46	944576.881	
31	342818.521	944575.145	
32	342785.657	944571.935	
33	342754.957	944577.616	
34	342733.536	944581.523	
35	342677.093	944591.818	

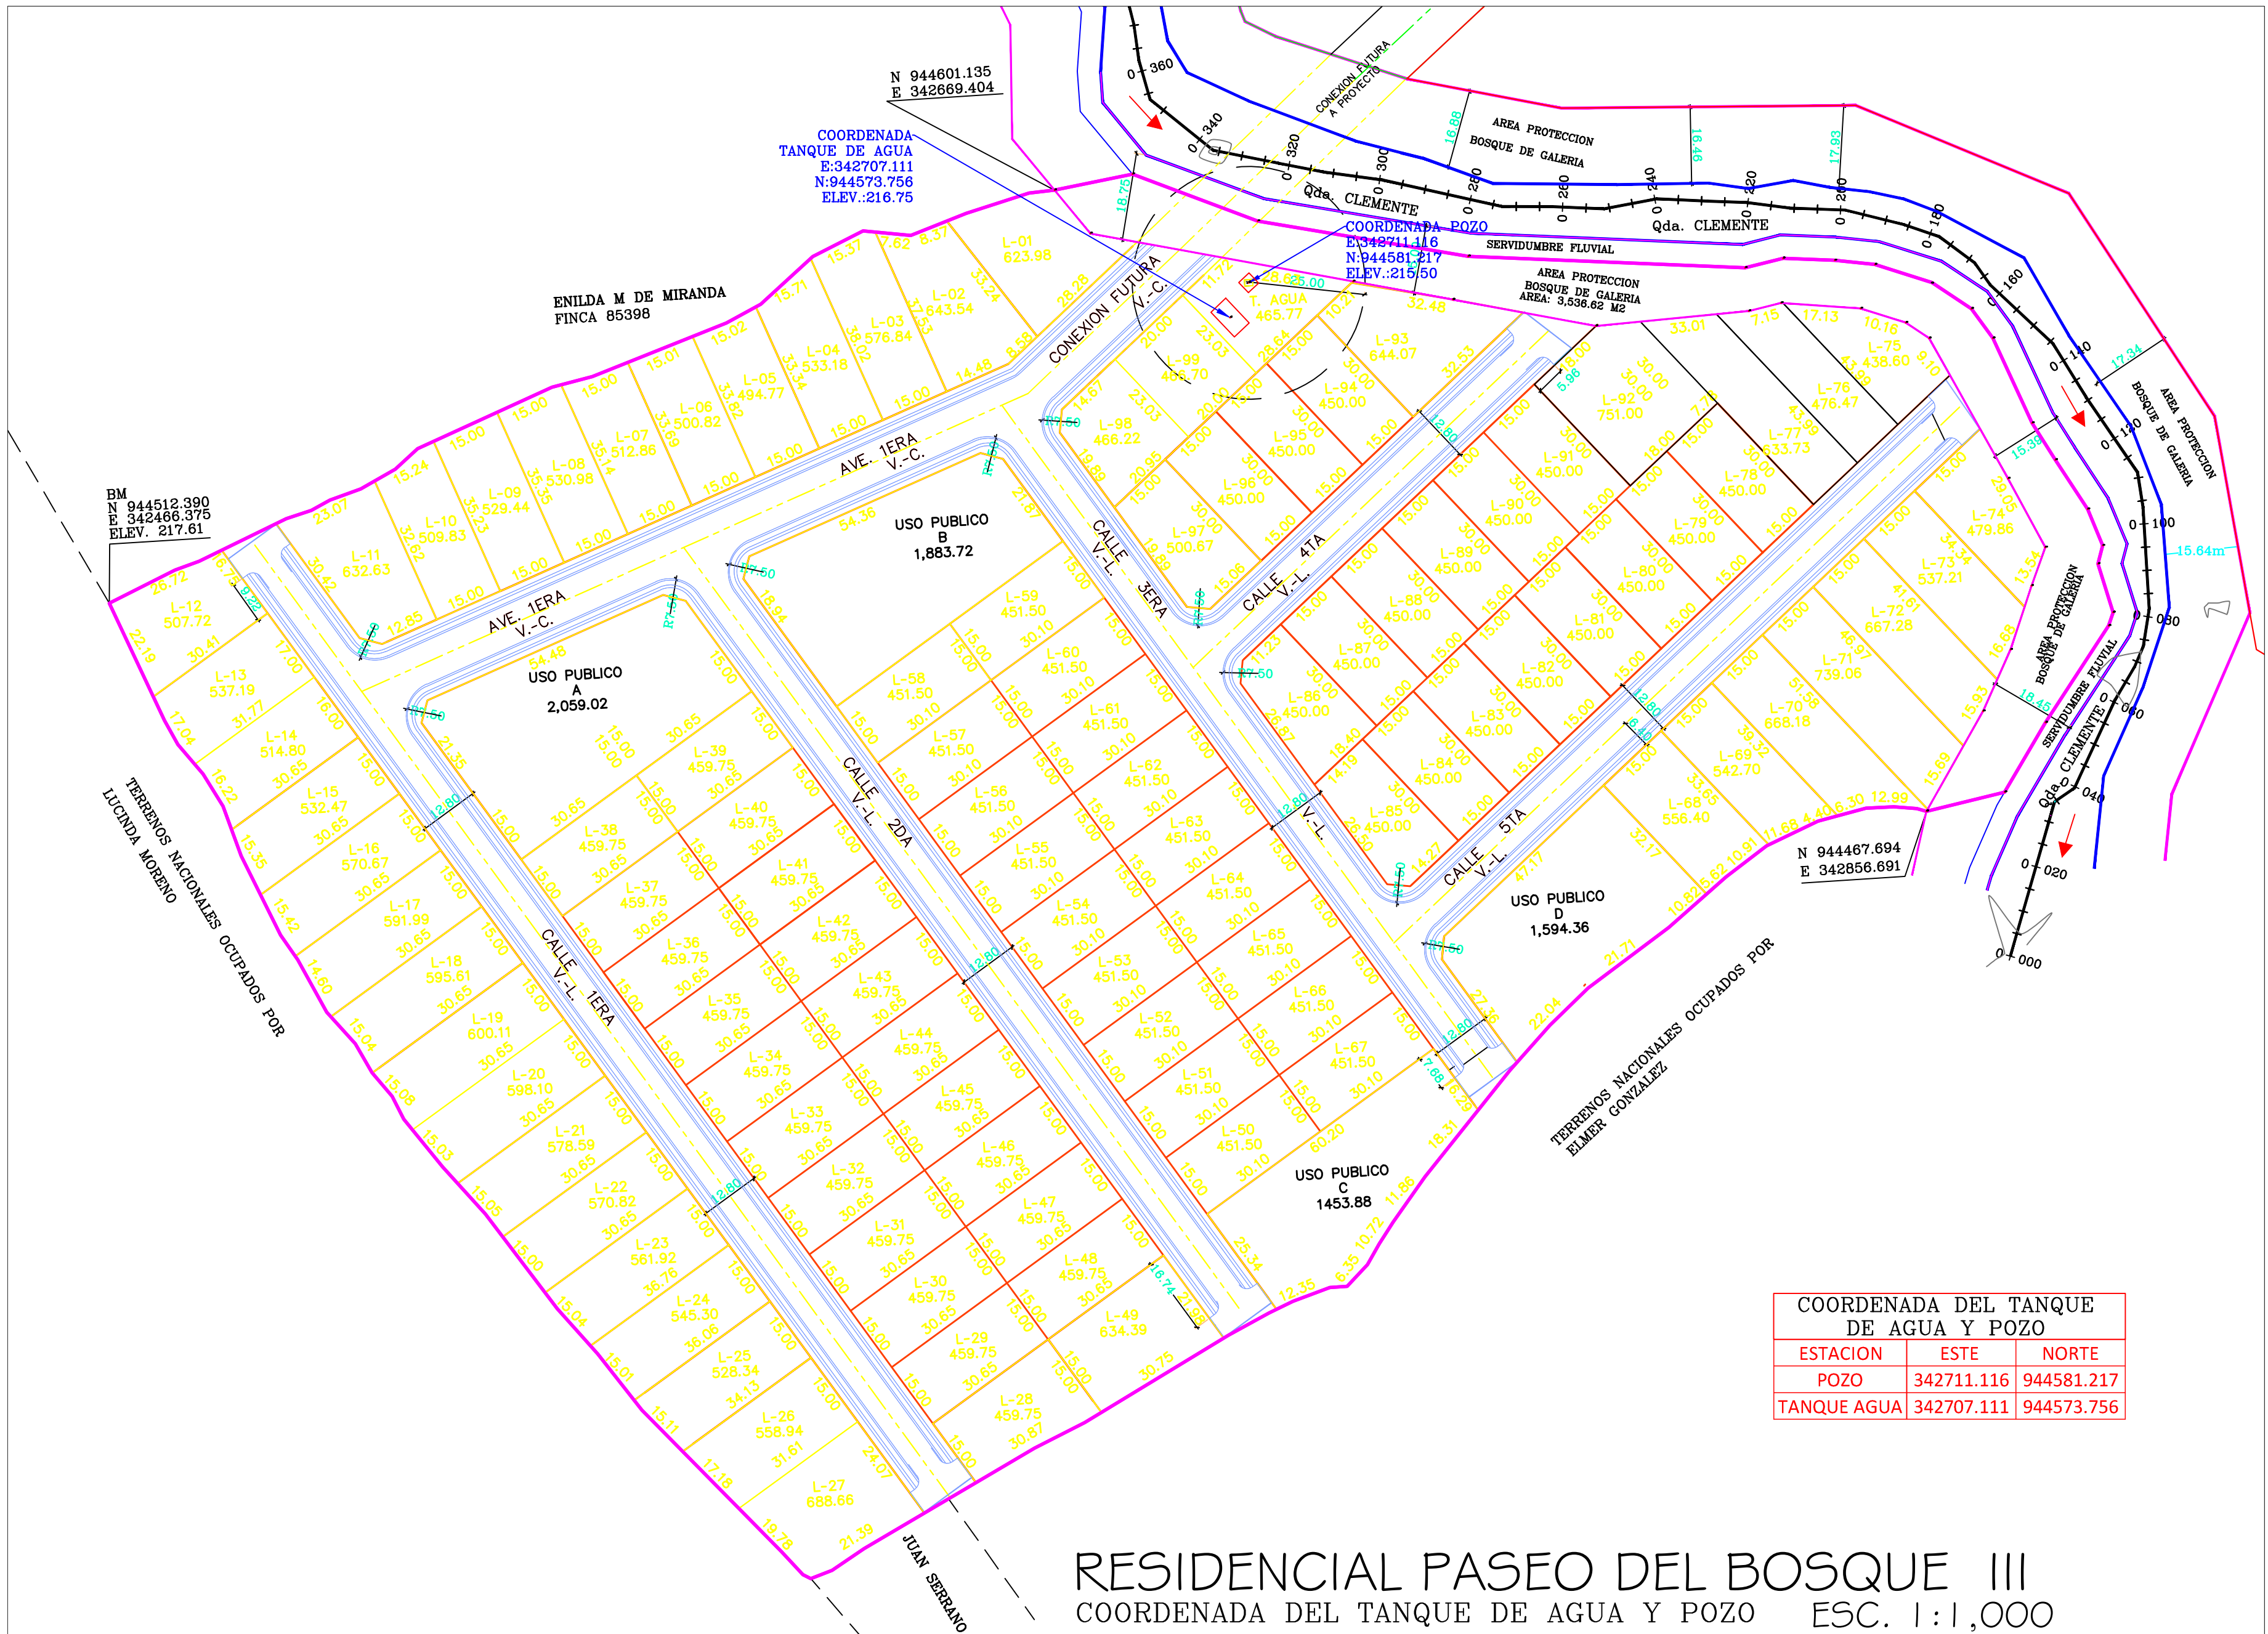

COORDENADA DEL TANQUE DE AGUA Y POZO		
ESTACION	ESTE	NORTE
POZO	342711.116	944581.217
TANQUE AGUA	342707.111	944573.756

RESIDENCIAL PASEO DEL BOSQUE III
COORDENADA DEL TANQUE DE AGUA Y POZO ESC. 1:1,000